

Plan 1 (2263) - 1,463 S.F.

Scale:  $\frac{1}{2}$ " = 1'-0"


# Heritage Crossing

Arizona



PH: 949.230.4537

PROJECT NO. 2018-007  
03.20.2018 03.28.2018 rev.

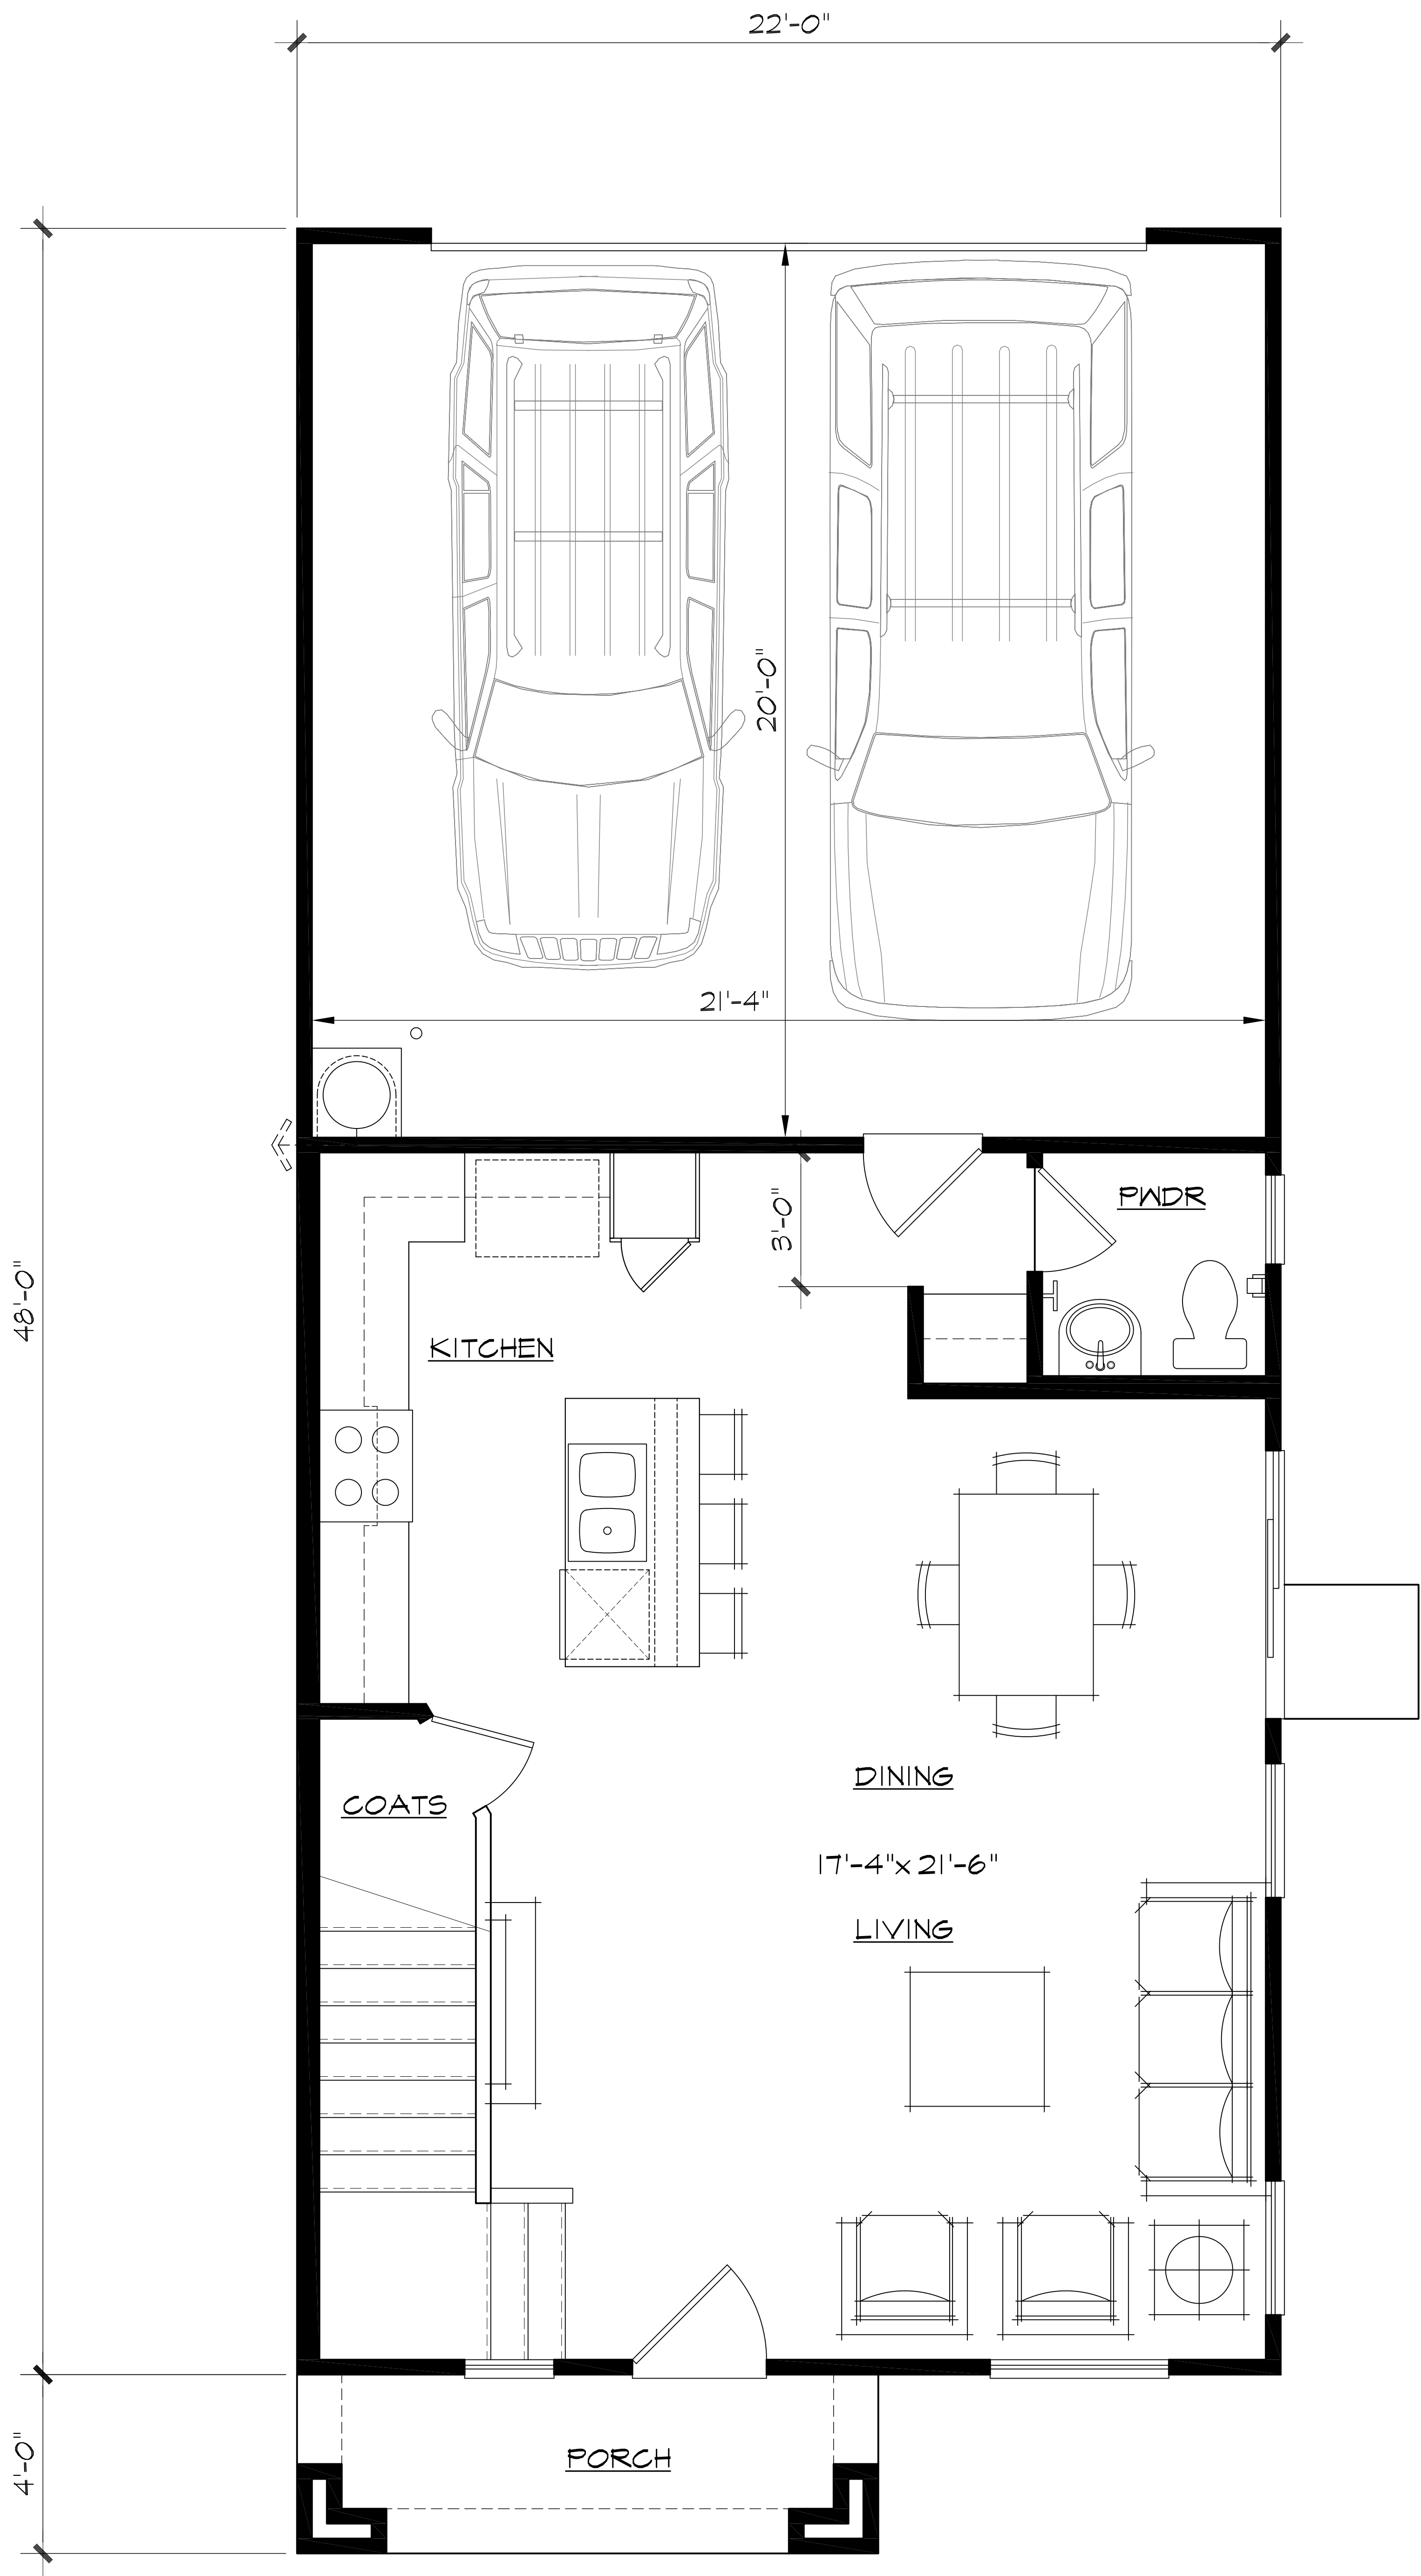

Plan 2 (2205) - 1,605 S.F.

Scale:  $\frac{1}{2}$ " = 1'-0"

Heritage Crossing


Arizona



PH: 949.230.4537

PROJECT NO. 2018-007  
03.20.2018 03.28.2018 rev.



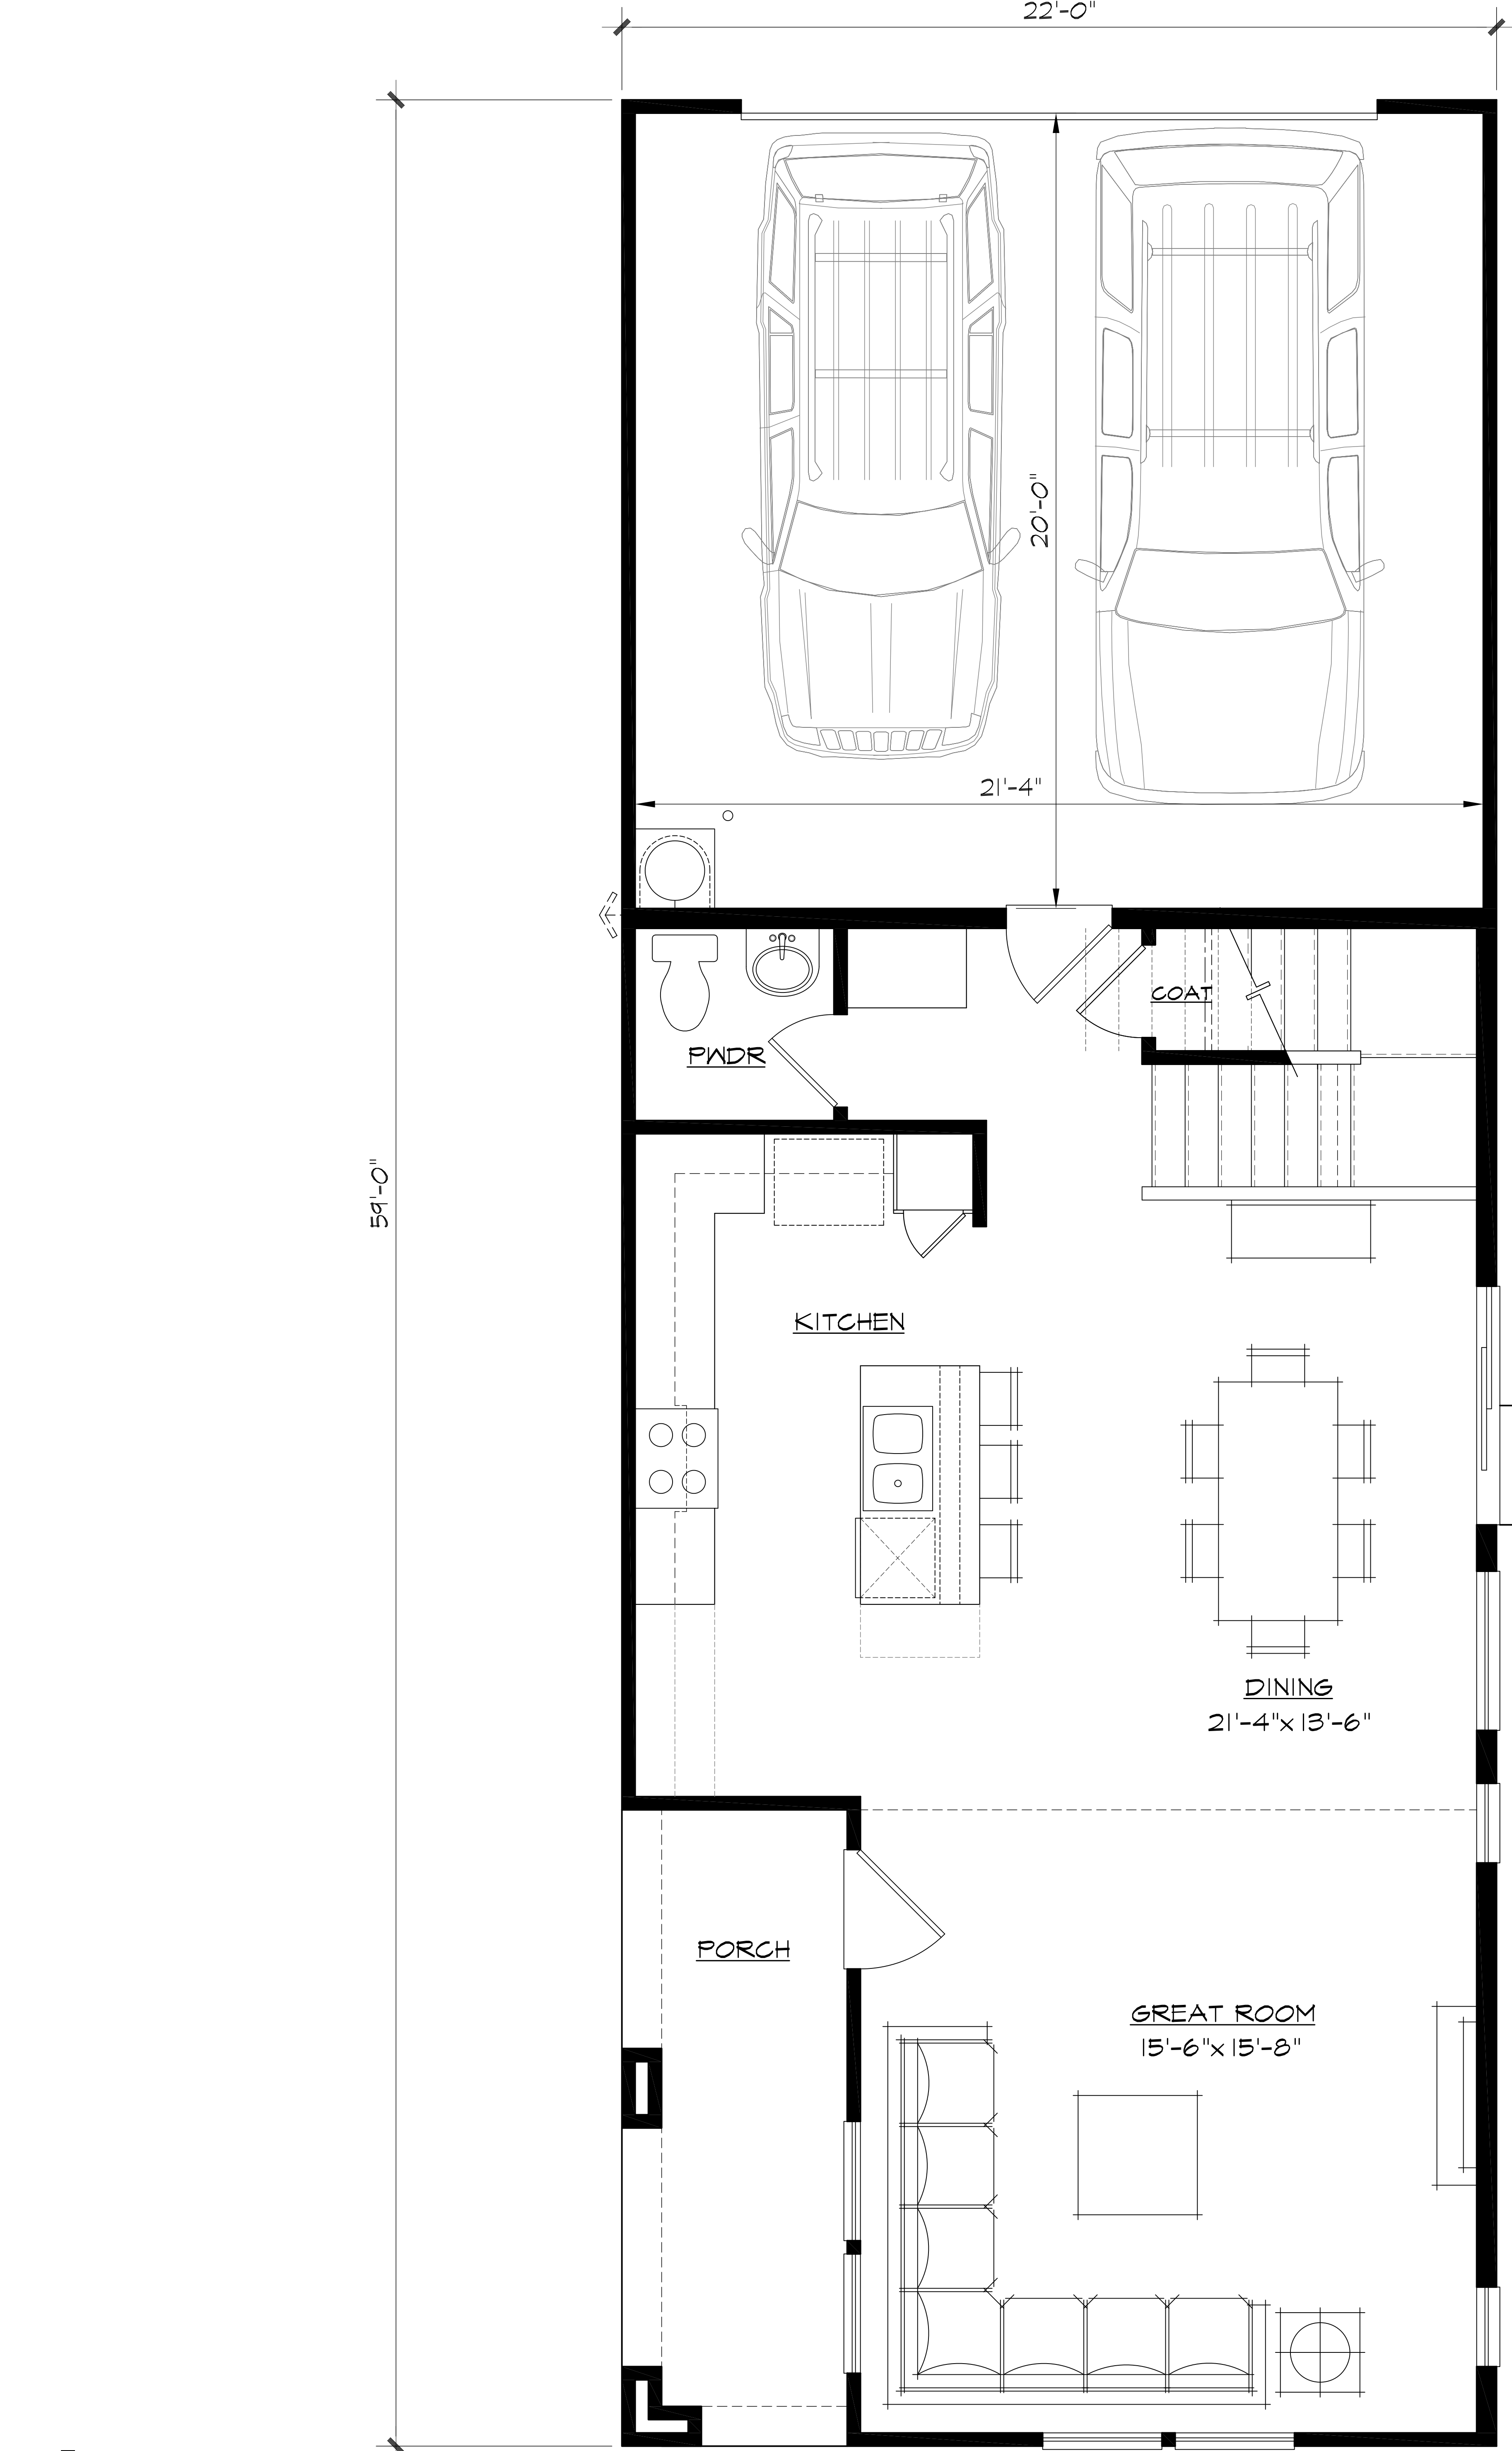

Plan 3 (2246) - 1,646 S.F.


Scale: 1/2" = 1'-0"

# Heritage Crossing

Arizona



PH: 949.230.4537

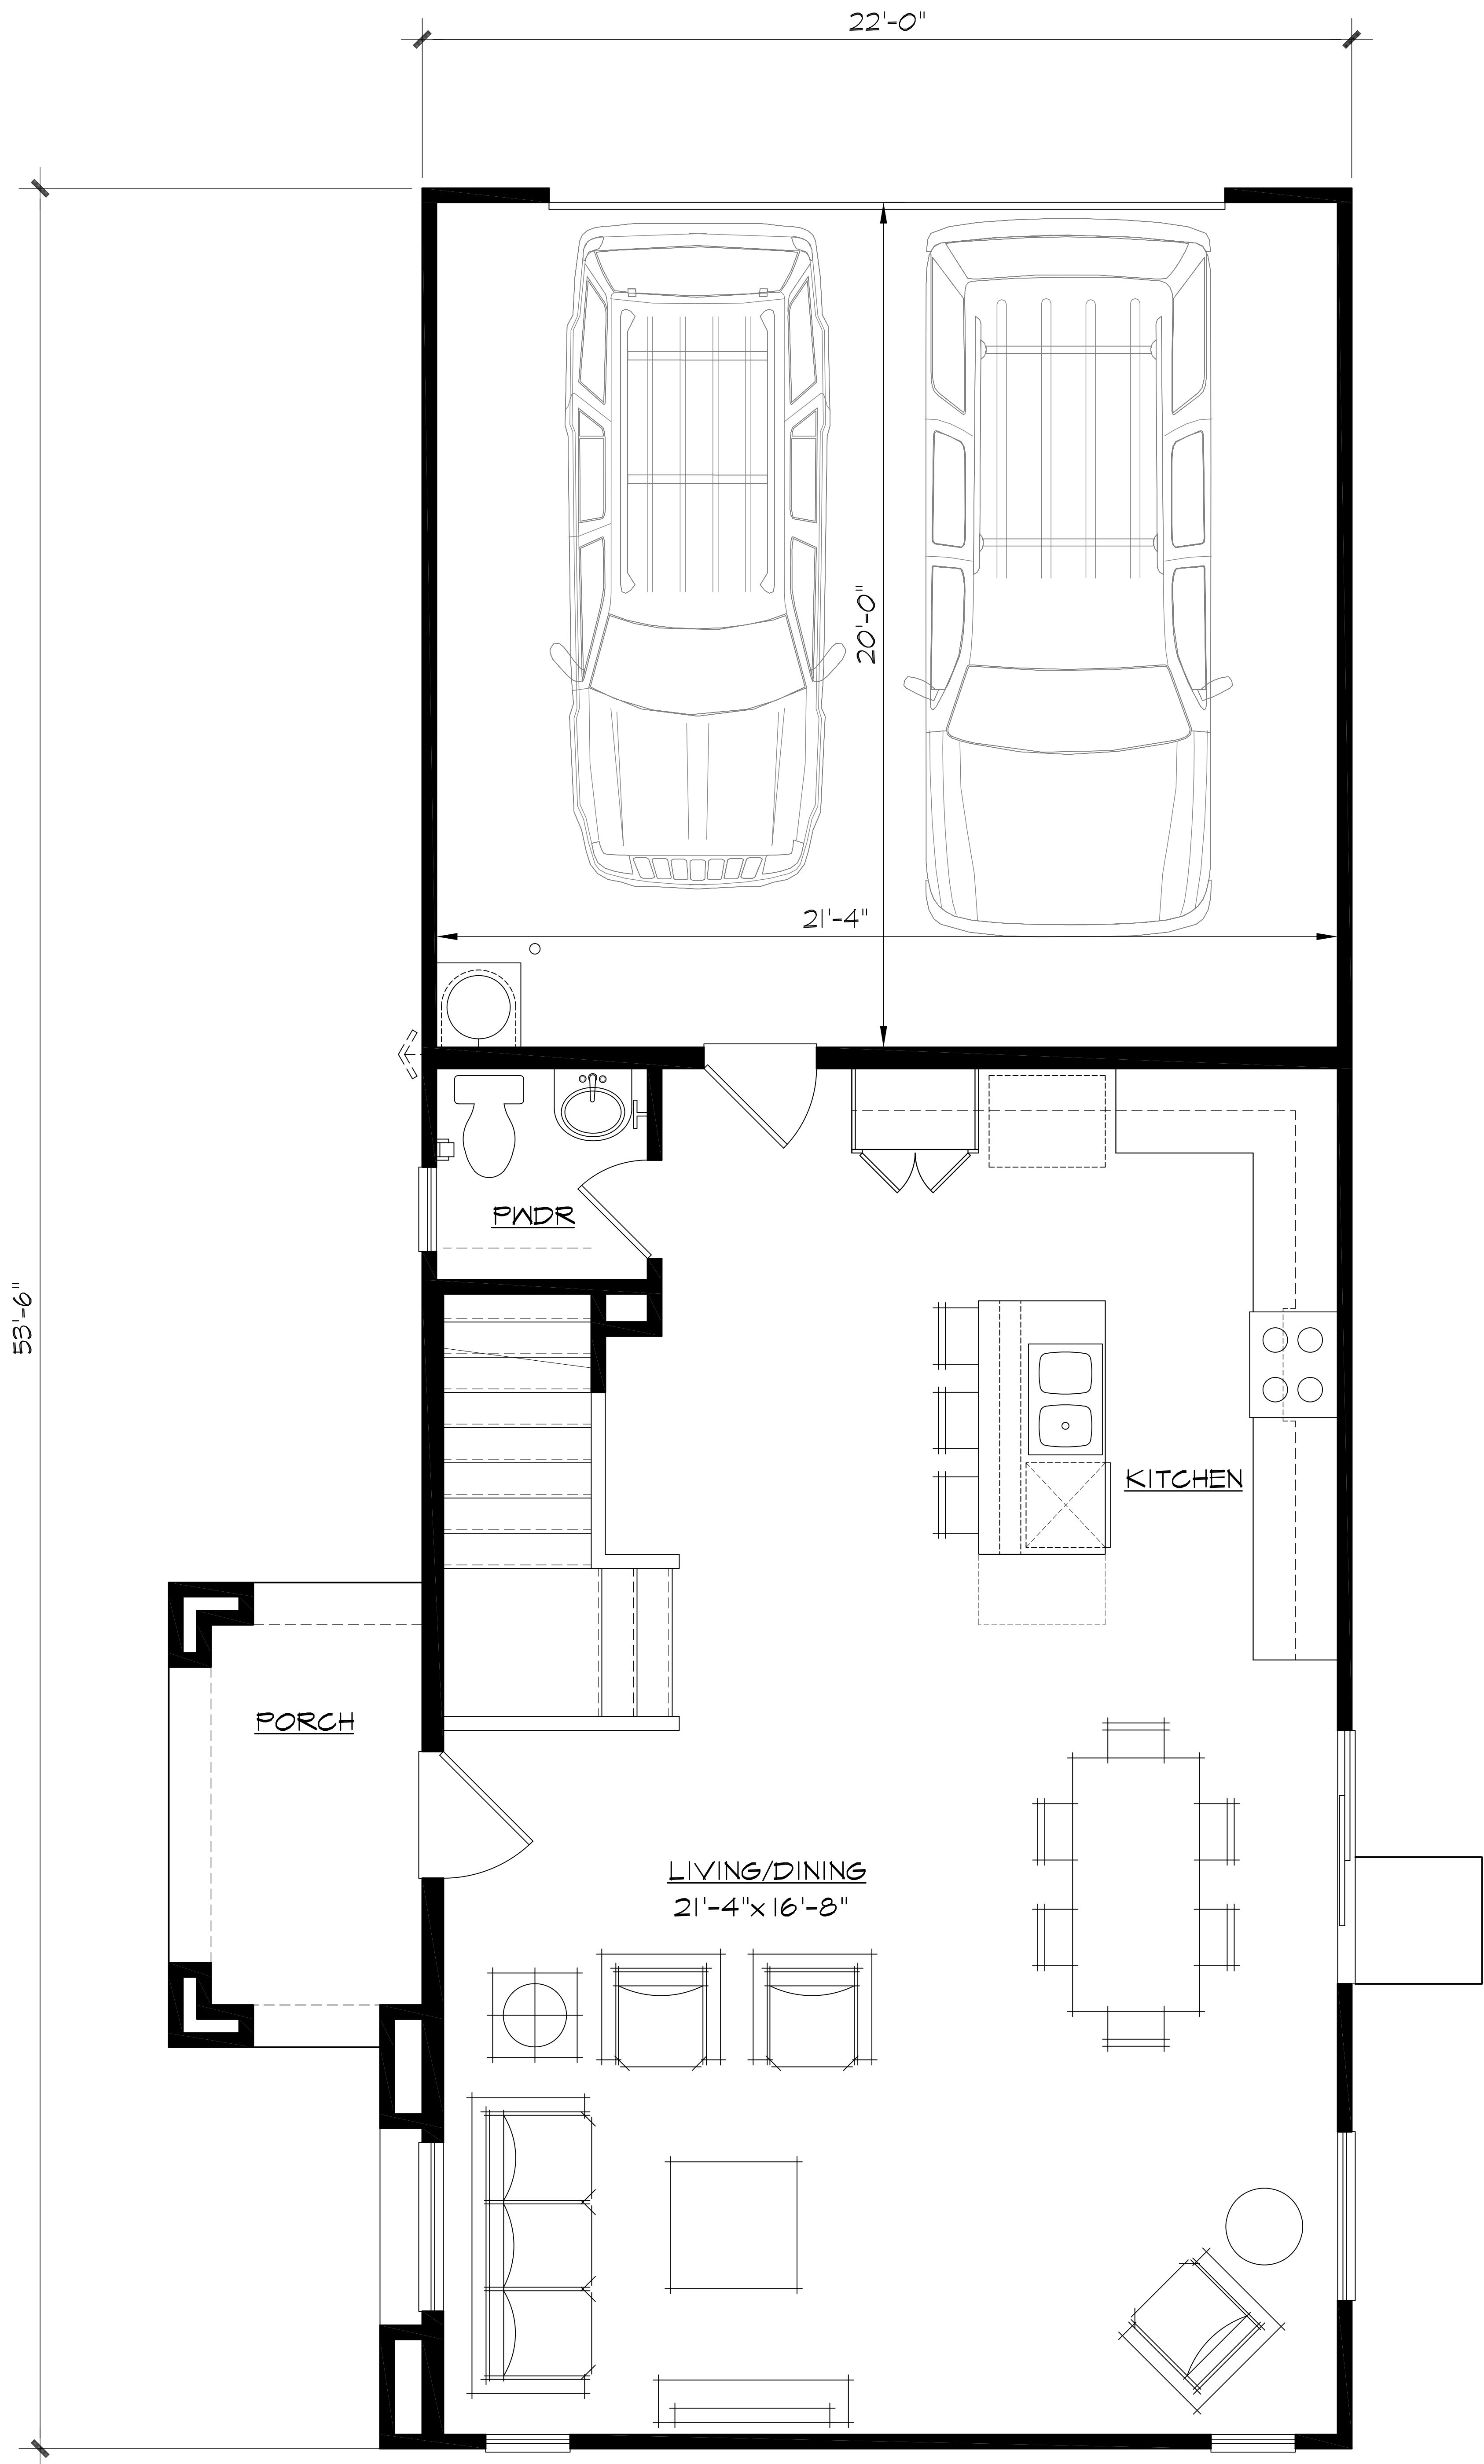

Plan 4 (2240) - 1,840 S.F.

Scale:  $\frac{1}{2}$ " = 1'-0"


Heritage Crossing

Arizona

Design &  
**DK3**  
Planning

PH: 949.230.4537

PROJECT NO. 2018-007  
03.20.2018 03.28.2018 rev.

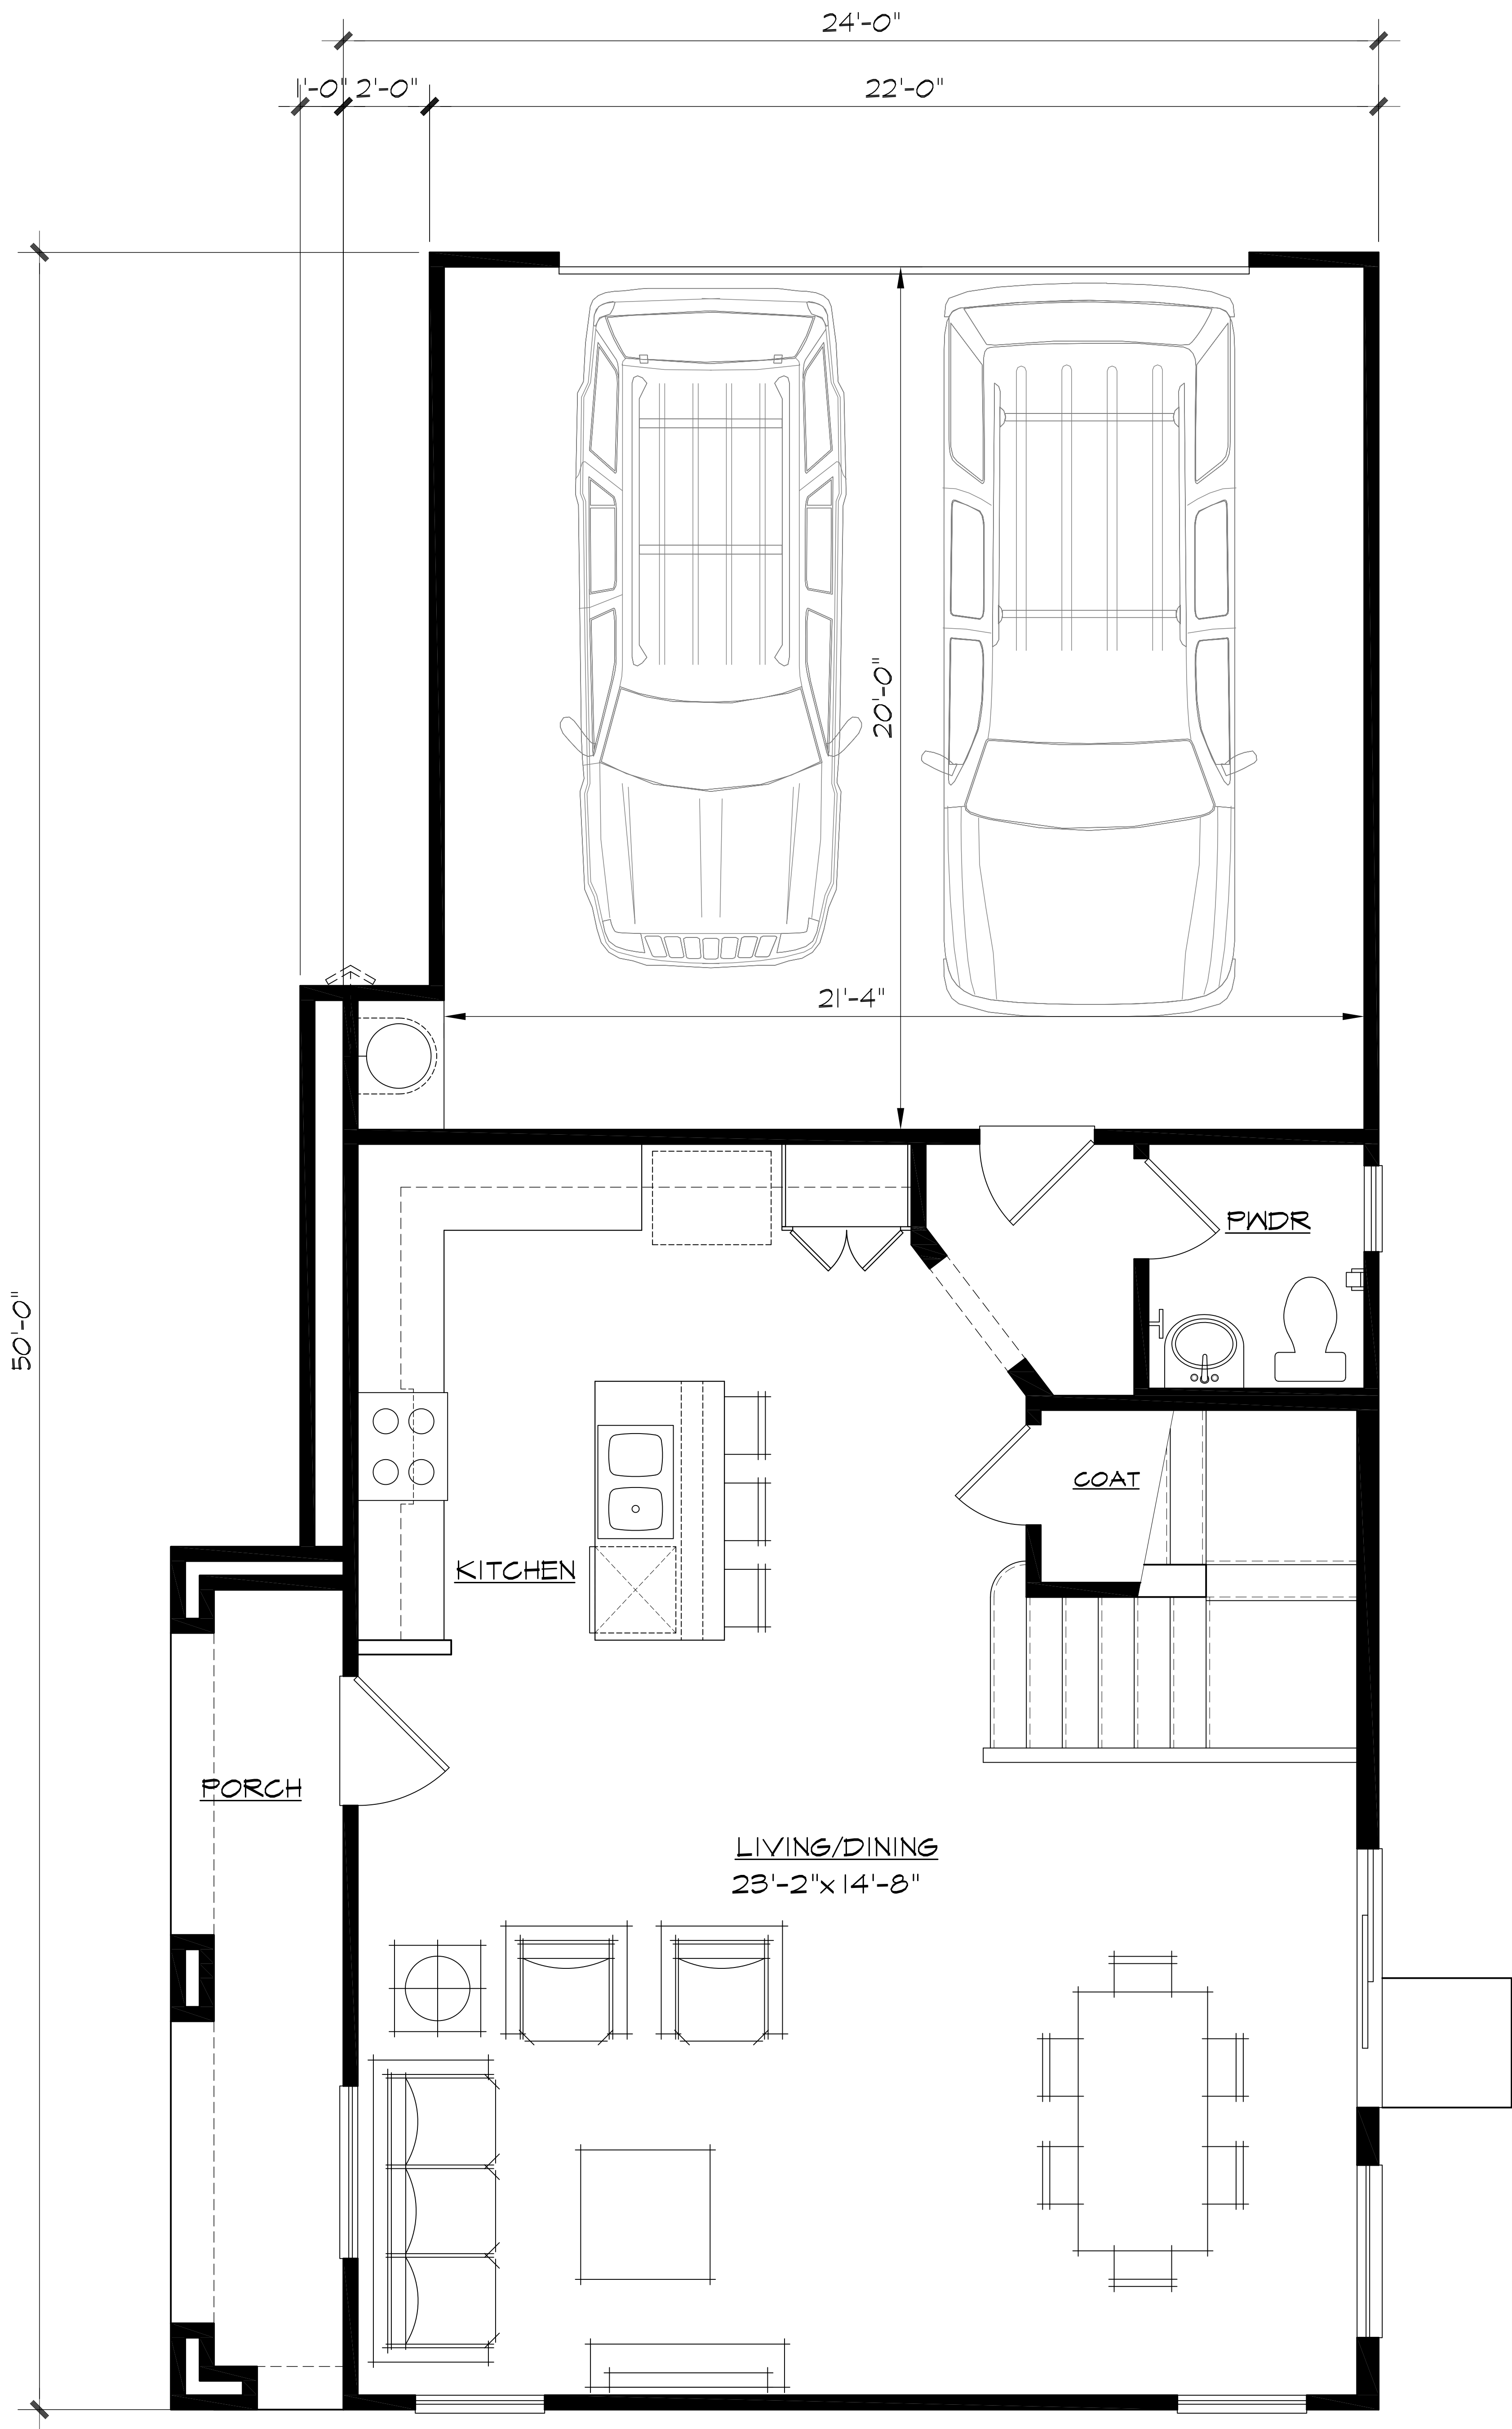

Plan 5 (2446) - 1,846 S.F.

Scale: 1/2" = 1'-0"

Heritage Crossing

Arizona



PH: 949.230.4537






59'-0"

22'-0"

20'-0"



21'-4"

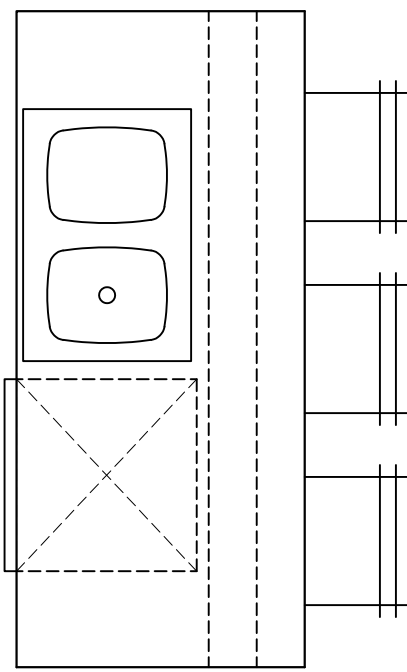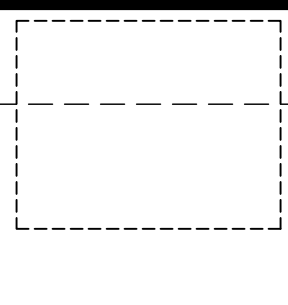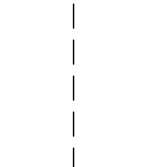

KITCHEN

DESK

COAT

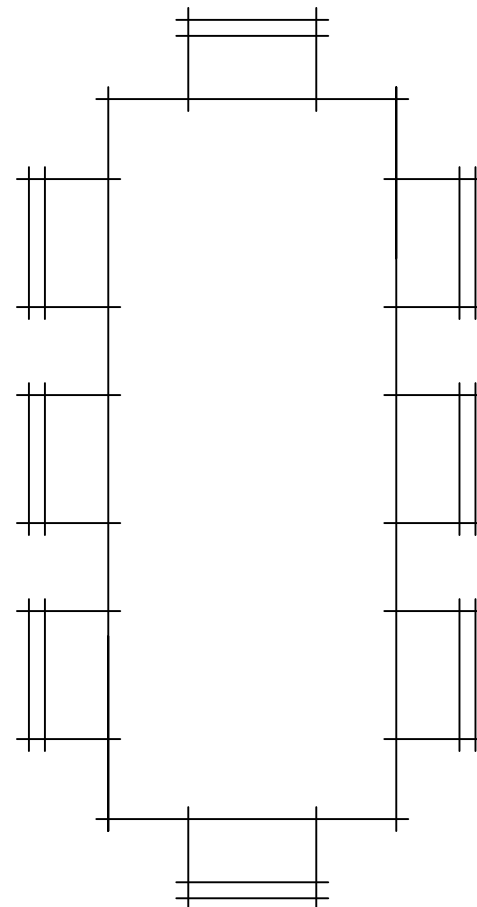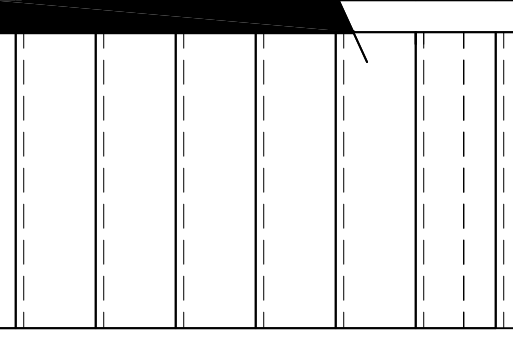


DINING ROOM  
12'-6"x 14'-0"

GREAT ROOM  
16'-4"x 17'-0"

PORCH

PWDR

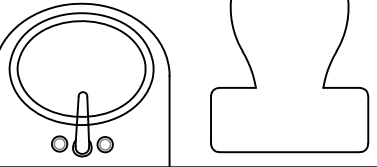

5'-9"

4'-6"

Plan 6 (2250) - 2,050 S.F.

Scale:  $\frac{1}{2}$ " = 1'-0"

Heritage Crossing

Arizona



PH: 949.230.4537

PROJECT NO. 2018-007  
03.20.2018 03.28.2018 rev.

