


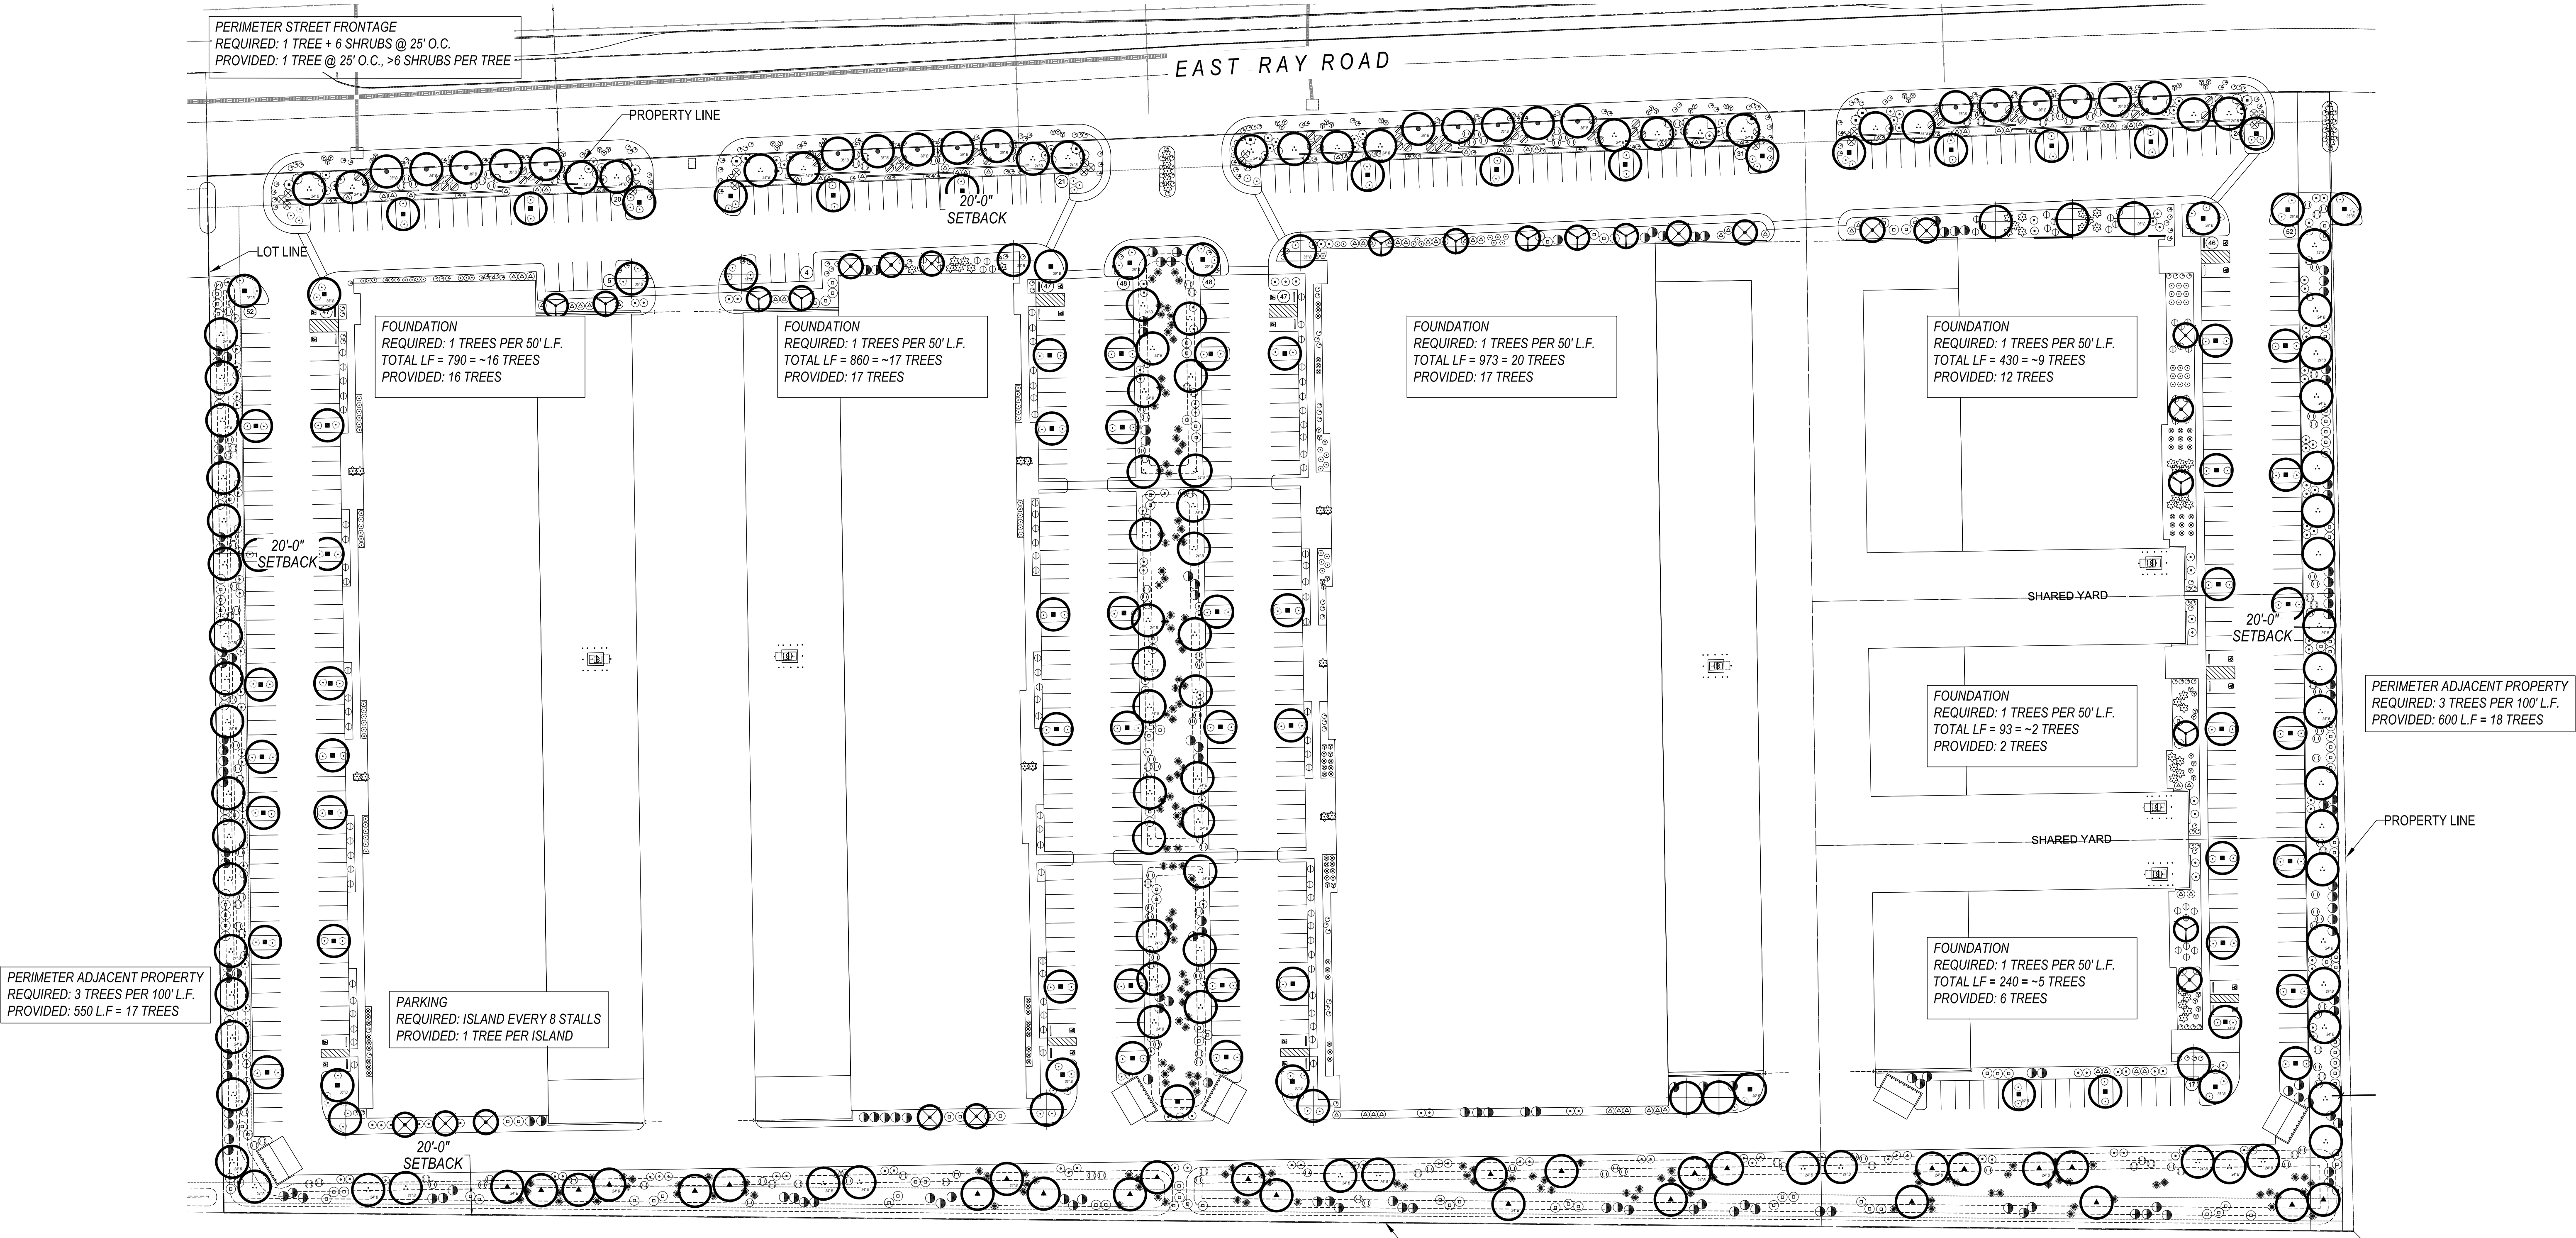

PLANT MATERIAL SCHEDULE

SYMBOL	BOTANICAL NAME	SIZE	QTY	COMMENTS
TREES:				
COMMON NAME				
	Caesalpinia Mexicana	24" Box	12	STANDARD
Mexican Bird of Paradise				
	Chitalpa tashkentensis	24" box	8	STANDARD
	Chitalpa	36" box	5	STANDARD
	Parkinsonia Thornless Hybrid	24" box	62	STANDARD
	Desert Museum Palo Verde	36" box	16	MULTI
	Pistacia chinensis	24" box	5	STANDARD
	Red Push Pistache	36" box	16	STANDARD
	Prosopis glandulosa	15 gallon	20	MULTI
	Honey Mesquite	24" box	7	MULTI
	Quercus virginiana	15 gallon	30	STANDARD
	Southern Live Oak	24" box	61	STANDARD
		36" box	2	STANDARD
	Sophora secundiflora	24" Box	15	STANDARD
Texas Mountain Laurel				

SHRUBS AND ACCENTS:

	Agave desmetiana 'Variegata'	5 gallon	63
Variegated Tropical Agave			
	Aloe Vera	5 gallon	86
Aloe Vera "Yellow Bloom"			
	Bougainvillea 'Barbara Karst'	5 gallon	24
Barbara Karst Bougainvillea			
	Caesalpinia pulcherrima	5 gallon	15
Red Bird of Paradise			
	Calliandra 'Sierra Star'	5 gallon	185
Sierra Star Fairy Duster			
	Dodonea viscosa	5 gallon	153
Hop Bush			
	Hesperaloe parviflora	5 gallon	184
Red Yucca			
	Leucophyllum frutescens 'Green Cloud'	5 gallon	68
Green Cloud Texas Sage			
	Bouteloua gracilis	5 gallon	122
Blue Grama			
	Muhlenbergia rigens	5 gallon	174
Deer Grass			
	Nerium Oleander 'Petite Pink'	5 gallon	86
Petite Pink Oleander			
	Ruellia peninsularis	5 gallon	216
Baja Ruellia			
	Tecoma stans 'Yellow Bells'	5 gallon	140
Yellow Bells			

GROUNDCOVERS:

	Aloe x 'Blue Elf'	1 gallon	60
Blue Elf Aloe			
	Callistemon viminalis 'Little John'	1 gallon	104
Little John Brittle Bush			
	Lantana 'New Gold'	1 gallon	189
New Gold Lantana			
	Ruellia brittoniana 'Katie'	1 gallon	67
Dwarf Katie Ruellia			
Decomposed Granite			
	1/2" minus "Sante Fe" Brown	180,346 S.F.	

ROCK MULCH:

ARCHITECT

ERIC ZITNY, AIA
WARE MALCOMB
8181 N VIA DE NEGOCIO
SCOTTSDALE, AZ 85258
480.800.5291
ezitny@waremalcomb.com


LANDSCAPE ARCHITECT

TIM DAUGHERTY, PLA
STUDIO DPA
P.O. BOX 7999
TEMPE, AZ 85281
602.568.6606
tjd@studiodpa.com


ENGINEER

LARRY TALBOTT
HUNTER ENGINEERING
10450 N. 74TH ST SUITE 200
SCOTTSDALE, AZ 85258
480.991.3985
ltalbott@hunterengineeringpc.com

VICINITY MAP

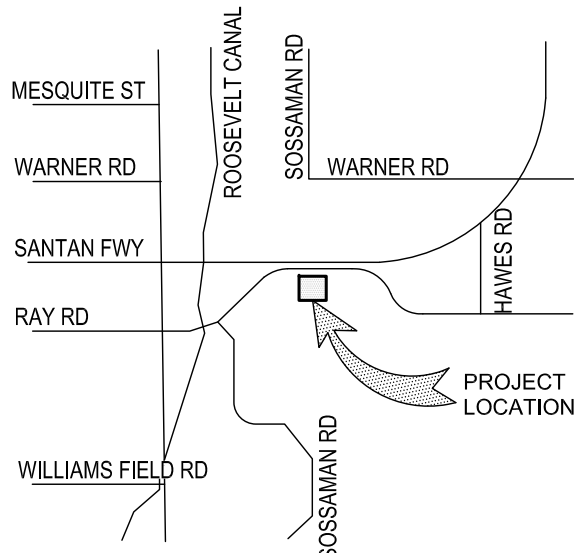

SCALE: 1" = 50'

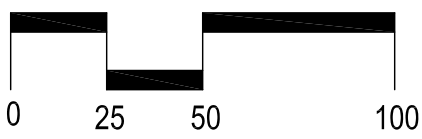

PRELIMINARY LANDSCAPE PLAN

DATE: REVISION:

PRELIMINARY LANDSCAPE PLAN


SHEET 01 OF 01

L1.01

The Landing at PMG

PREPARED FOR: WARE MALCOMB ARCHITECTS

MESA, AZ

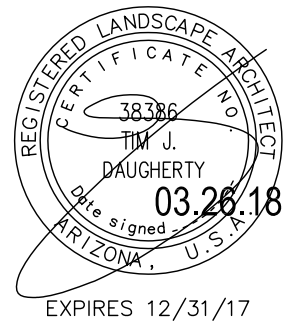

DATE:
03.26.18

DPA
studio
Planning and Landscape Architecture
P.O. Box 7999 - Tempe, AZ 85281
480.577.5818 | 602.568.6606
www.studioDPA.com