


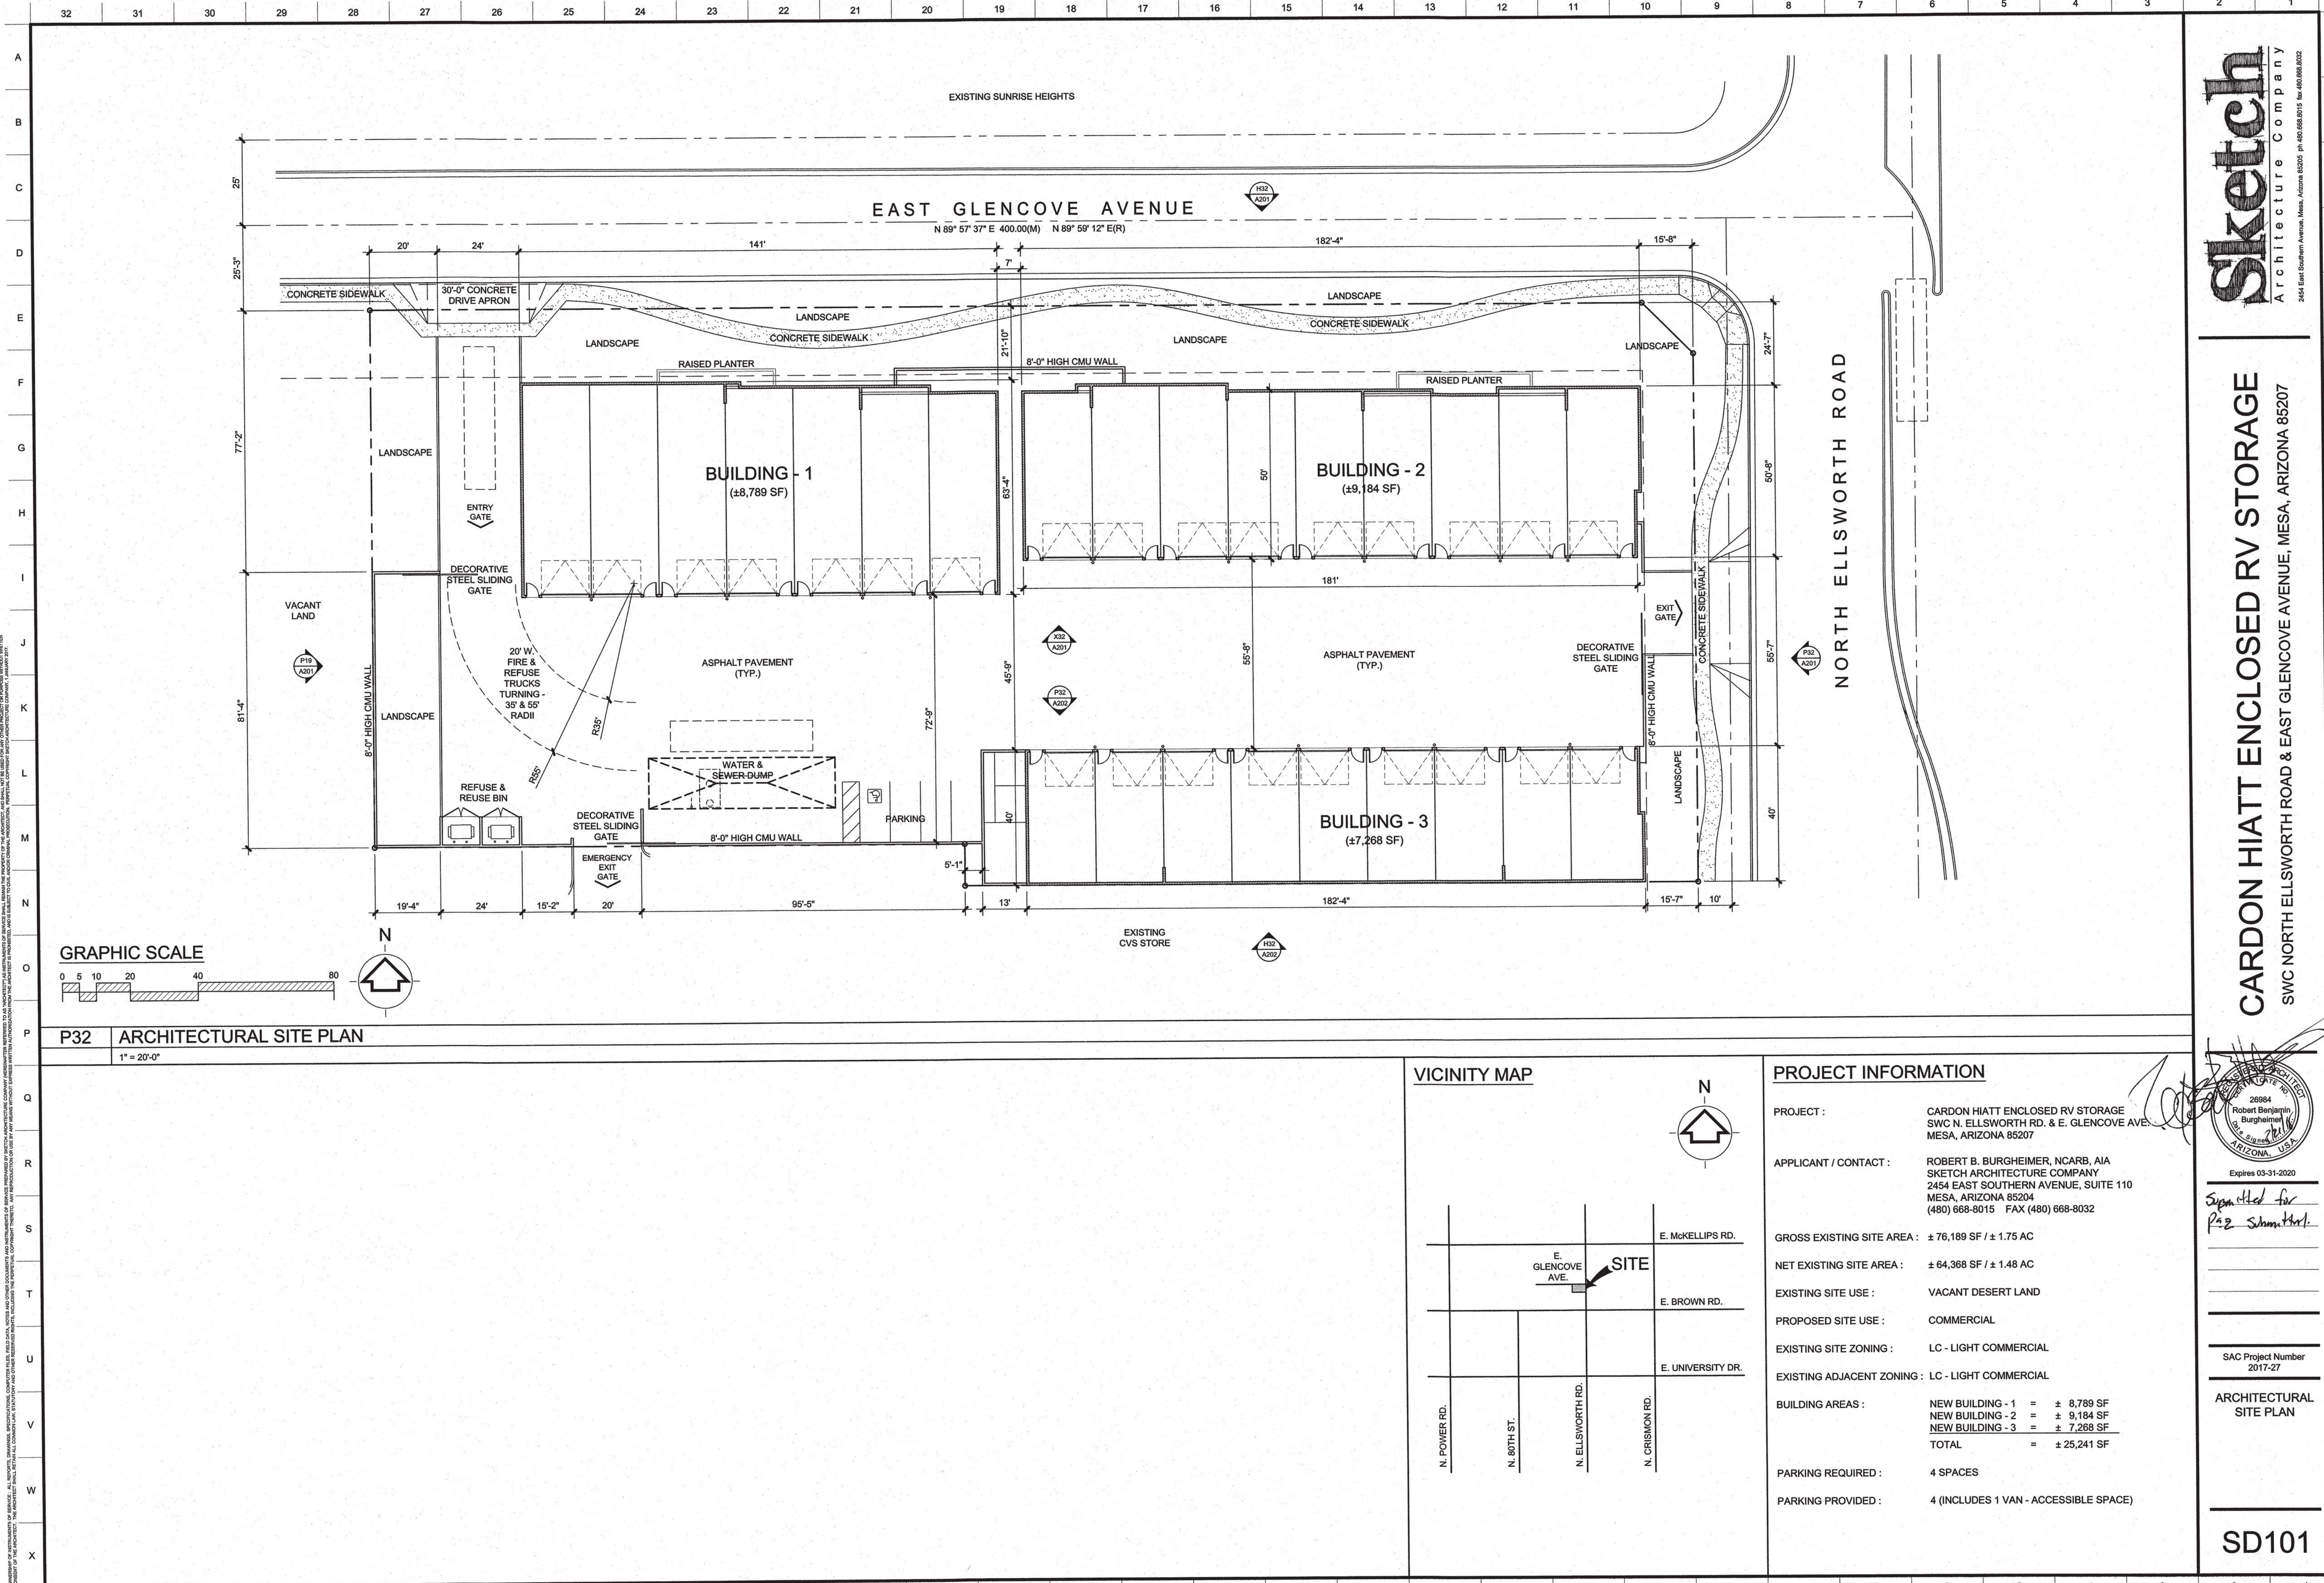

Sketch
Architecture Company
2454 East Southern Avenue, Mesa, Arizona 85205 ph 480.668.8015 fax 480.668.8032

CARDON HIATT ENCLOSED RV STORAGE
SWC NORTH ELLSWORTH ROAD & EAST GLENCOVE AVENUE, MESA, ARIZONA 85207



Submitted for
P32 - Summer 2017

SAC Project Number
2017-27

ARCHITECTURAL
SITE PLAN

SD101

EAST GLENCOVE AVENUE



N 89° 57' 37" E 400.00(M) N 89° 59' 12" E(R)

