
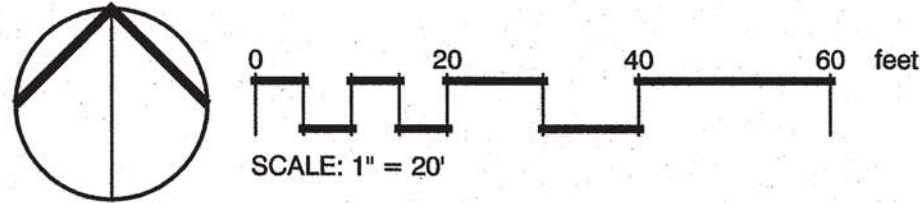


DISCLAIMER OF LIABILITY: ALL REPORTS, DRAWINGS, SPECIFICATIONS, COMPUTERS, FILES, DATA, NOTES AND OTHER DOCUMENTS AND INSTRUMENTS OF SERVICE SHALL REMAIN THE PROPERTY OF THE ARCHITECT, AND SHALL NOT BE USED FOR ANY OTHER PROJECT OR PURPOSE WITHOUT THE WRITTEN CONSENT OF THE ARCHITECT. THE ARCHITECT SHALL RETAIN ALL COMMON LAW, EQUITABLE AND OTHER RIGHTS RESERVED HEREIN, INCLUDING THE RIGHT TO REUSE ANY INFORMATION OR MATERIAL CONTAINED HEREIN FOR ANY FUTURE PROJECTS WITHOUT THE WRITTEN CONSENT OF THE ARCHITECT. 2017-27

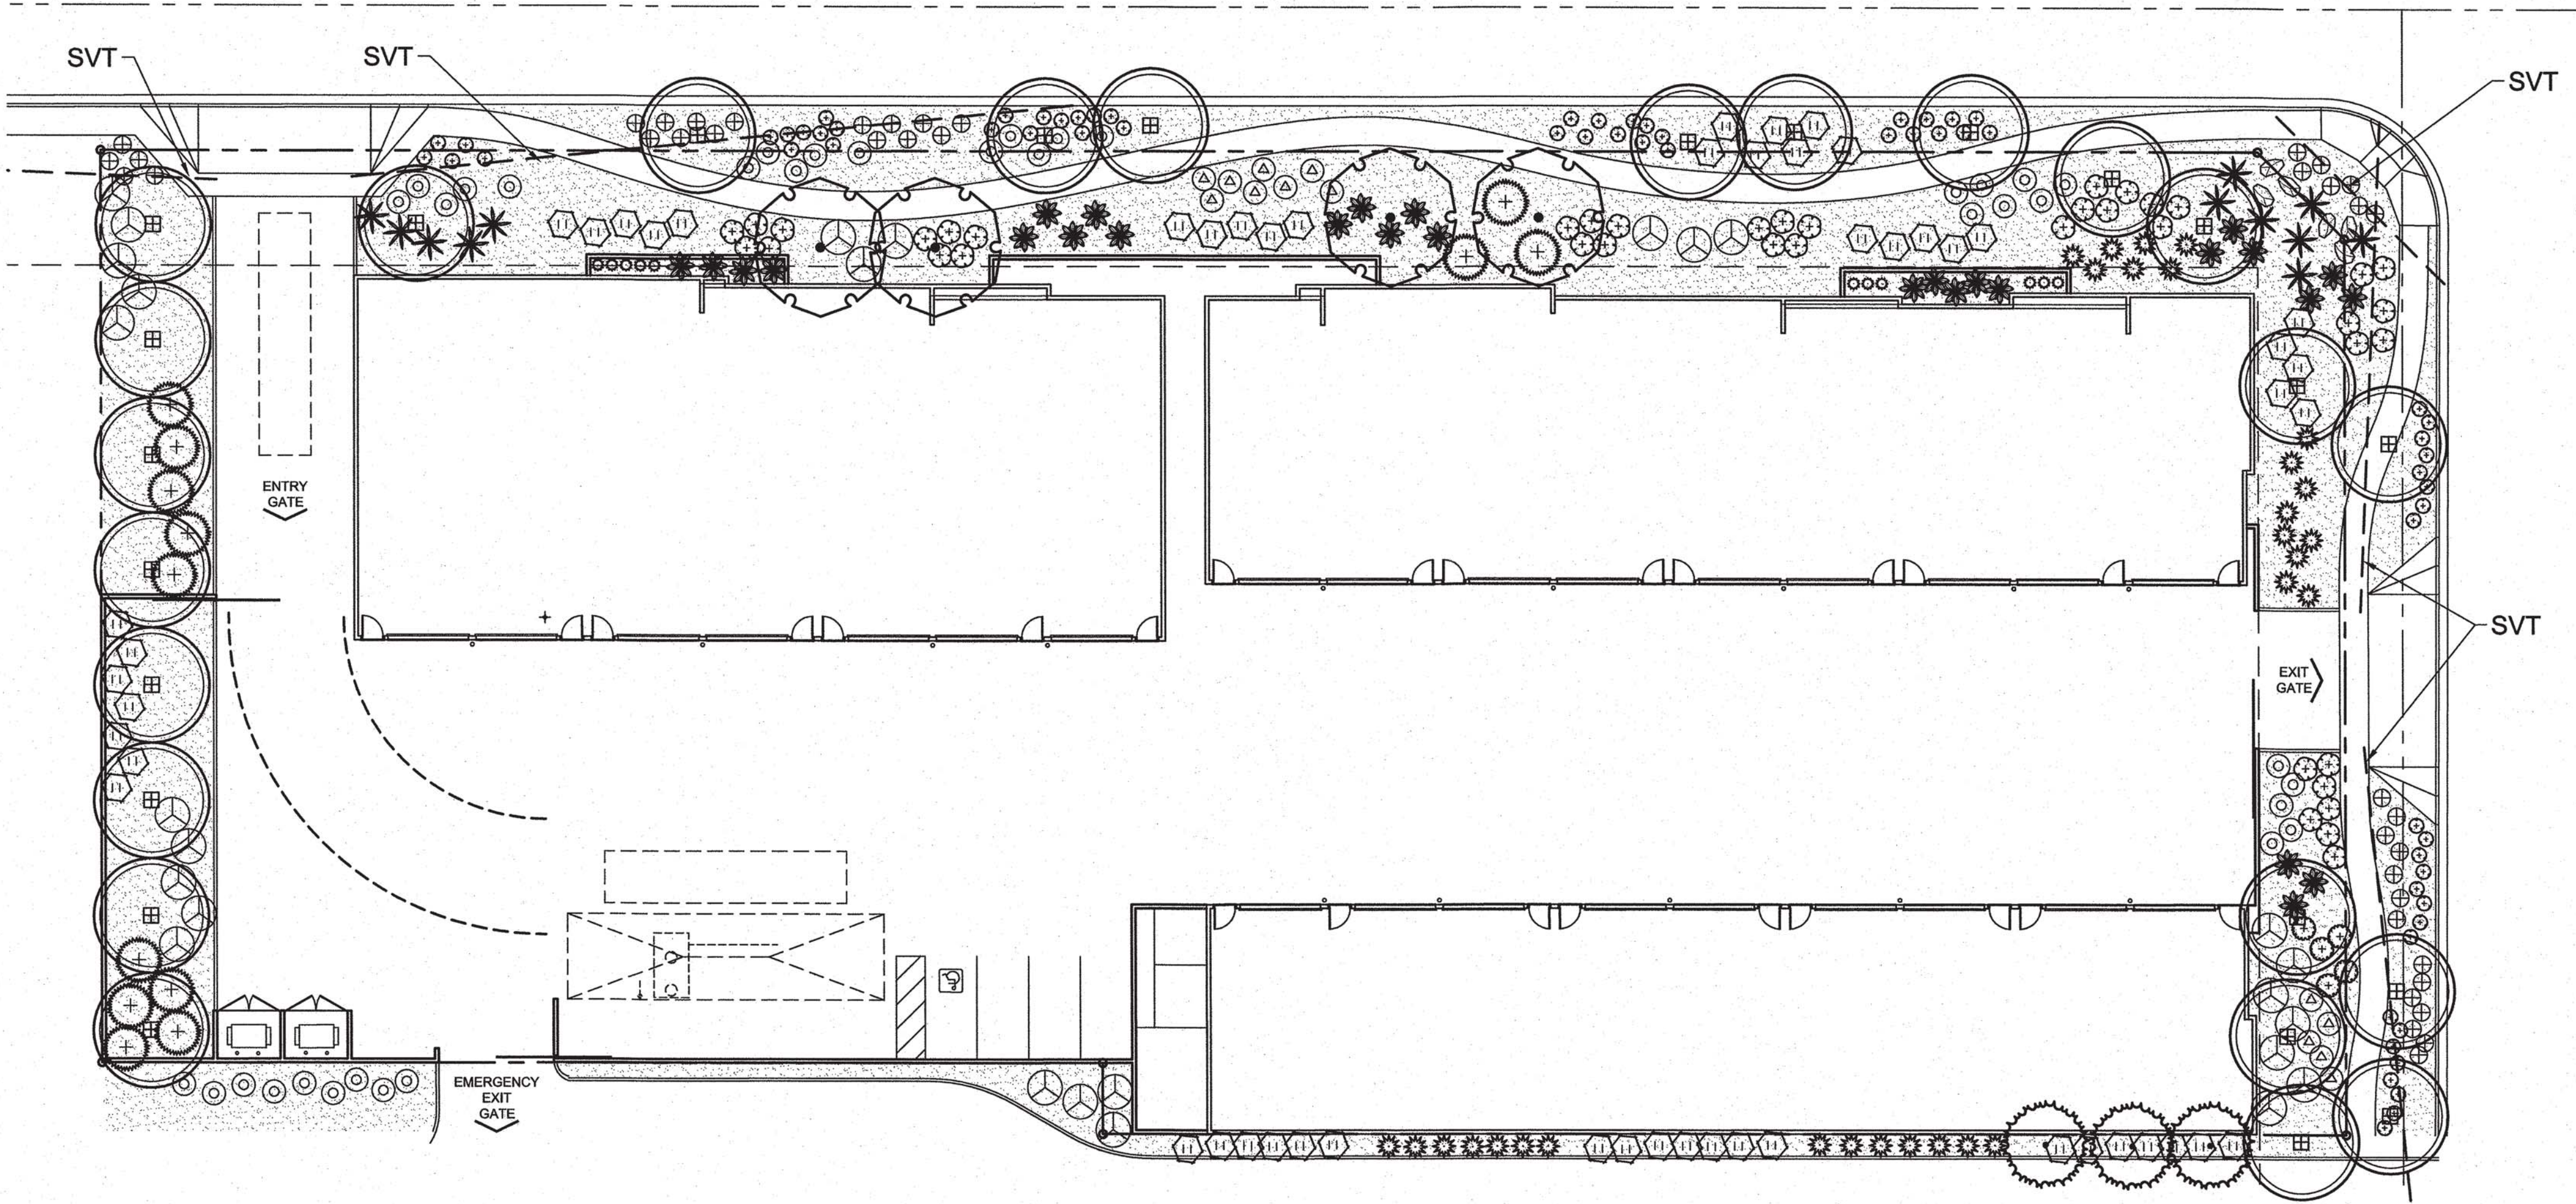

PLANT SCHEDULE			
TREES	BOTANICAL NAME / COMMON NAME	CONT	QTY
	Parkinsonia microphyllum / Palo Verde	24"box	15
	Vitex agnus-castus / Chaste Tree	24"box	3
	x Chitalpa tashkentensis 'Pink Dawn' / Pink Dawn Chitalpa	36"box	4
SHRUBS	BOTANICAL NAME / COMMON NAME	SIZE	QTY
	Agave geminiflora / Century Plant	5 gal	11
	Caesalpinia pulcherrima / Red Bird Of Paradise	5 gal	13
	Calliandra eriophylla / Fairy Duster	5 gal	54
	Chrysactinia mexicana / Damianita	1 gal	66
	Dasyliiron wheeleri / Grey Desert Spoon	5 gal	12
	Encelia farinosa / Brittle Bush	5 gal	41
	Hesperaloe parviflora / Red Yucca	5 gal	28
	Justicia spicigera / Mexican Honeysuckle	5 gal	5
	Leucophyllum frutescens 'Compacta' / Compact Texas Ranger	5 gal	27
	Melampodium leucanthum / Blackfoot Daisy	1 gal	40
	Muhlenbergia capillaris 'Regal Mist' TM / Muhly	5 gal	30
	Ruellia penninsularis / Wild Petunia	5 gal	36
	Salvia greggii 'Red' / Autumn Sage	5 gal	13

REFERENCE NOTES SCHEDULE			
SYMBOL	ROCK DESCRIPTION	QTY	DETAIL
	Install new surface select boulder from 3' to 5' in size	6	/
SYMBOL	ROCK DESCRIPTION	QTY	DETAIL
	3/4" Screened Express Carmel Decomposed Granite at 2" depth.	16,676 sf	
NOTE: the quantity shown is an estimate. The contractor will be responsible to verify in the field the exact quantity needed.			

Sketch
Architecture Company
2454 East Southern Avenue, Mesa, Arizona 85205 ph 480.968.8016 fax 480.968.8032

CARDON HIATT ENCLOSED RV STORAGE
SWC NORTH ELLSWORTH ROAD & EAST GLENCOVE AVENUE, MESA, ARIZONA 85207



SAC Project Number
2017-27

Sheet Title:
PRELIMINARY
LANDSCAPE
PLAN

L2