

MOUNTAIN VISTA MARKETPLACE PHASE 1

SW CORNER SIGNAL BUTTE RD & SOUTHERN AVE

MESA, ARIZONA

PRELIMINARY PLAT

A PORTION OF THE EAST HALF OF SECTION 35, TOWNSHIP 1 NORTH, RANGE 7 EAST OF
THE GILA AND SALT RIVER BASE AND MERIDIAN,
MARICOPA COUNTY, ARIZONA.

PROJECT NOS.

APPROVED PLANS
PLANNING AND ZONING BOARD

DATE: 4-18-18
WITH STIPS: YES ☒ NO ☐



OWNER/DEVELOPER:


BASIS OF BEARINGS

THE NORTH LINE OF THE NORTHEAST QUARTER

BENCHMARK:

BRASS TAG ON THE TOP OF DOOR AT THE NORTHEAST CORNER OF THE INTERSECTION OF 32ND, BUTTE AND WYOMING.


SHEET INDEX:

NO.	DATE
001	PRELIMINARY PLAT COVER SHEET
002	PRELIMINARY PLAT

LEGAL DESCRIPTION


PARCEL SUMMARY		


NOTE:
CONSTRUCTION FROM EASEMENTS, EXCEPT BY PUBLIC
AGENCIES AND UTILITY COMPANIES, SHALL BE LIMITED
TO UTILITIES AND SHALL BE IN ACCORDANCE WITH


S-I-G SLATER HANIFAN GROUP
CONSULTING ENGINEERS & PLANNERS


KITCHELL DEVELOPMENT COMPANY
MOUNTAIN VISTA MARKETPLACE PHASE
PRELIMINARY PLAT COVER SHEET

DATE:	02/11/2018
DRAWN:	129
DESIGNED:	CON
CHECKED:	PEL
PROJECT NO:	KDC1701-000



PP01
#001 1 07 3

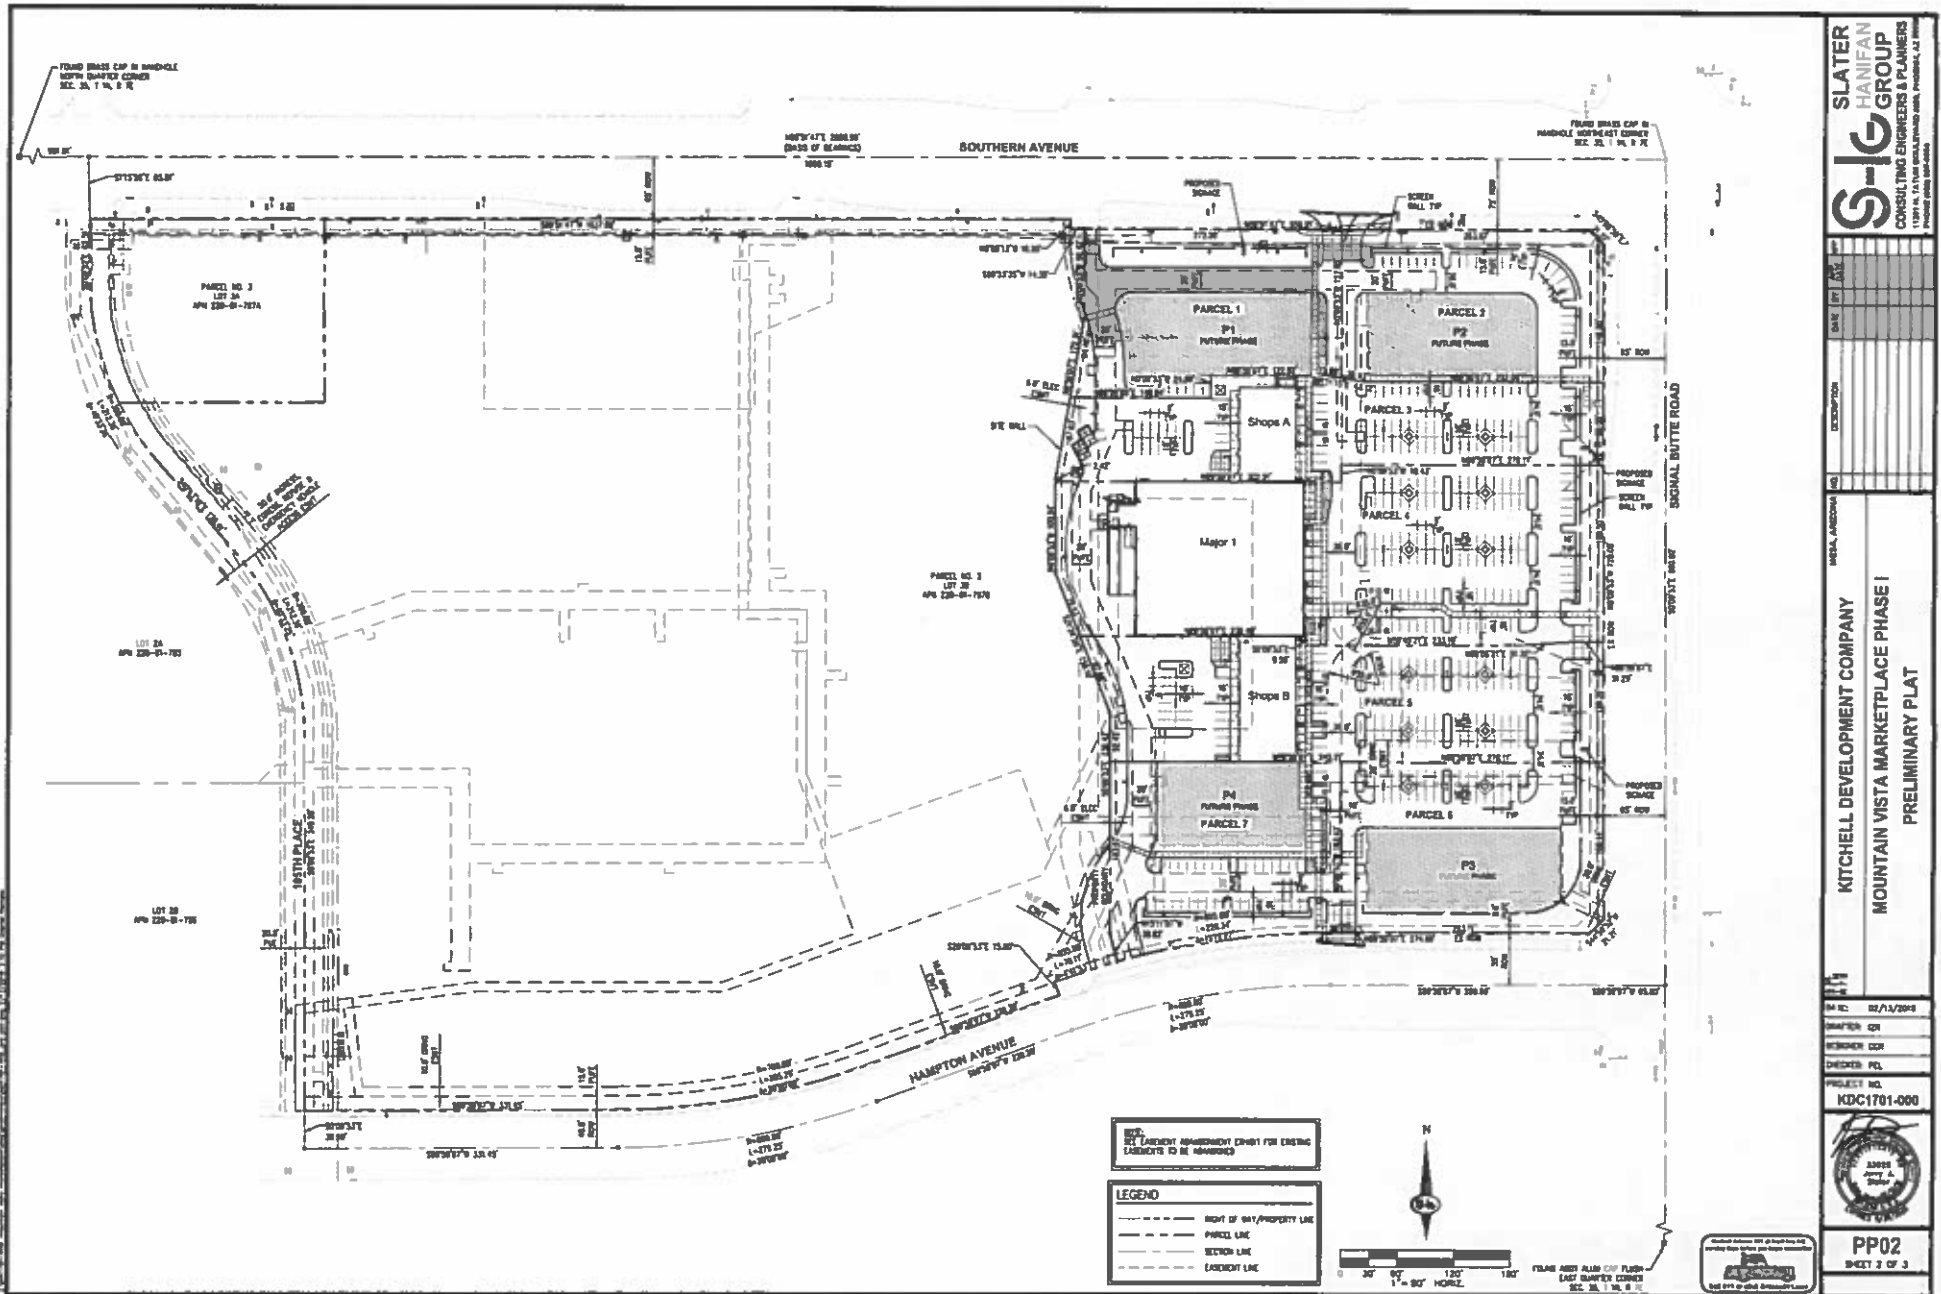

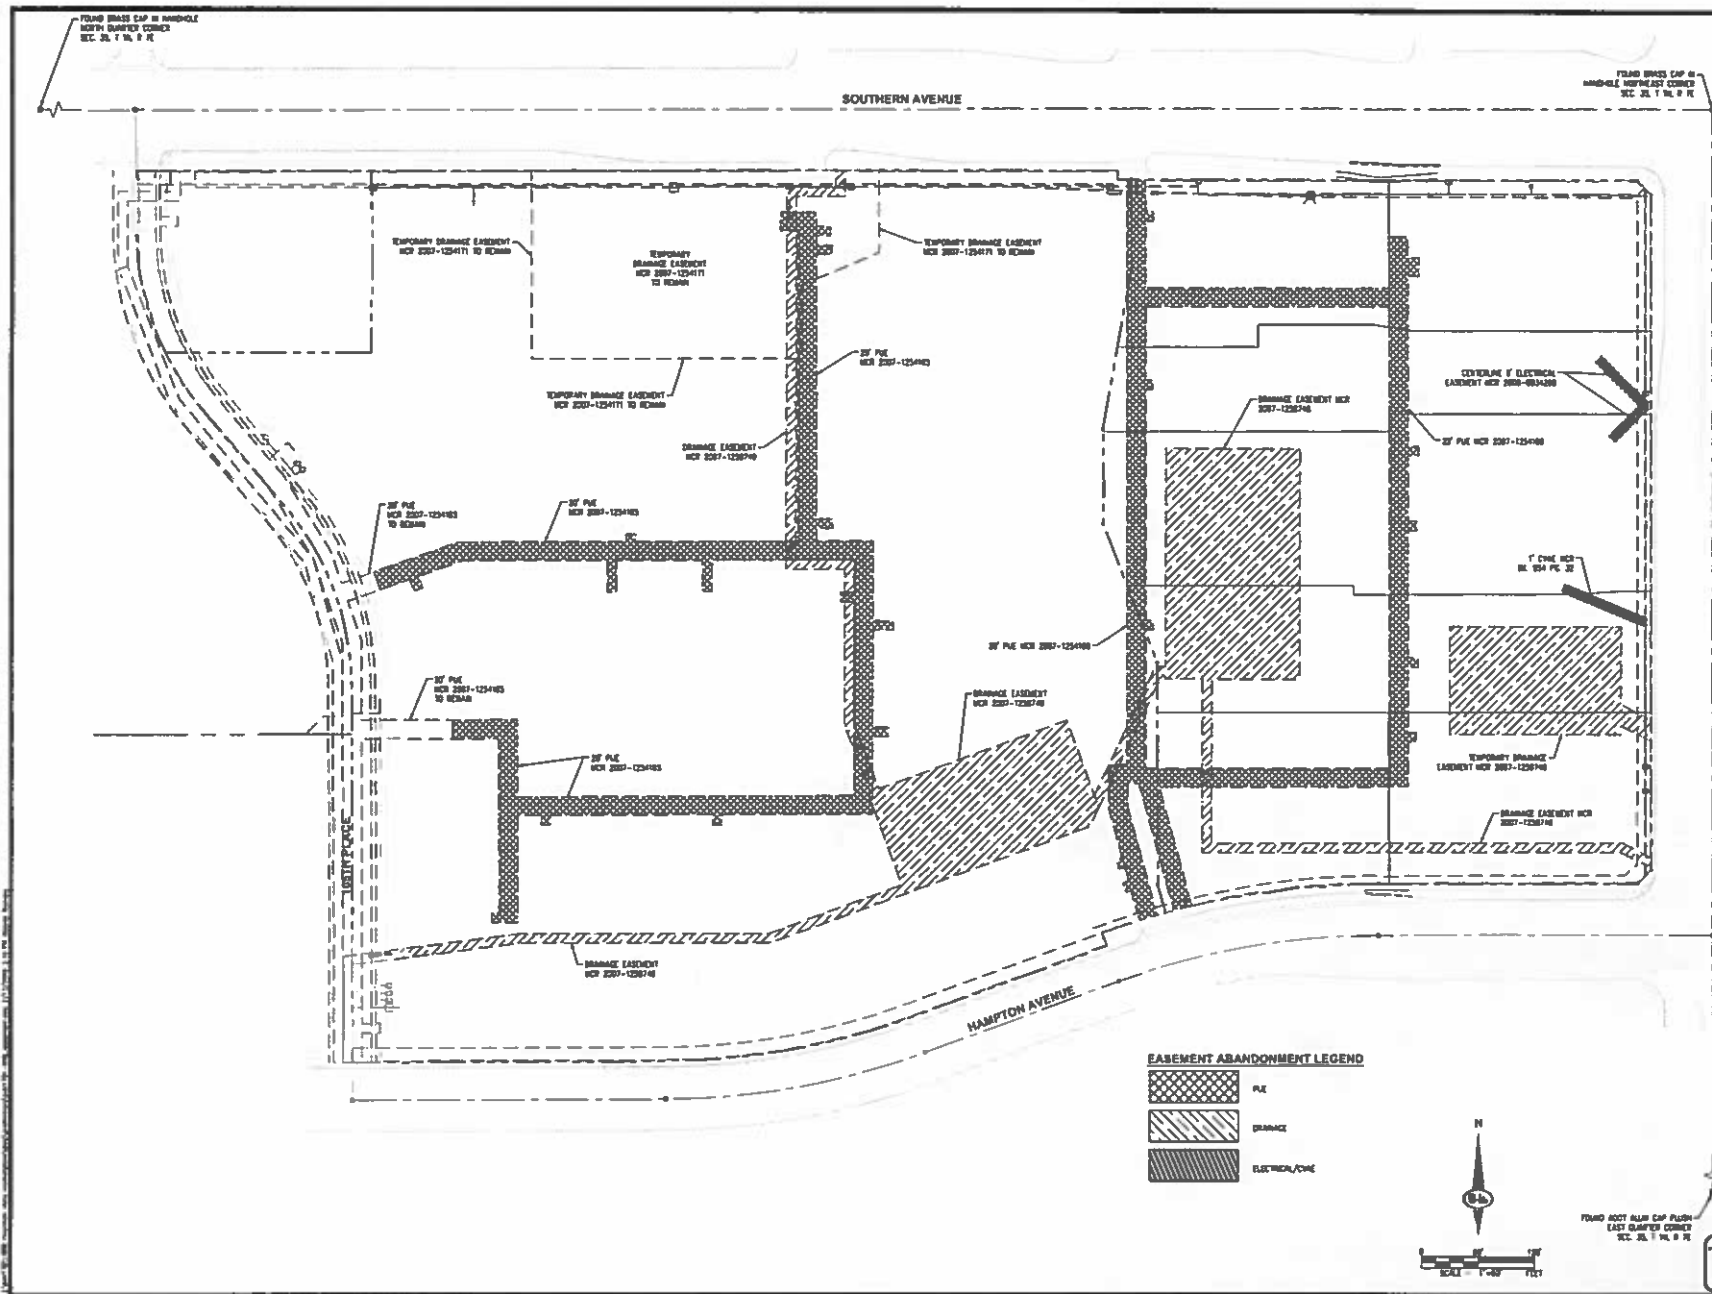

EASEMENT ABANDONMENT LEGEND

	PUE
	DRAINAGE
	ELECTRICAL/EASEMENT



SLATER HANIFAN GROUP
CONSULTING ENGINEERS & PLANNERS

DATE	BY	DESCRIPTION

KITCHELL DEVELOPMENT COMPANY
MOUNTAIN VISTA MARKETPLACE PHASE I
EASEMENT ABANDONMENT EXHIBIT

DATE: 02/13/2018
DRAFTER: GJR
CHECKER: GJR
PROJECT NO.
KDC1701-000



EX01
SHEET 3 OF 3