


648 architecture
1453 EAST END AVE.
MESA, ARIZONA 85204
480.217.9148
www.648arch.com

PROJECT ADDRESS
730 E SOUTHERN AVE
MESA, AZ 85204

OWNER / PROJECT

ER2
ELECTRONIC
RESPONSIBLE
RECYCLERS

WAREHOUSE MASTER PLAN

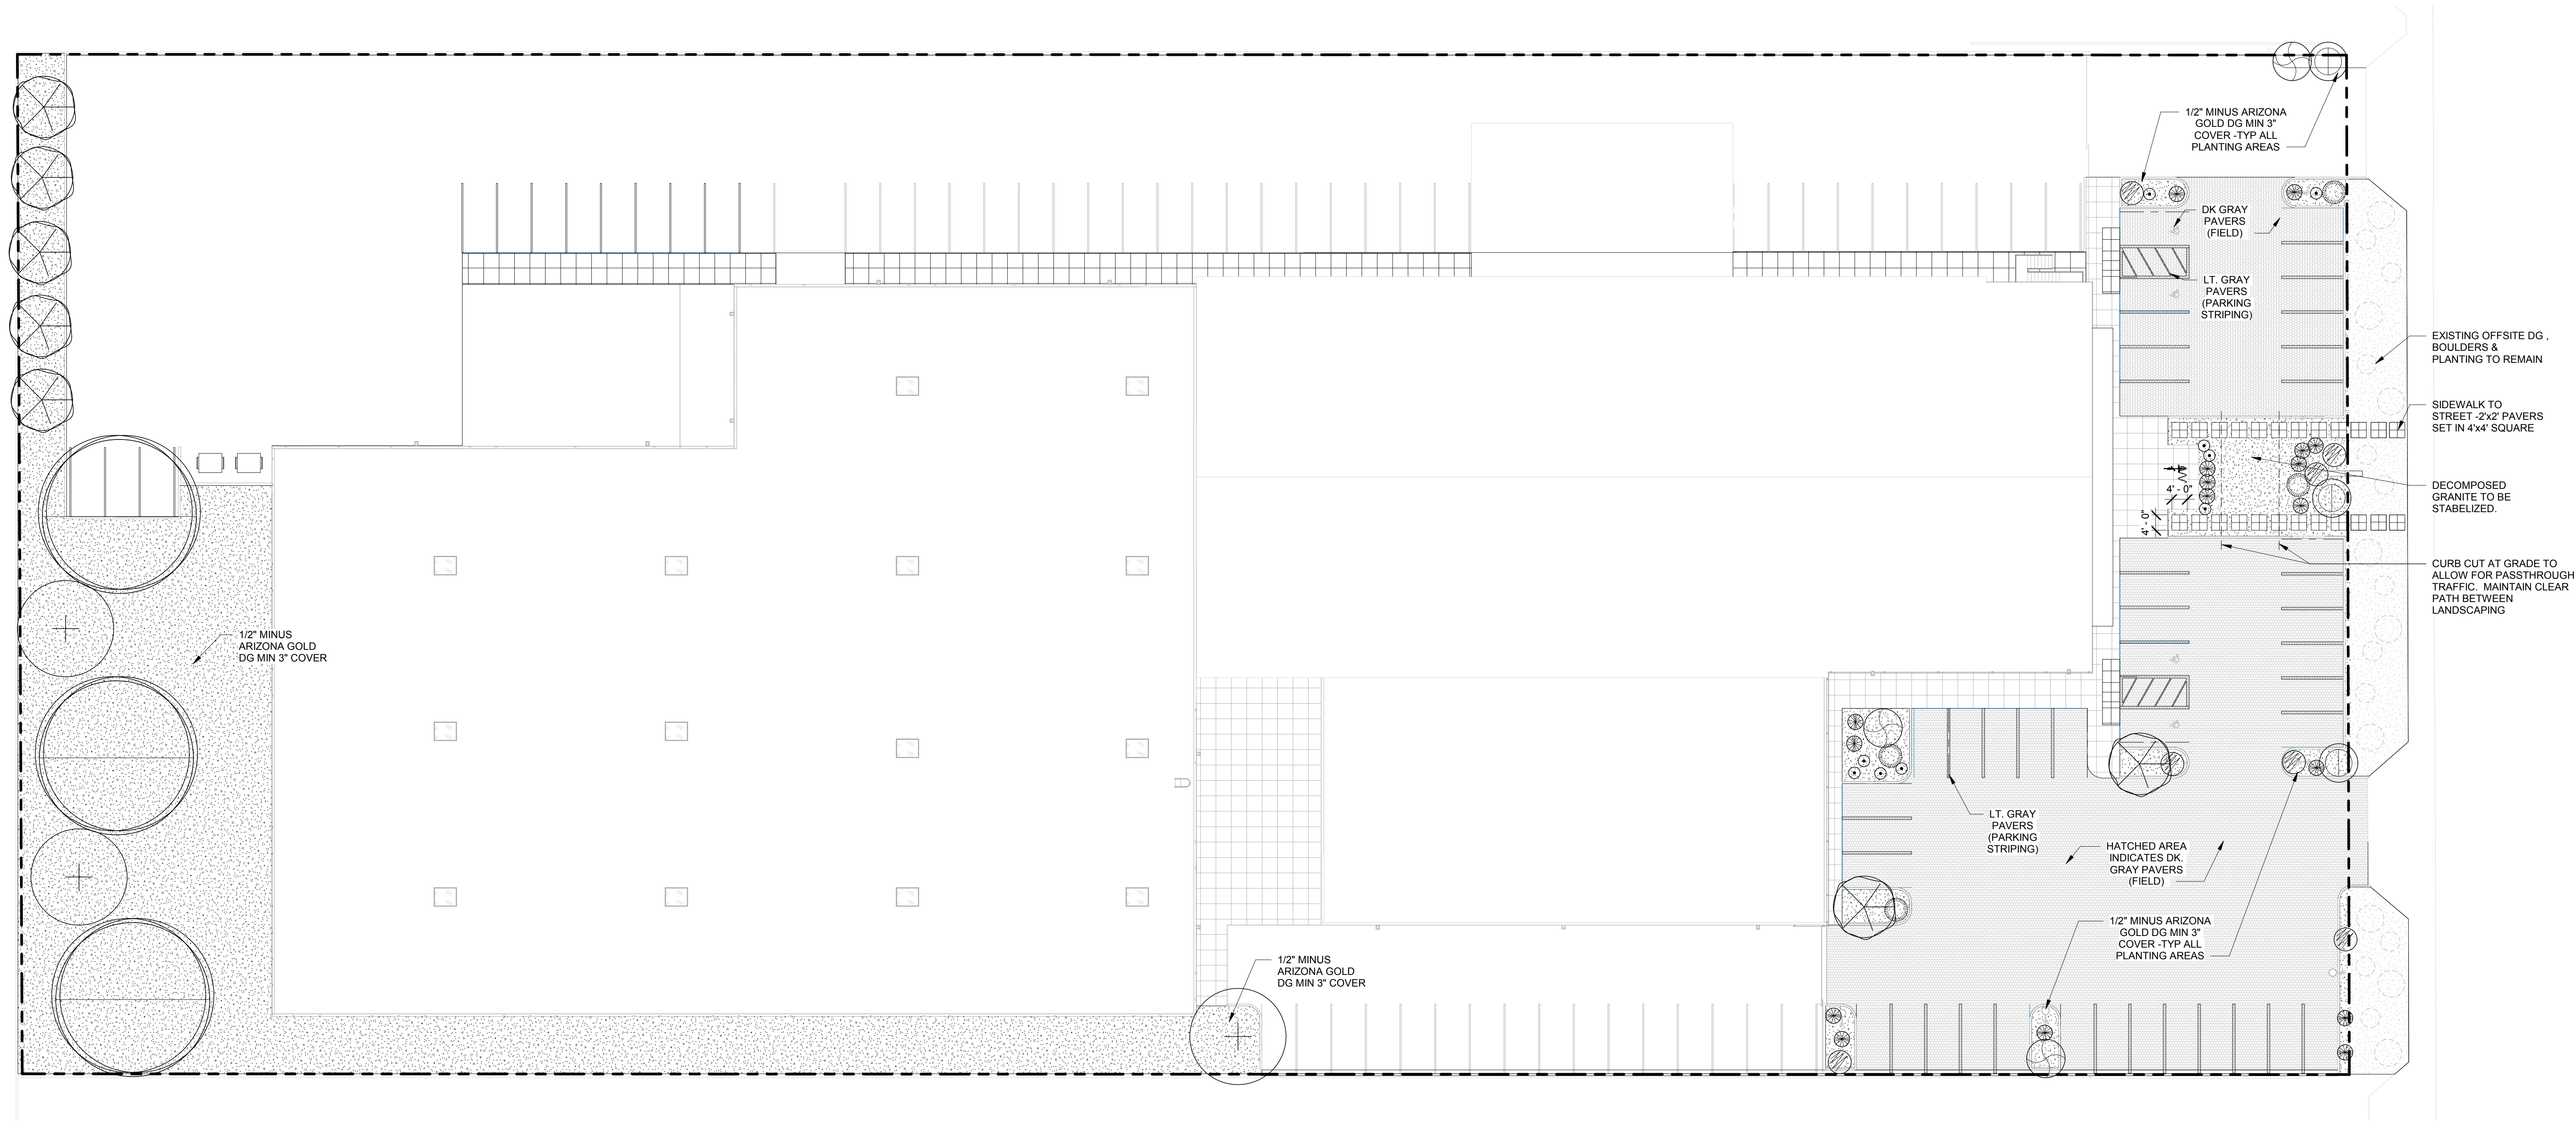

1 LANDSCAPE PLAN
1" = 20'-0"

PLANTING LEGEND

SYMBOL	COMMON NAME	SCIENTIFIC NAME	SIZE	QUANTITY
	ARIZONA ASH	FRAXINUS VELUTINA	36" BOX	3
	MUSEUM PALO VERDE	CERCIDIUM-PARKINSONIA HYBRID	24" BOX	3
	WILLOW ACACIA	ACACIA SALICINA	36" BOX	7
	PALO BLANCO	MARIOSOUSA WILLARDIANA	24" BOX	3
	HOP BUSH	DODONAEA VISCOSA	15 GAL.	3
	RED BIRD OF PARADISE	CAESALPINNIA PULCHERRIMA	15 GAL.	7
	JOJOBA	SIMMONDSIA CHINENSIS	15 GAL.	4
	LANTANA	LANTANA	5 GAL.	17
	TRAILING ROSEMARY	ROSMARINUS OFFICINALIS	5 GAL.	9

REVISIONS
DATE DESCRIPTION

OWNERSHIP OF INSTRUMENTS OF SERVICE - ALL REPORTS, PLANS, SPECIFICATIONS, COMPUTER FILES, FIELD DATA, NOTES AND OTHER DOCUMENTS AND INSTRUMENTS PREPARED BY THE DESIGN PROFESSIONAL AS INSTRUMENTS OF SERVICE SHALL REMAIN THE PROPERTY OF THE DESIGN PROFESSIONAL. THE DESIGN PROFESSIONAL SHALL RETAIN ALL COMMON LAW, STATUTORY AND OTHER RESERVED RIGHTS, INCLUDING THE COPYRIGHT THEREON.

PRELIMINARY

Project Number 161128
Date 1/10/18
Scale 1" = 20'-0"

LANDSCAPE PLAN

L101