





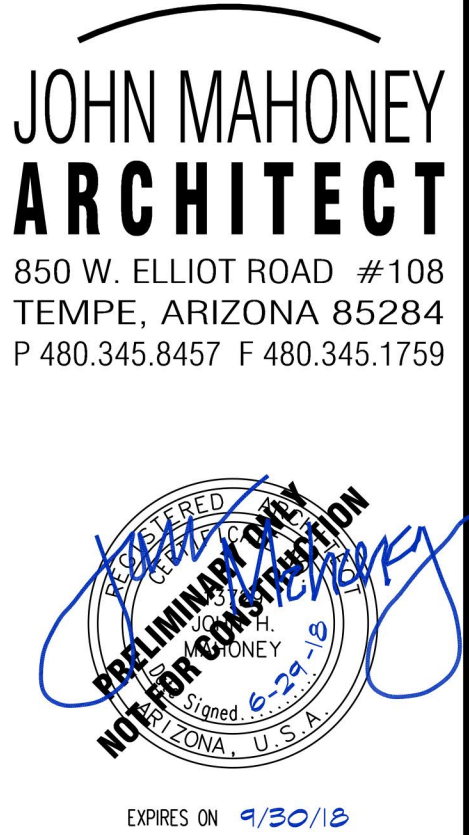


Figure 1 shows a number line from 0 to 16. The line has tick marks at 0, 4, 8, and 16. Above the line, the expression $3/32 = 1'-0''$ is written. The line is divided into segments of 4 units each, with a smaller segment of 1 unit indicated between 8 and 16.

[illegible]

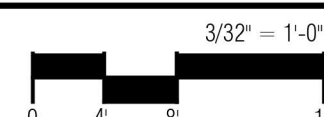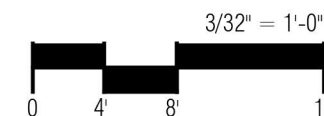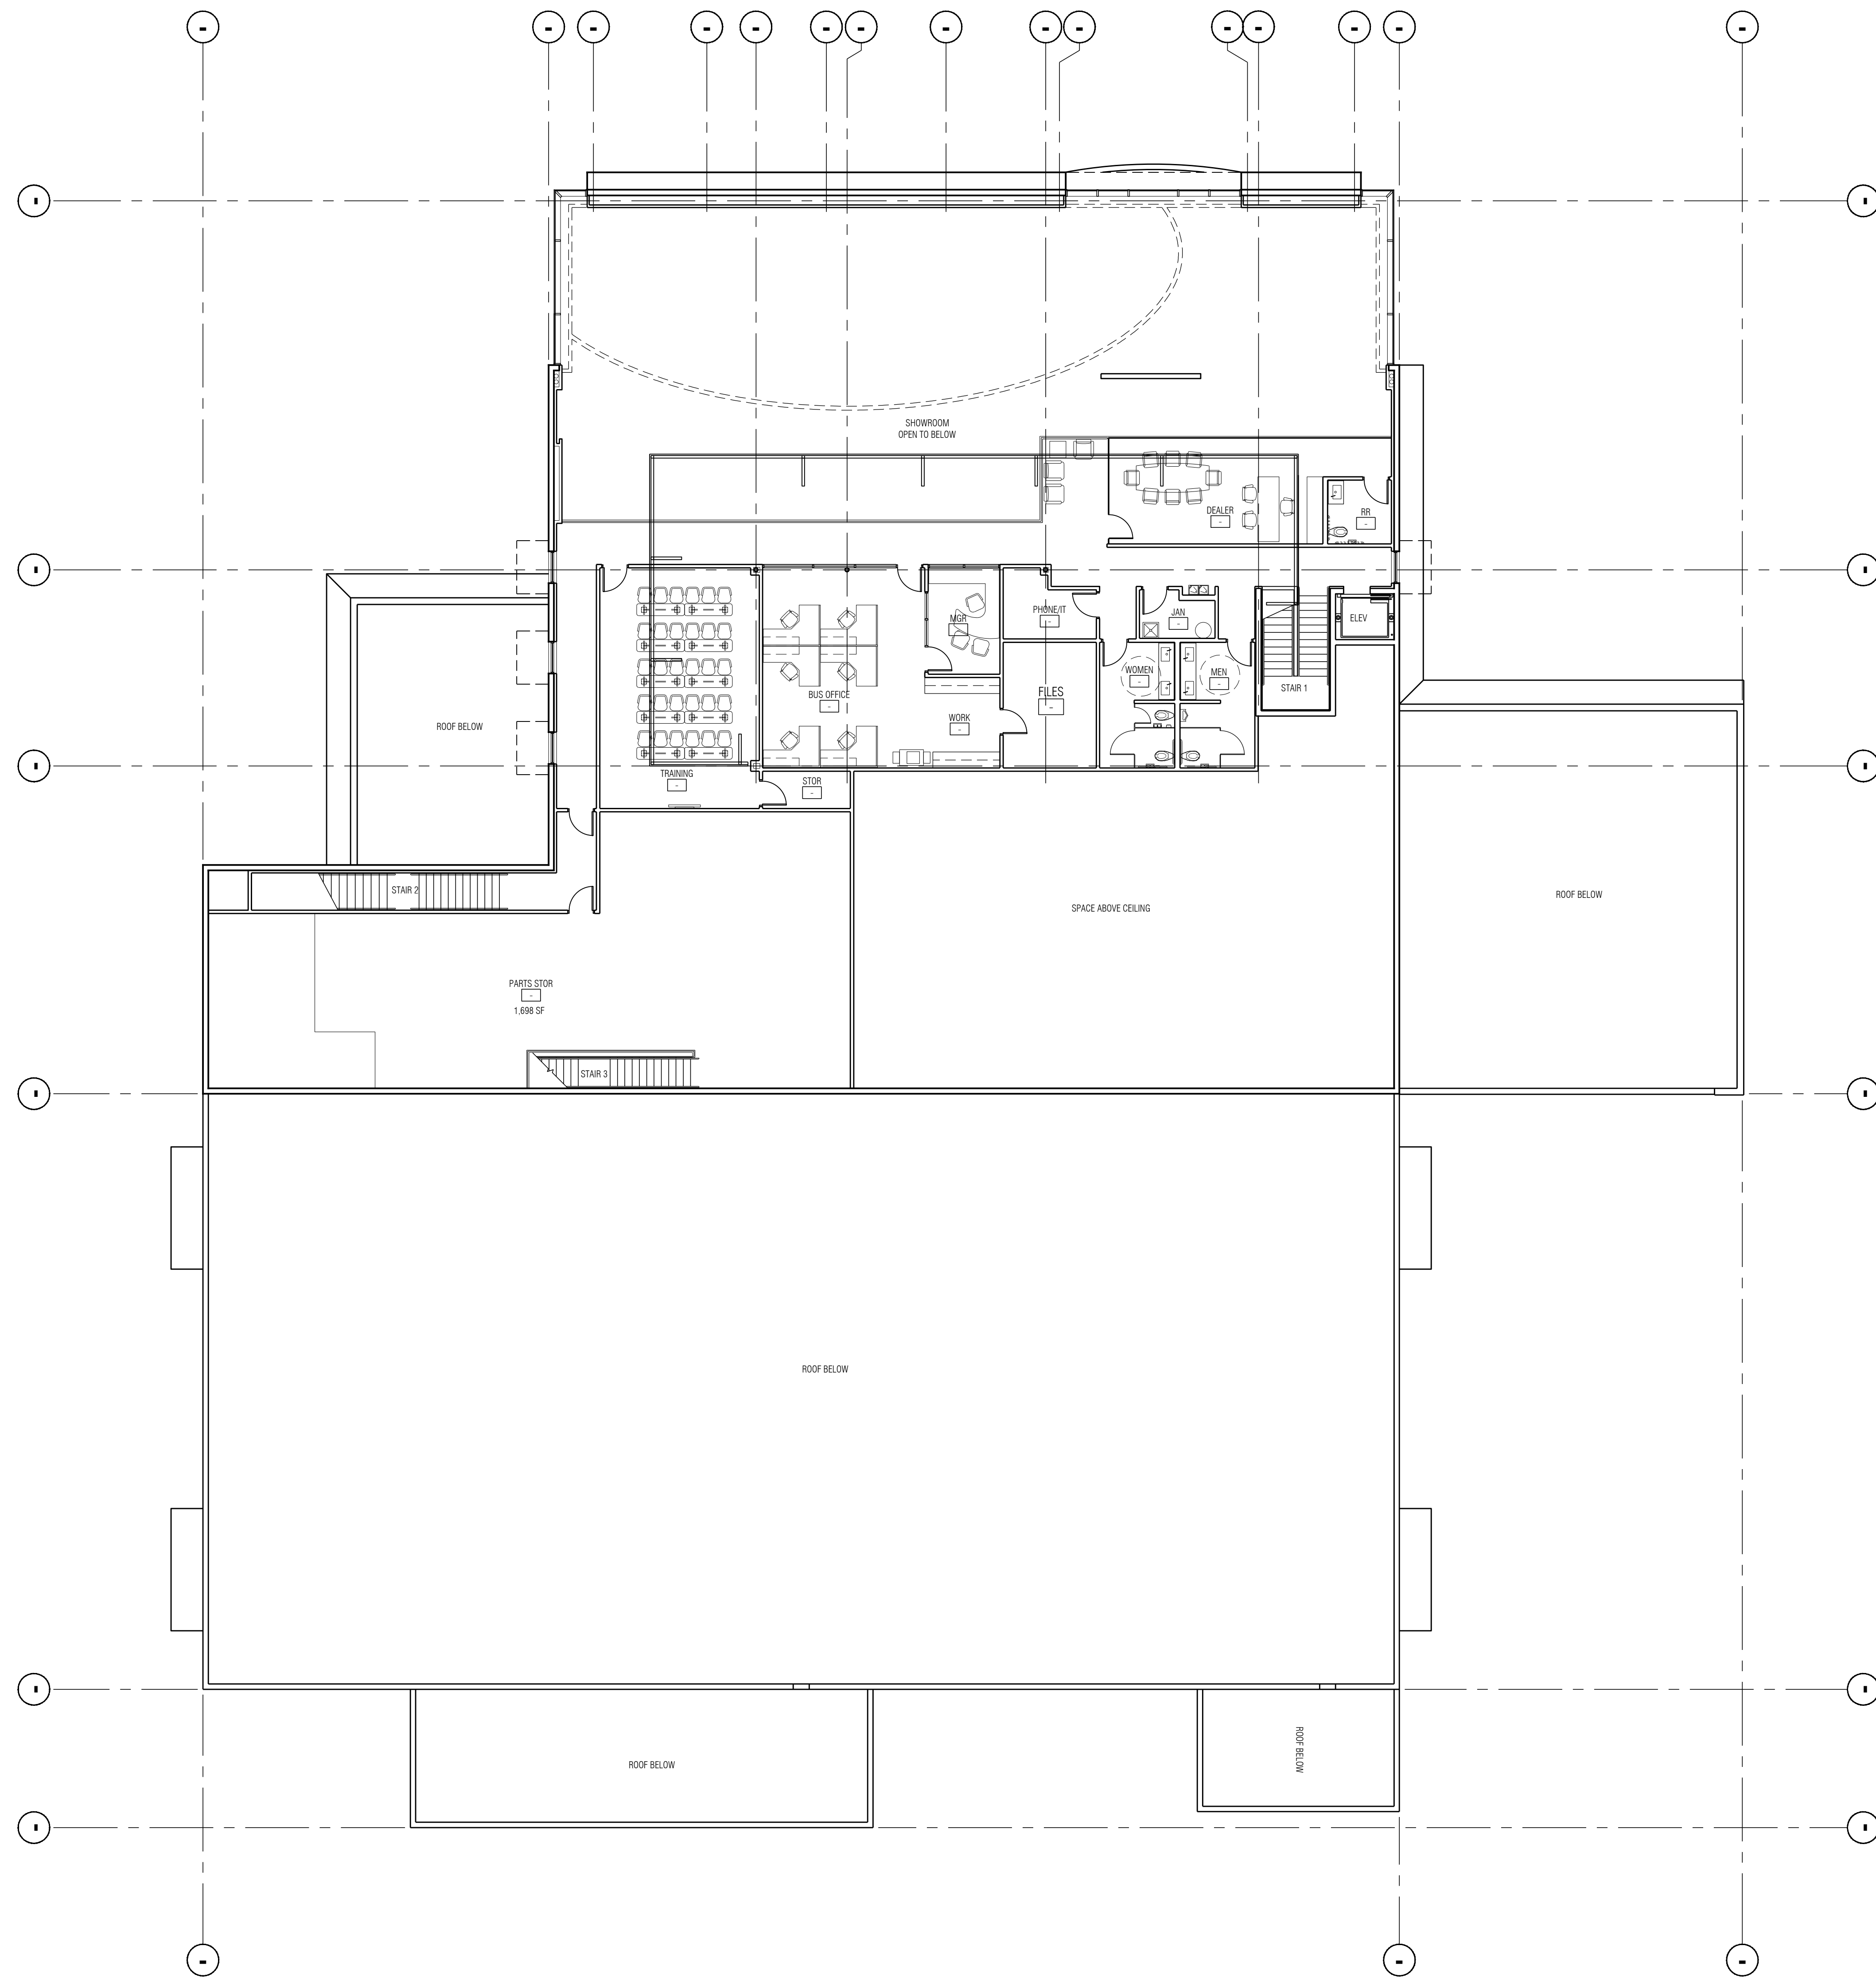

OVERALL SECOND FLOOR PLAN

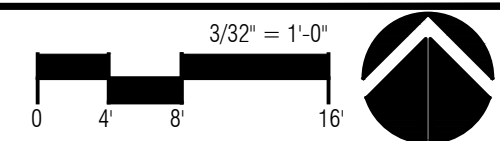

JOHN MAHONEY
ARCHITECT
850 W. ELLIOT ROAD #108
TEMPE, ARIZONA 85284
P 480.345.8457 F 480.345.1739


PRELIMINARY ONLY
NOT FOR CONSTRUCTION
EXPIRES ON 12/30/21

EARNHARDT KIA MESA
6133 E. AUTO PARK DR.
MESA, ARIZONA



PROJECT NO.: 1712	
ISSUE DATE: 4/30/18	

OVERALL SECOND
FLOOR PLAN


A113

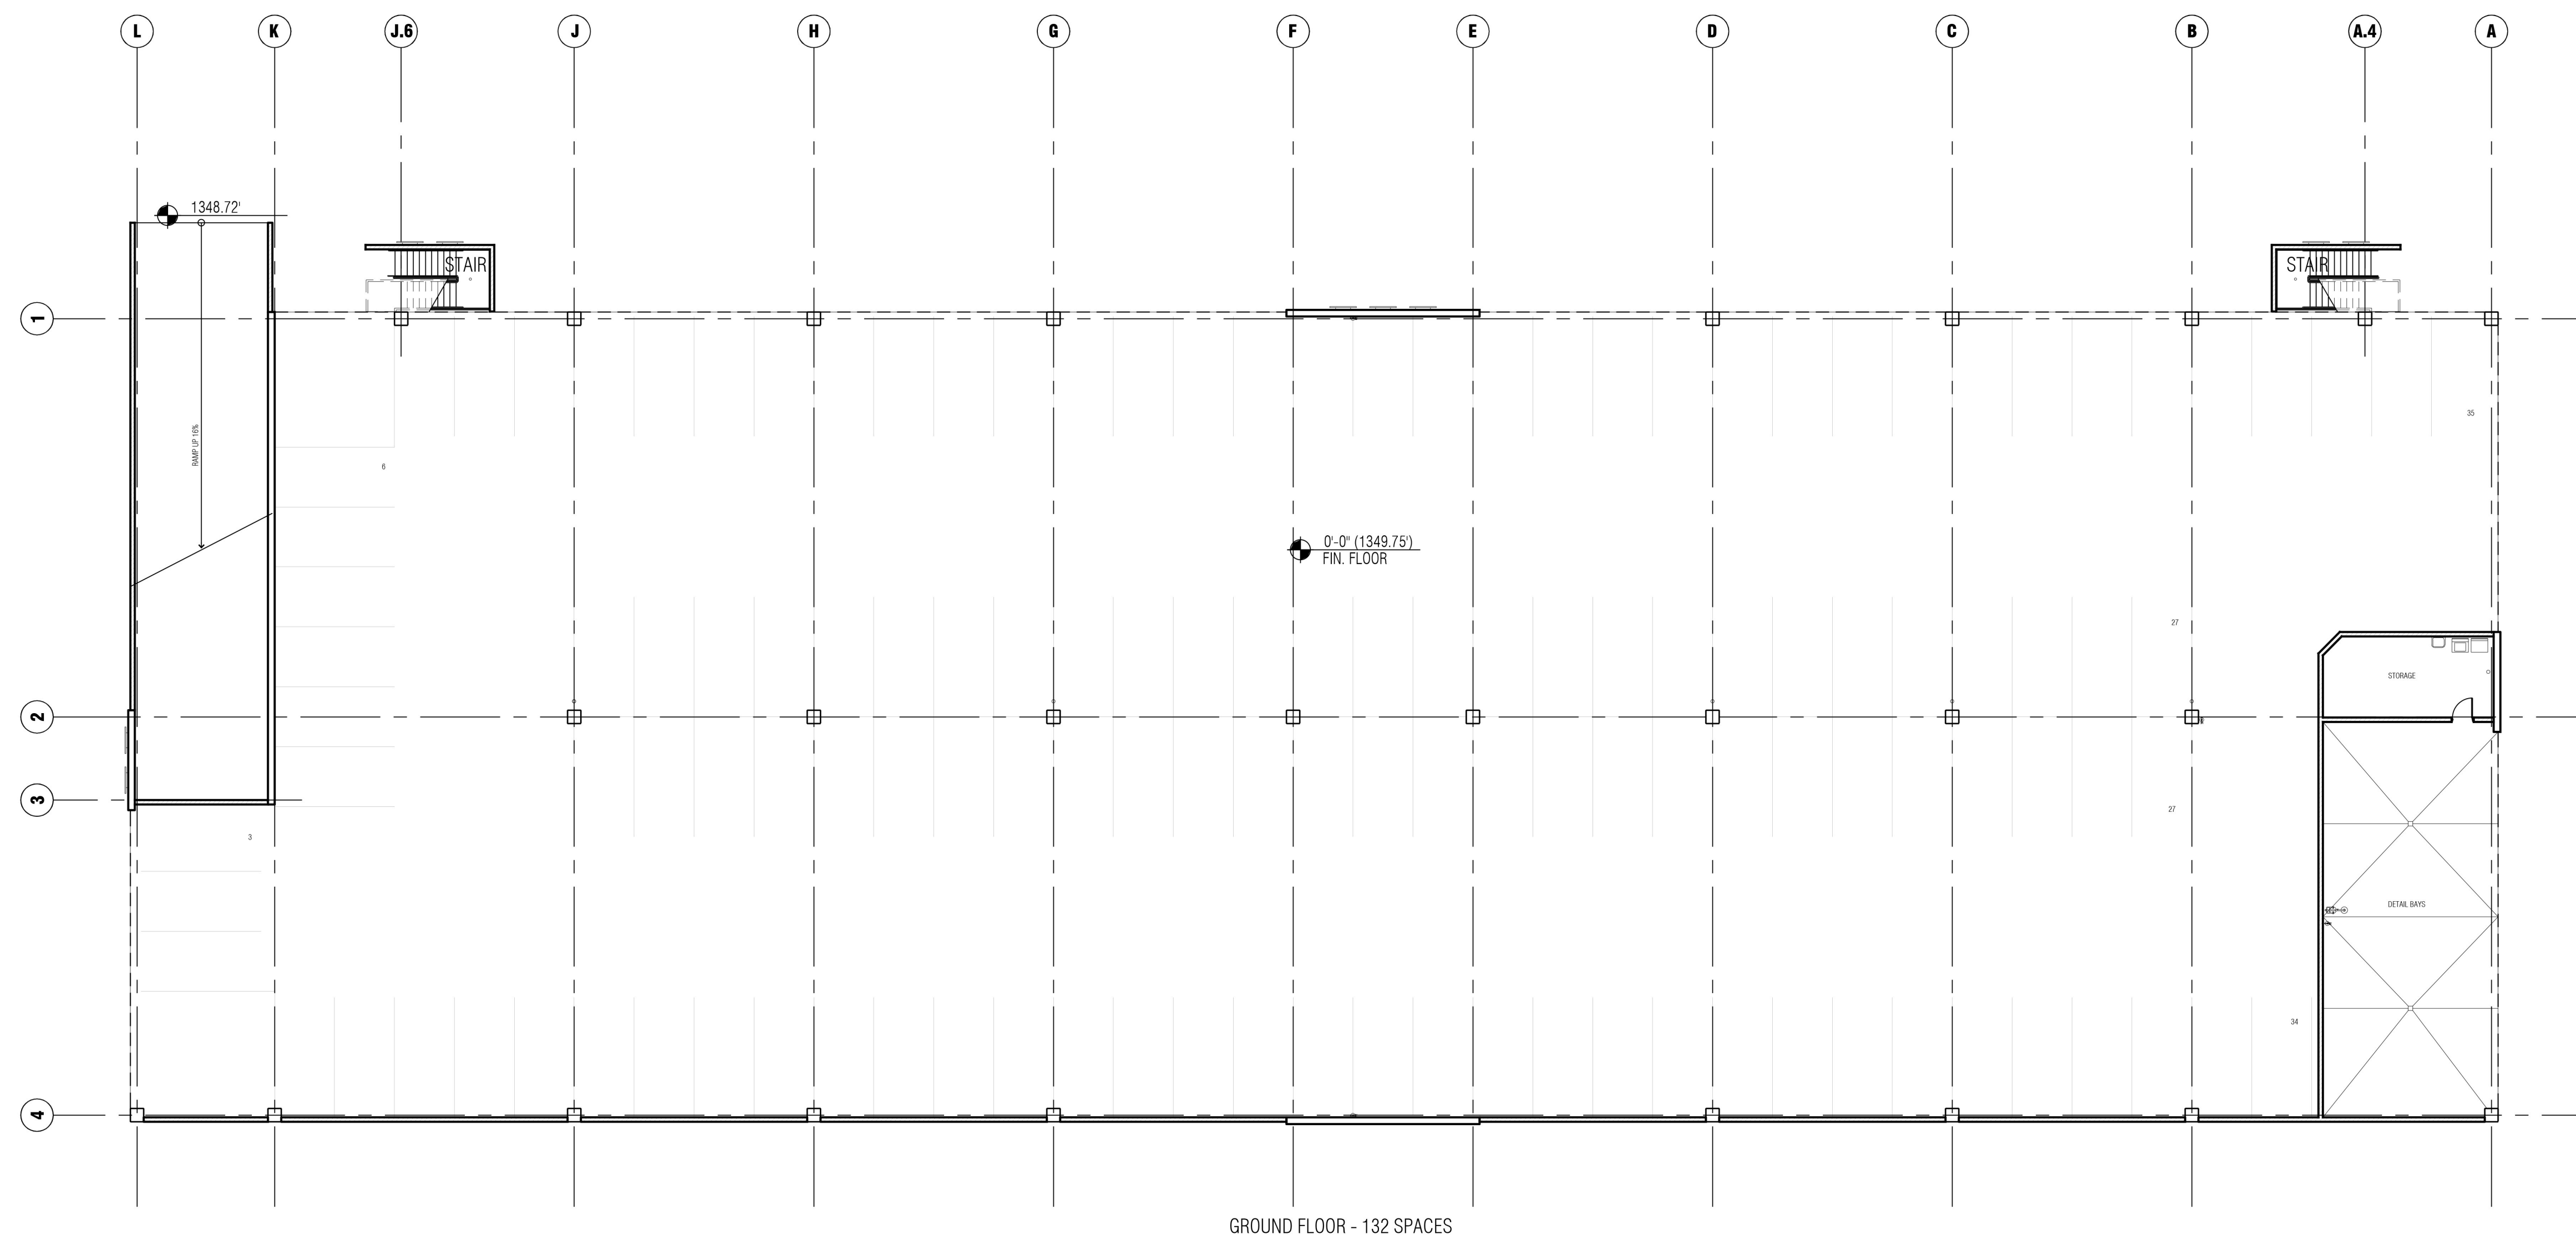

PARKING STRUCTURE- GROUND LEVEL

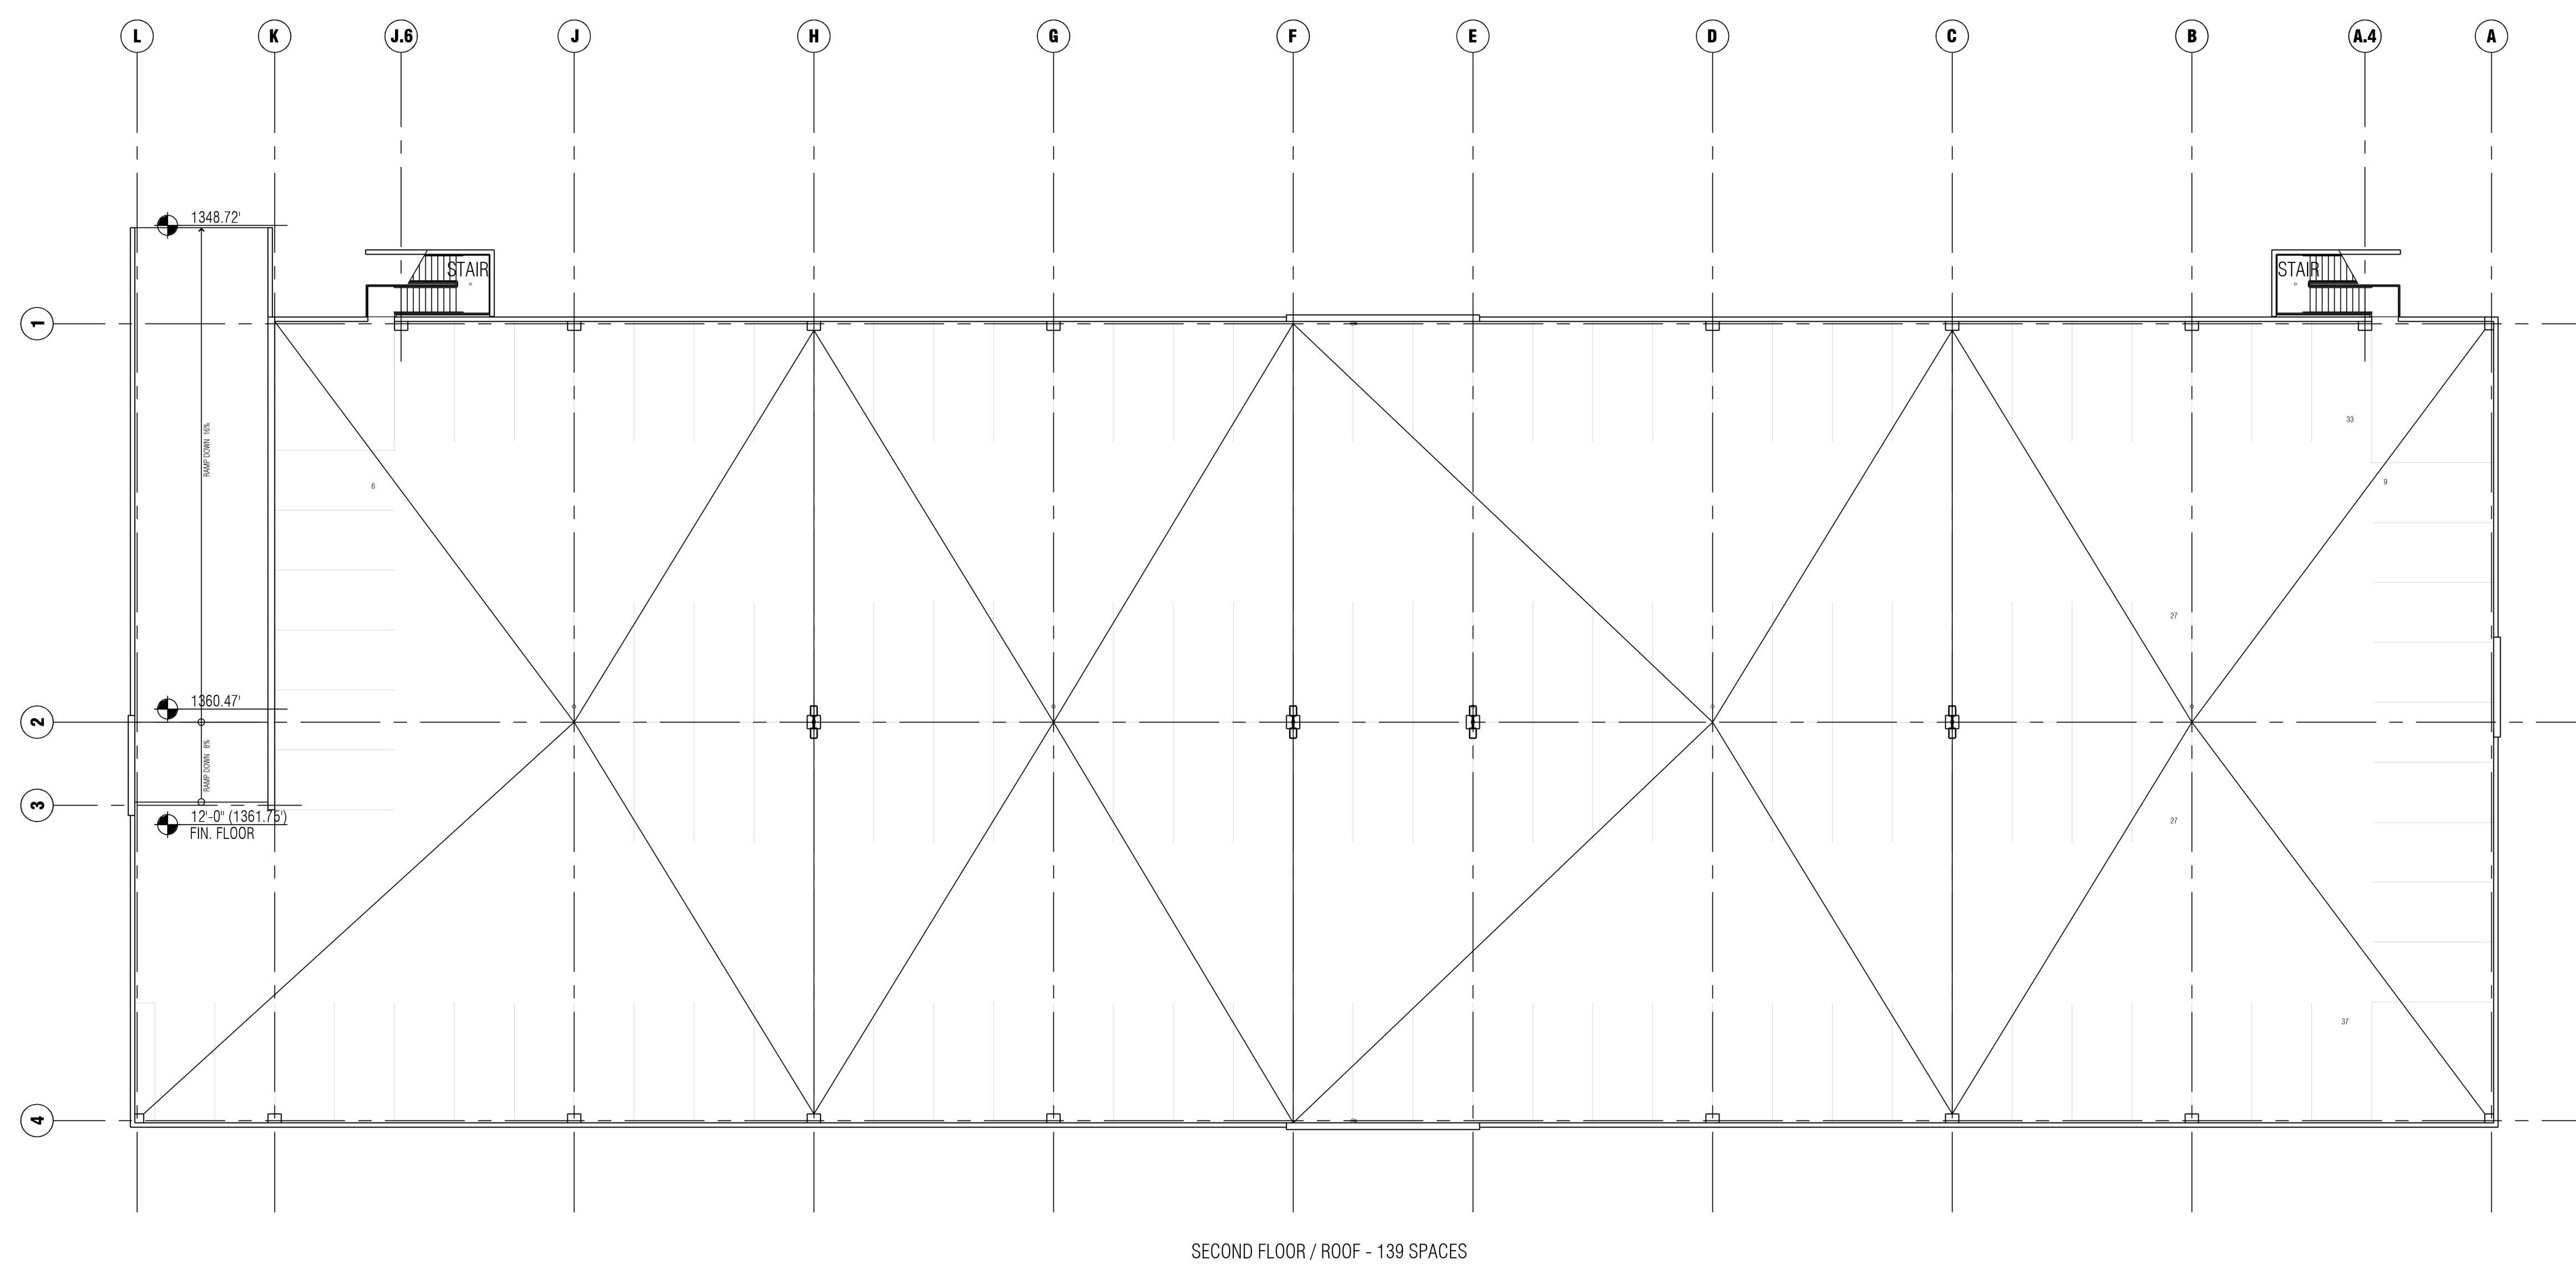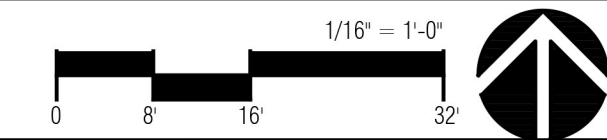

PARKING STRUCTURE - SECOND LEVEL / ROOF

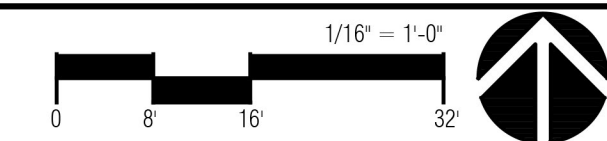

GROUND FLOOR	41,719 S.F.	132 SPACES
SECOND FLR / ROOF		139 SPACES
TOTAL BUILDING AREA	41,719 S.F.	271 SPACES