


PLANT PALETTE

SYMBOL	BOTANICAL NAME	COMMON NAME	SIZE	QTY	COMMENTS
TREES					
	Existing Tree (To remain)		Varies		
	Caesalpinia mexicana	Mexican Bird of Paradise	24" Box	8	5'4" x 3'W x 10" Cal. Min Multi-Trunk Dense Canopy
	Prosopis 'Rio Salado'	'Rio Salado' Mesquite	24" Box	6	5'4" x 3'W x 10" Cal. Min Multi-Trunk Dense Canopy
	Sophora secundiflora	Texas Mountain Laurel	15 Gal.	2	3'4" x 2'W x 7.5" Cal. Min Multi-Trunk Dense Canopy
CACTI/ACCENTS					
	Bougainvillea 'Barbara Karst'	'Barbara Karst' Bougainvillea	5-Gal	9	As Per Plan
	Dasyllirion Longissimum	Toothless Spoon	5-Gal	13	As Per Plan
	Hesperaloe Parviflora	Red Yucca	1-Gal	16	As Per Plan
	Muhlenbergia Rigida	'Nashville' Grass	1-Gal	21	As Per Plan
SHRUBS					
	Existing Shrub (To Remain)				
	Eremophila maculata	'Outback Sunrise' Emu Bush	1-Gal	9	As Per Plan
	Leucophyllum langmaniae	'Rio Bravo' Sage	5-Gal	6	As Per Plan
	Ruellia Peninsularis	Baja Ruellia	5-Gal	20	As Per Plan
	Tecoma 'Sparky'	'Sparky' Tecoma	5-Gal	24	As Per Plan
GROUND COVERS					
	Aloe 'Blue Elf'	'Blue Elf' Aloe	1-Gal	24	As Per Plan
	Bouteloua 'Blonde Ambition'	'Blonde Ambition' Grama	1-Gal	26	As Per Plan
	Lantana 'New Gold'	'New Gold' Lantana	1-Gal	41	As Per Plan
	Teucrium Chamaedrys	Germander	1-Gal	17	As Per Plan
MISCELLANEOUS					
DG	Decomposed Granite - (Size: 1/2" Screened - Color: Apache Brown or Approved Equal) 2" depth in all planting areas (Typ)				

CITY OF MESA LS REQUIREMENTS

	REQUIRED	PROVIDED
RIGHT OF WAY / STREET FRONTAGE MCKELLEPS & DELMON (428 FT.)	1 Tree/6 Shrub per 25 LF (And 50% Coverage)	
TREES	18	20 EXISTING
SHRUBS	108	160 EXISTING
PARKING LOT ISLAND (2)	1 Tree/3 Shrub per Island	
TREES	2	2
SHRUBS	6	6

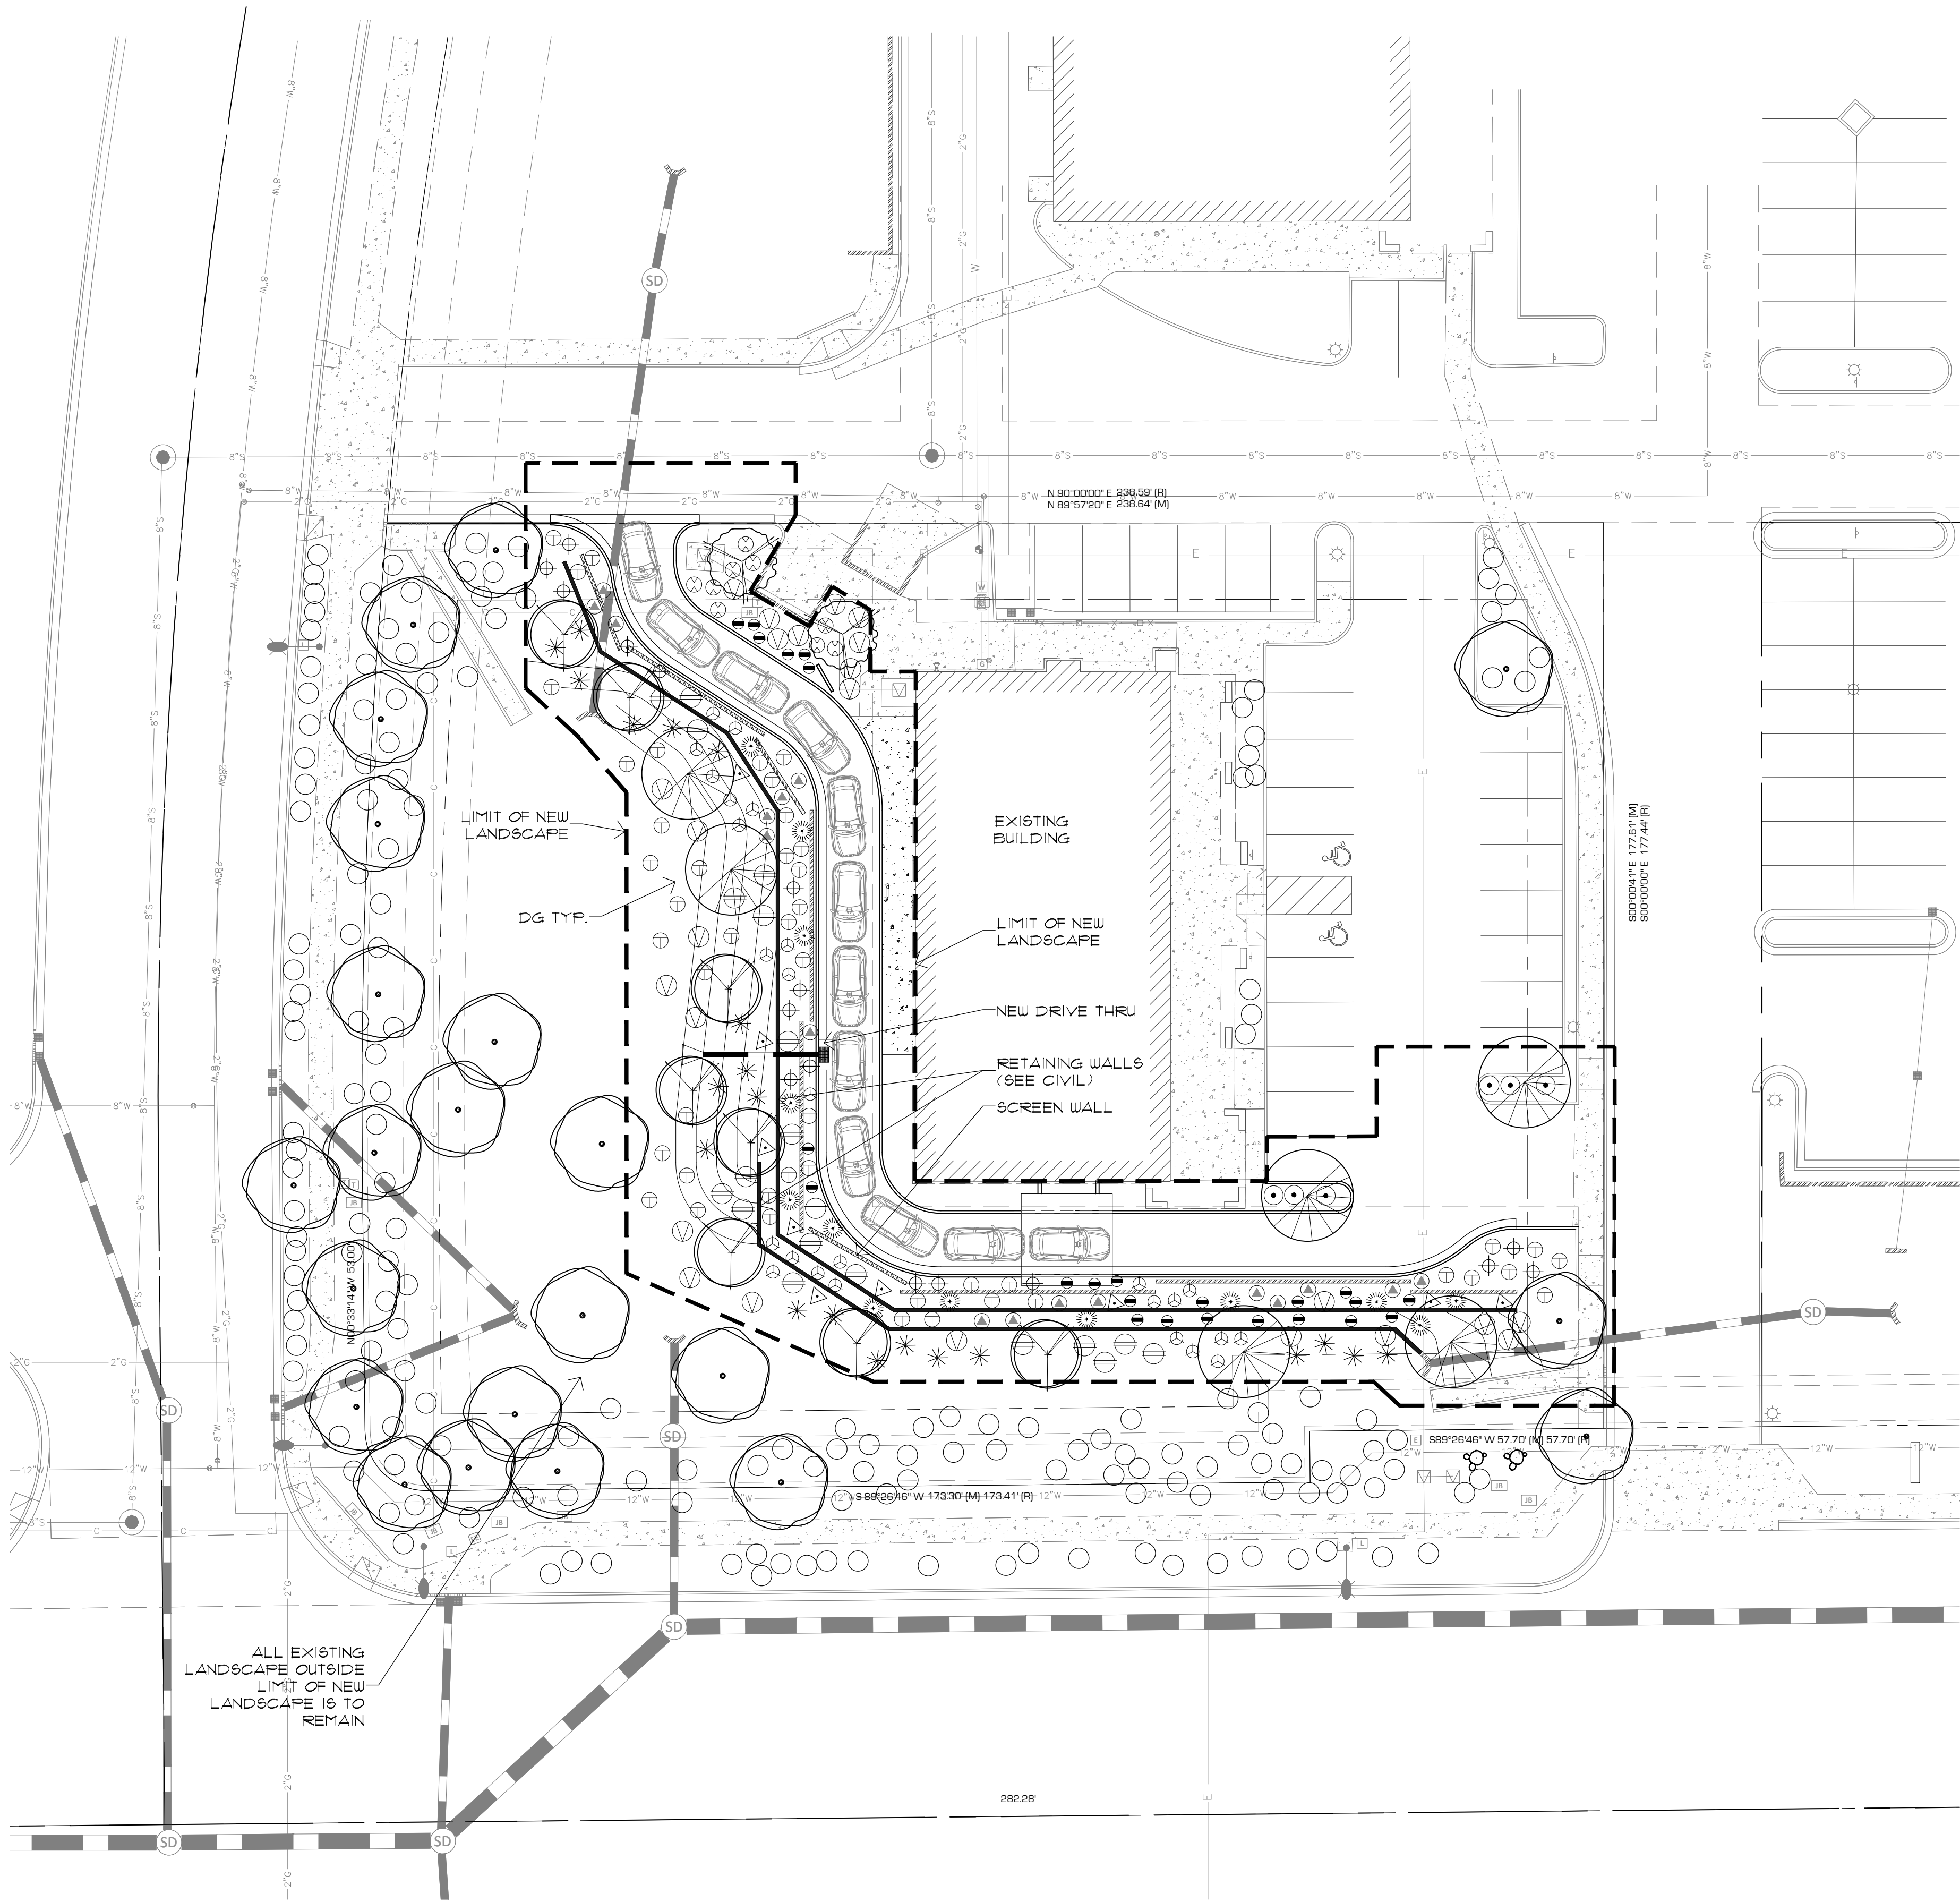

PLANTING PLAN

SCALE: 1" = 20' - 0"



COLLABORATIVE V
DESIGN STUDIO INC.
7116 EAST 1ST AVENUE,
SUITE 103
SCOTTSDALE, ARIZONA
85251
OFFICE: 480-347-0590
FAX: 480-656-6012



BN1419

L-1