


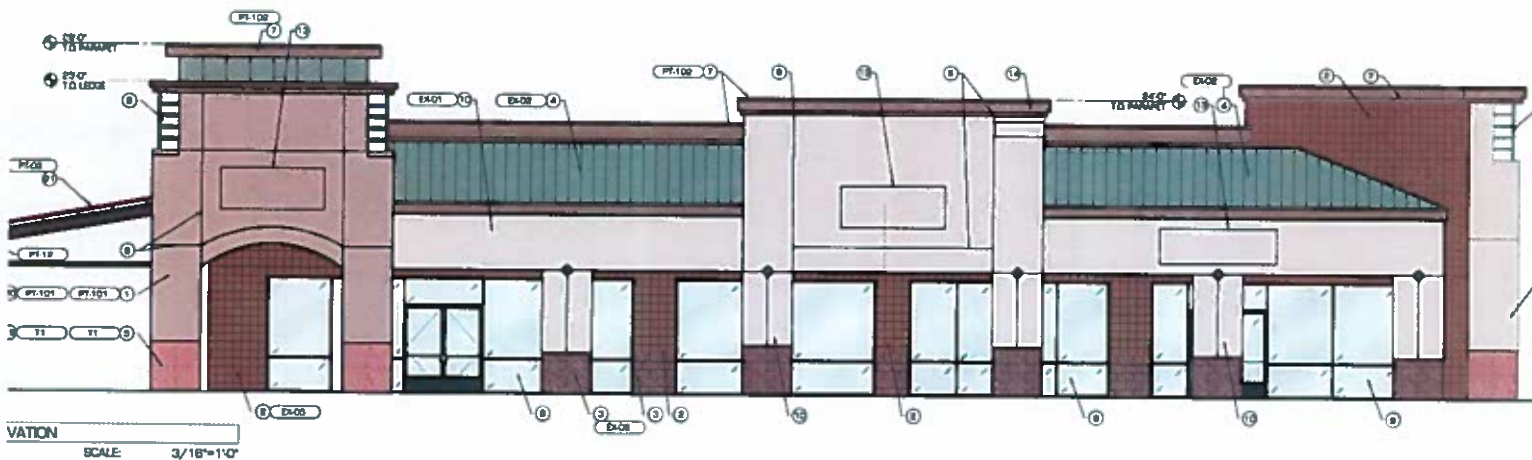

KEYED NOTES		
1	STUCCO	
2	CENTER SCORED CHALK	
3	SPUT FACE CHALK	
4	METAL ROOF	
5	2" X 2" SANDSTONE	
6	STUCCO ACCENT	
7	CFO PANEL	
8	ILLUMINATED METAL CORNER	
9	SCREWPENT (TEMPERED)	
10	STUCCO / PANEL BAND	
11	LEAF	
12	FUTURE OPEN THRU STRUCTURE	
13	EXISTING SIGNAGE	
14	ACCESS SIGNAGE	
15	FEATURE ACCENT BAND	
16	YELLOW METAL DOOR	
17	GLASS DOOR	
18	UTILITIES	
19	APPLY TILE MATCH EXISTING TILE	
20	NEW STUCCO MATCH EXISTING BUILDING COLOR	
21	METAL ROOF	

FINISH MATERIALS		
FINISH	MANUFACTURER	COLOR
PT.02	ATLANTIC	SHERRILL WILLIAMS "CRISTATE"
PT.101	EX.01	CHERRY FERNWOOD
PT.102	EX.01	"RED CLAY" #112
PT.12	SHERRILL WILLIAMS	"BLACK BEAM" METAL CEL. & BEAMS
T1	EX.01	SANDSTONE ACCENT "REDONA RED"
EX.01	EX.01	"RUSSIAN WHITE" #500
EX.02	EX.01	"SPRUCE PINE" #1083
EX.03	EX.01	"MESA BLUES"
EX.04	EX.01	"BASE & CEILING COLLAPSE"

