


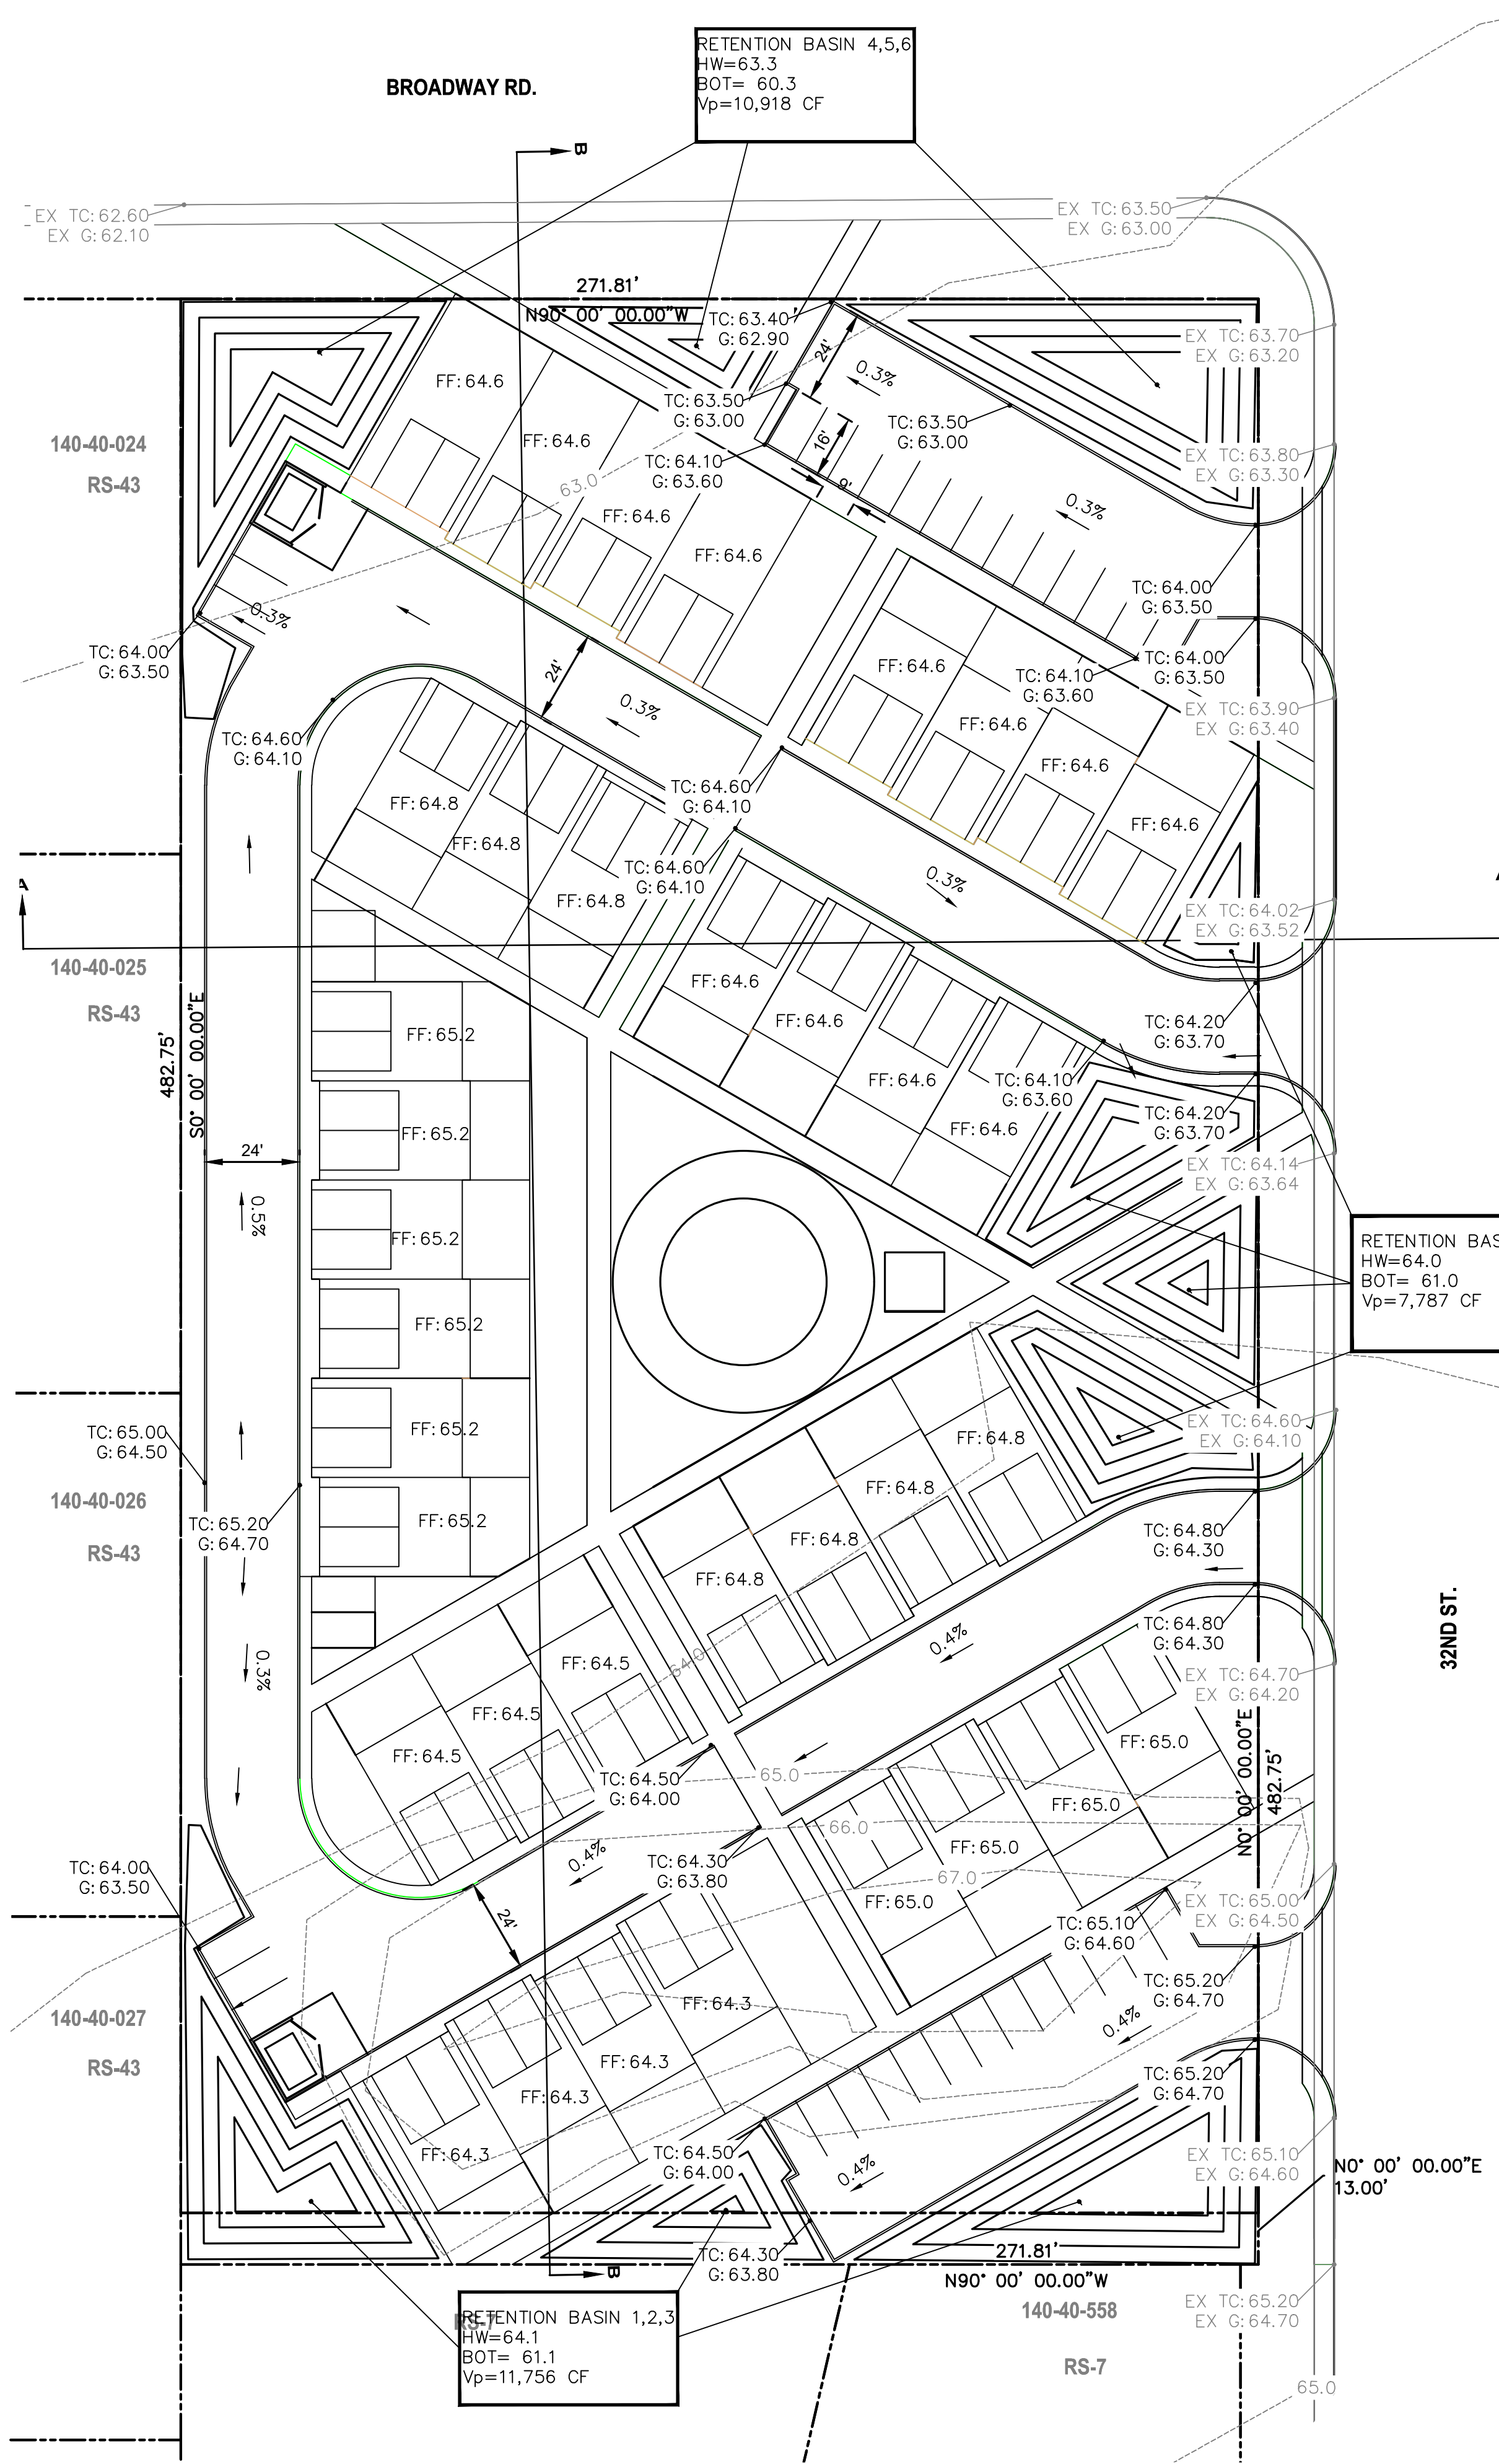


RETENTION REQUIRED:

SITE AREA:	133,349 SF
WEIGHTED C:	0.90
D(FT):	0.25
VREQ:	30,003CF

RETENTION PROVIDED:

BASIN	AREA OF TOP(SF)	AREA OF BOTTOM(SF)	DEPTH(FT)	VOL(CF)
1	2,949	577	3	5,289
2	1,208	17	3	1,838
3	2,780	306	3	4,629
4	2,896	364	3	4,890
5	835	72	2	907
6	2,878	536	3	5,121
7	1,729	146	3	2,813
8	1,212	55	3	1,900
9	1,558	91	3	2,474
10	520	80	2	600
TOTAL				30,461

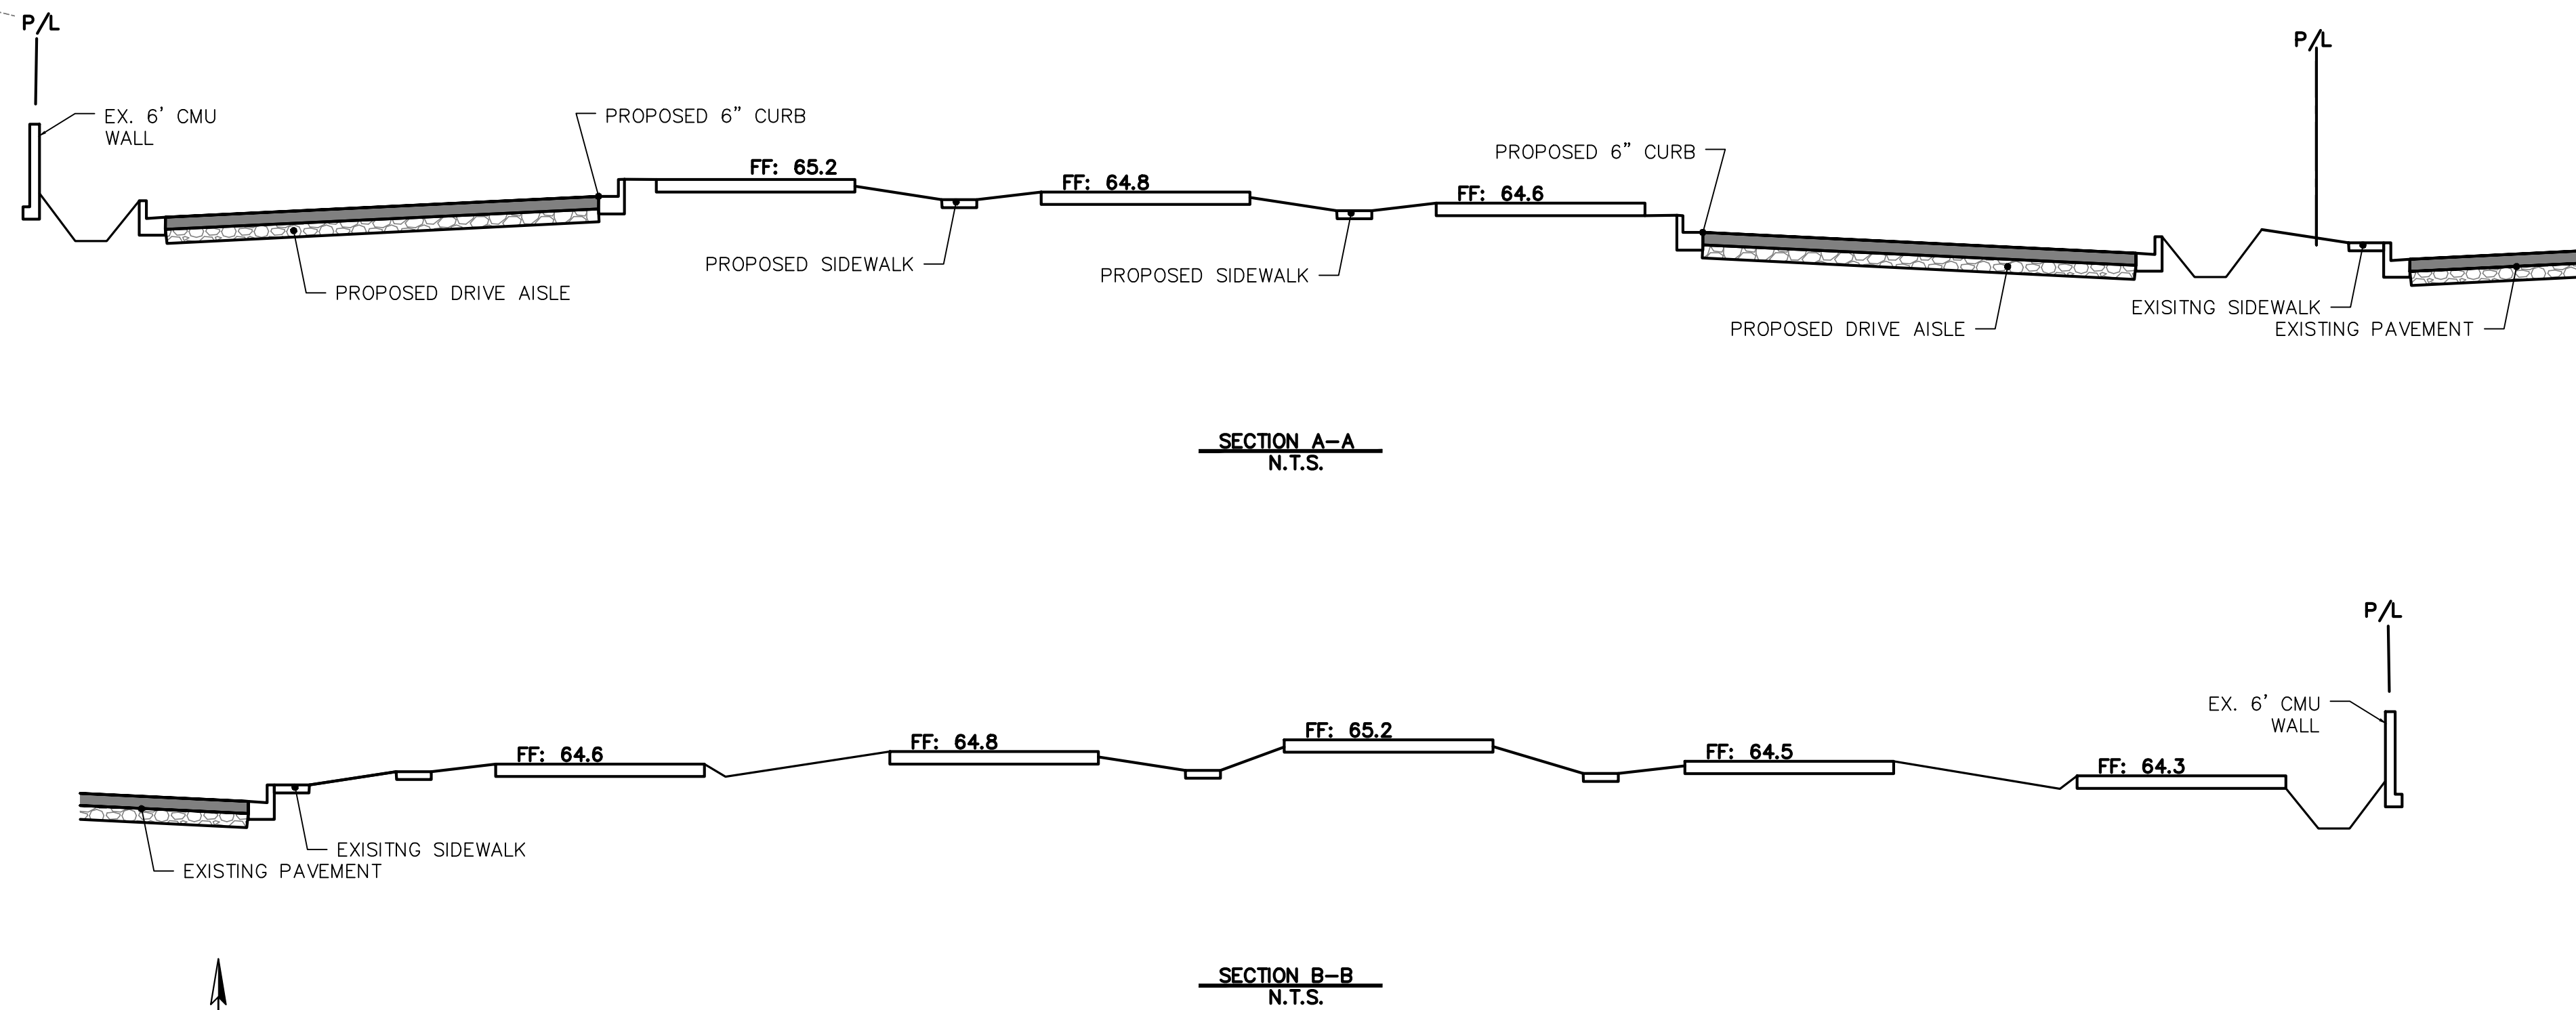

2075 S. COTTONWOOD DR.
TEMPE AZ, 85282
T 480.580.1116

Larson Engineering, Inc.
6380 E. Thomas Rd. #300
Scottsdale, AZ 85251
480.212.4200 (f) 480.212.4201
www.larsonengr.com

BROADWAY & LINDSAY - DEVELOPMENT

D A B K DEVELOPMENT
3300 E. BROADWAY RD.
MESA, AZ 85204

#	DESCRIPTION	DATE

PRELIMINARY SUBMITTAL
SUBMITTAL 04/30/18
PRELIMINARY
GRADING PLAN