



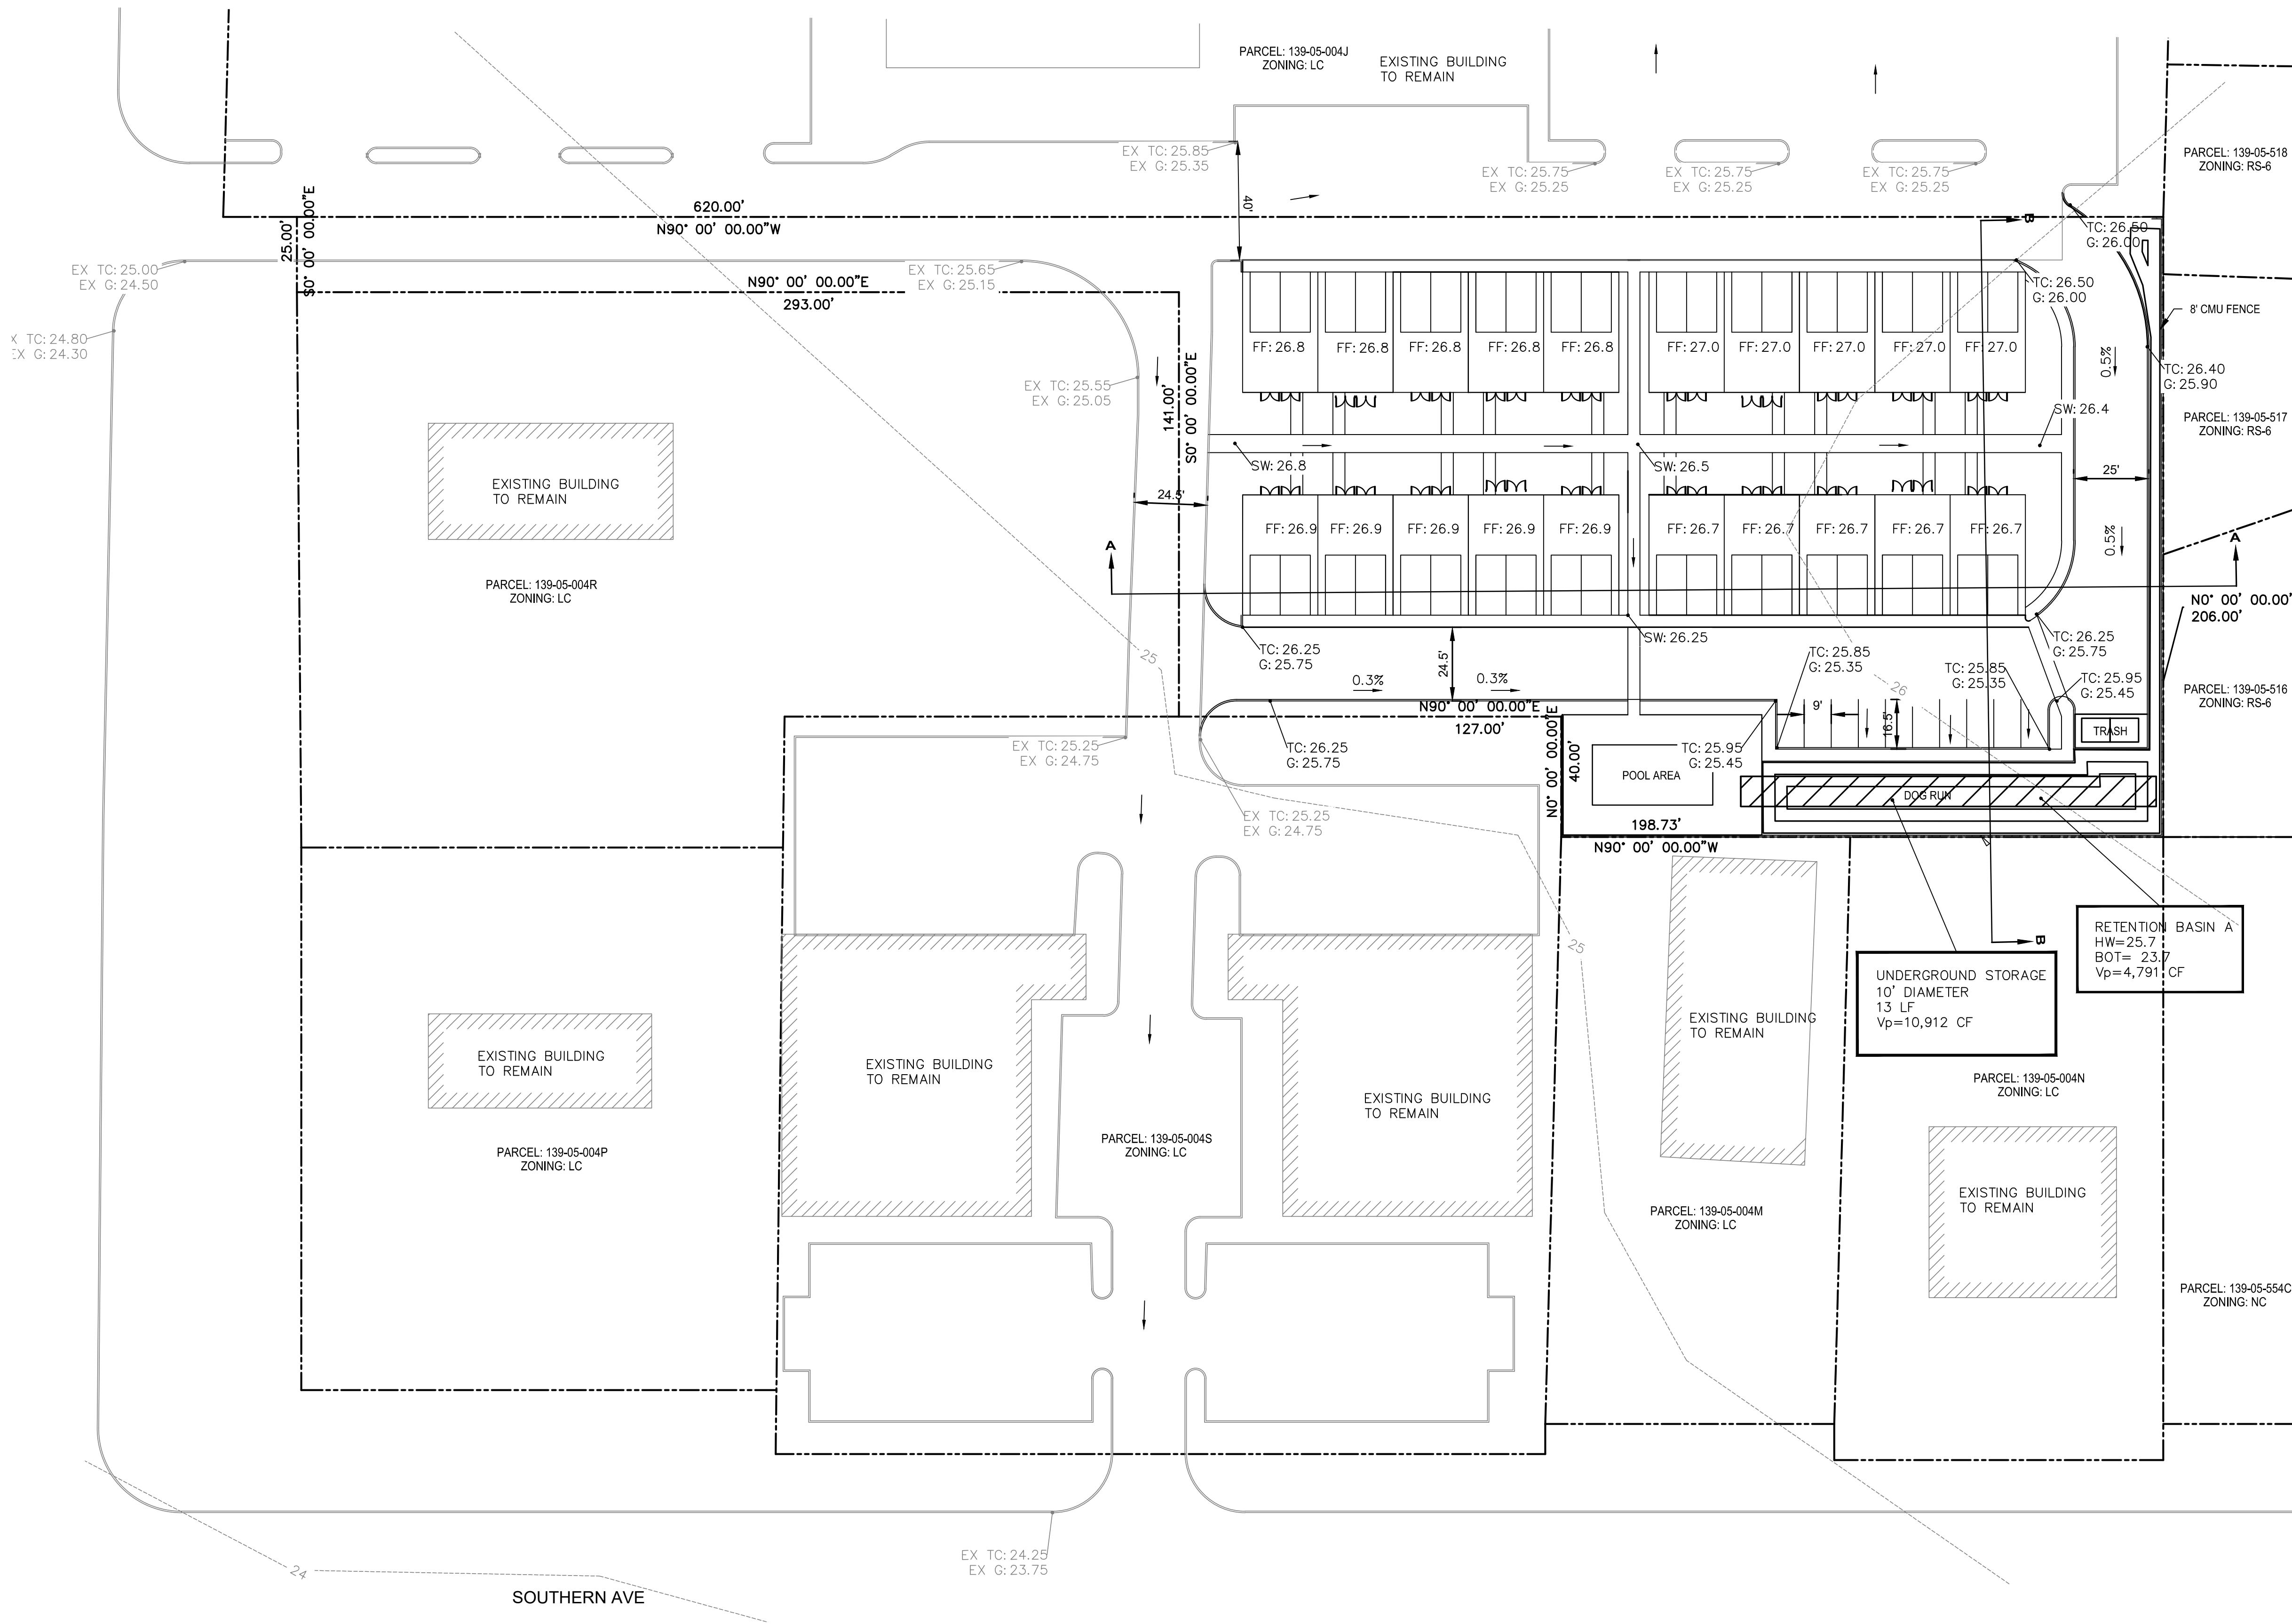


RETENTION REQUIRED:

SITE AREA:	69,607 SF
WEIGHTED C:	0.90
D(FT):	0.25
VREQ:	15,661CF

RETENTION PROVIDED:

BASIN A	
AREA OF TOP:	3,879SF
AREA OF BOTTOM:	912SF
DEPTH:	2FT
VPRO:	4,791 CF
UNDERGROUND STORAGE	
10' DIAMETER	
139 LF	
VPRO:	10,912 CF
TOTAL VPRO:	15,703 CF

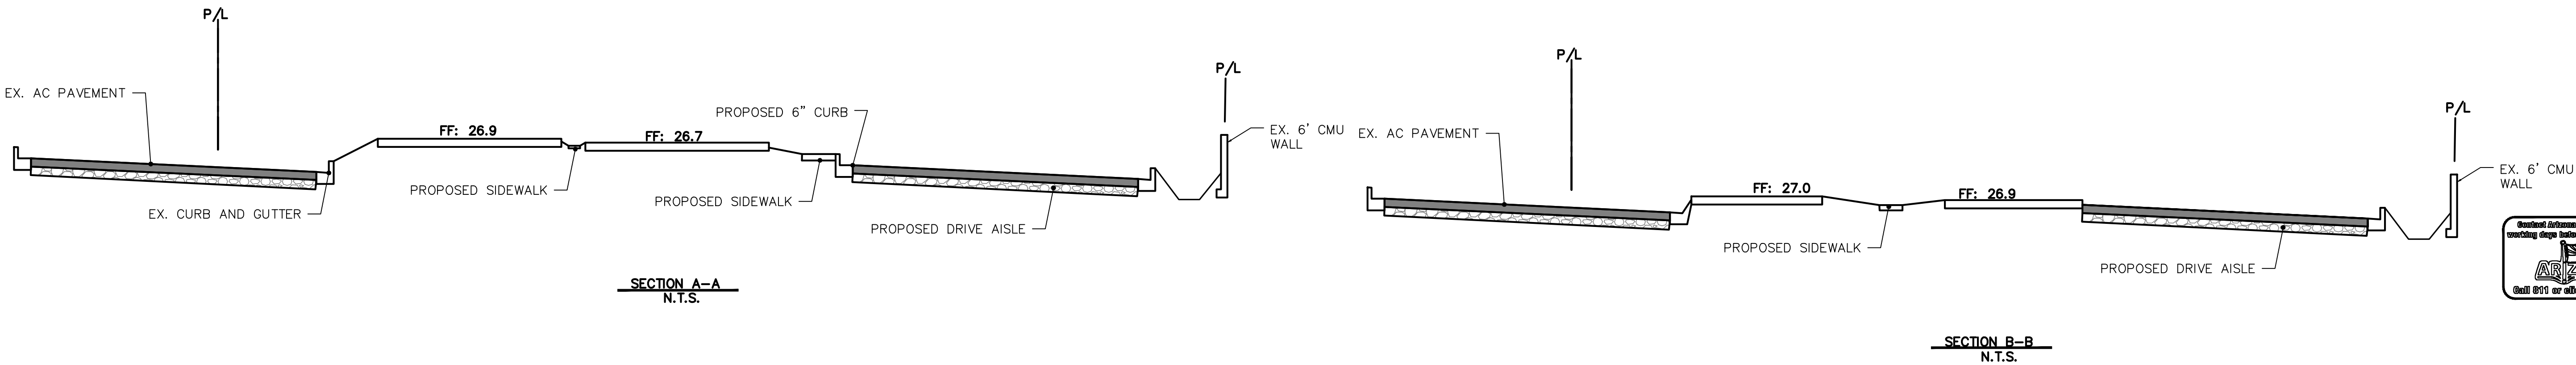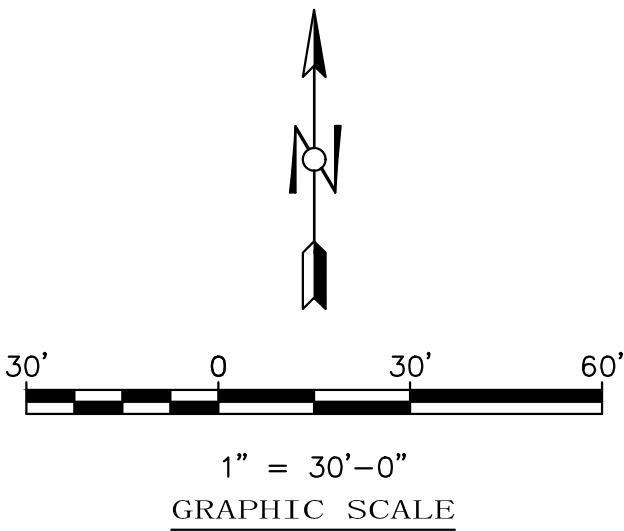

2075 S. COTTONWOOD DR.
TEMPE AZ, 85282
T 480.580.1116

Larson Engineering, Inc.
3524 Labore Road
White Bear Lake, MN 55110
651.481.9120 (f) 651.481.9201
www.larsonengr.com

TOWNHOME PRODUCT DEVELOPMENT

D A B K DEVELOPMENT
1232 E. SOUTHERN AVE
MESA, AZ 85204

#	DESCRIPTION	DATE
	PRELIMINARY SUBMITTAL	
	SUBMITTAL 04/30/18	
	PRELIMINARY GRADING PLAN	