



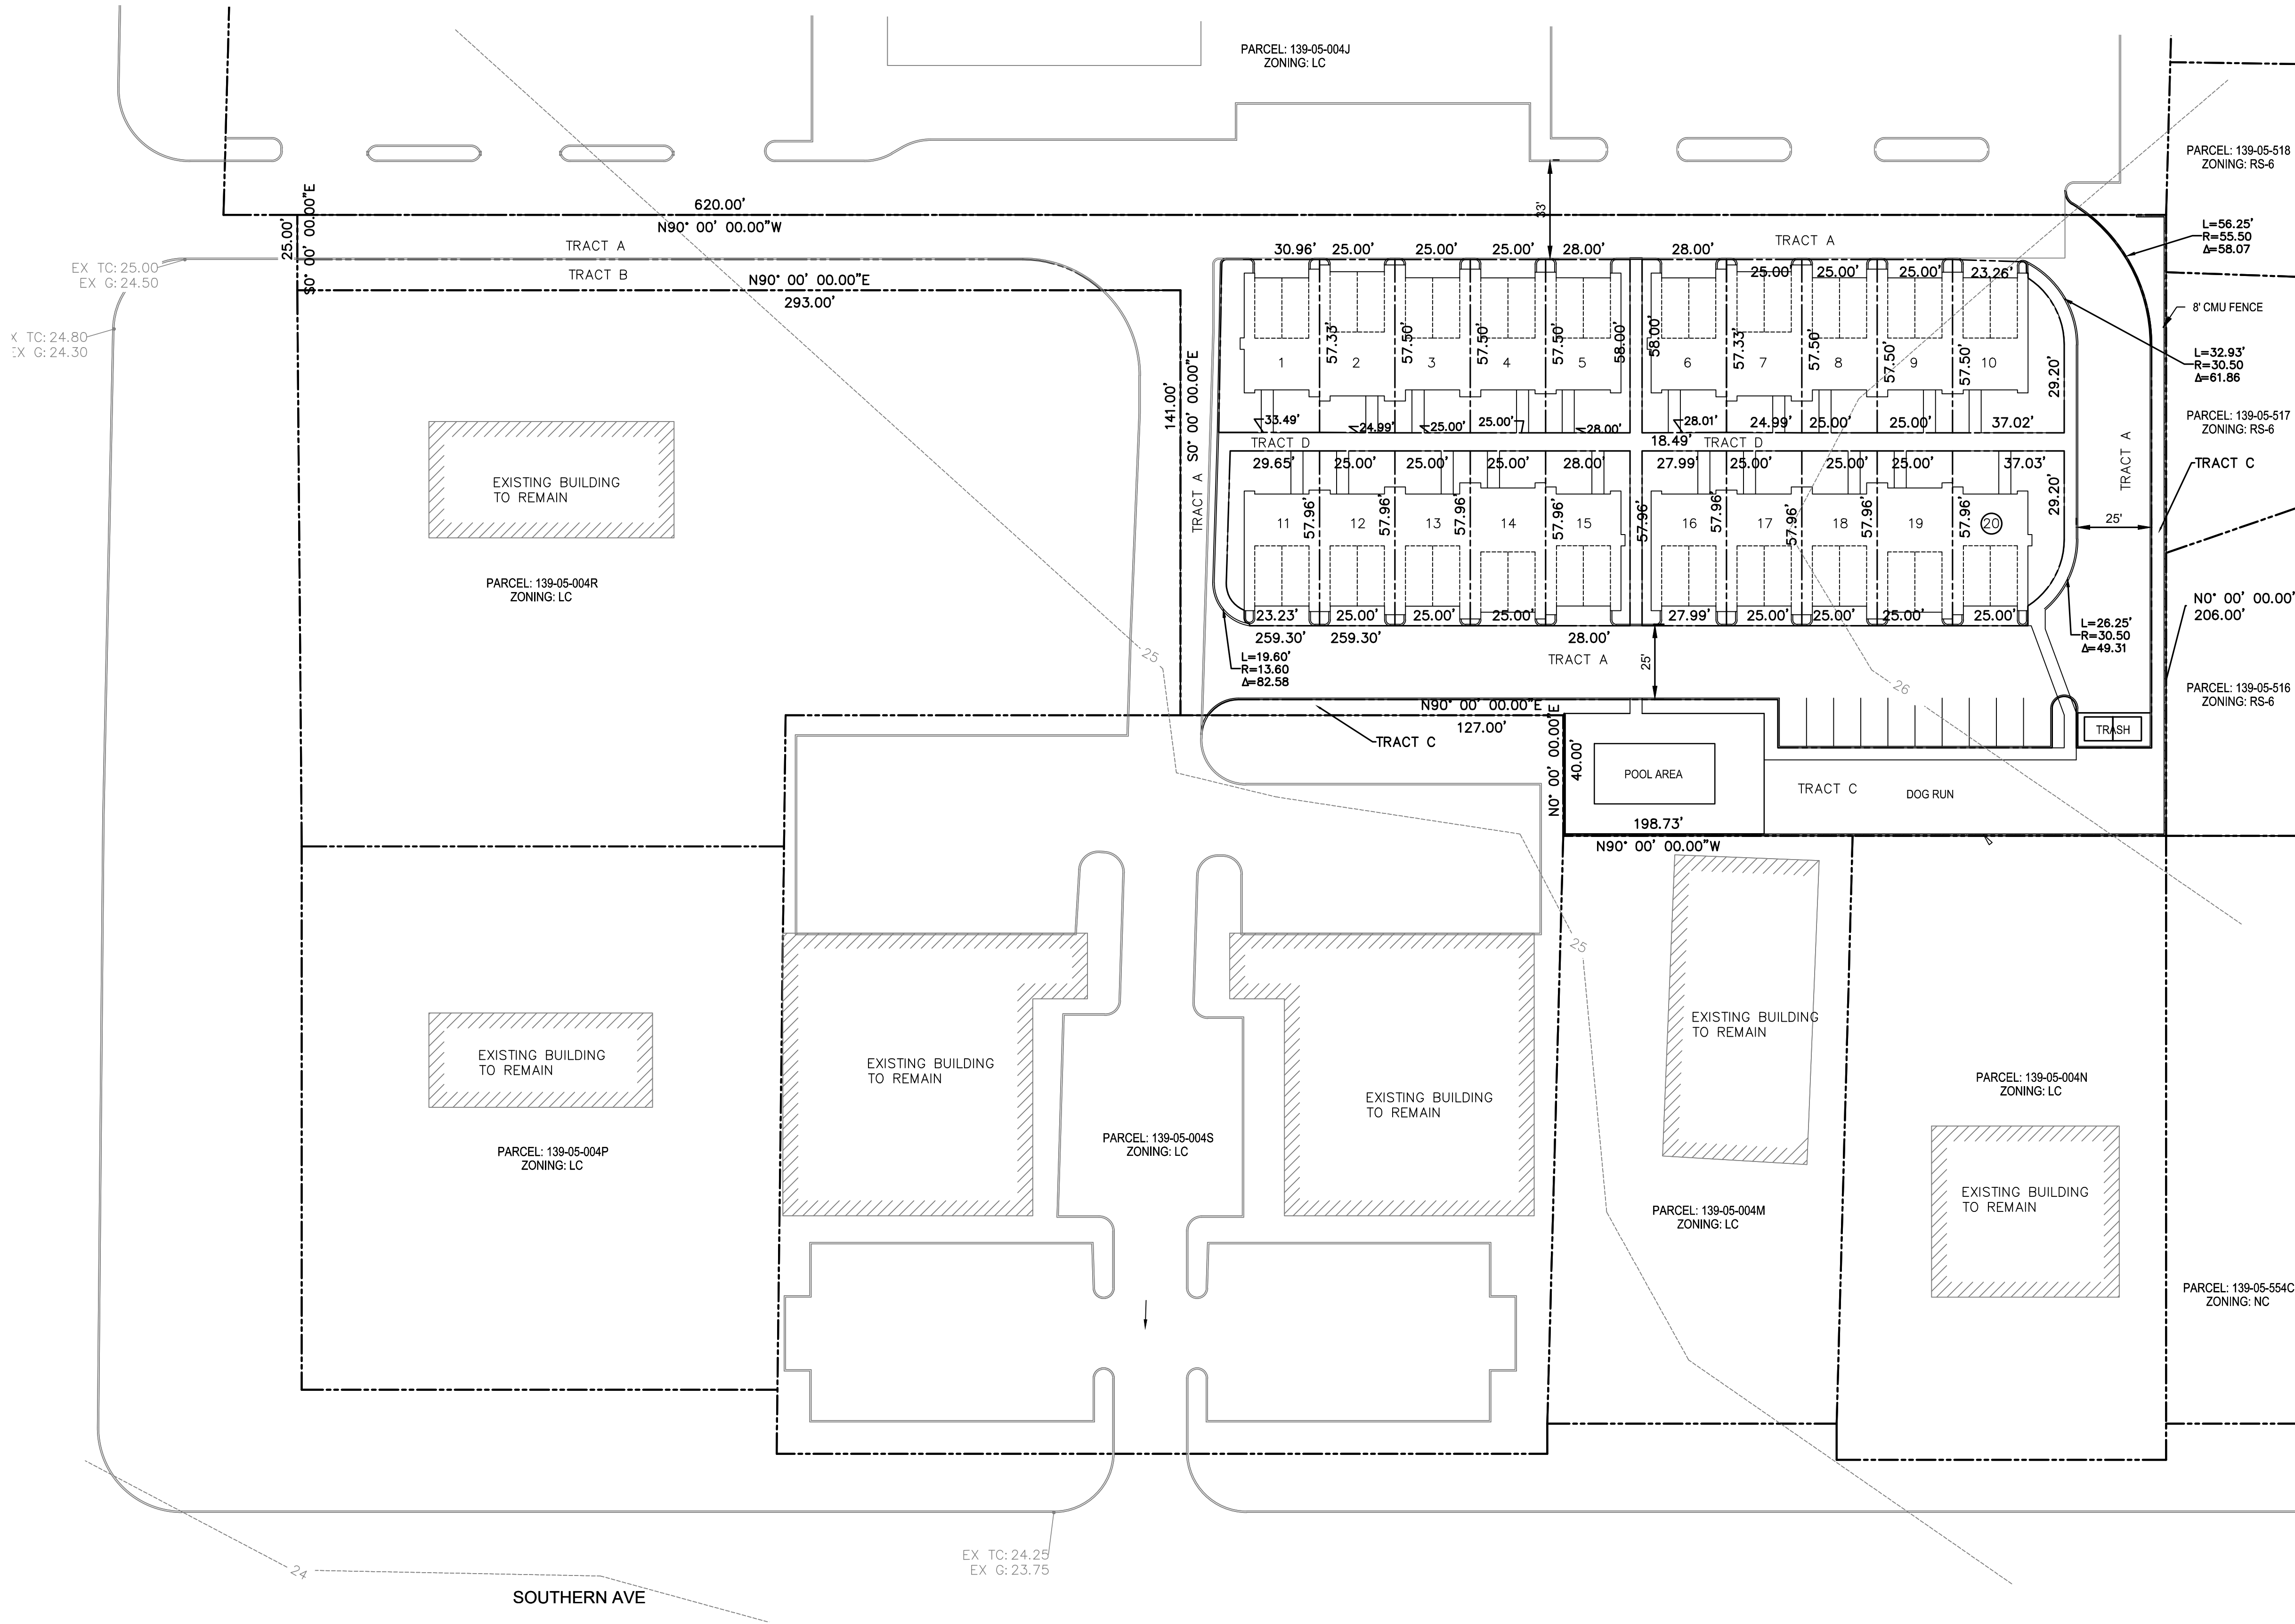

PROJECT DATA
PARCEL NUMBER:
EXISTING ZONING:
USE:
SITE AREA:

139-05-004V
LC
PROPOSED TOWNHOMES
69,607 SF

TRACT TABLE		
TRACT	AREA (SF)	USE
TRACT A	23,462	PRIVATE DRIVE, P.U.F.E
TRACT B	2,638	OPEN SPACE, LS
TRACT C	8,826	OPEN SPACE, LS
TRACT D	2,906	OPEN SPACE , LS

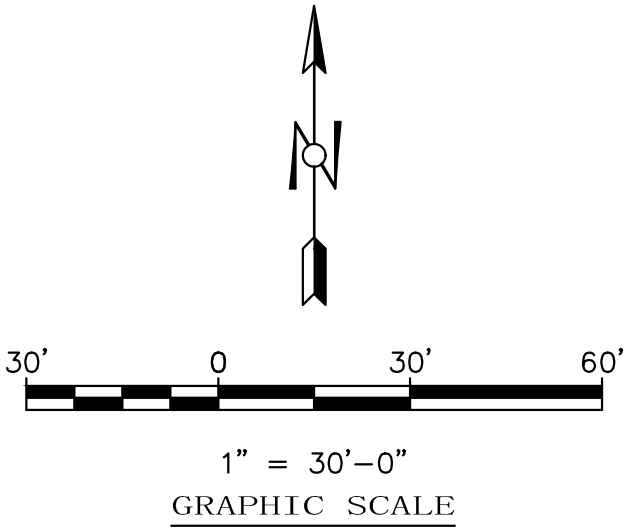

2075 S. COTTONWOOD DR.
TEMPE AZ, 85282
T 480.580.1116

Larson Engineering, Inc.
3524 Labore Road
White Bear Lake, MN 55110
651.481.9120 (f) 651.481.9201
www.larsonengr.com

SOUTHERN & STAPLEY TOWNHOMES

D A B K DEVELOPMENT
1232 E. SOUTHERN AVE
MESA, AZ 85204

#	DESCRIPTION	DATE

PRELIMINARY SUBMITTAL
SUBMITTAL 07/03/18

PRELIMINARY
PLAT

