
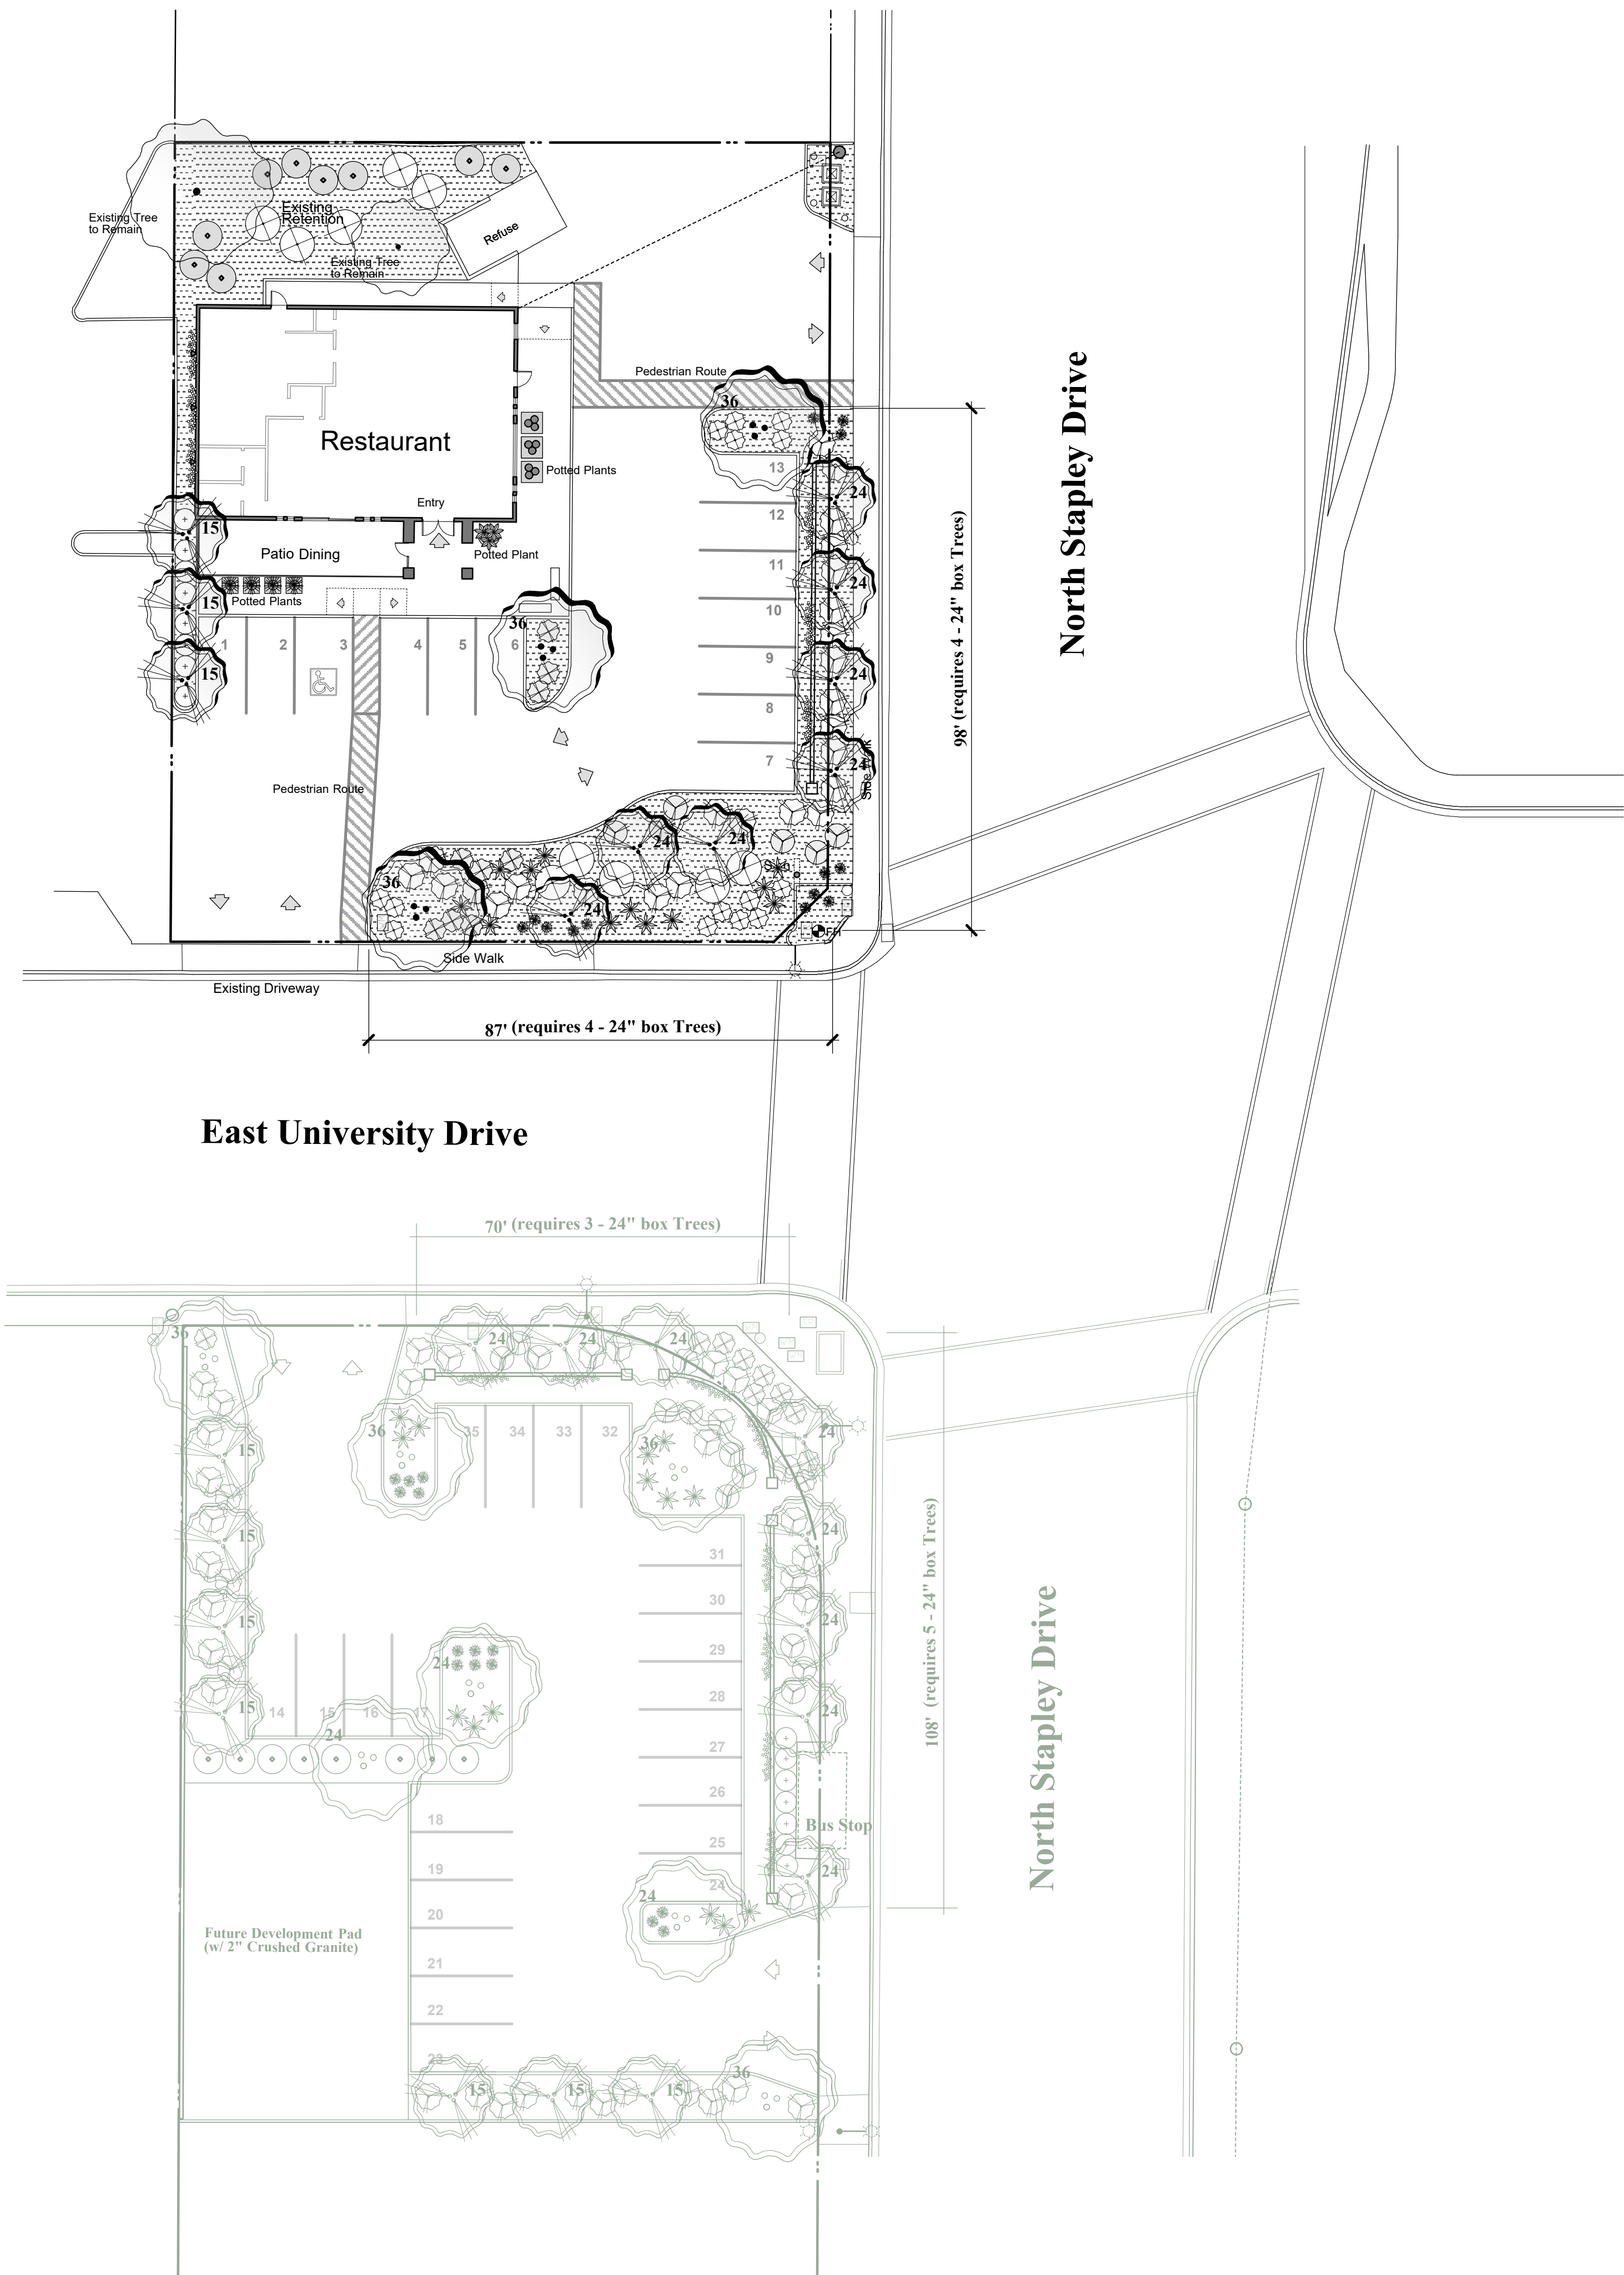
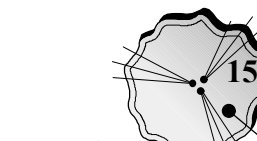
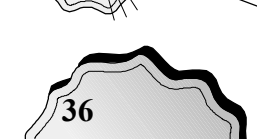
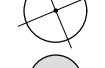
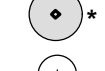
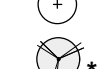
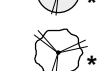


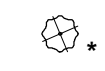


Planting Schedule				
  	TREES			
	CAESALPINIA MEXICANA (multi-trunk)	Evergreen Bird-of-Paradise	3	15 gallon
	CAESALPINIA MEXICANA (multi-trunk)	Evergreen Bird-of-Paradise	7	24" box
	* OLEA EUROPAEA 'Swan Hill' (multi-trunk)	Fruitless Olive	3	36" box
SHRUBS				
	BOUGAINVILLEA 'Barbara Karst'	Bougainvillea	3	5 gallon
	BOUGAINVILLEA 'La Jolla'	La Jolla Bougainvillea	3	5 gallon
	CAESALPINIA MEXICANA	Evergreen Bird-of-Paradise	10	5 gallon
	LEUCOPHYLLUM FRUT. 'Lynns Legacy	Lynns Legacy Texas Sage	9	5 gallon
	RUELLIA PENINSULARIS	Baja Ruellia	8	5 gallon
	* TECOMA S. 'Bells of Fire'	Bells of Fire Tecoma	6	5 gallon
	TECOMA S. 'Lydia'	Tecoma Lydia	26	5 gallon
ACCENTS				
	AGAVE AMERICANA 'Marginata'	Variegated Century Plant	12	5 gallon
	HESPERALOE 'Brake Lights'	Dwarf Red Hesperaloe	13	5 gallon
GROUND COVERS				
	LANTANA 'Dallas'	Red Lantana	19	5 gallon
	LANTANA 'New Gold'	New Gold Lantana	14	5 gallon
	GRANITE COVERING (2" Deep) (in contained areas of Site only)	(3/4" screened Madison Gold)	---	9,294 s.f.


Note:
Provide Documentation to Owner for all (*) **Patented Plant Varieties** installed in Project

Potted Plants			
	POTTED PLANT A	Peruvian Cereus	4 15 gallon
	POTTED PLANT B	Laydy Slipper	4 5 gallon
	POTTED PLANT C	Mediterranean Fan Palm	1 24" box

Two full working days before you dig
Call 811 - Arizona 811 Blue Stake Center
or click Arizona811.com

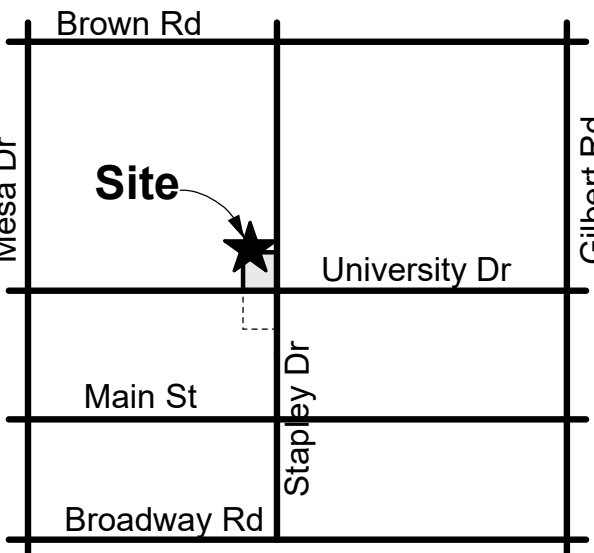

Location Map

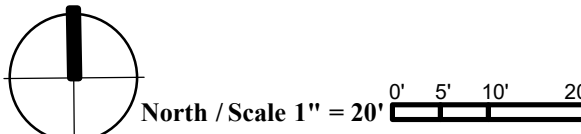

North Portion - Restaurant Preliminary Planting Plan *Pizza and Wings Restaurant*

1160 East University Drive
Mesa Arizona 85203

Owner.....Whats Up Food Mart LLC
In Care Of..... Jesse Sodhi / 2662 N Ridge Cir. Mesa, Az



Gordon Wayne Jones
LANDSCAPE ARCHITECT
1711 East Missouri Suite 7
Phoenix Arizona 85016
602-274-4611
gwy-laj@cox.net