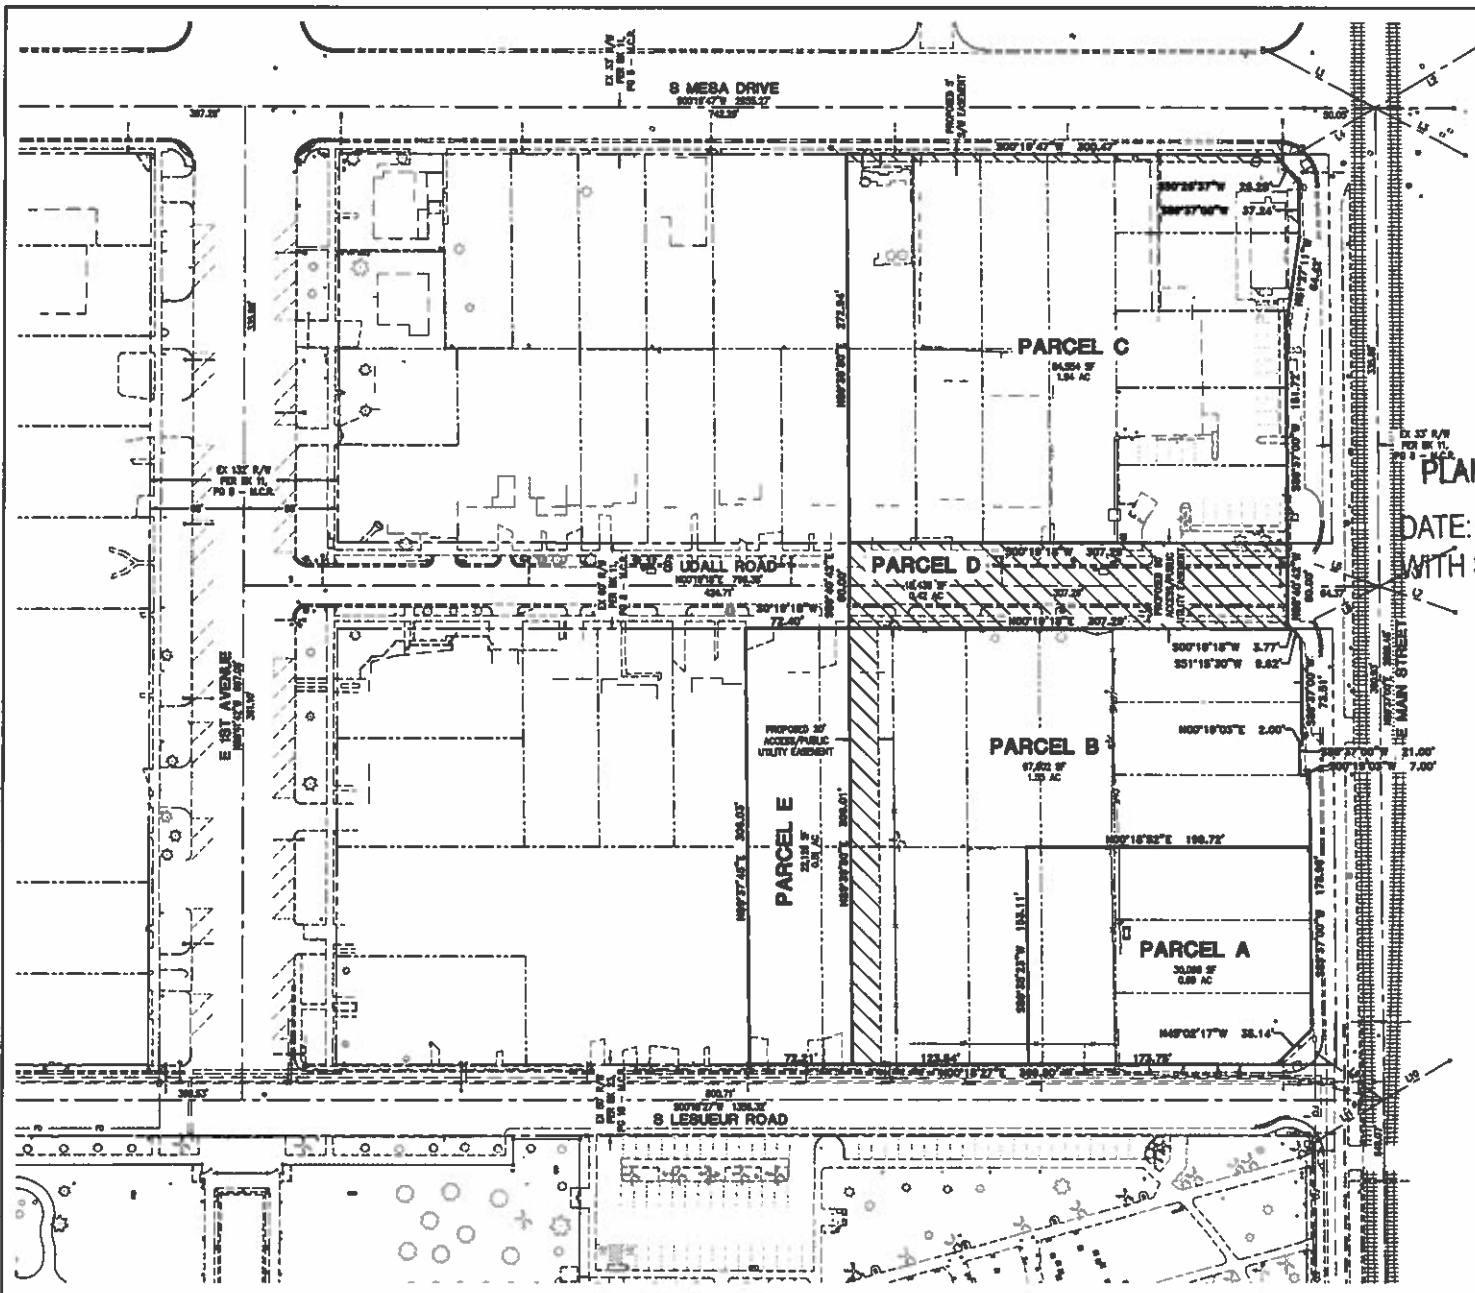



APPROVED PLANS
PLANNING AND ZONING BOARD

DATE: 6.20.18
WITH STIPS: YES ☒ NO ☐

LEGEND

- PROPOSED BOUNDARY
- EXISTING PARCEL LINE
- CENTERLINE
- RIGHT-OF-WAY
- EASEMENT LINE
- EASEMENT

LINE #	DIRECTION	LENGTH
L1	N00°04'37"E	88.85'

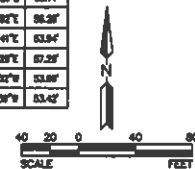

HILGARTWILSON
ENGINEER | PLANNING | SURVEY | MANAGEMENT
2400 E. UNIVERSITY AVE., SUITE 200
PHOENIX, AZ 85016
www.hilgartwilson.com

MESA TEMPLE REDEVELOPMENT
SEC MAIN STREET & MESA DRIVE
MESA, ARIZONA

PRELIMINARY PLAT EXHIBIT

FROM: NO. 1000
DATE: MAY 2018
SCALE: 1" = 40'
DRAWN: CD
DESIGNED: HH
APPROVED: CH

PP1