


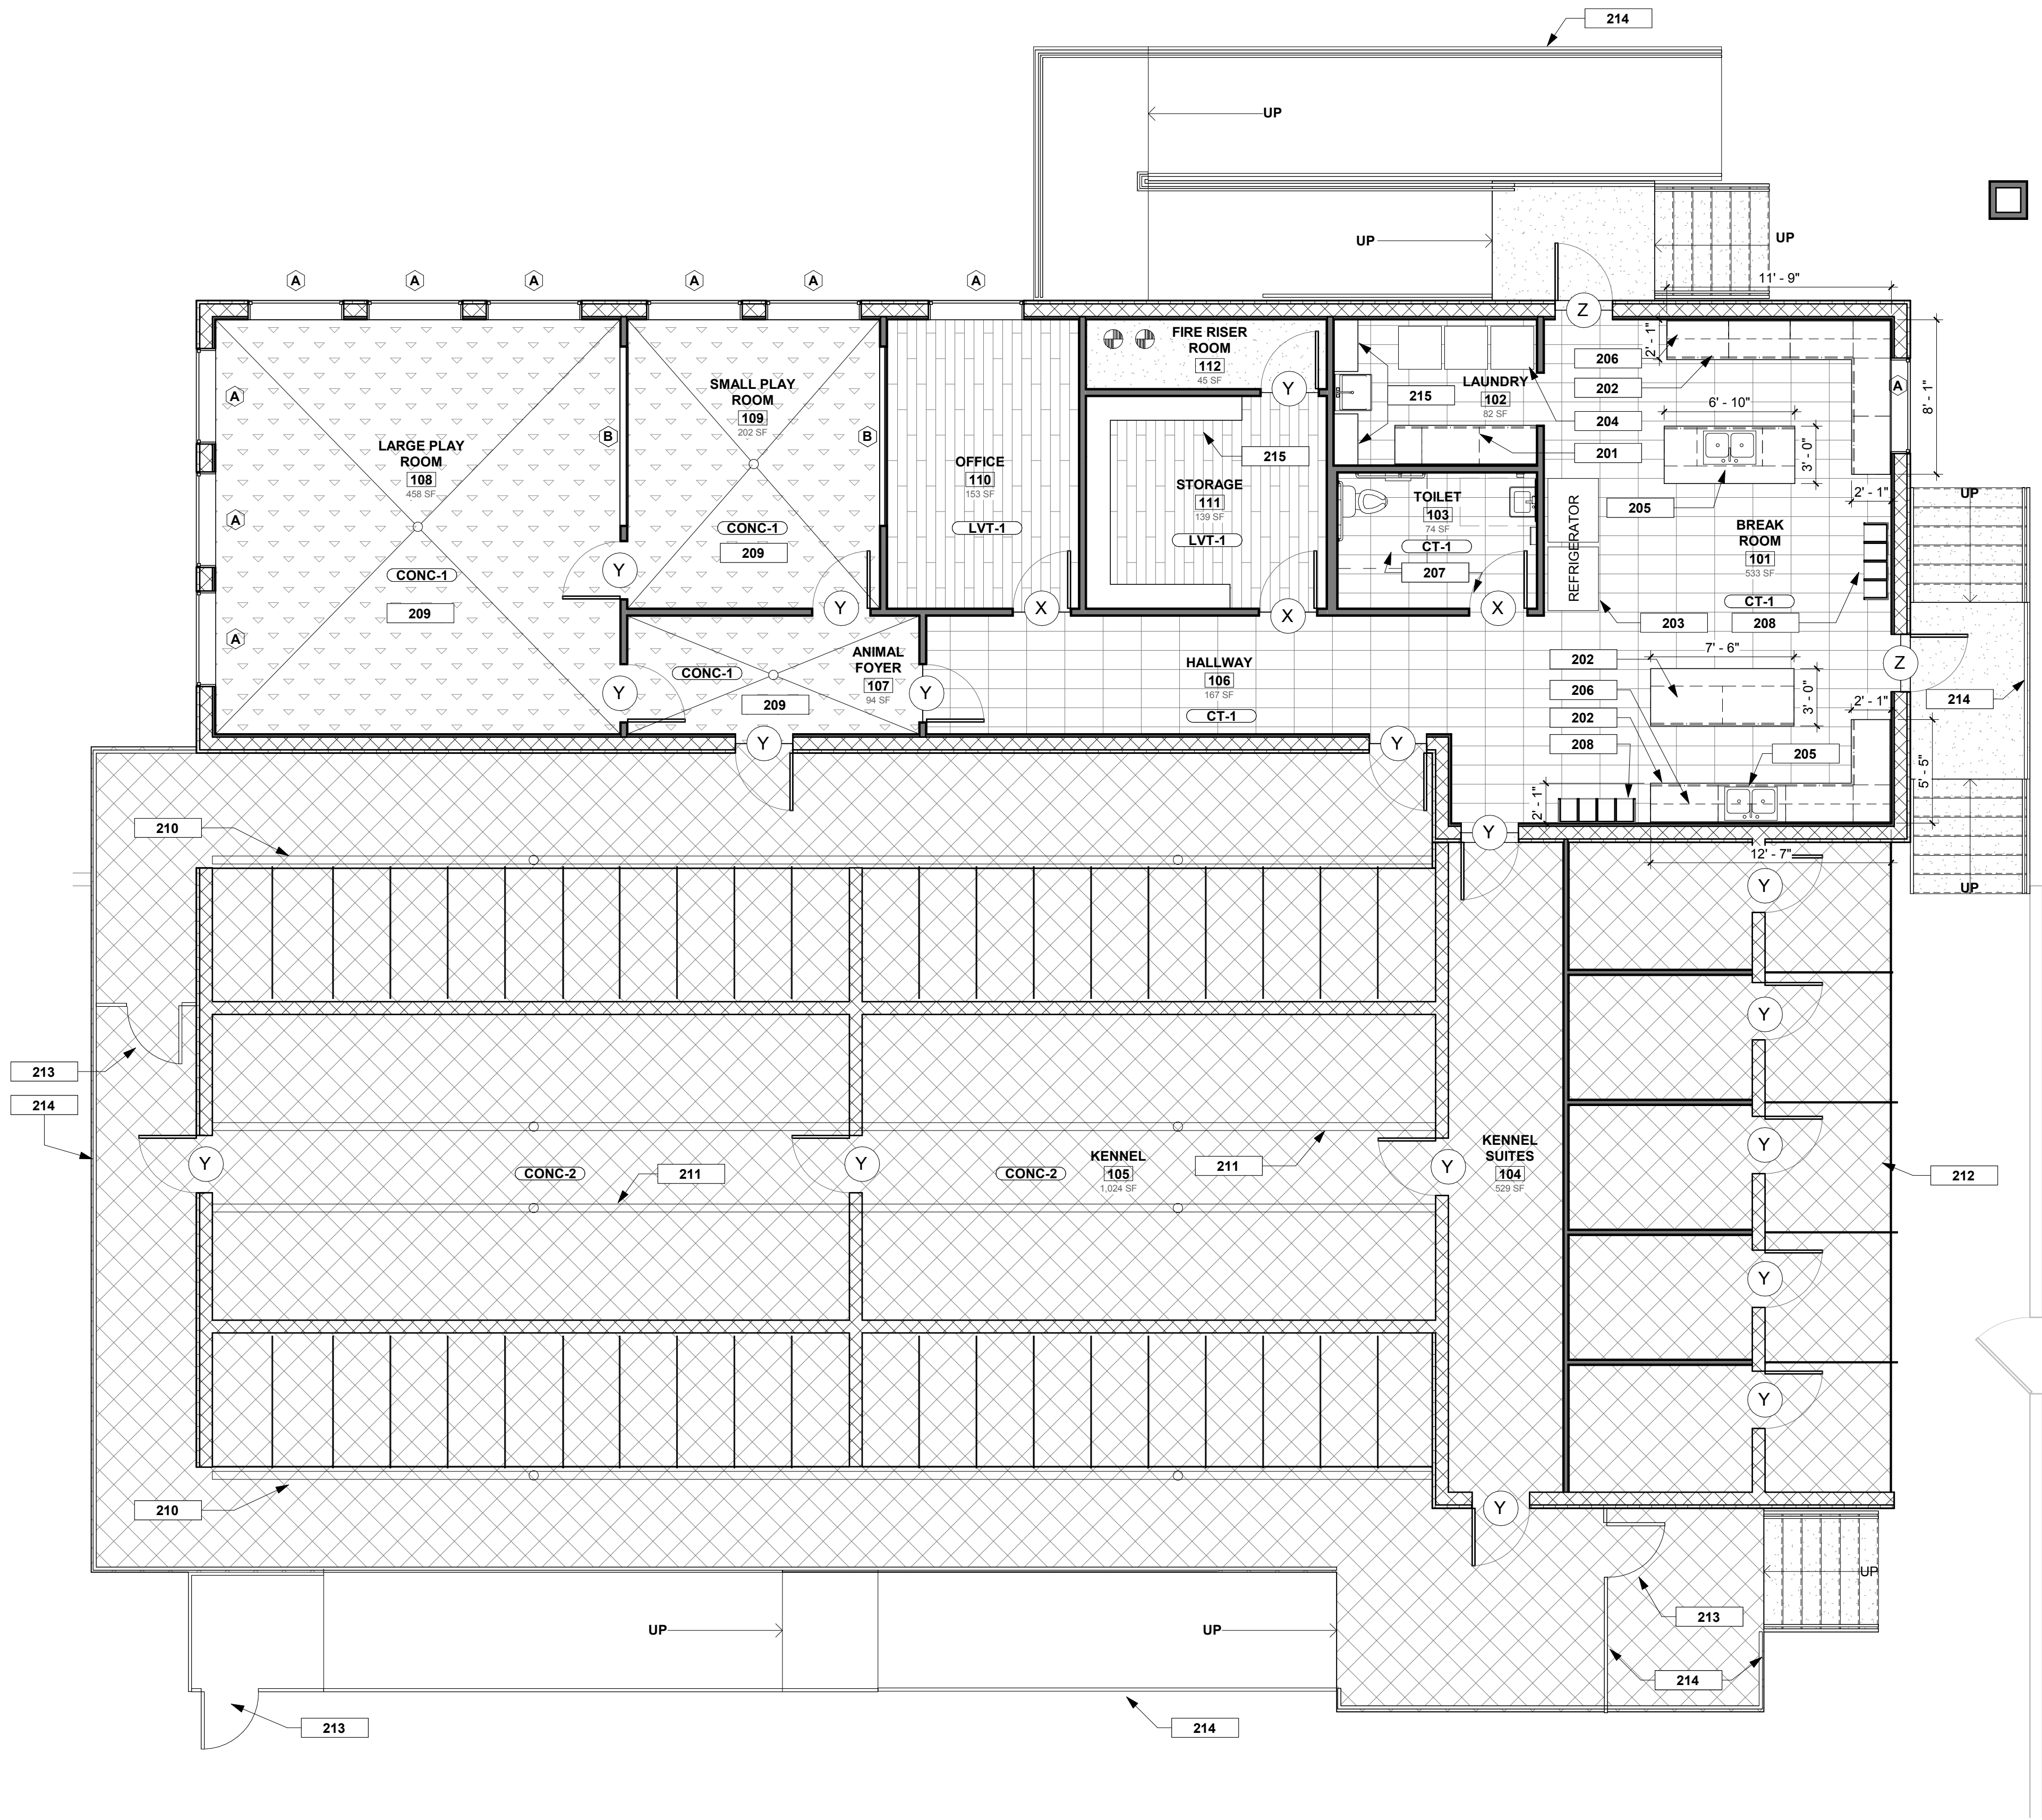

1 PRICING PLAN
3/16" = 1'-0"

PRICING GENERAL NOTES

A. REFER TO PRICING GUIDLINES FOR ADDITIONAL INFORMATION.

KEYED NOTES

- 201 PROVIDE PLASTIC LAMINATE COUNTERTOP AT 34" H.
- 202 PROVIDE 34"H PLASTIC LAMINATE BASE CABINETS WITH PLASTIC LAMINATE COUNTERTOP. (1) WITH 4-DRAWERS AND THE REST WITH (2) ADJ. SHELVES.
- 203 PROVIDE WATER LINE FOR REFRIGERATOR.
- 204 GC TO PROVIDE VENTING/ PLUMBING FOR WASHER/ DRYER.
- 205 PROVIDE PLASTIC LAMINATE 34"H BASE CABINETS. ONE BASE CABINET TO HAVE S.S. SINK.
- 206 PROVIDE PLASTIC LAMINATE UPPER CABINETS WITH (2) ADJ. SHELVES.
- 207 TOILET ROOM TO HAVE FRP TO BE WAINSCOTT HEIGHT AT 48"H AFF.
- 208 GC TO PROVIDE 12" X 12" CUBBY CABINETS 42"W X 66"H X 22"D. OPEN FACE.
- 209 FLOOR IN THIS ROOM TO FLOOR DRAIN.
- 210 FLOOR IN EXTERIOR DOG RUN SLOPED TO FULL LENGTH TROUGH DRAIN.
- 211 SLOPE AISLE TO TROUGH DRAIN FULL LENGTH OF ROOM ON BOTH SIDE.
- 212 SLOPE EXTERIOR DOG RUN AWAY FROM BUILDING.
- 213 48"H STEEL GATE.
- 214 48"H PICKET STEEL GUARDRAIL/HANDRAIL.
- 215 PROVIDE HEAVY DUTY COMMERCIAL GRADE ADJUSTABLE, 18" DEEP, SHELVING SYSTEM FROM 18" A.F.F. TO 6'-0" A.F.F. 1" VERTICALLY ADJUSTABLE BRACKETS AND STANDARDS FOR THE ENTIRE WALL.

DOOR

- (X) PAINT GRADE WOOD DOOR & HOLLOW METAL FRAME
- (Y) HOLLOW METAL & HOLLOW METAL FRAME
- (Z) HOLLOW METAL WITH FULL LITE & HOLLOW METAL FRAME

NOT FOR CONSTRUCTION

N.F.C.

NOT FOR CONSTRUCTION

**4 PAWS PET RESORT
ADDITION BUILDING**
1608 NORTH GREENFIELD ROAD
MESA, AZ 85205

REV | DATE | DESCRIPTION

PROJECT NUMBER
17-176

ISSUE DATE
02/16/2018

SHEET TITLE

PRICING PLAN
SHEET NUMBER

PP-2