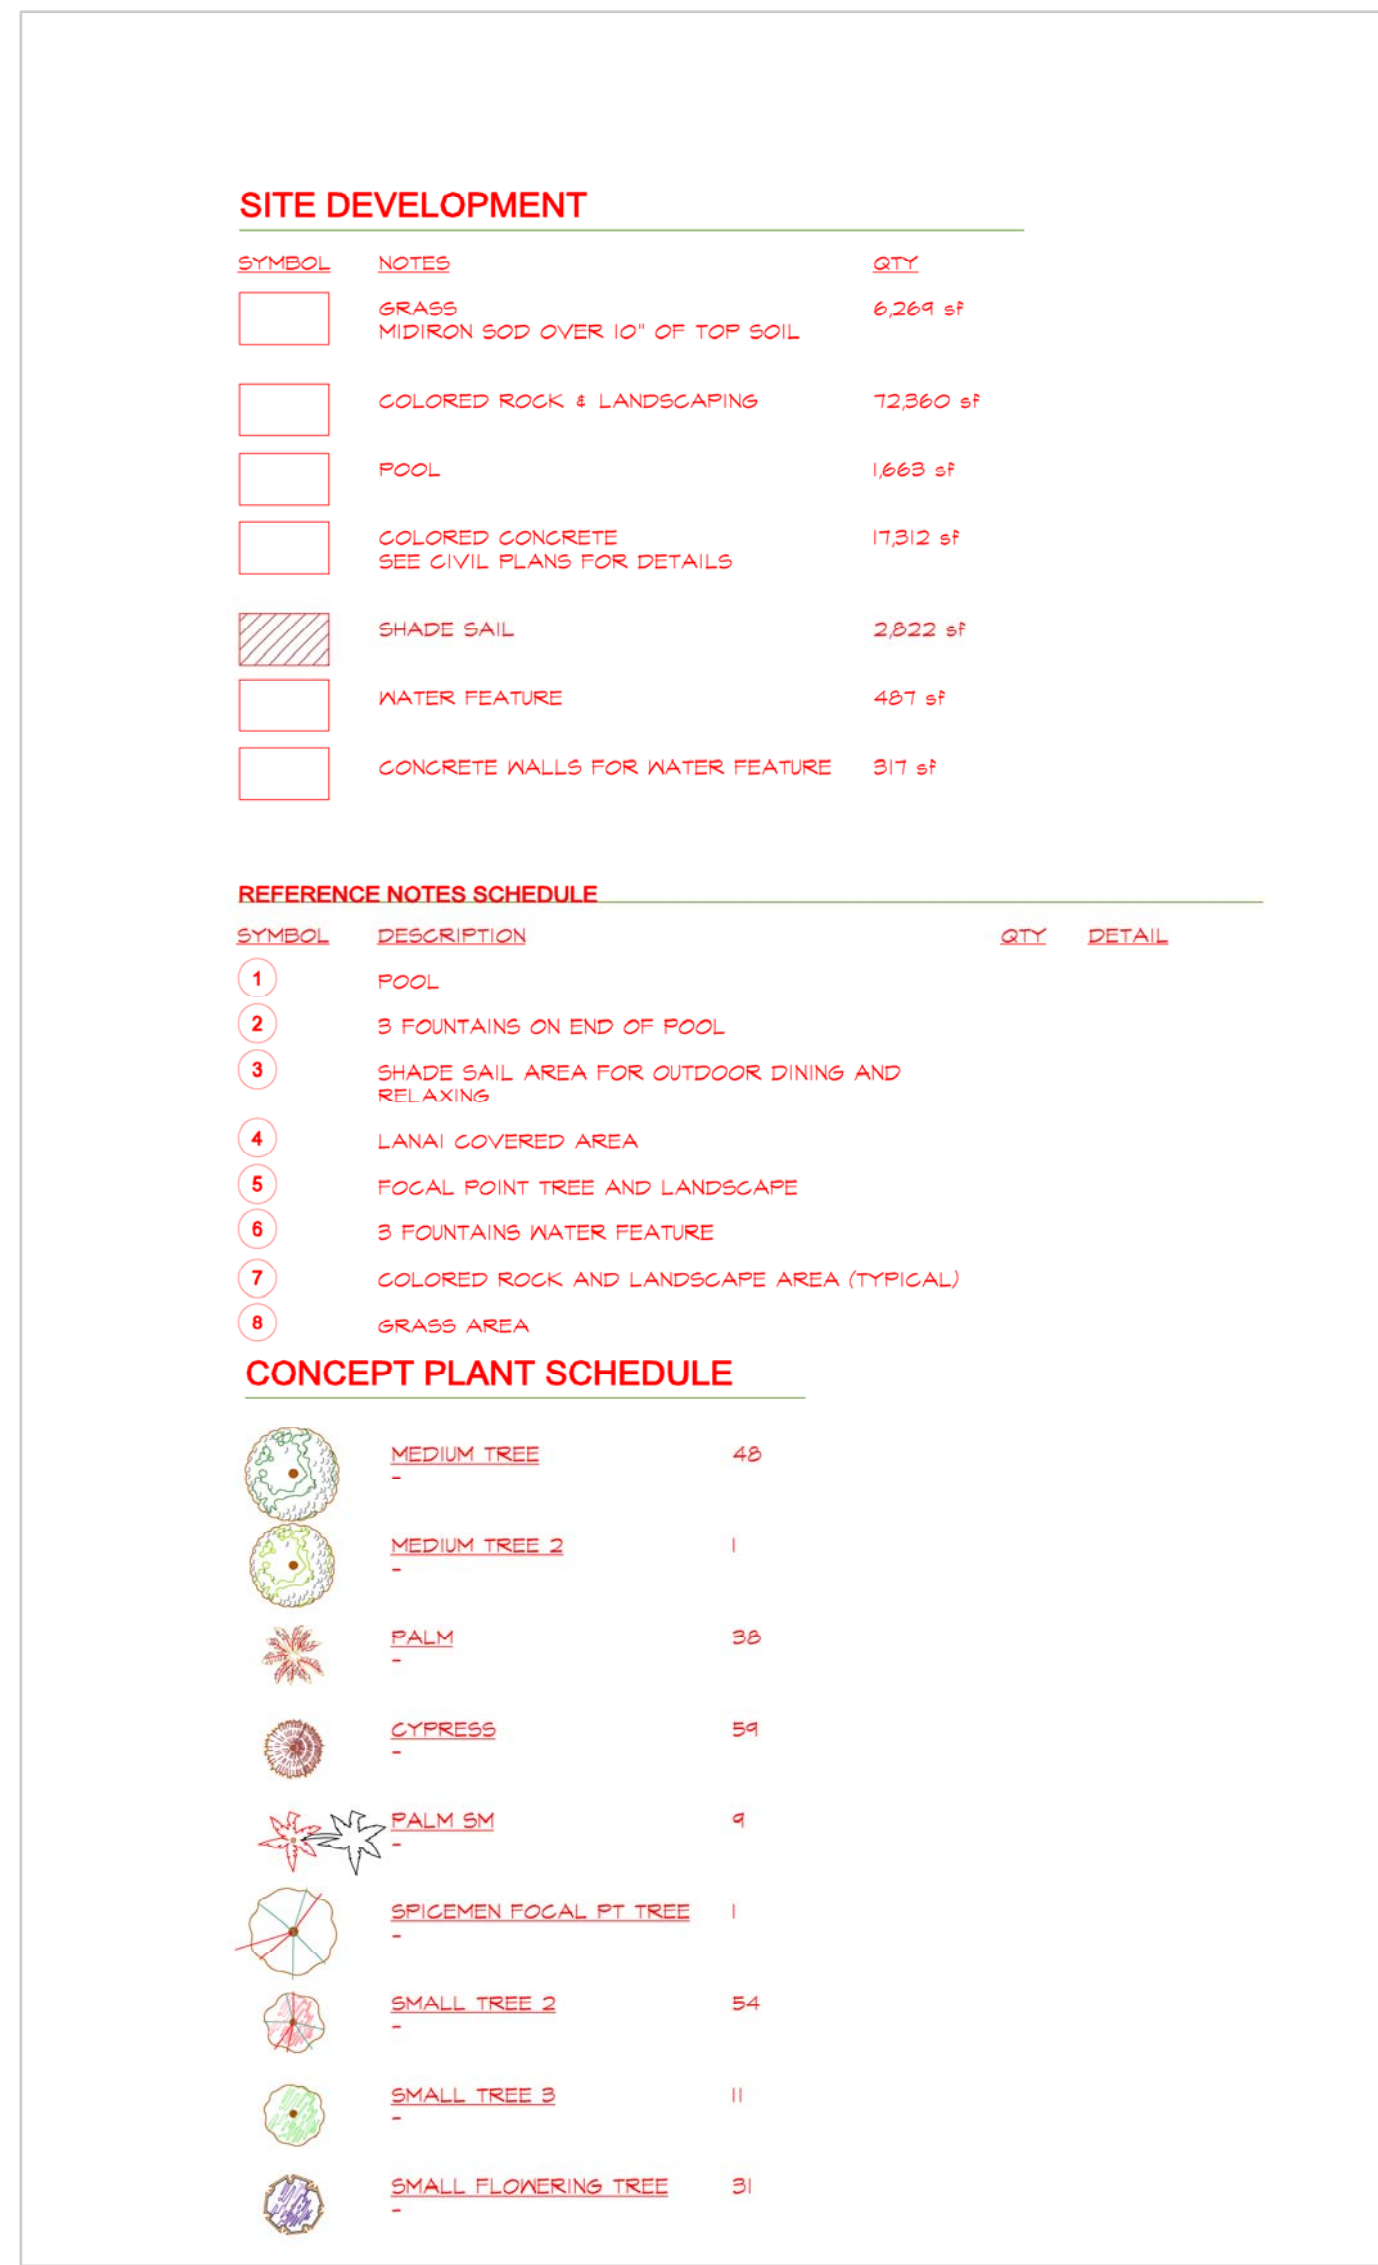


THREE FOUNTAINS SENIOR LIVING
1810 S. Crismon Road
Mesa, AZ 85209

—  **BWA**
ARCHITECTS

T 801.438.9500
F 801.438.9501

3115 EAST LION LANE, #200
HOLLADAY, UTAH 84121

BEECHERWALKER.COM

LANDSCAPE

DRAWING NUMBER

L100
