



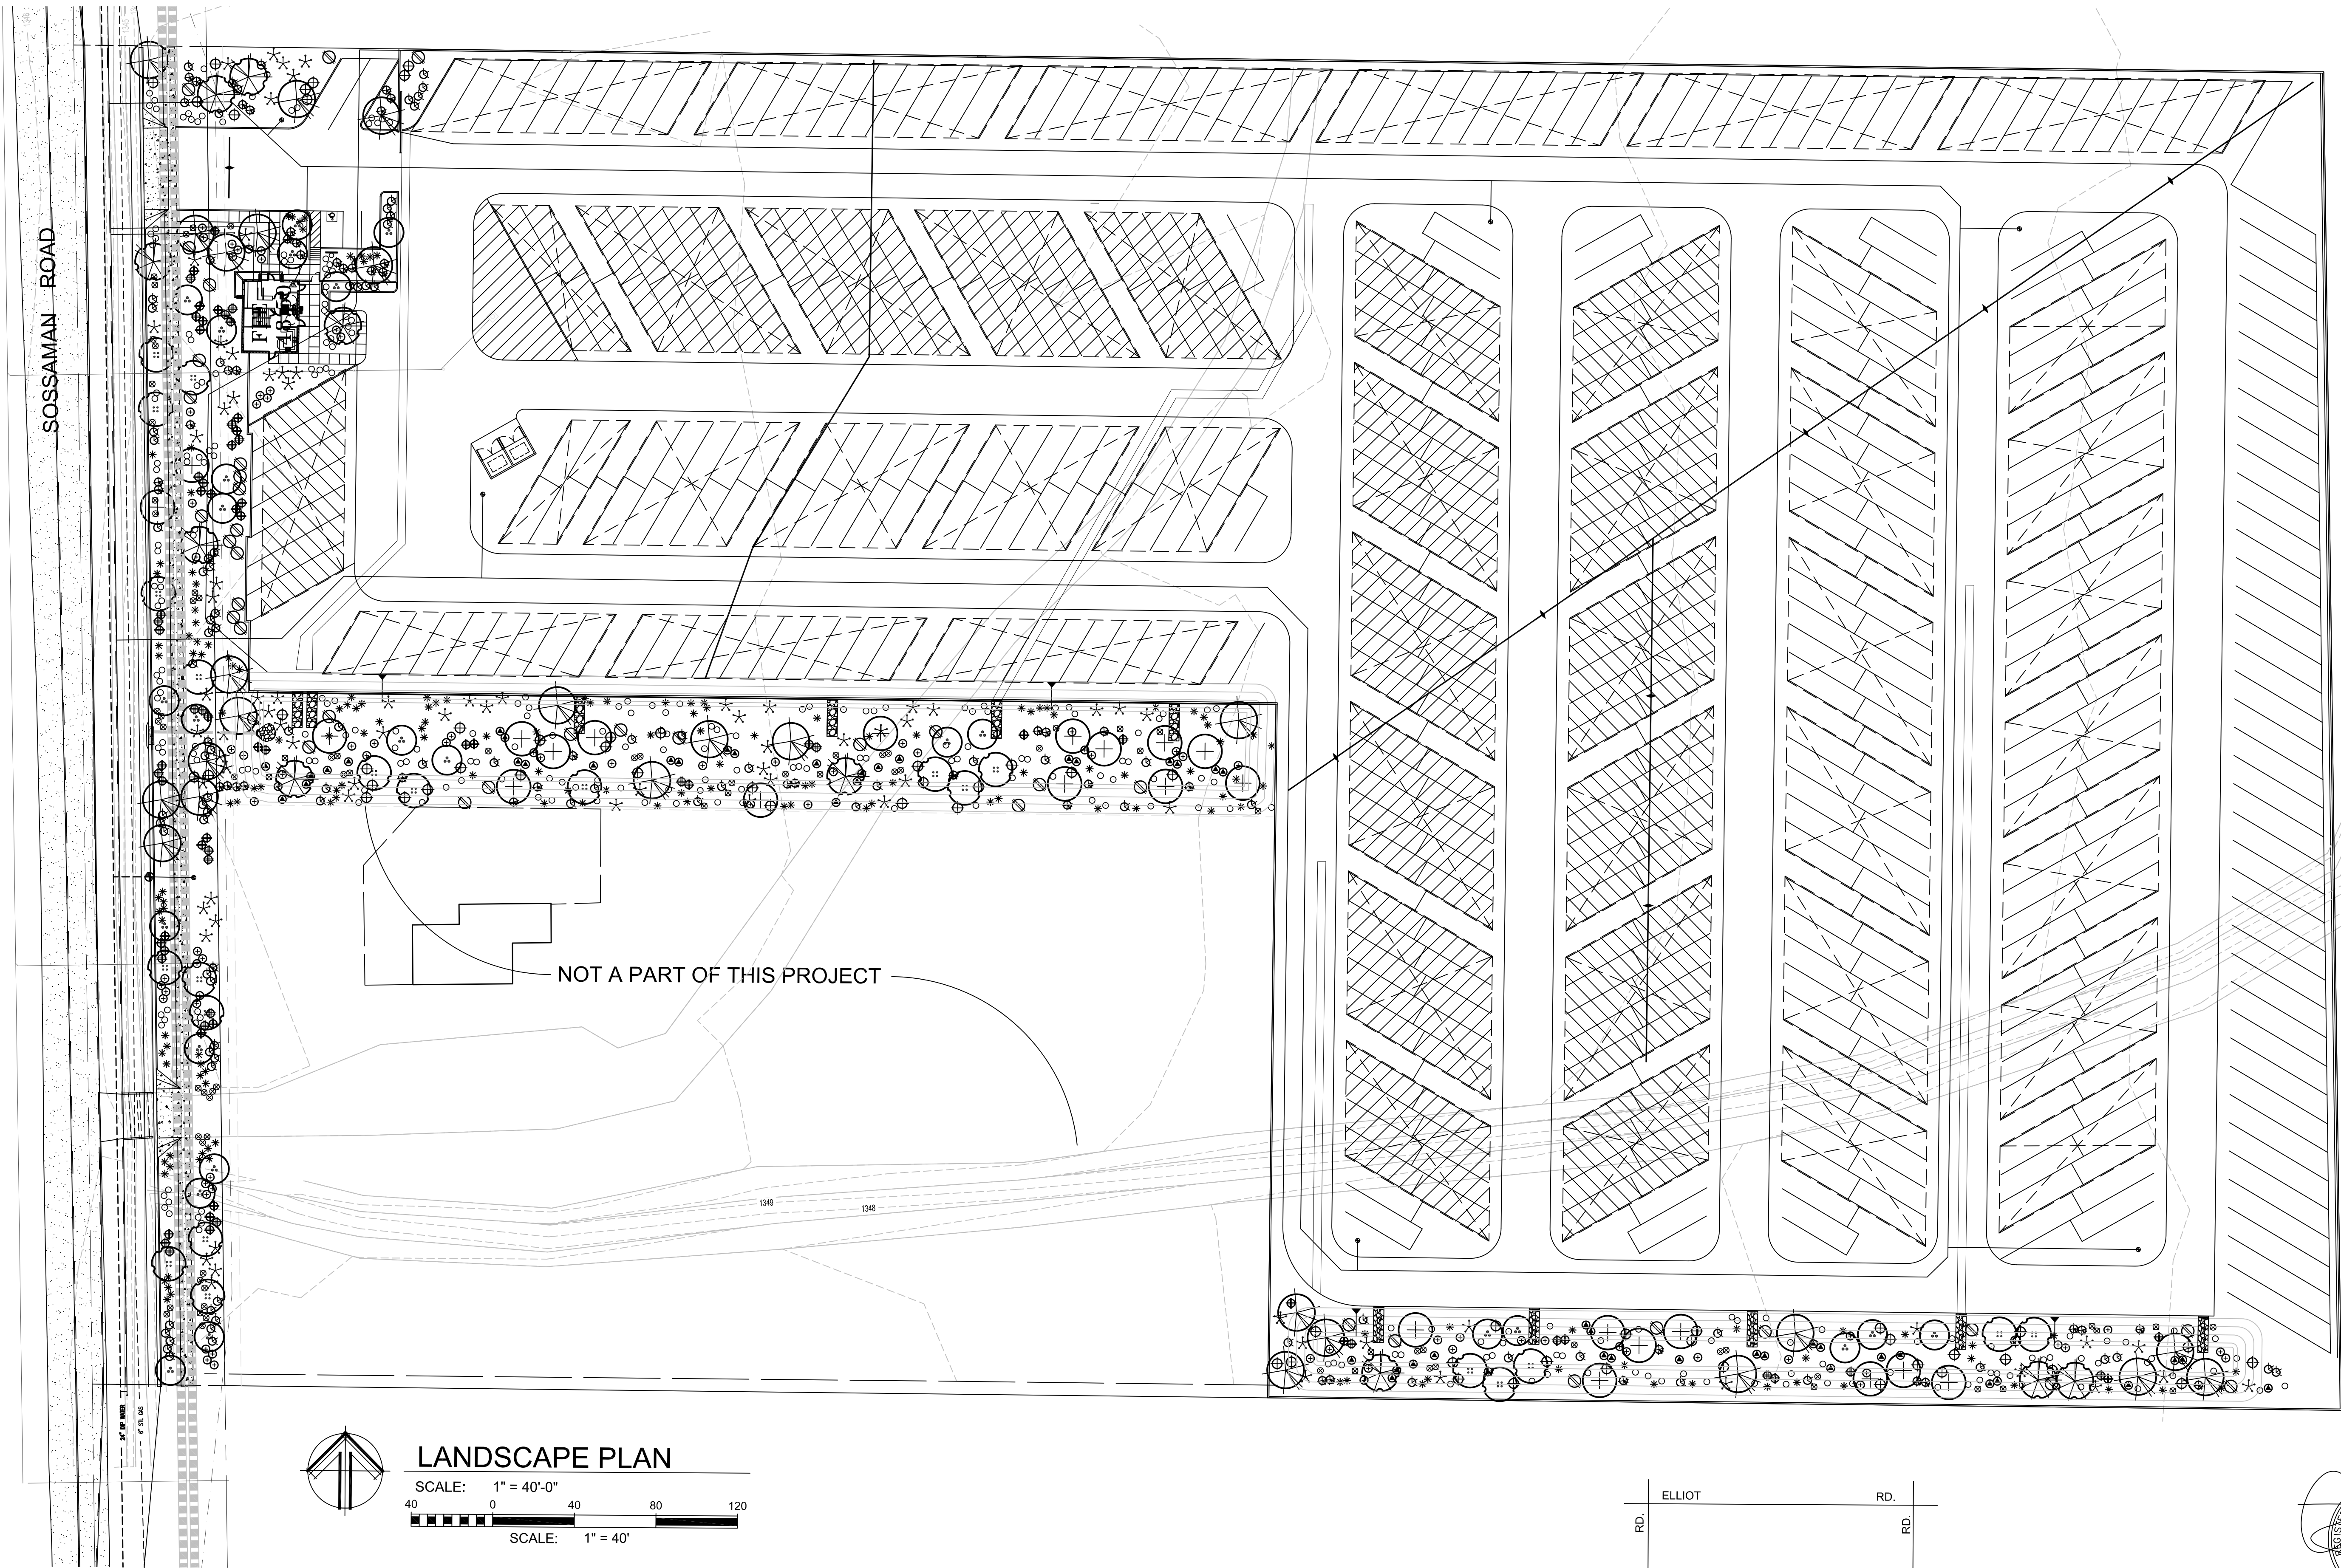

LANDSCAPE LEGEND

	PARKINSONIA FLORIDA BLUE PALO VERDE 24" BOX (MATCHING) (I)		PROSOPIS VELUTINA NATIVE MESQUITE 24" BOX (I)		DASYLIRION WHEELERII DESERT SPOON 5 GALLON (I)		CELTIS PALLIDA DESERT HACKBERRY 5 GALLON (I)		AMBROSIA DELTOIDEA BURR SAGE 1 GALLON (I)		SPHAERALCEA AMBIGUA DESERT GLOBE MALLOW 1 GALLON (I)
	OLNEYA TESOTA IRONWOOD 24" BOX (I)		CAESALPINIA CACALACO CASCALOTE 15 GALLON (I)		DODONEA VISCOSA HOP BUSH 5 GALLON (I)		NOLINA MICROCARPA BEAR GRASS 5 GALLON (I)		ERICAMERIA LARCIFOLIA TERPENTINE BUSH 1 GALLON (I)		MELAMPODIUM LEUCANTHUM BLACKFOOT DAISY 1 GALLON (I)
	CHILOPSIS LINEARIS DESERT WILLOW 36" BOX (I)		LARREA TRIDENTATA CREOSOTE BUSH 5 GALLON (I)		SIMMONSIA CHINENSIS JOJOBA 5 GALLON (I)		ENCELIA FARINOSA BRITTLE BUSH 1 GALLON (I)		BAILEYA MULTIRADIATA DESERT MARIGOLD 1 GALLON (I)		1/2" MINUS MADISON GOLD DECOMPOSED GRANITE 2" DEPTH IN ALL LANDSCAPE AREAS

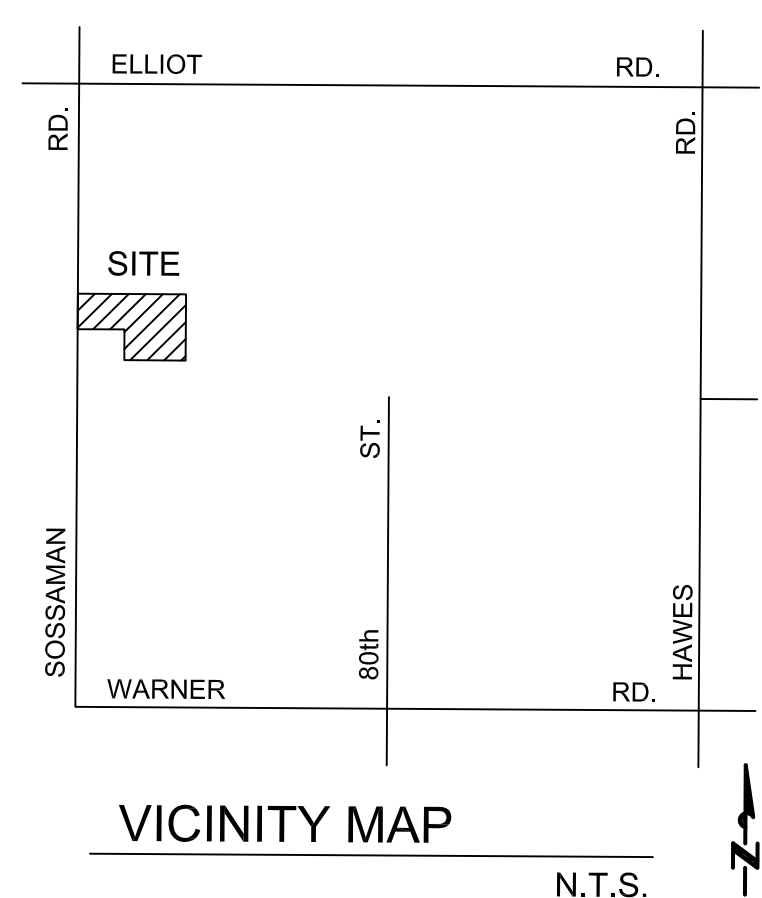

T.J. McQUEEN & ASSOCIATES, INC.
LANDSCAPE ARCHITECTURE
URBAN DESIGN
SITE PLANNING

10450 N. 74th Street, Suite 120
Scottsdale, Arizona 85258
P. (602) 265-0320

EMAIL: timmcqueen@tjmla.net

CASE NUMBER: PRS18-00048

WA winton architects, inc.
1110 E. Missouri Ave., Suite 800, Phoenix, Arizona 85014
(602) 230-9778 FAX (602) 265-9739

HW STORAGE
11243 SOUTH SOSSAMAN ROAD, MESA, ARIZONA
CANYON BUILDING & DESIGN

job no. 18125
drawn MGO
approved RBW
date 08.03.18
revisions

La.01