



These drawings are instruments of service and are the property of Howard Perlman, AIA. Howard Perlman expressly reserves its common law copyright and other property rights to these plans. These plans are not to be reproduced, changed or copied in any form or manner whatsoever, nor are they to be assigned to any third party, without first obtaining the expressed written permission and consent of Howard Perlman, AIA. Written dimensions on these drawings shall have precedence over scaled dimensions.
© COPYRIGHT 2018, HOWARD PERLMAN, AIA.

Description

By

Date

Rev

Project

MESA ROYALE
644 WEST MAIN STREET
MESA, AZ 85201

CHICANOS POR LA CAUSA
1008 EAST BUCKEYE ROAD, STE 115
Phoenix, AZ 85034

Owner

Drawn/Checked By

JT/TM

Date

08-07-2018

Project Number

N/A

Sheet Number

L 1.1

PLANT LEGEND

SYMBOL BOTANICAL NAME - COMMON NAME

TREES

	ACACIA ANEURA MULGA TREE
	PISTACIA LENTISCUS MASTIC TREE
	PROSOPIS HYBRID RIO SALADO MESQUITE
	QUERCUS VIRGINIANA 'HERITAGE' 'HERITAGE' LIVE OAK

SHRUBS

	BOUGAINVILLEA HYBRID BUSH BOUG. 'FLAME'
	BOUGAINVILLEA SPP. BUSH BOUGAINVILLEA
	CASSIA PHYLLODENIA SILVER CASSIA
	RUELLIA BRITTONIANA RUELLIA
	DODONAEA VISCOSA HOPSEED BUSH
	EREMOPHILA HUGROPHANA BLUE BELLS
	EREMOPHILA GLABRA SPP. CARNOSA WINTER BLAZE
	TECOMA STANS 'BELLS OF FIRE' 'BELLS OF FIRE'
	LEUCOPHYLLUM LANGMANIAE RIO BRAVO TEXAS SAGE
	SOPHORA SECUNDIFLORA TEXAS MOUNTAIN LAUREL
	XYLOSMA CONGESTUM XYLOSMA
	OLEA EUROPAEA 'MONTRA' LITTLE OLLIE DWARF OLIVE
	DIETES VEGETA BIOCOLOR DIETES
	MYRTUS COMMUNIS 'COMPACTA' DWARF MYRTLE
	LEUCOPHYLLUM X 'HEAVENLY CLOUD' 'HEAVENLY CLOUD' SAGE
	RUELLIA PENINSULARIS BAJA RUELLIA

ACCENTS

	HESPERALOE PARVIFLORA RED YUCCA
	MUHLENBERGIA CAPILLARIS REGAL MIST DEER GRASS
	EUPHORBIA ANTISIPHILITICA CANDELILLA
	MUHLENBERGIA RIGIDA 'NASHVILLE' GRASS

GROUND COVERS

	CALLISTEMON SPECIES LITTLE JOHN BOTTLEBRUSH
	EUPHORBIA RIGIDA GOPHER PLANT
	LANTANA MONTEVIDENSIS PURPLE TRAILING LANTANA
	LANTANA CAMARA 'DALLAS RED' 'DALLAS RED' CAMARA
	EREMOPHILA GLABRA 'MINGENEW GOLD' OUTBACK SUNRISE EMU

GROUND COVERS



	CAMPSIS RADICANS TRUMPET VINE
	BOUGAINVILLEA 'BARBARA KARST' TRUMPET VINE

DECOMPOSED GRANITE - T.B.D.


PRELIMINARY LANDSCAPE PLAN

SCALE: 1"=30'-0"

NORTH

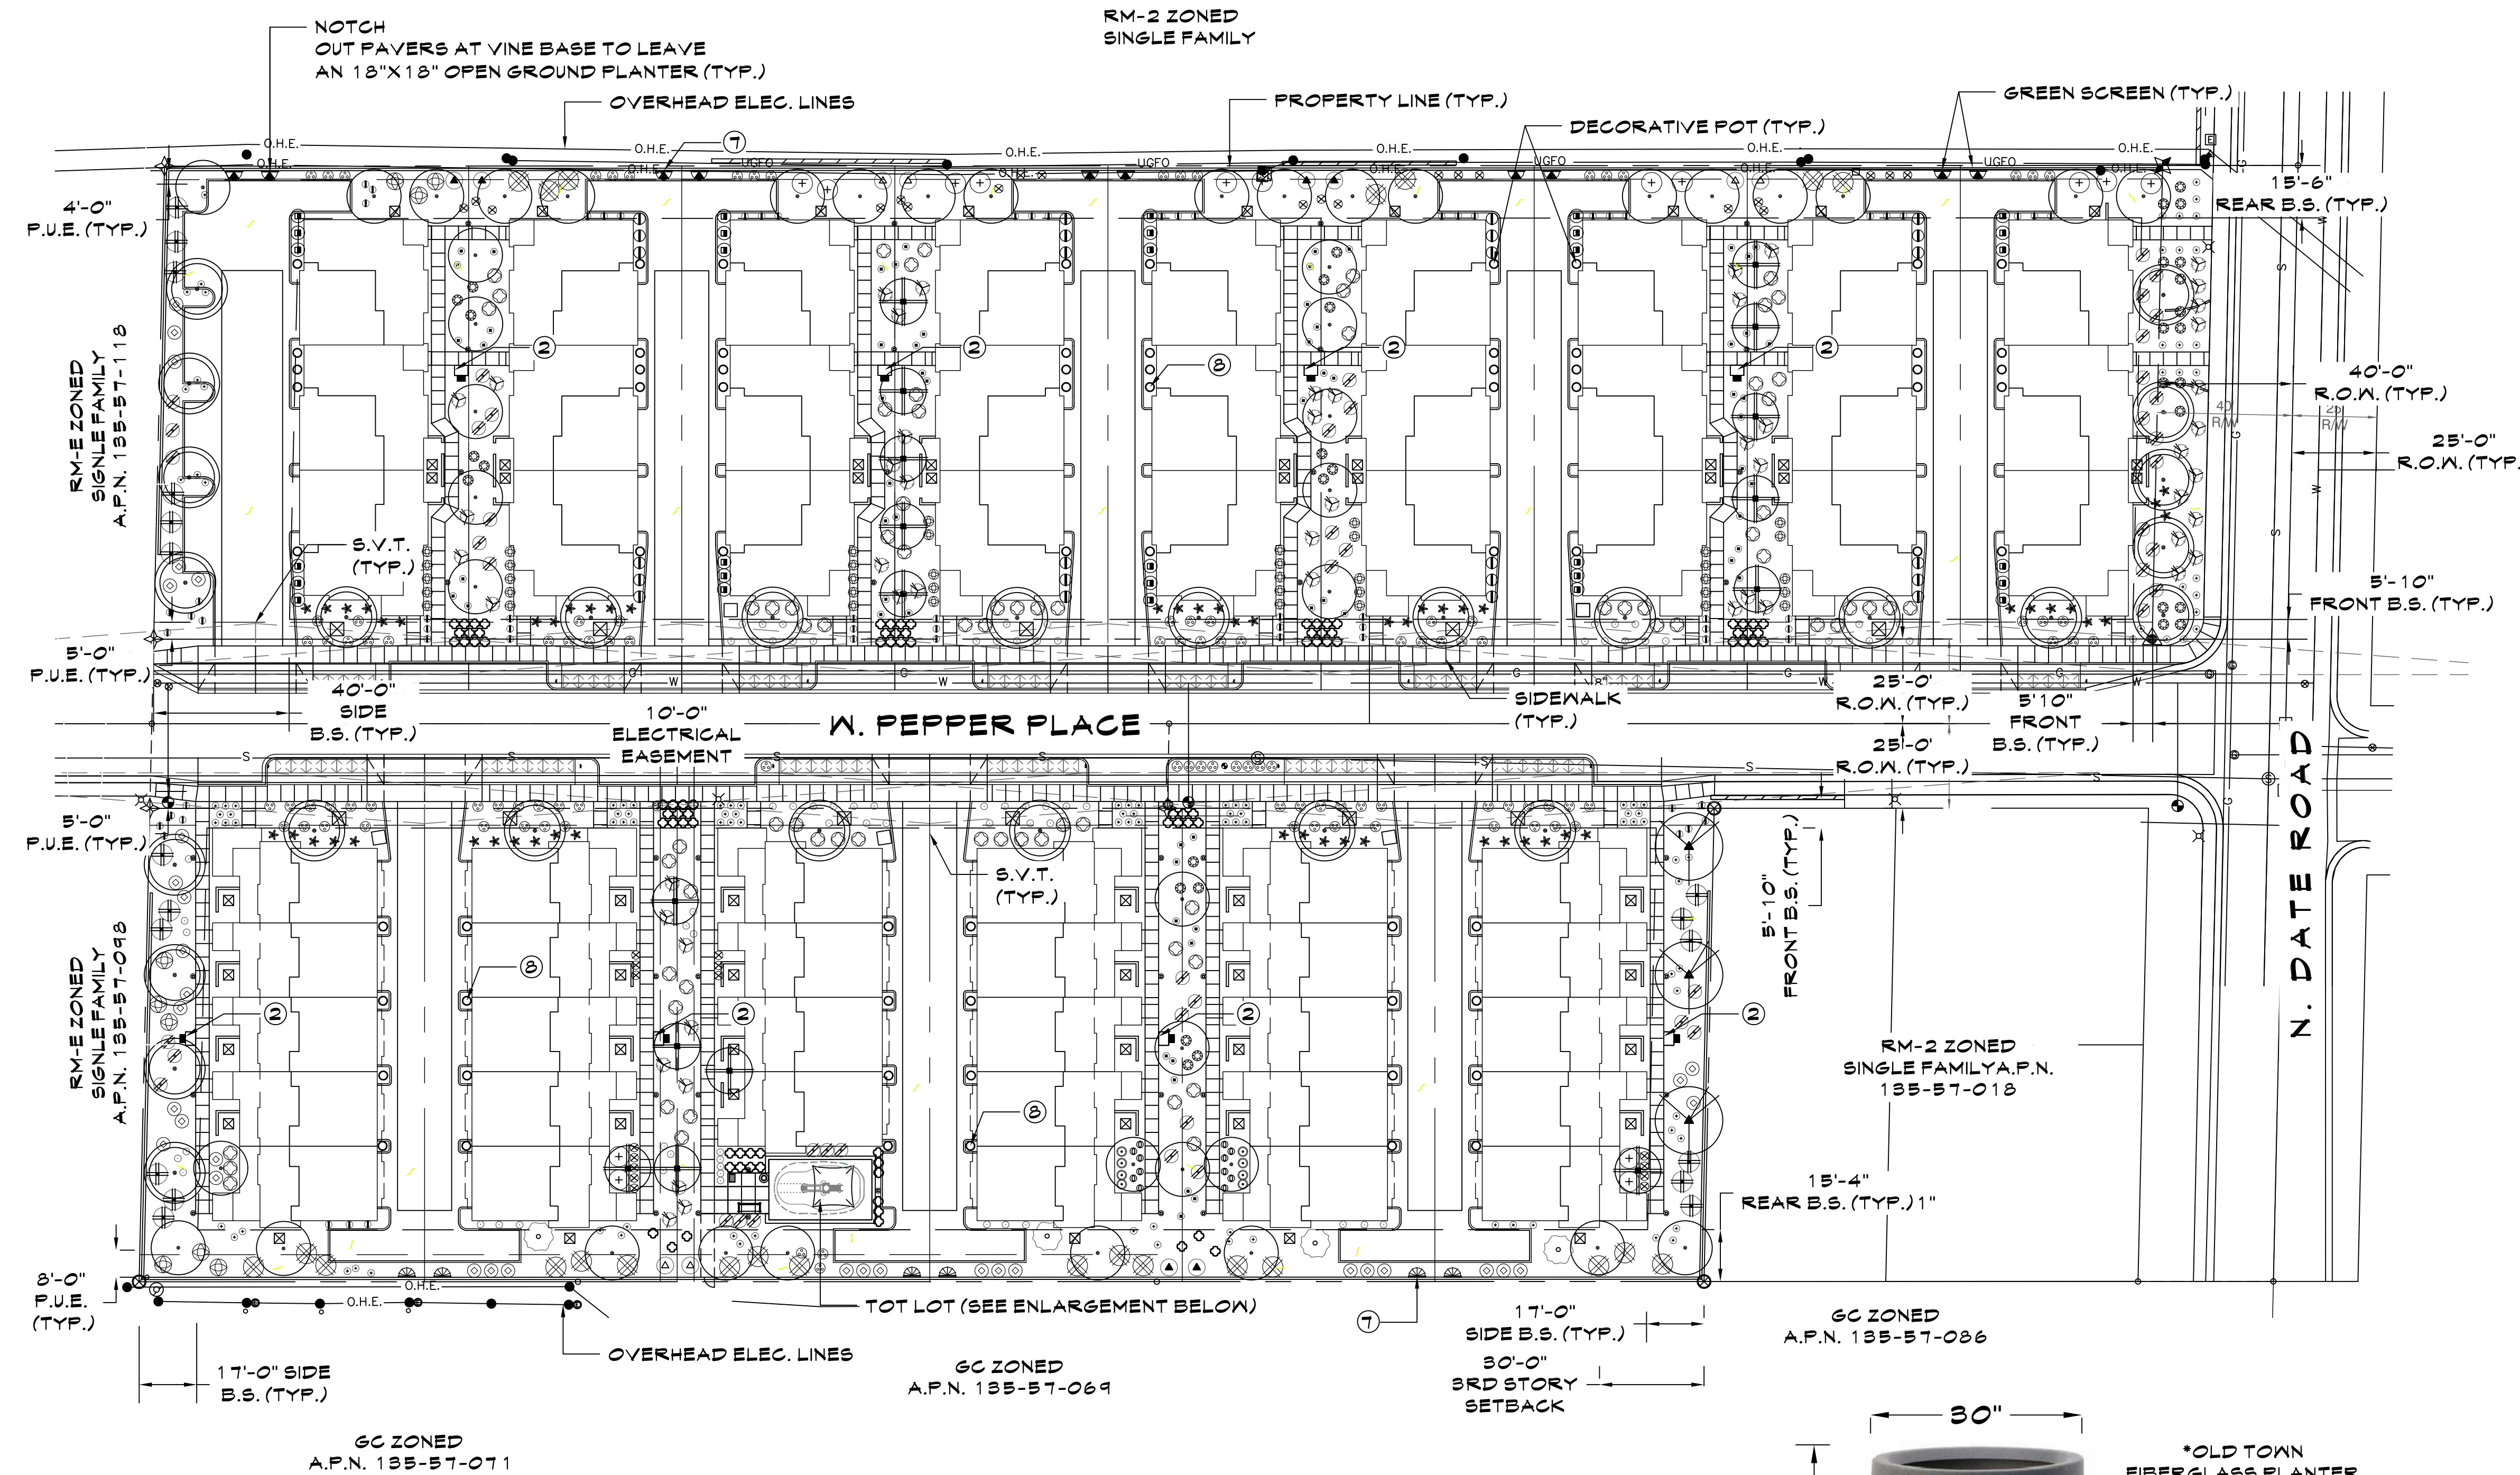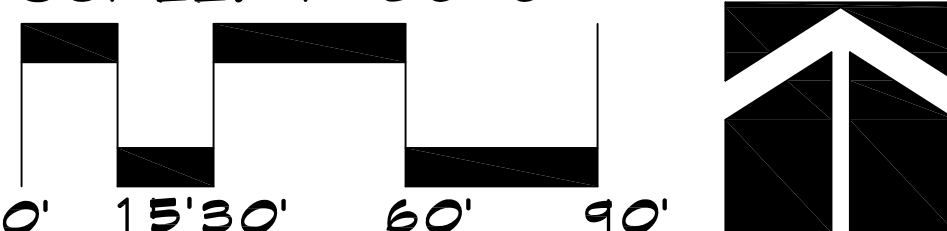


TOT LOT

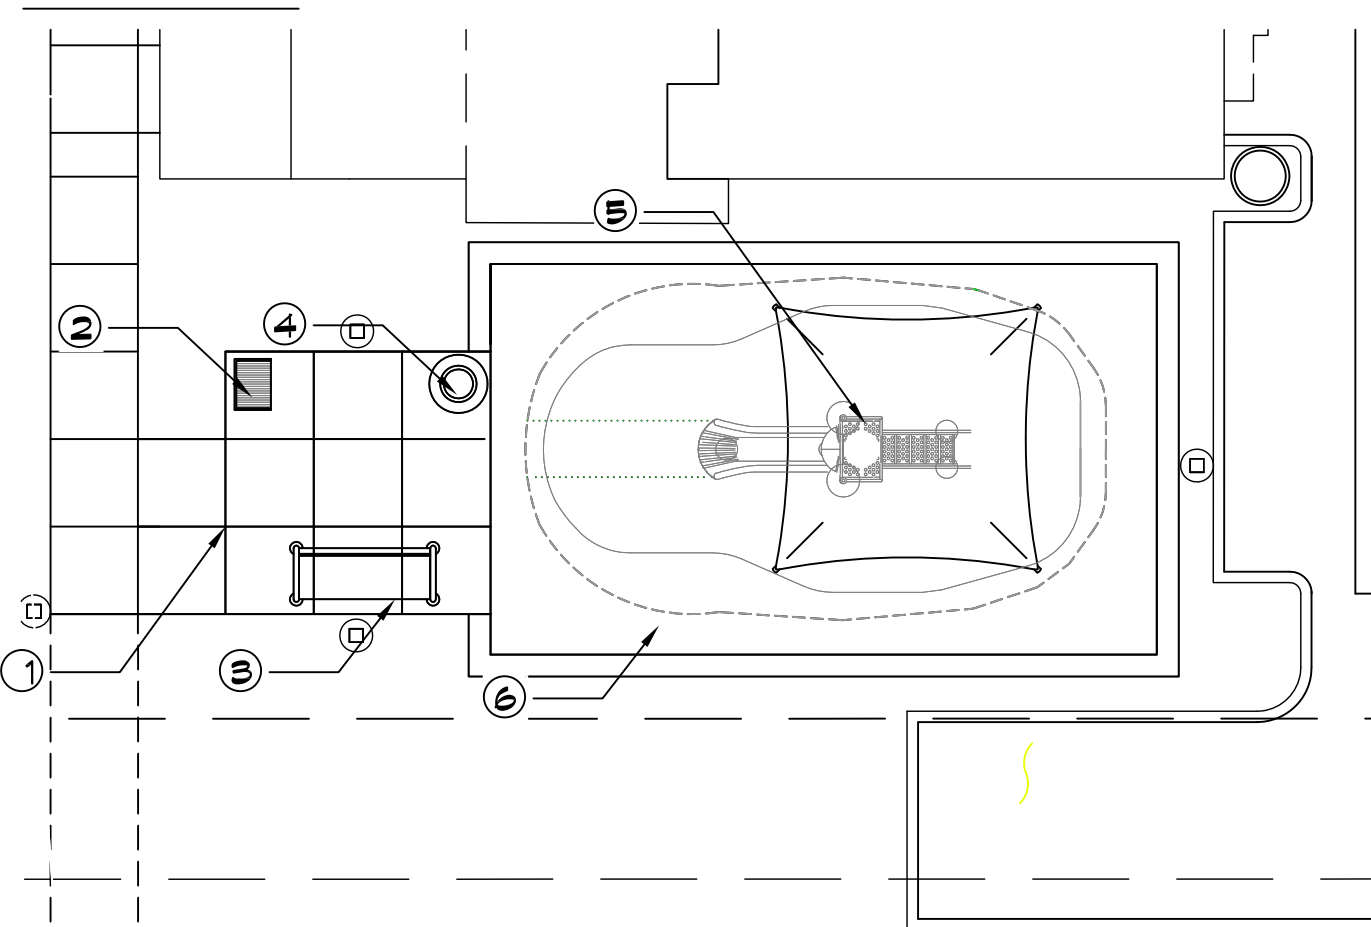

- | | |
|----------------|-----------------------------------|
| 1 CONCRETE PAD | 4 RECEPTACLE |
| 2 BBQ GRILL | 5 PLAYGROUND WITH SHADE COMPONENT |
| 3 BENCH | 6 FALL ZONE |

NOTE:

THE TREES IN THE SIGHT VISIBILITY TRIANGLE SHALL BE PLANTED AND MAINTAINED TO 8' CANOPY AND SHALL BE A SINGLE TRUNK VARIETY WITH A TRUNK DIAMETER OF LESS THAN 12" AT FINAL GROWTH.

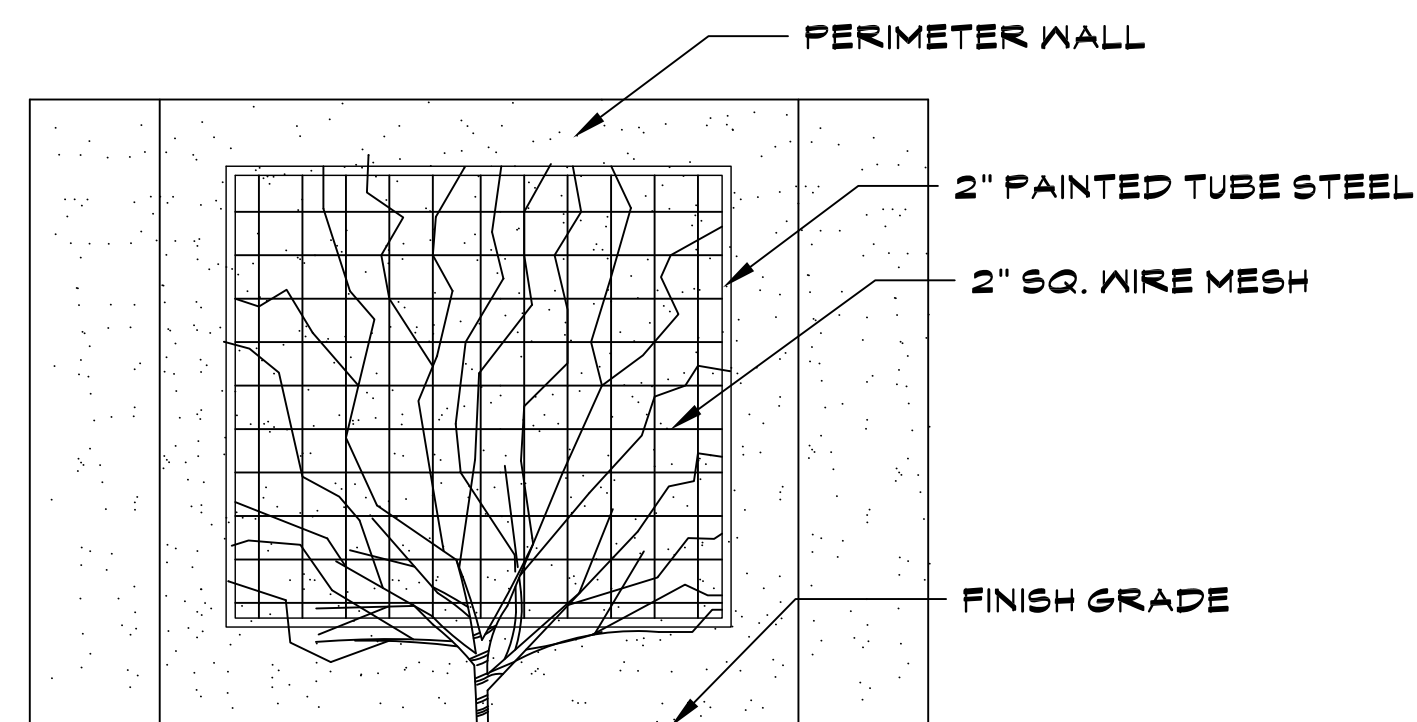


7 GREEN SCREEN



8 DECORATIVE PLANTER

VICINITY MAP

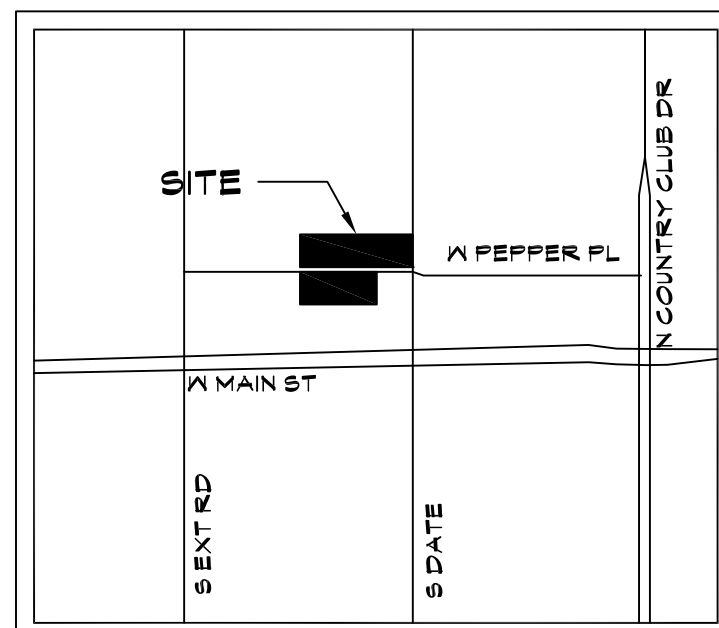

McGough Group
Landscape Architecture
Urban Design, Site Imaging
Parks and Recreation
11110 N Tatum Blvd.
Suite 100
Phoenix, Arizona
85028
602-997-9093
602-997-9031 fax