


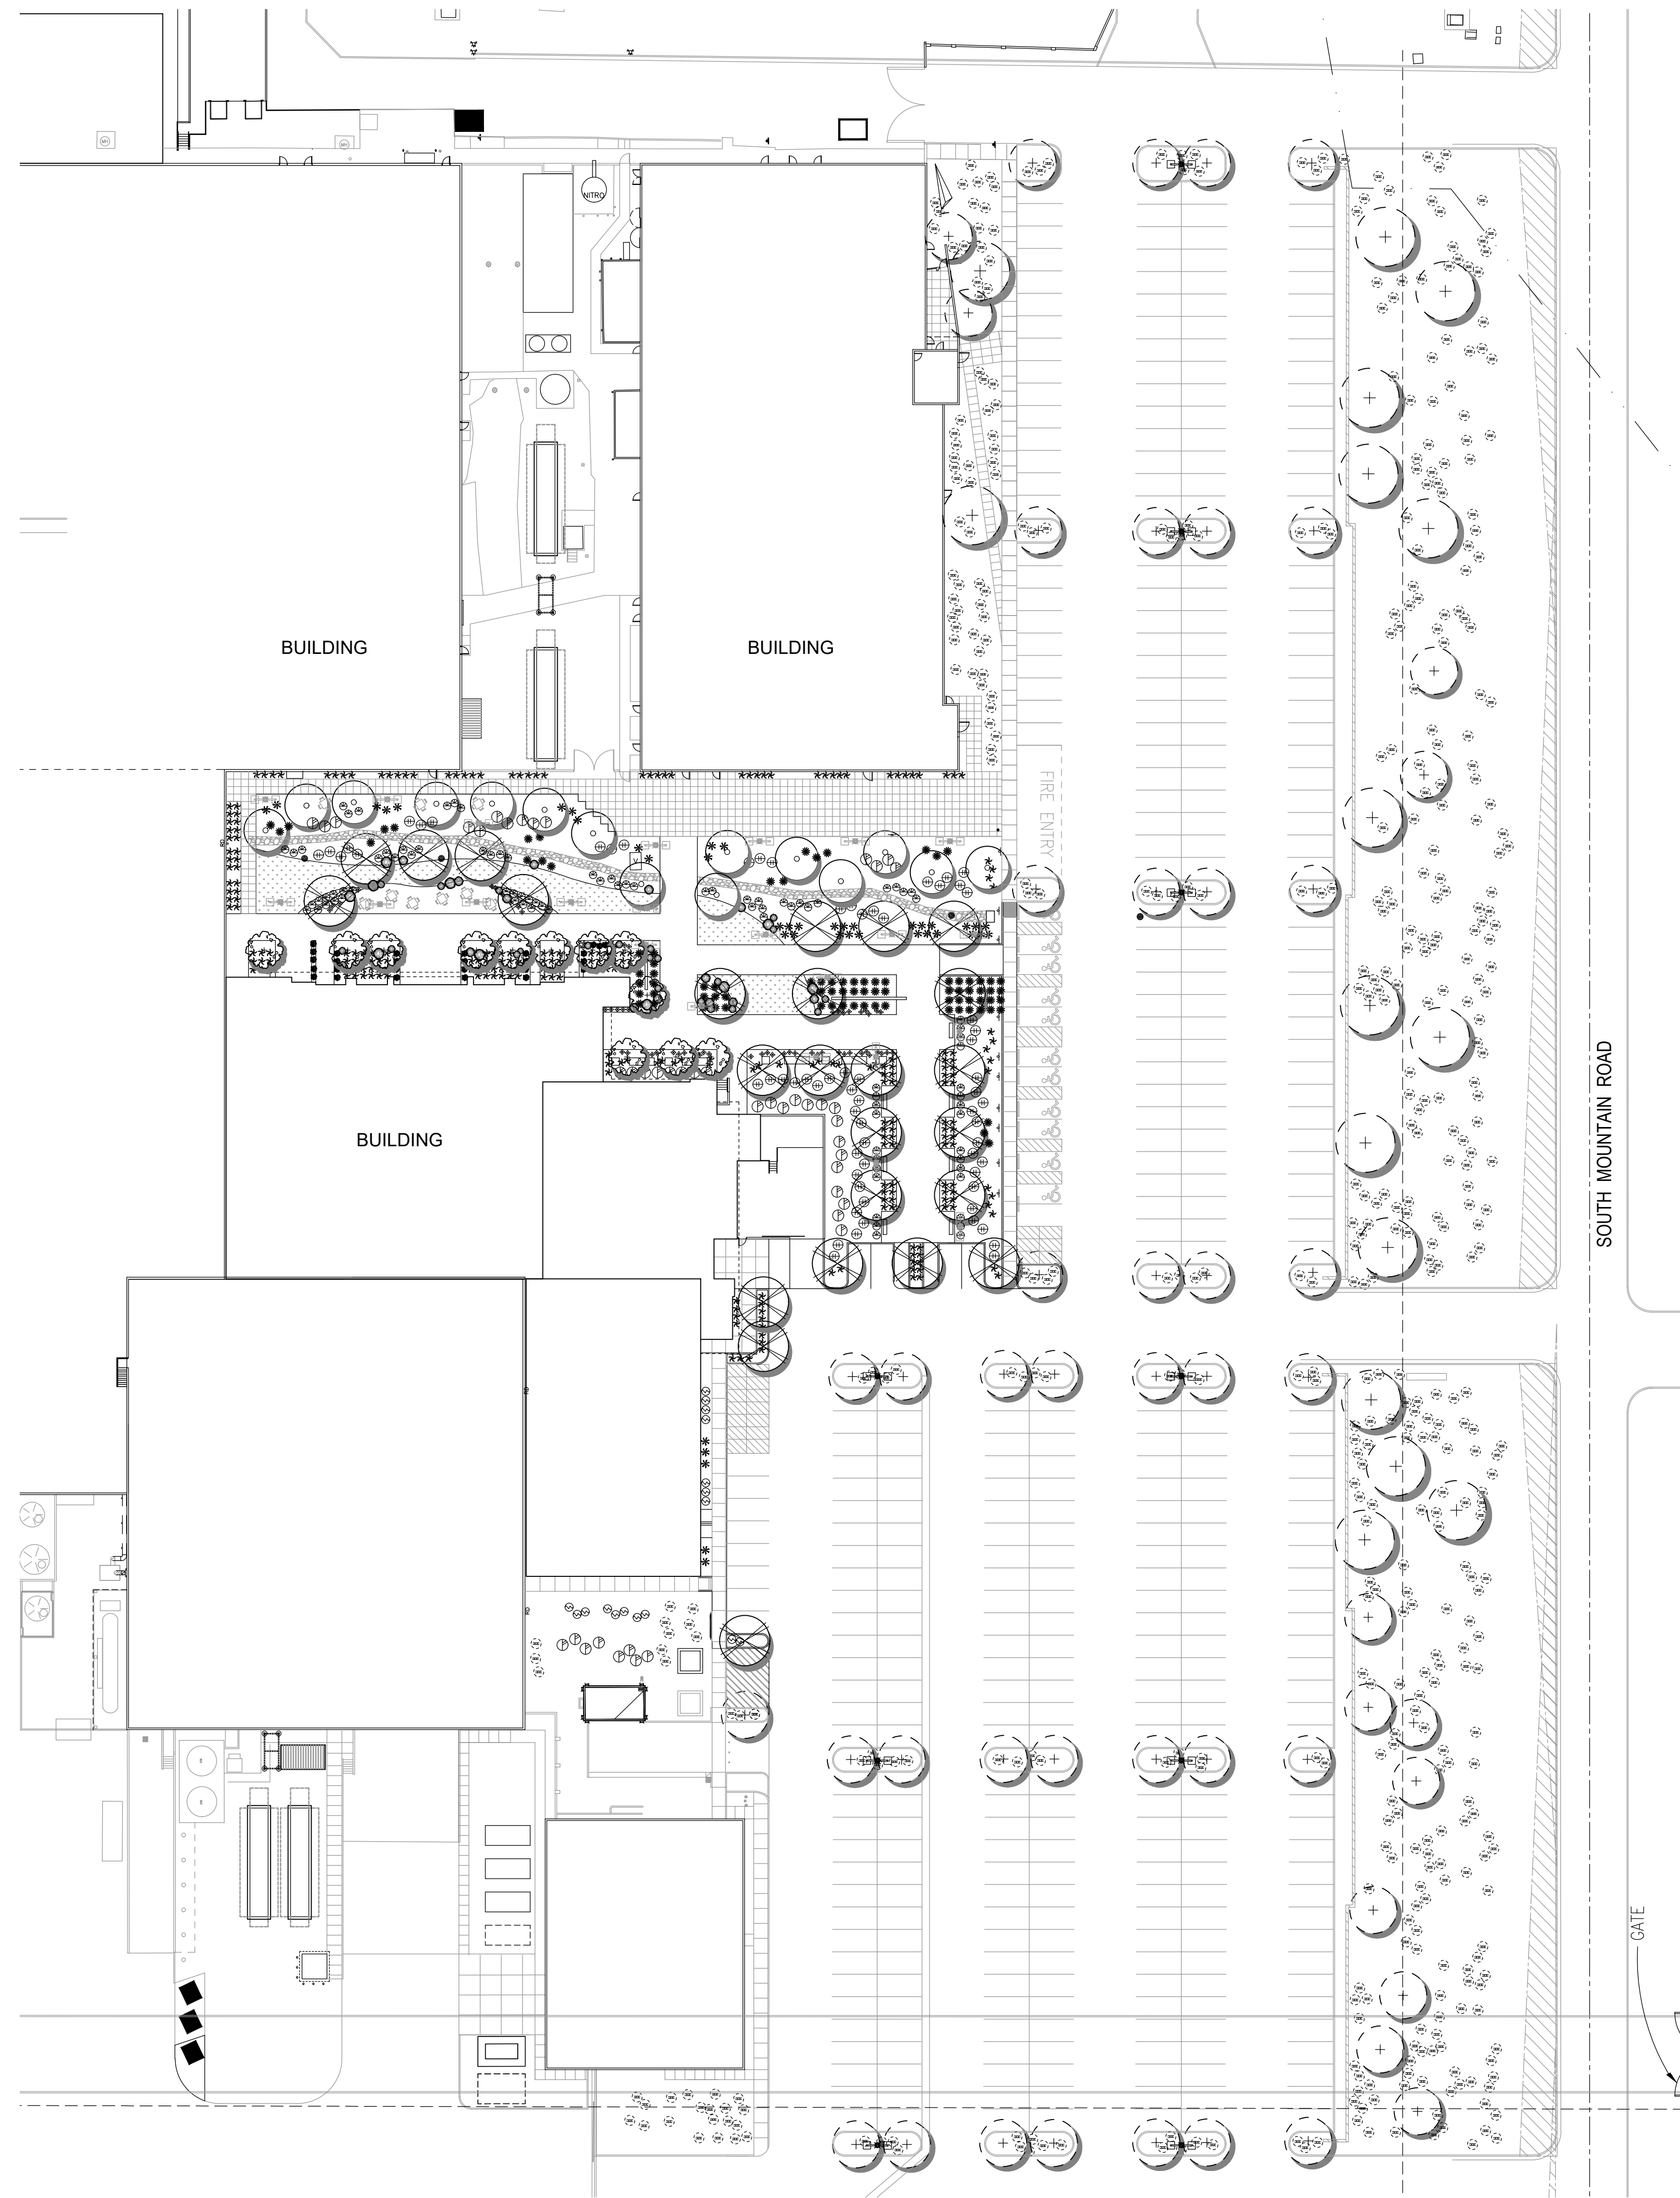

PLANT LEGEND

SYMBOL	BOTANICAL NAME	COMMON NAME	SIZE
TREES			
	EXISTING TREE	VARIES- TO REMAIN	
	ACACIA WILLARDIANA	PALO BLANCO	24" BOX
	PARKINSONIA HYBRID	'DESERT MUSEUM' PALO VERDE	24" BOX
	PISTACHIA CHINENSIS	PISTACHE- EXISTING FROM SITE	
SHRUBS			
	EXISTING SHRUB/ ACCENT	VARIES- TO REMAIN	
	EREMOPHILA HYGROPHANA	BLUE BELLS	5 GAL.
	LEUCOPHYLLUM LAEVIGATUM	CHIHUAHUAN SAGE	5 GAL.
	MUHLENBERGIA CAPILLARIS	REGAL MIST	5 GAL.
	RUPELLIA BRITTONIANA	BRITISH RUELLIA	5 GAL.
	SIMMONDSIA CHINENSIS	JOJOBA	5 GAL.
ACCENTS			
	AGAVE MURPHEYI	MURPHEY'S AGAVE	5 GAL.
	ALOE BARBADENSIS	MEDICINAL ALOE	5 GAL.
	ALOE X 'BLUE ELF'	BLUE ELF ALOE	5 GAL.
	HESPERALOE PARVIFLORA	'PERPA' BRAKELIGHTS YUCCA	5 GAL.
	PORTULACARIA AFRA	ELEPHANT FOOD	5 GAL.
GROUNDCOVER			
	BAILEYA MULTIRADIATA	DESERT MARIGOLD	1 GAL.
	CHRYSACTINIA MEXICANA	DAMIANITA	1 GAL.
	EREMOPHILA GLABRA 'MINGENEW GOLD'	OUTBACK SUNRISE EMU	1 GAL.
	MELAMPODIUM LEUCANTHUM	BLACKFOOT DAISY	1 GAL.
	PENSTEMON PARRYI	PARRY'S PENSTEMON	1 GAL.
	PENSTEMON PSEUDOSPECTABILIS	DESERT PENSTEMOM	1 GAL.
	SPHAGNETICOLA TRILOBATA	YELLOW DOT	1 GAL.
	TURF	FAUX TURF-STYLE TBD	
INERT GROUNDCOVER			
	DECOMPOSED GRANITE	EXISTING FROM COURTYARD	
	RIP RAP	MATCH DECOMPOSED GRANITE- 4"-6" ANGULAR	
	STEEL HEADER		
	SELECT GRANITE BOULDERS- MATCH D.G. COLOR		3'x3' MIN.

PRELIMINARY LANDSCAPE NOTES


PLANTING

THE SITE WILL BE LANDSCAPED IN ACCORDANCE WITH THE CITY OF MESA STANDARDS. ALL TREES AND SHRUBS ARE TO BE STAKED AND PLANTED IN ACCORDANCE WITH THE ARIZONA NURSERY ASSOCIATION PUBLISHED STANDARDS.

SIZES OF TREES AND SHRUBS WILL CORRESPOND WITH REQUIREMENTS SET BY THE CITY OF MESA. ALL PLANTING AREAS WILL RECEIVE A 2" DEPTH OF DECOMPOSED GRANITE AND SHALL BE TREATED WITH PRE-EMERGENT HERBICIDE.

IRRIGATION

THE IRRIGATION SYSTEM WILL CONSIST OF DRIP EMITTERS AND PRESSURE REGULATORS CONNECTED TO AUTOMATIC VALVES AND WILL BE TIED INTO AUTOMATIC CONTROLLERS AS REQUIRED. THE IRRIGATION SYSTEM SHALL PROVIDE 100% COVERAGE.

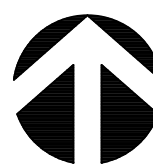

OVERALL PRELIMINARY LANDSCAPE PLAN

SCALE: 1" = 40'-0"

0 20 40 80

PINNACLE
DESIGN, INC

1048 N. 44th Street
Suite 200 Phoenix, AZ 85008
Ofc: (602) 952-8585 Fax: 952-8686
Job # 18009

OVERALL PRELIMINARY LANDSCAPE PLAN:

WEISS + MAGNES
ARCHITECTS

4600 north 12th street
phoenix, az 85014

architecture
tel: 602-956-8900


planning
www.wma-phx.com

FUJIFILM

PROJECT OASIS
6650 S. MOUNTAIN ROAD
MESA, ARIZONA 85212

Revisions Date

PRELIMINARY-
NOT FOR
CONSTRUCTION

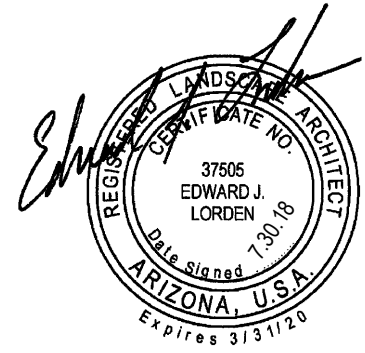

Project Number
12009
Date
4/23/18
Drawn By
EL
Checked By
EL
Scale

Sheet Title
FUJIFILM
PROJECT OASIS-

Sheet Number
PL2



PLANT LEGEND

SYMBOL	BOTANICAL NAME	COMMON NAME	SIZE
TREES			
(+)	EXISTING TREE	VARIES- TO REMAIN	
(+)	ACACIA WILLARDIANA	PALO BLANCO	24" BOX
(+)	PARKINSONIA HYBRID	'DESERT MUSEUM' PALO VERDE	24" BOX
(+)	PISTACHIA CHINENSIS	PISTACHE- EXISTING FROM SITE	
SHRUBS			
(+)	EXISTING SHRUB/ ACCENT	VARIES- TO REMAIN	
(+)	EREMOPHILA HYGROPHANA	BLUE BELLS	5 GAL.
(+)	LEUCOPHYLLUM LAEVIGATUM	CHIHUAHUA SAGE	5 GAL.
(+)	MUHLENBERGIA CAPILLARIS	REGAL MIST	5 GAL.
(+)	RUELLIA BRITTONIANA	BRITISH RUELLIA	5 GAL.
(+)	SIMMONDSIA CHINENSIS	JOJOBA	5 GAL.
ACCENTS			
(+)	AGAVE MURPHEYI	MURPHEY'S AGAVE	5 GAL.
(+)	ALOE BARBADENSIS	MEDICINAL ALOE	5 GAL.
(+)	ALOE X 'BLUE ELF'	BLUE ELF ALOE	5 GAL.
(+)	HESPERALOE PARVIFLORA	'PERPA' BRAKELIGHTS YUCCA	5 GAL.
(+)	PORTULACARIA AFRA	ELEPHANT FOOD	5 GAL.
GROUND COVER			
(+)	BAILEYA MULTIRADIATA	DESERT MARIGOLD	1 GAL.
(+)	CHRYSACTINIA MEXICANA	DAMIANITA	1 GAL.
(+)	EREMOPHILA GLABRA 'MINGENUE GOLD'	OUTBACK SUNRISE EMU	1 GAL.
(+)	MELAMPIDIUM LEUCANTHUM	BLACKFOOT DAISY	1 GAL.
(+)	PENSTEMON PARRYI	PARRY'S PENSTEMON	1 GAL.
(+)	PENSTEMON PSEUDOSPECTABILIS	DESERT PENSTEMON	1 GAL.
(+)	SPHAGNETICOLA TRILOBATA	YELLOW DOT	1 GAL.
(+)	TURF	FAUX TURF-STYLE TBD	
INERT GROUND COVER			
(+)	DECOMPOSED GRANITE	EXISTING FROM COURTYARD	
(+)	RIP RAP	MATCH DECOMPOSED GRANITE- 4"-6" ANGULAR	
(+)	STEEL HEADER		
(+)	SELECT GRANITE BOULDERS- MATCH D.G. COLOR		3'x3' MIN.

PRELIMINARY LANDSCAPE NOTES

PLANTING

THE SITE WILL BE LANDSCAPED IN ACCORDANCE WITH THE CITY OF MESA STANDARDS. ALL TREES AND SHRUBS ARE TO BE STAKED AND PLANTED IN ACCORDANCE WITH THE ARIZONA NURSERY ASSOCIATION PUBLISHED STANDARDS.

SIZES OF TREES AND SHRUBS WILL CORRESPOND WITH REQUIREMENTS SET BY THE CITY OF MESA. ALL PLANTING AREAS WILL RECEIVE A 2" DEPTH OF DECOMPOSED GRANITE AND SHALL BE TREATED WITH PRE-EMERGENT HERBICIDE.

IRRIGATION


THE IRRIGATION SYSTEM WILL CONSIST OF DRIP EMITTERS AND PRESSURE REGULATORS CONNECTED TO AUTOMATIC VALVES AND WILL BE TIED INTO AUTOMATIC CONTROLLERS AS REQUIRED. THE IRRIGATION SYSTEM SHALL PROVIDE 100% COVERAGE.

PINNACLE
DESIGN, INC

1048 N. 44th Street
Suite 200 Phoenix, AZ 85008
Ofc: (602) 952-8585 Fax: 952-8686
Job # 18009

PRELIMINARY LANDSCAPE PLAN


SCALE: 1" = 20'-0"

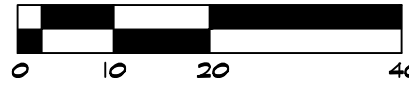

PRELIMINARY LANDSCAPE PLAN:

Revisions Date

PRELIMINARY-
NOT FOR
CONSTRUCTION

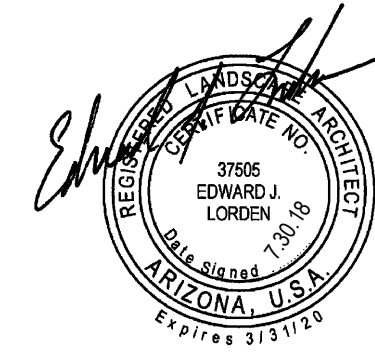

Project Number
12009
Date
4/23/18
Drawn By
EL
Checked By
EL
Scale
Sheet Title
FUJI FILM
PROJECT OASIS-

Sheet Number
PL1