
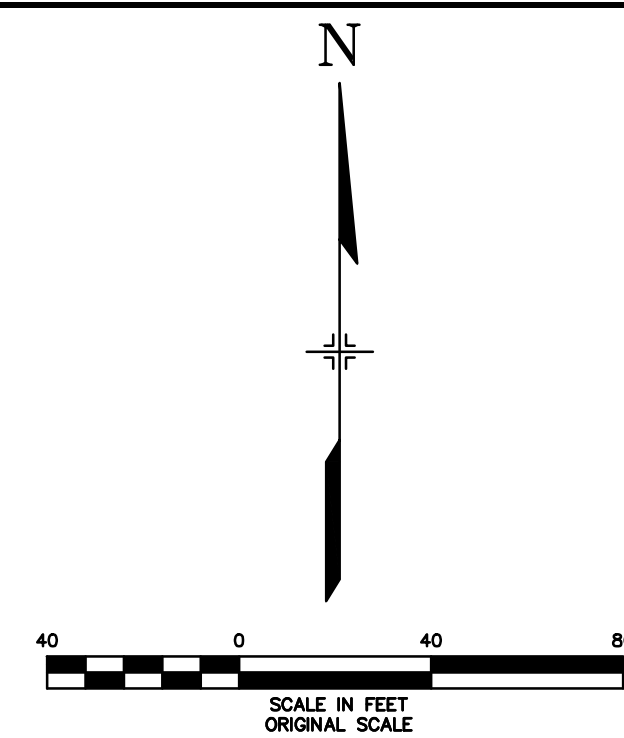


DATE ISSUED:	8-31-18	DRAWING No. PP-00
	SHEET 1 OF 5	

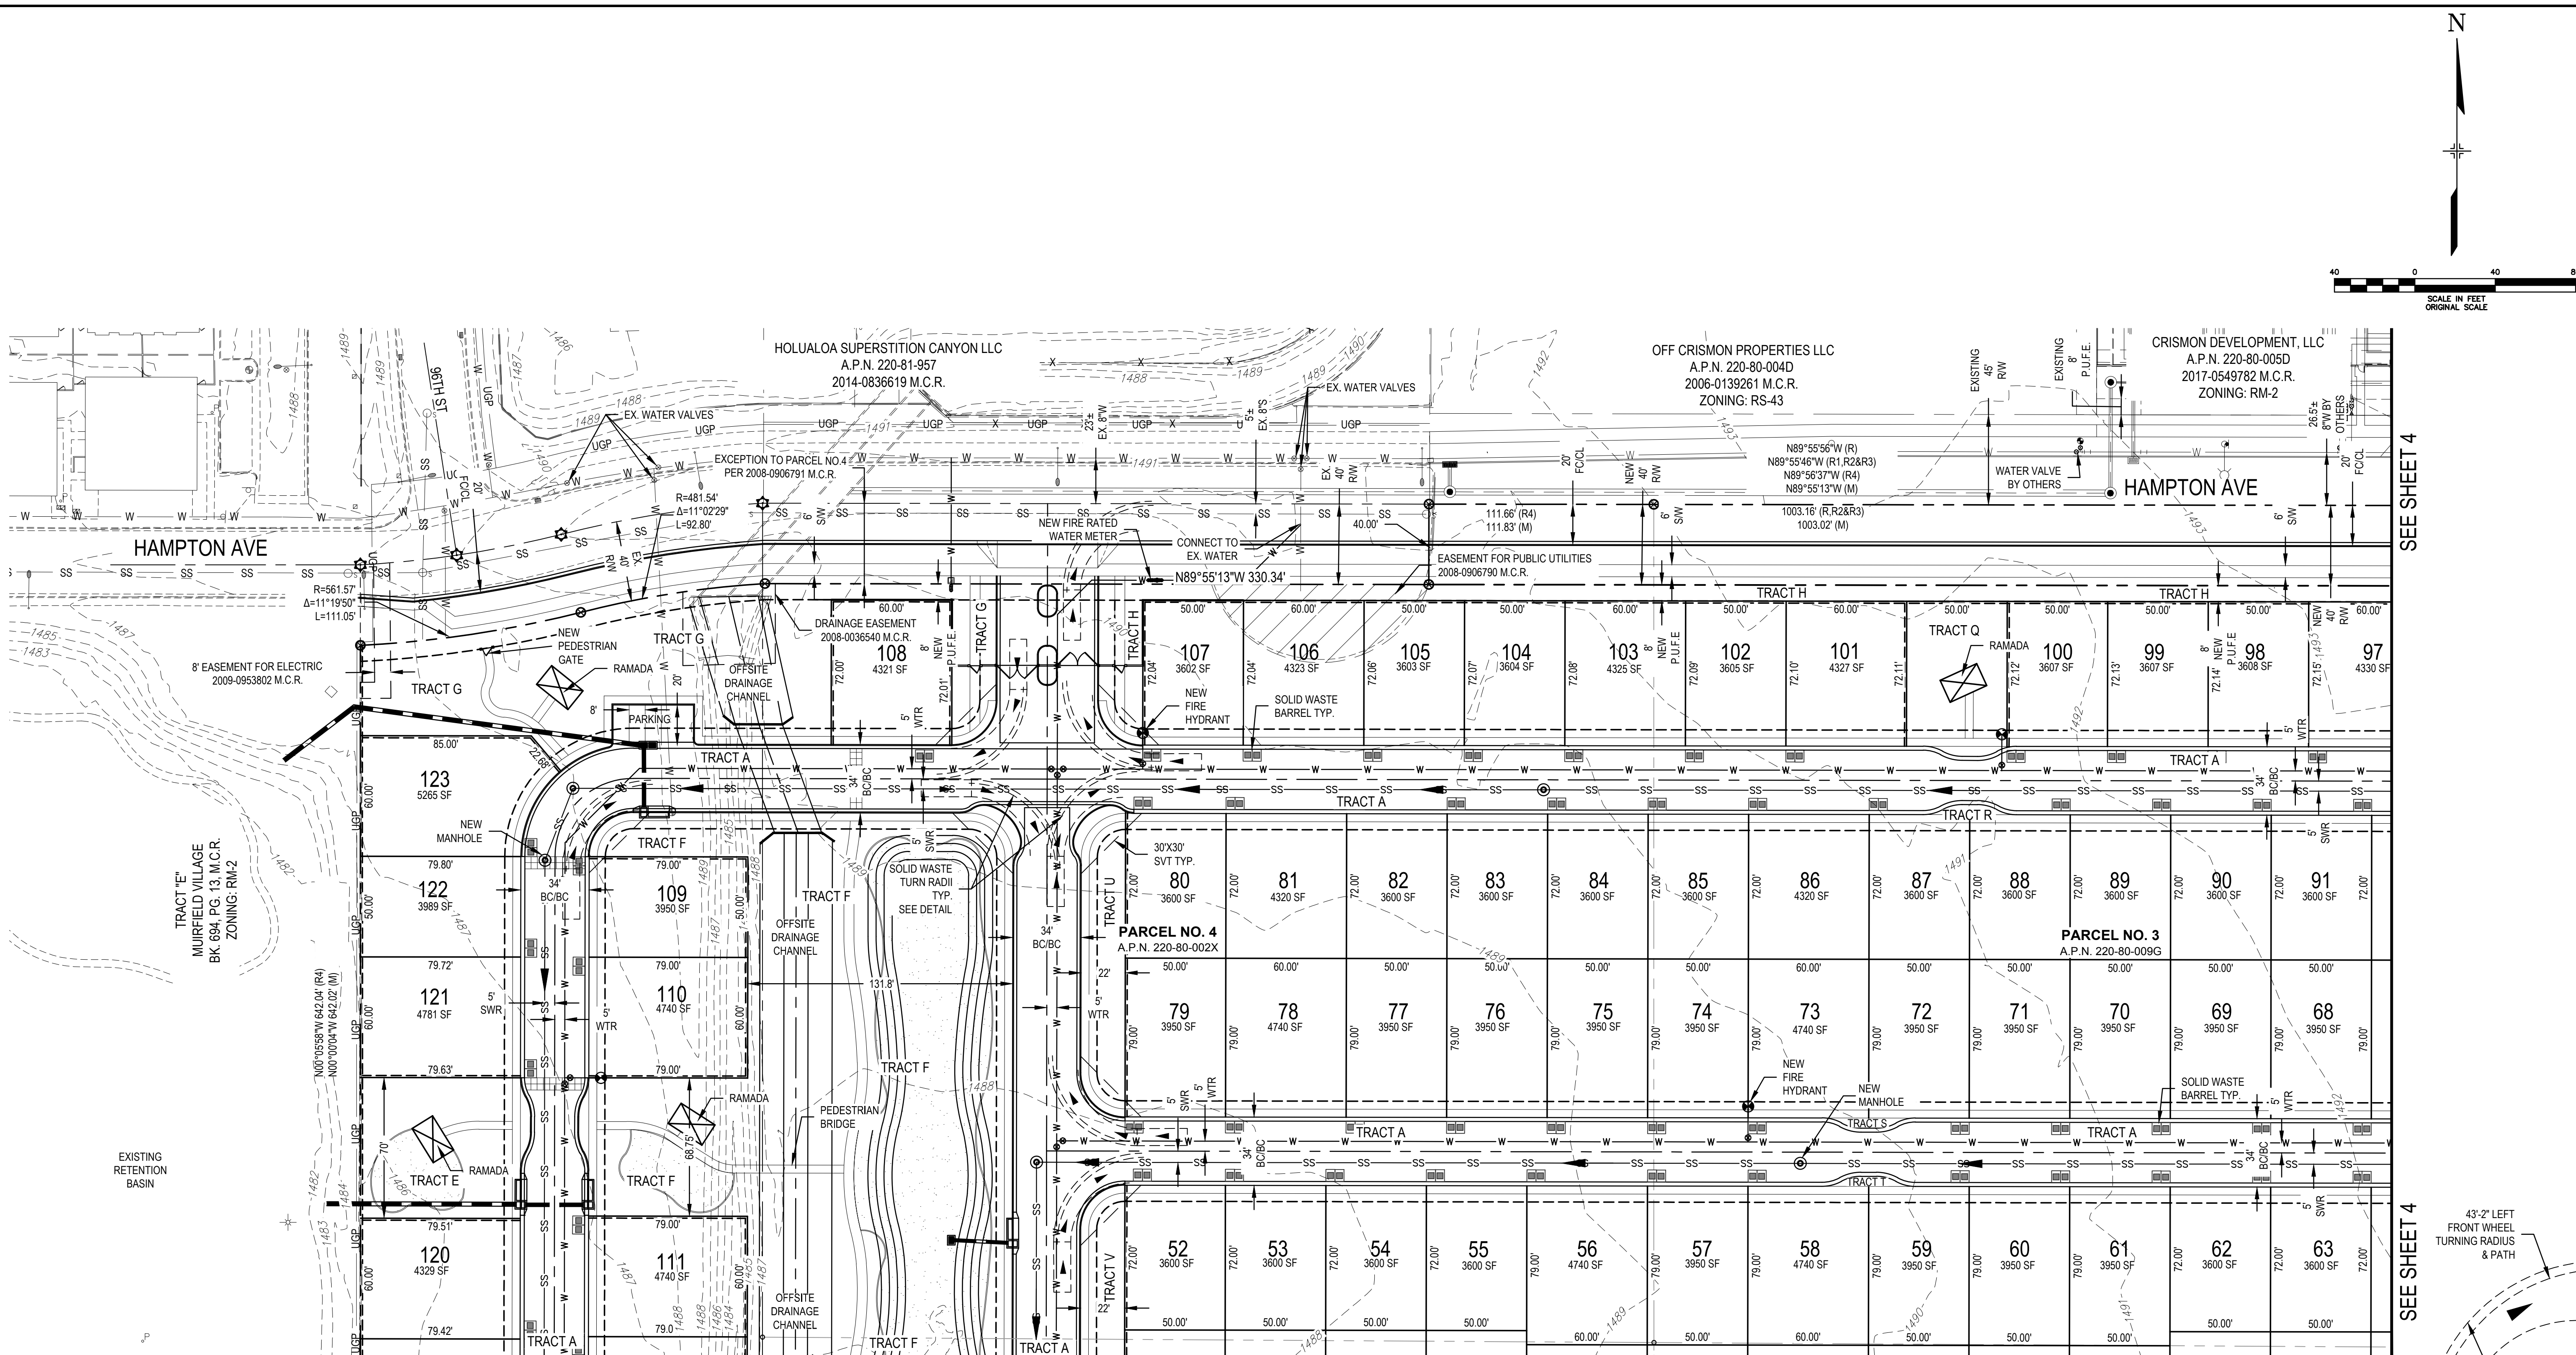


SEE SHEET 3

SEE SHEET 3

SEE SHEET 4

SEE SHEET 4

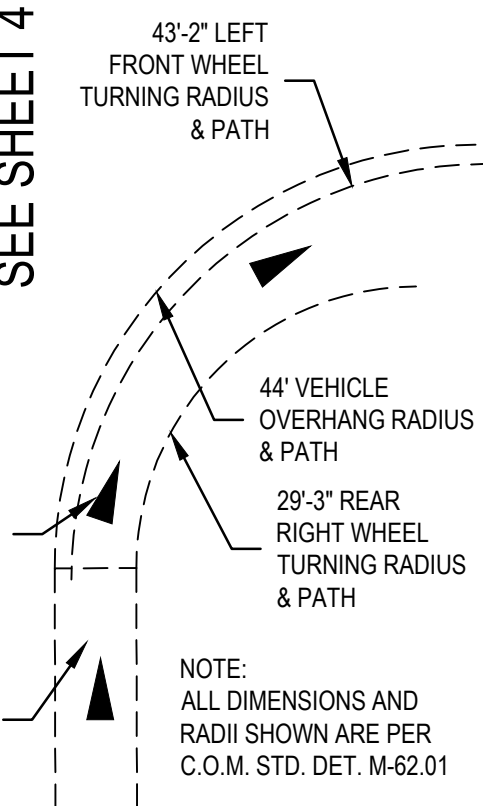

SOLID WASTE VEHICLE TURNING RADII DETAIL
N.T.S.

REFERENCE
DRAWINGS

X-880-PR-BASE

X-880-EX-TOPO

0679-C-Site-Model MATRIX MOD

X-803-EX-ALTA

X-MDG24x36

SEAL, DESG W SIG PRE PLAT

8-30-2018 bella encanta - CLS

X-880-EX-TOPO-SEWER

x-parking and trash

x-hardscape_BE

No.

DATE

DESCRIPTION
REVISIONS

BY

COMPUTER FILE MANAGEMENT

FILE NAME: L:18.980.001 (Bella Encanta)\100 Dwg\104 Plan Sets\PRELIM PLAT\17-803-PP-002.dwg

CTB FILE:

PLOT DATE: August 31, 2018 3:52:30 PM

THIS DRAWING IS CURRENT AS OF PLOT DATE AND MAY BE SUBJECT TO CHANGE.

SHEET KEY

Matrix
DESIGN GROUP

AN EMPLOYEE-OWNED COMPANY

SEAL

FOR AND ON BEHALF OF
MATRIX DESIGN GROUP, INC.
PROJECT No. 18.980.001

MESA, AZ

CRISMON BFC LLC
PRELIMINARY PLAT

BELLA ENCANTA

DESIGNED BY: MJL
DRAWN BY: MJL
CHECKED BY: DSG





SCALE
HORIZ 1" = 40'
VERT NONE

DATE ISSUED: 8-31-18
SHEET 2 OF 5

DRAWING No. PP-002

SEE SHEET 2

SEE SHEET 2

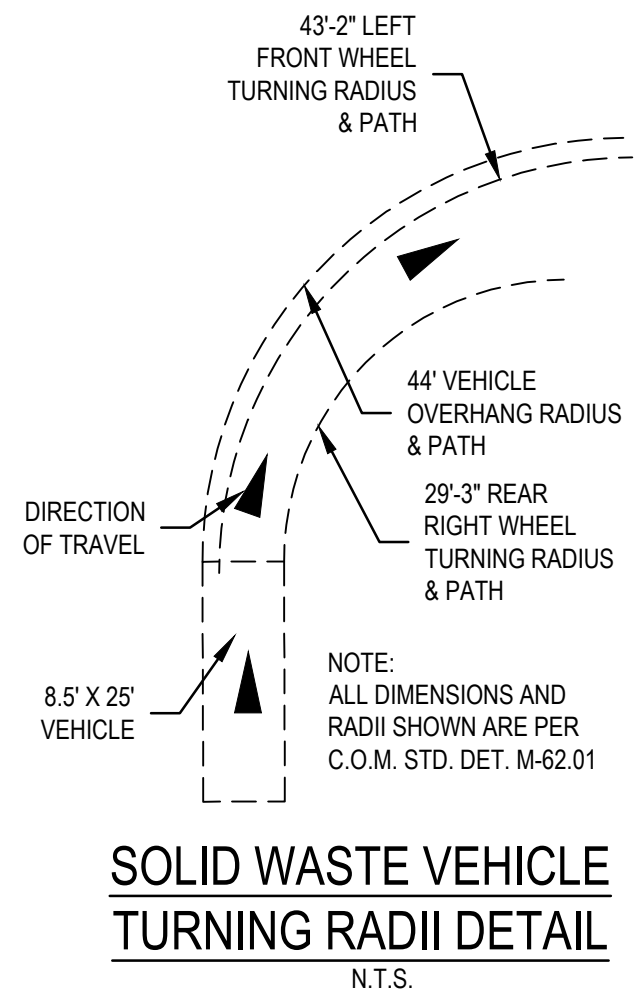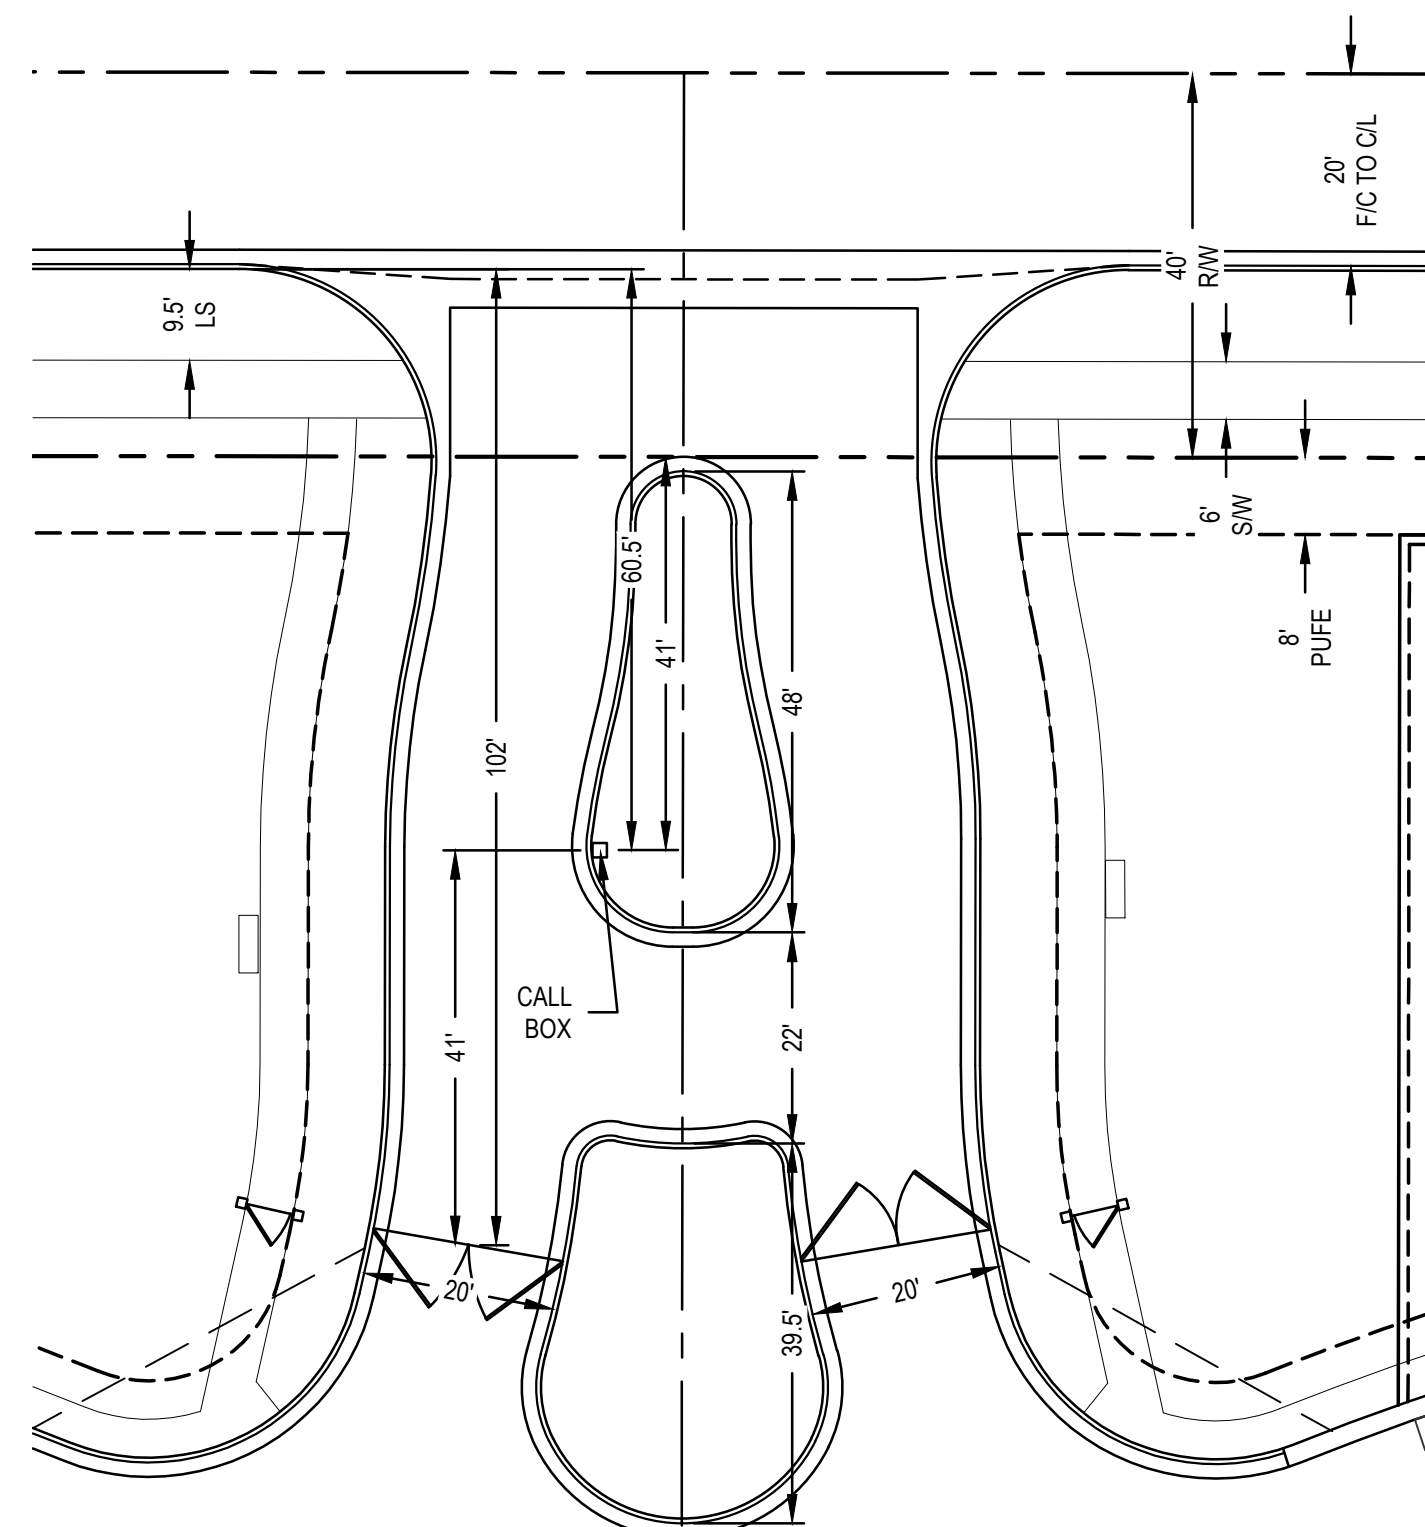
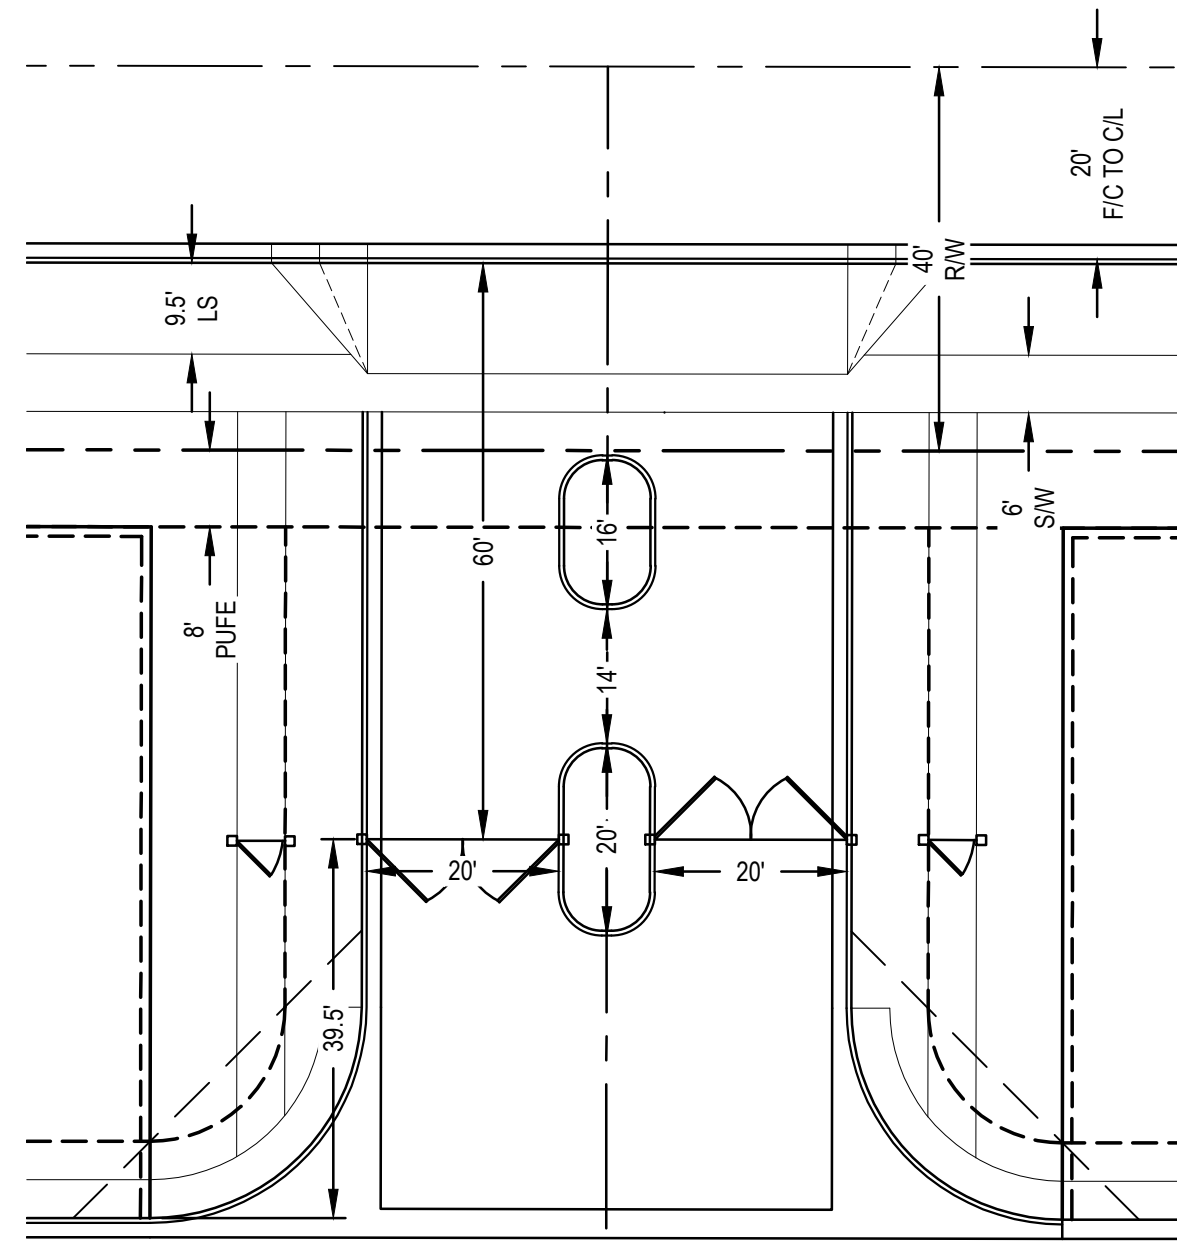
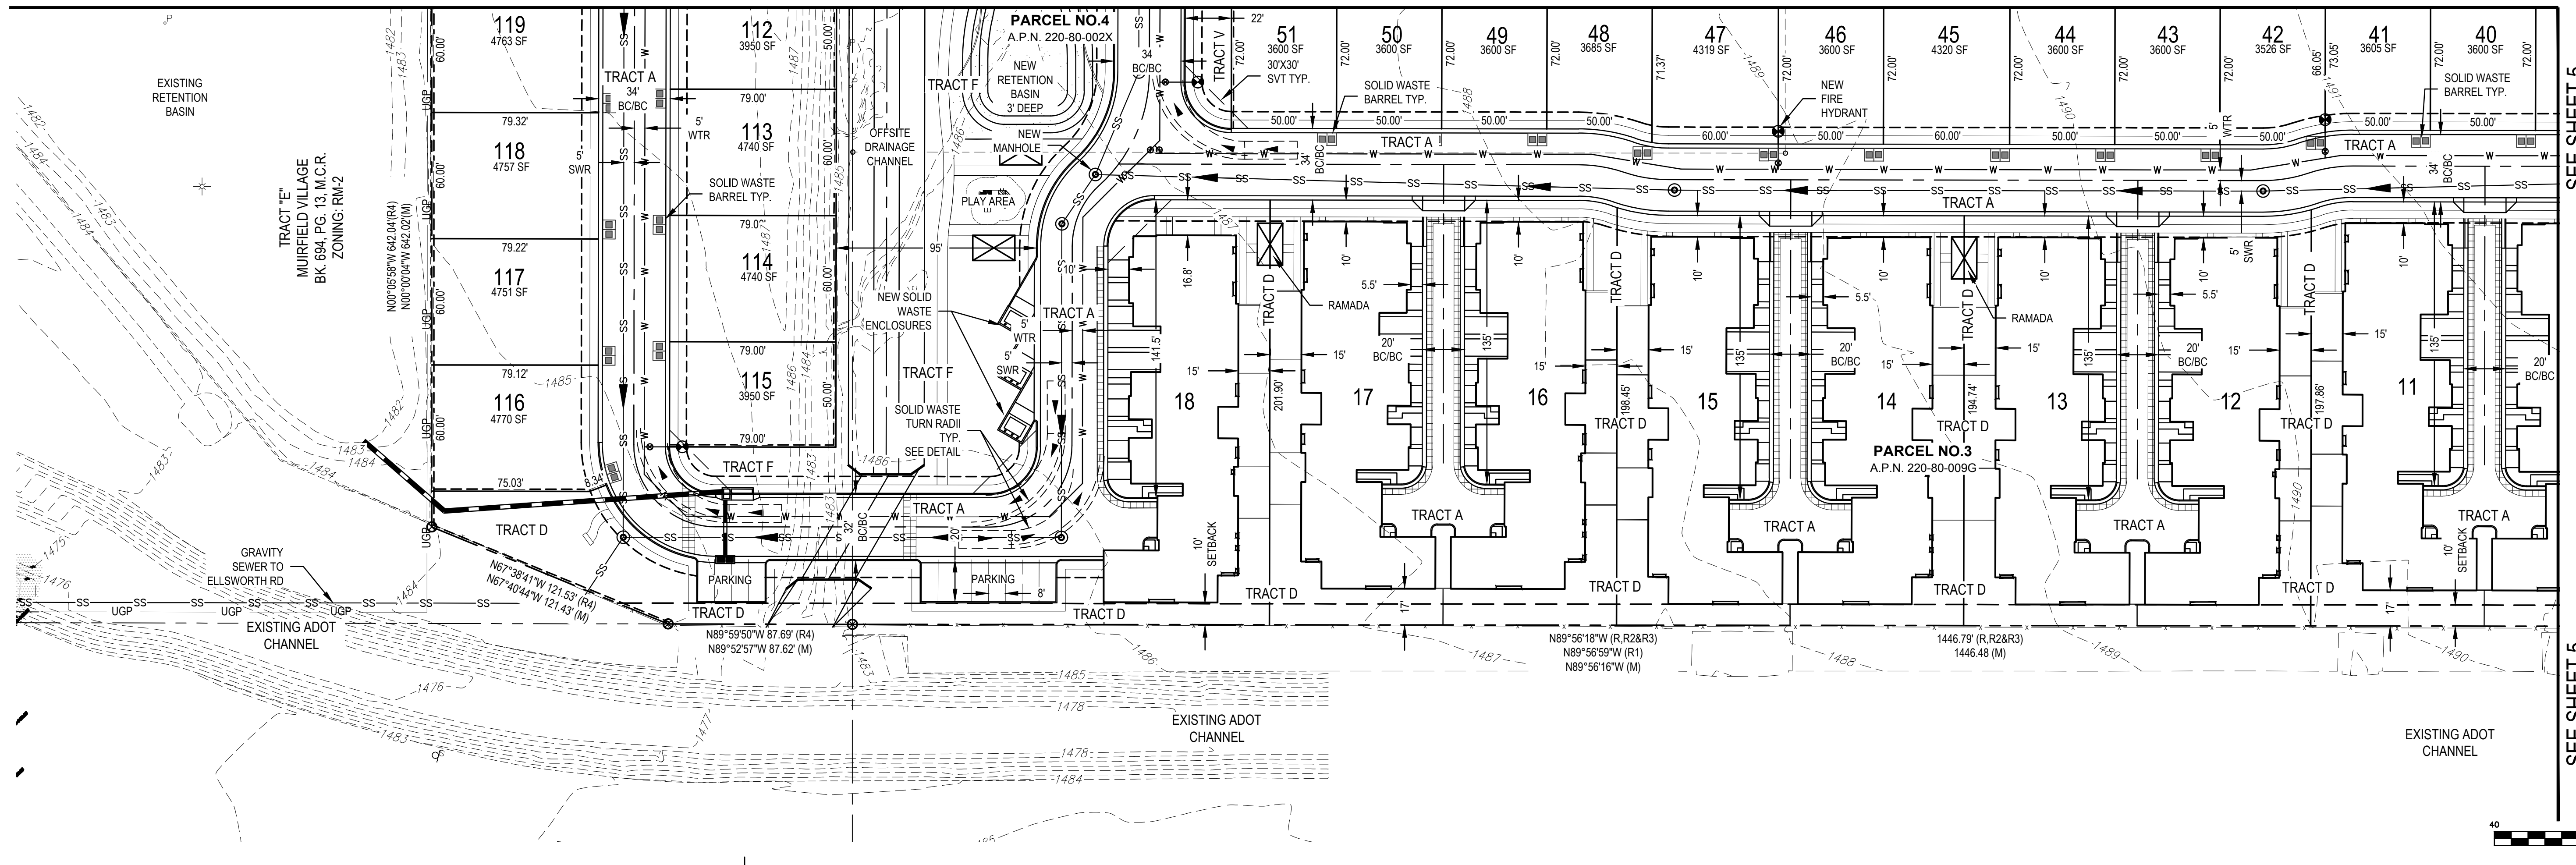


REFERENCE DRAWINGS			
X-980-PR-BASE X-980-EX-TOPO 0679-C-Site-Model MATRIX MOD X-803-EX-ALTA X-ADG24x36 SEAL, DESIGNED BY SIG PRE PLAT 8-30-2018 bella encanta - CLS X-980-EX-TOPO-SEWER x-parking and trash			
No.	DATE	DESCRIPTION	BY
COMPUTER FILE MANAGEMENT			
FILE NAME: L:118.980.001 (Bella Encanta)100 Dwg104 Plan Sets1PRELIM PLAT17-803-PP-003.dwg			
CTB FILE:			
PLOT DATE: August 31, 2018 9:34:48 AM			
THIS DRAWING IS CURRENT AS OF PLOT DATE AND MAY BE SUBJECT TO CHANGE.			

SHEET KEY	
N	




MESA, AZ			
CRISMON BFC LLC PRELIMINARY PLAT			
BELLA ENCANTA			
DESIGNED BY: M.J.L.	SCALE: 1" = 40'	DATE ISSUED: 8-31-18	DRAWING No. PP-003
DRAWN BY: M.J.L.	HORIZ. 1" = 40'	SHEET 3 OF 5	
CHECKED BY: DSG	VERT. NONE		

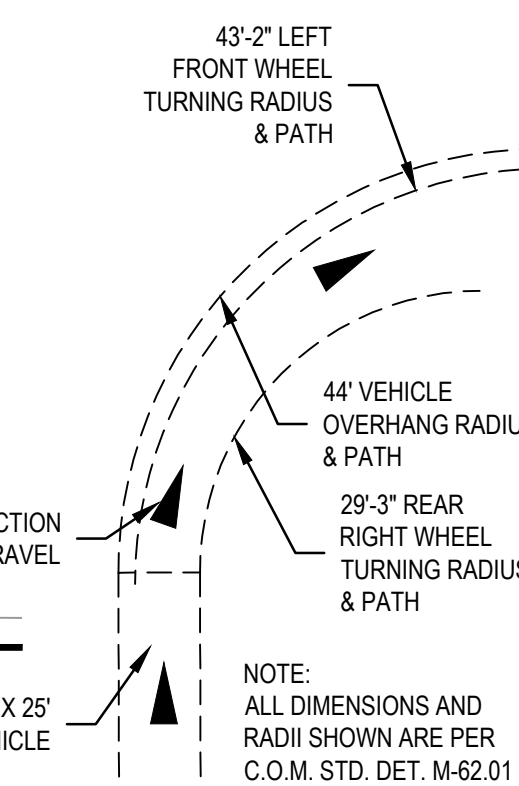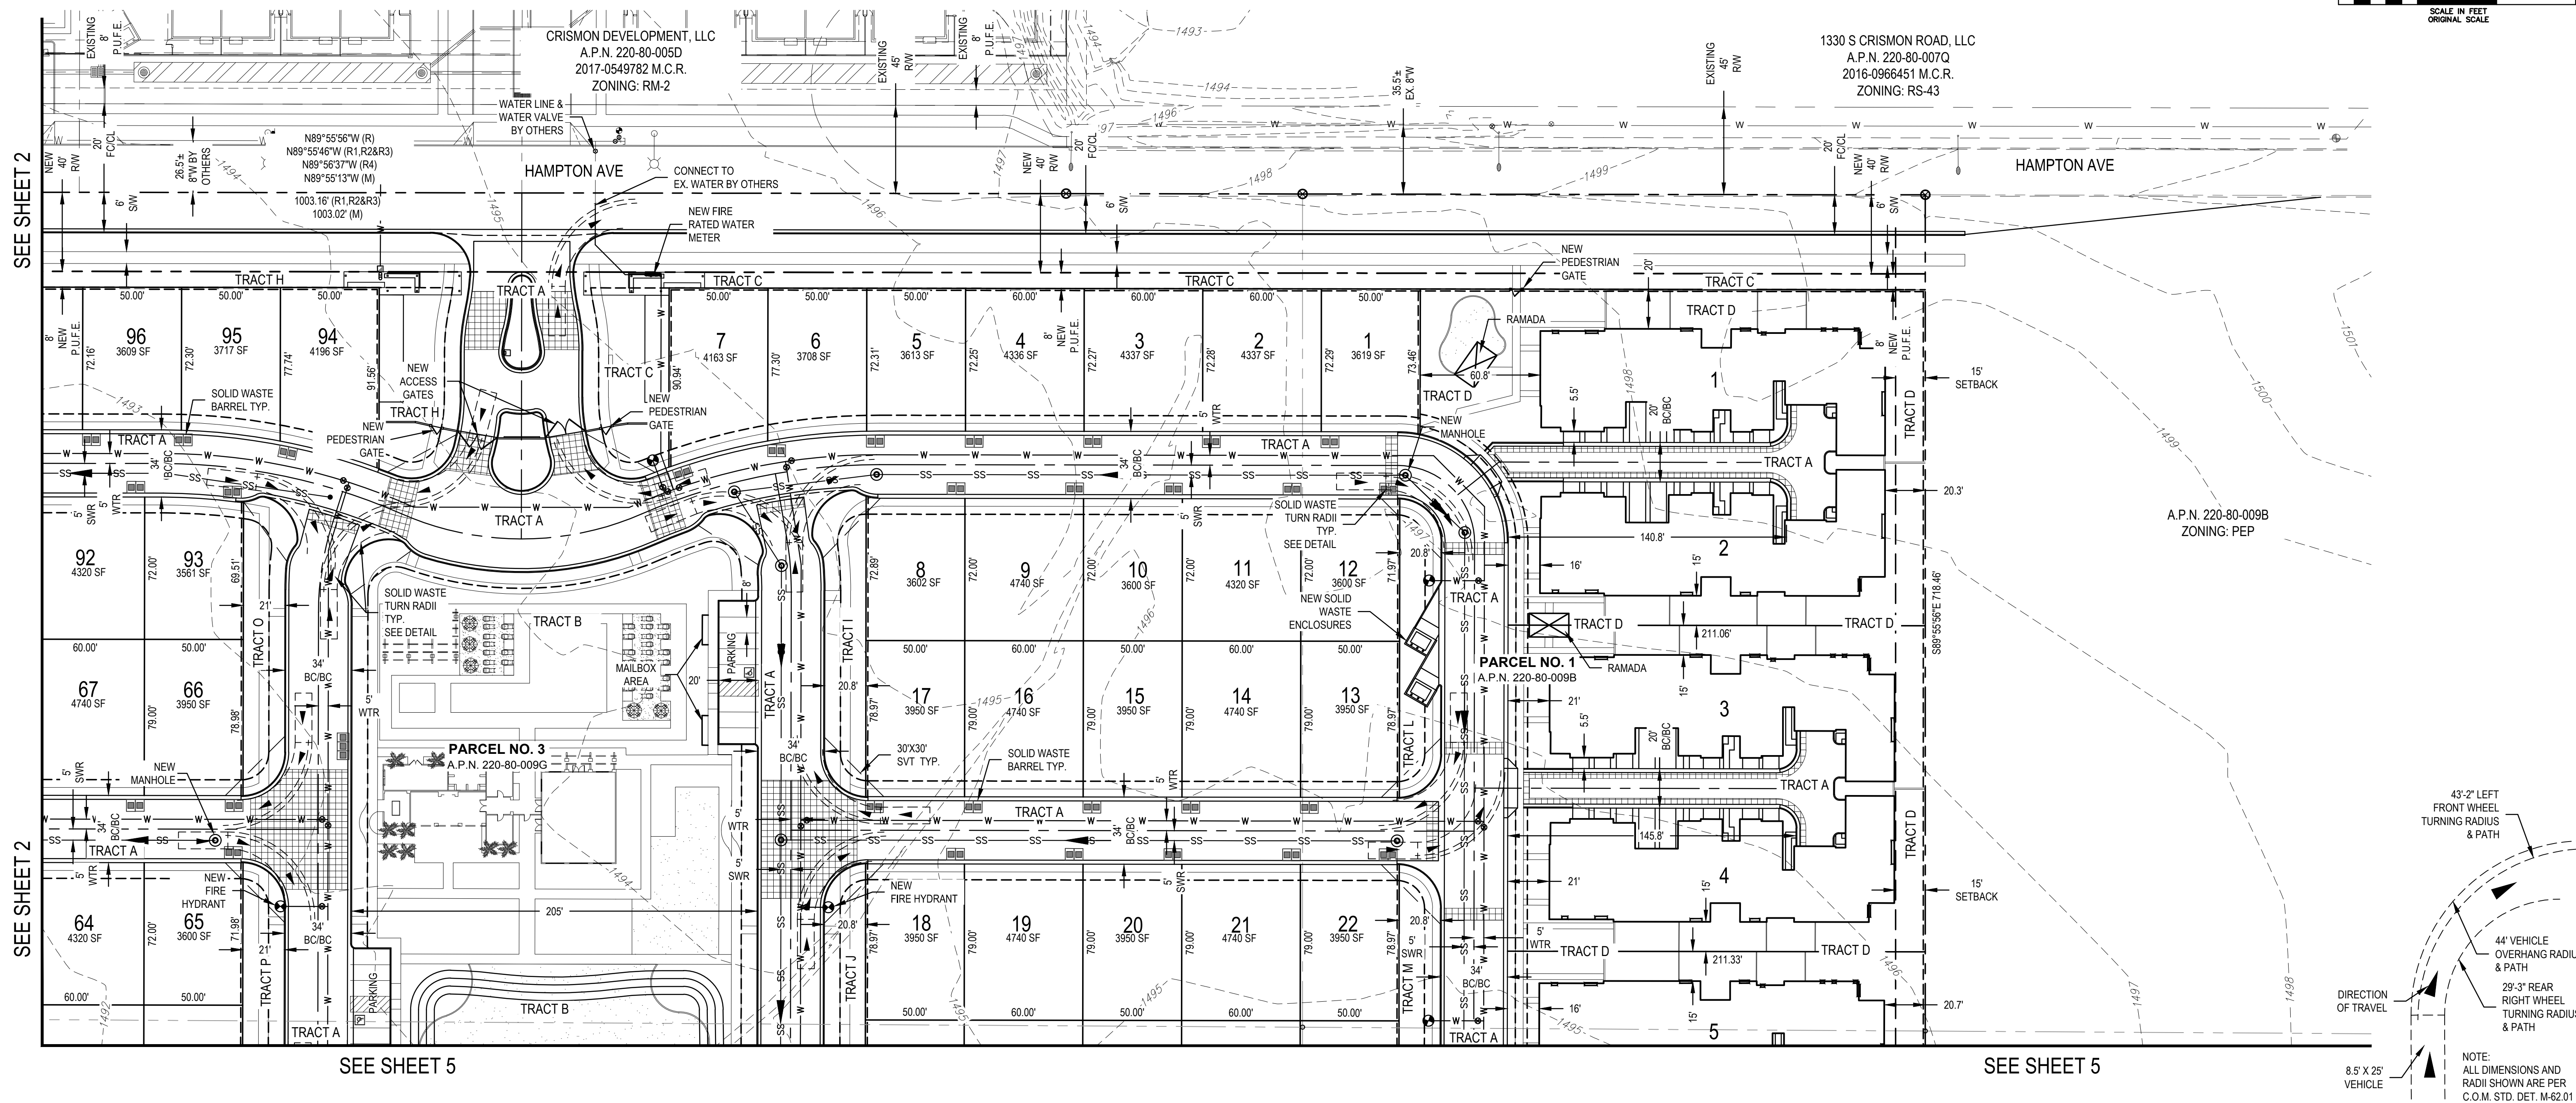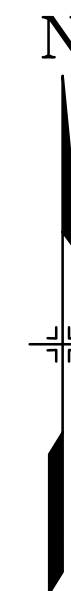

REFERENCE DRAWINGS			
X-880-PR-BASE X-880-EX-TOPO 0679-C-Site-Model MATRIX MOD X-803-EX-ALTA X-MDG24x36 SEAL, DISC W SIG PRE PLAT 8-30-2018 bella encanta - CLS X-880-EX-TOPO-SEWER x-parking and trash x-hardscape_BE			
No.	DATE	DESCRIPTION REVISIONS	BY
COMPUTER FILE MANAGEMENT			
FILE NAME: L:\18.980.001 (Bella Encanta)\100 Dwg\104 Plan Sets\PRELIM PLAT\17-803-PP-004.dwg			
CTB FILE: 17-803-PP-004.ctb			
PLOT DATE: August 31, 2018 3:53:44 PM			
THIS DRAWING IS CURRENT AS OF PLOT DATE AND MAY BE SUBJECT TO CHANGE.			

SHEET KEY	
N	

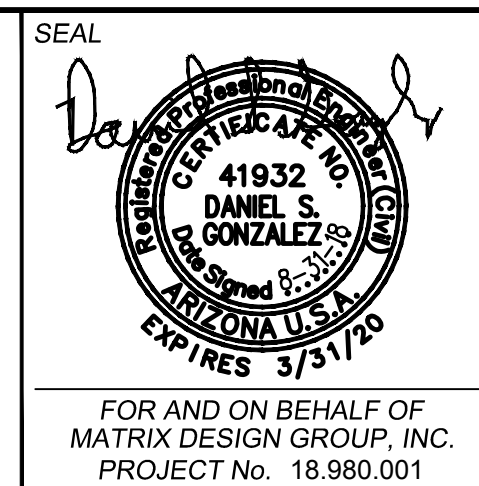

MESA, AZ			
CRISMON BFC LLC PRELIMINARY PLAT			
BELLA ENCANTA			
DESIGNED BY:	MJL	SCALE:	DATE ISSUED: 8-31-18
DRAWN BY:	MJL	HORIZ: 1" = 40'	DRAWING No. PP-004
CHECKED BY:	DSG	VERT: NONE	SHEET 4 OF 5

