




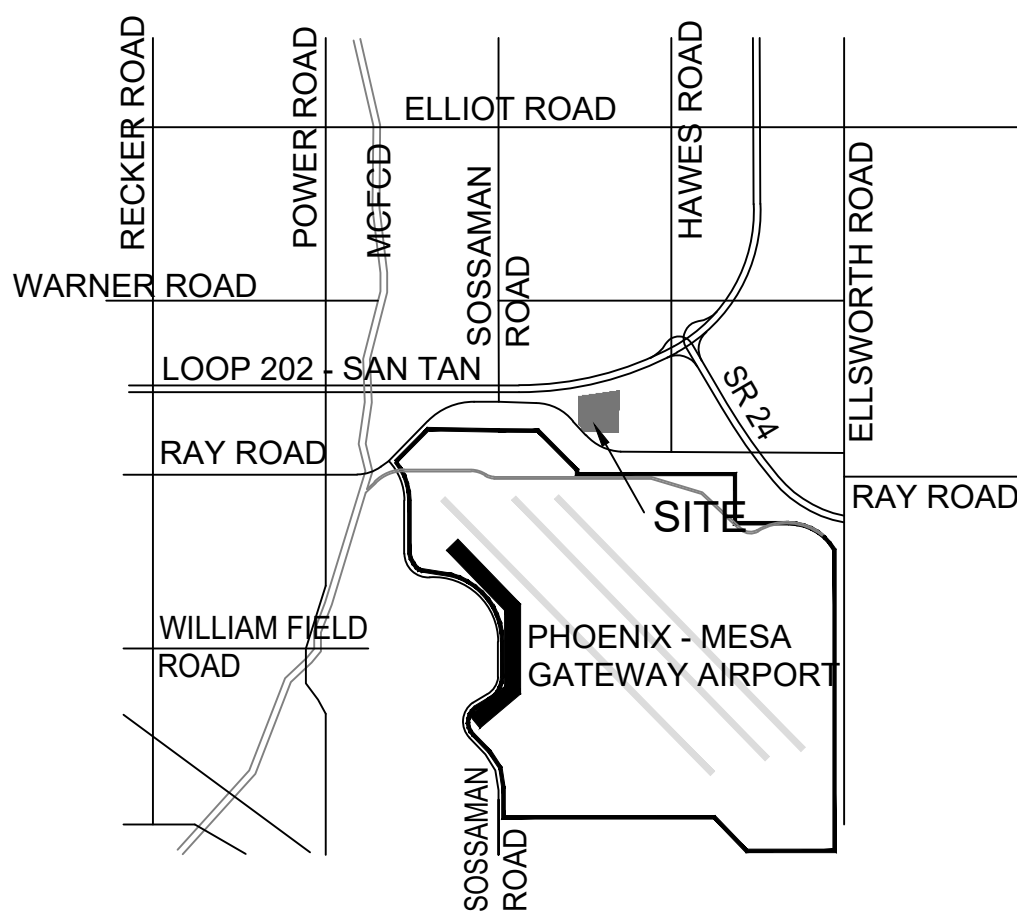


VICINITY MAP
NTS
North

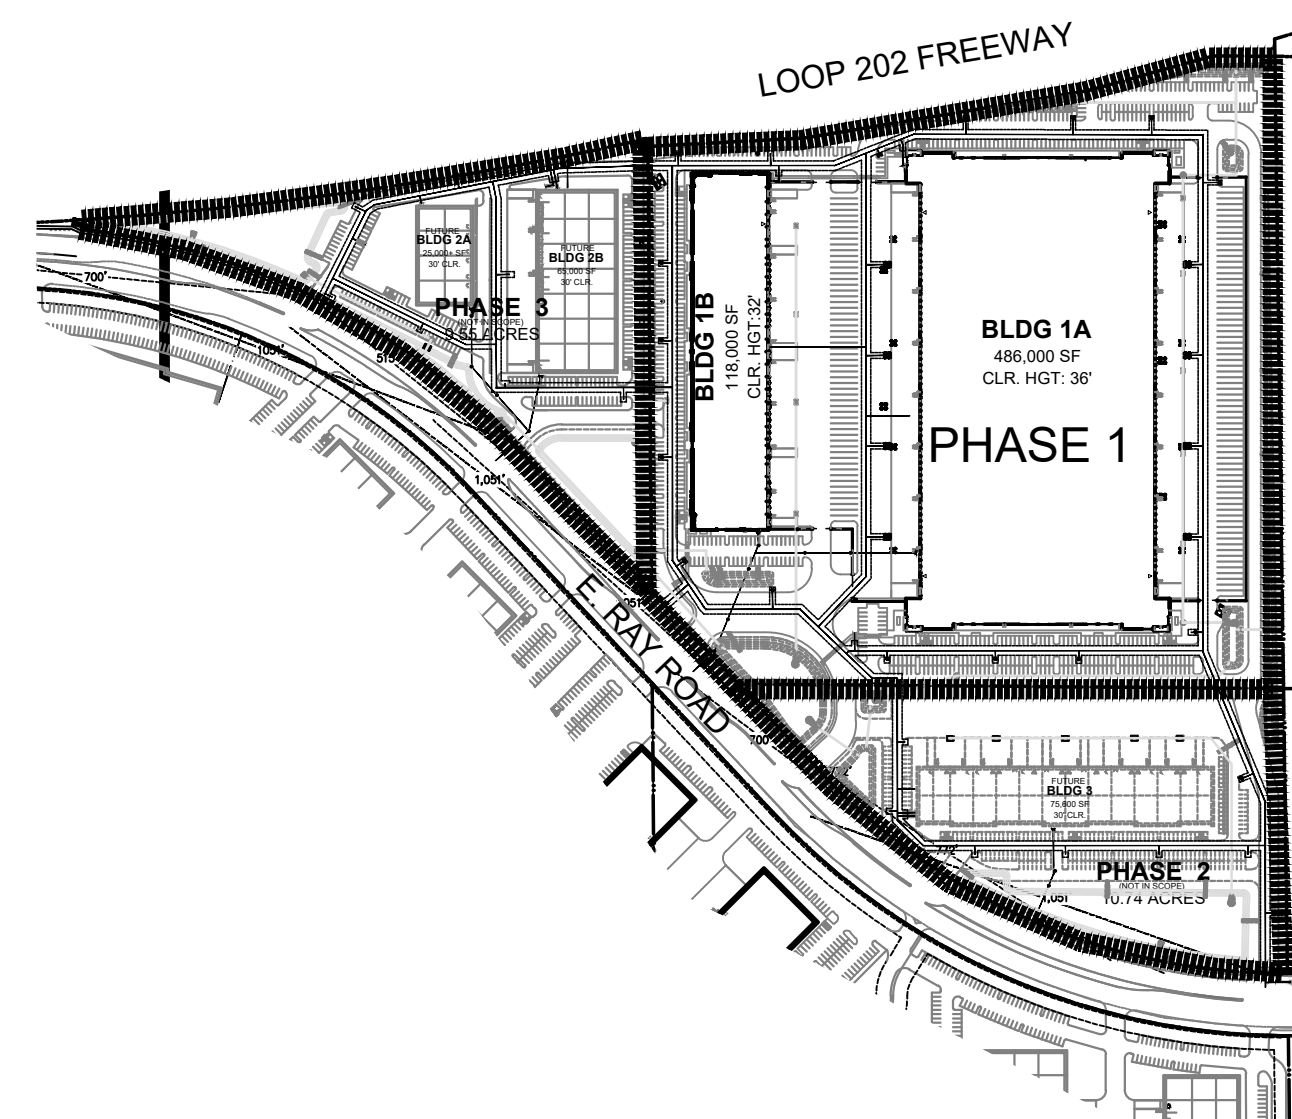

KEY MAP
NTS
North

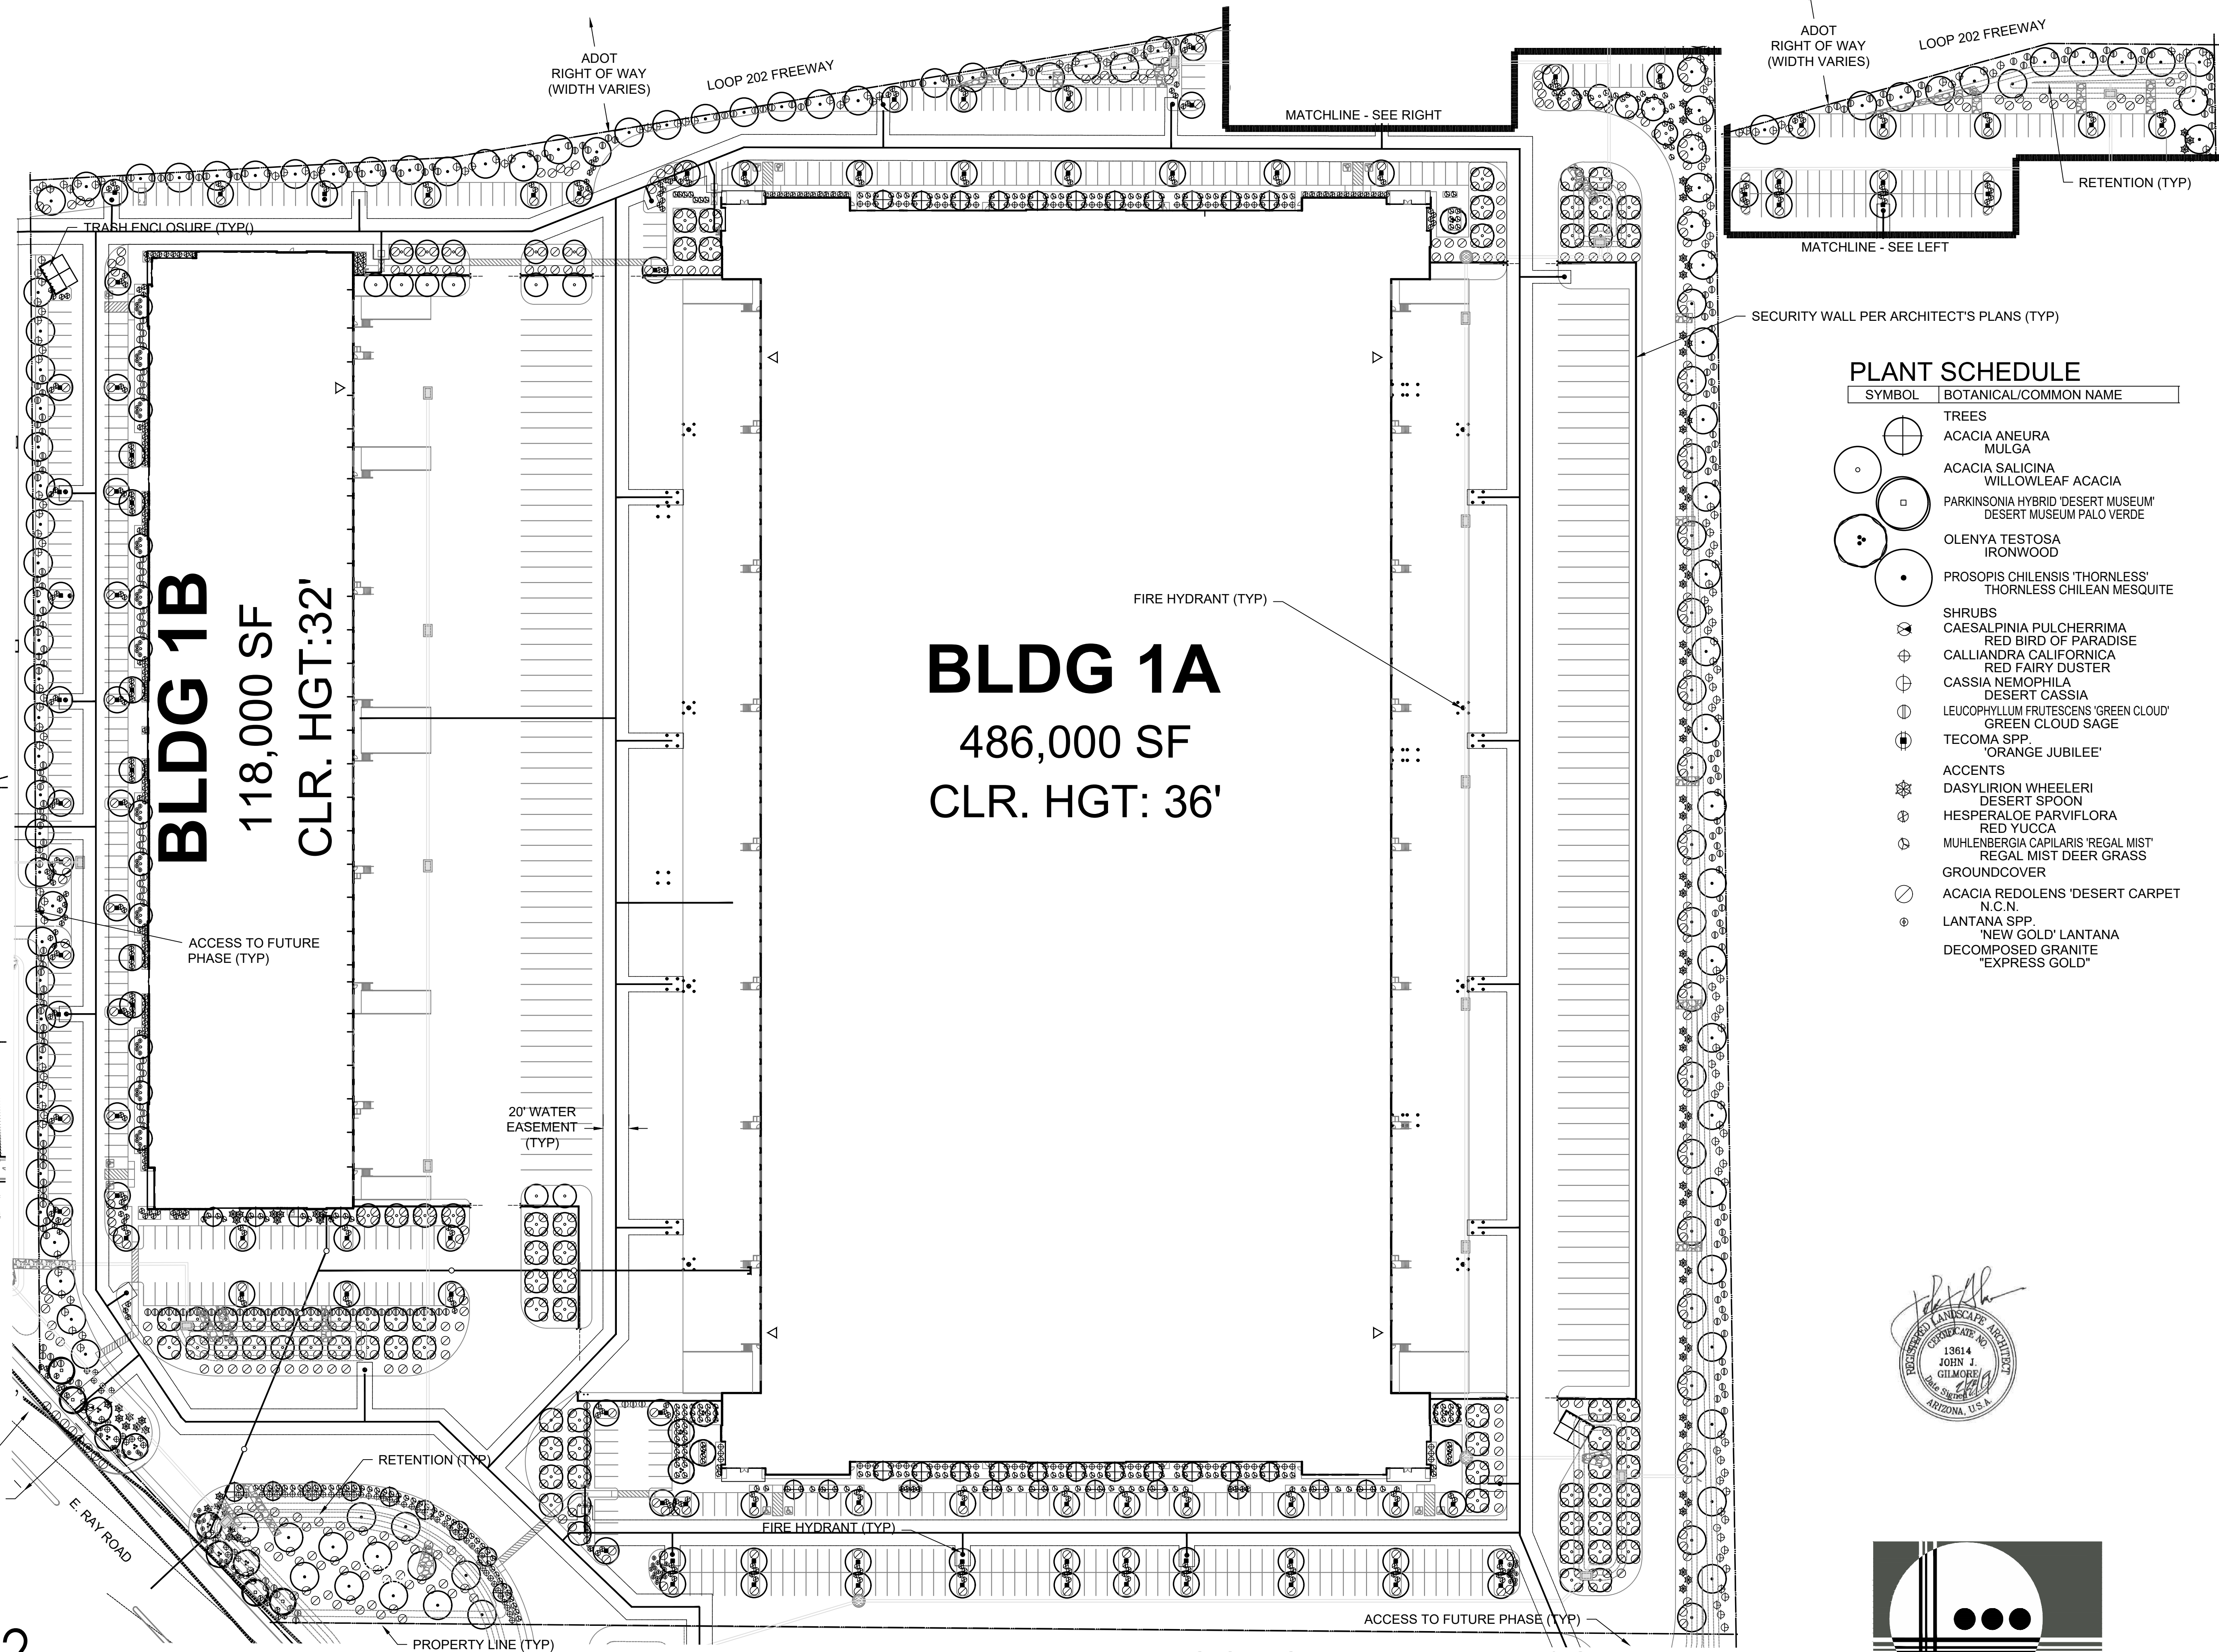

PLANT SCHEDULE	
SYMBOL	BOTANICAL/COMMON NAME
TREES	
	ACACIA ANEURA
	ACACIA SALICINA
	PARKINSONIA HYBRID 'DESERT MUSEUM'
	OLENYA TESTOSA
	PROSOPIS CHILENSIS 'THORNLESS'
SHRUBS	
	CAESALPINIA PULCHERRIMA
	CALLIANDRA CALIFORNICA
	CASSIA NEMOPHILA
	LEUCOPHYLLUM FRUTESCENS 'GREEN CLOUD'
	TECOMA SPP.
ACCENTS	
	DASYLIRION WHEELERI
	HESPERALOE PARVIFLORA
	MUHLENBERGIA CAPILARIS 'REGAL MIST'
GROUND COVER	
	ACACIA REDOLENS 'DESERT CARPET'
	LANTANA SPP.
RETENTION (TYP)	

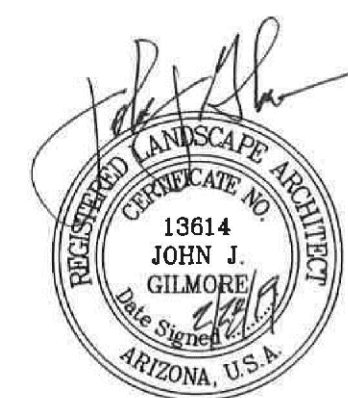

THE LANDING 202

MESA, AZ
PREPARED FOR: CRISKO, LLC AND KAY L. TOOLSON, TRUSTEE OF THE KAY AND JUDY TOOLSON JOINT REVOCABLE TRUST UAD

CONCEPTUAL LANDSCAPE PLAN

SCALE: 1" = 60'
DATE: 02.28.19
GPLA JOB# 19008

