



SOUTH (FRONT) ELEVATION

SCALE: 3/64" = 1'-0"

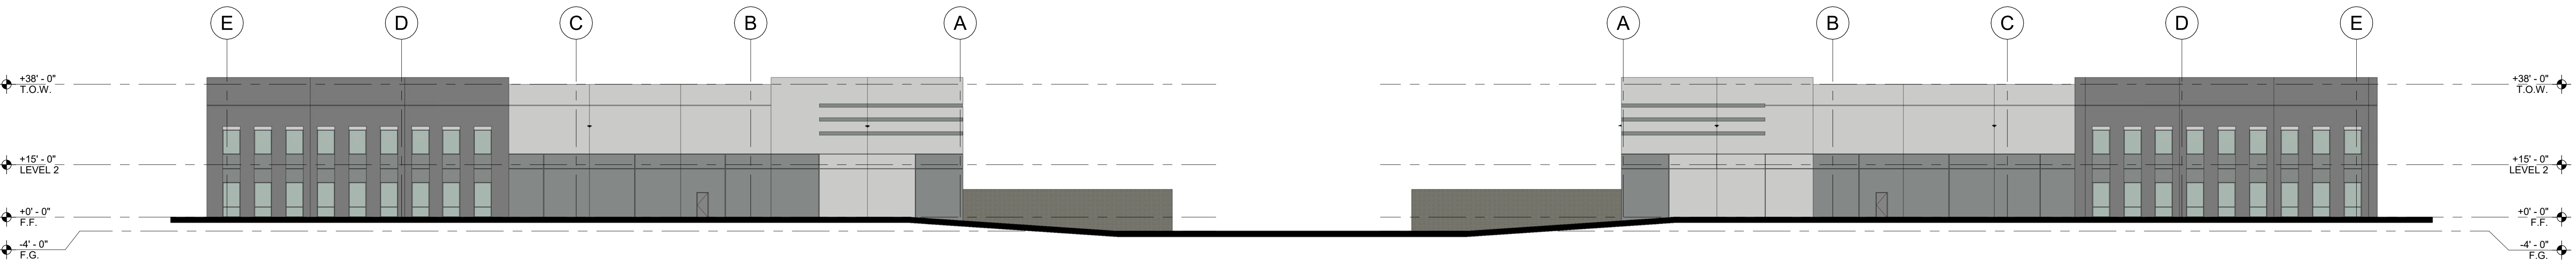


WEST (FREEWAY) ELEVATION

SCALE: 3/64" = 1'-0"

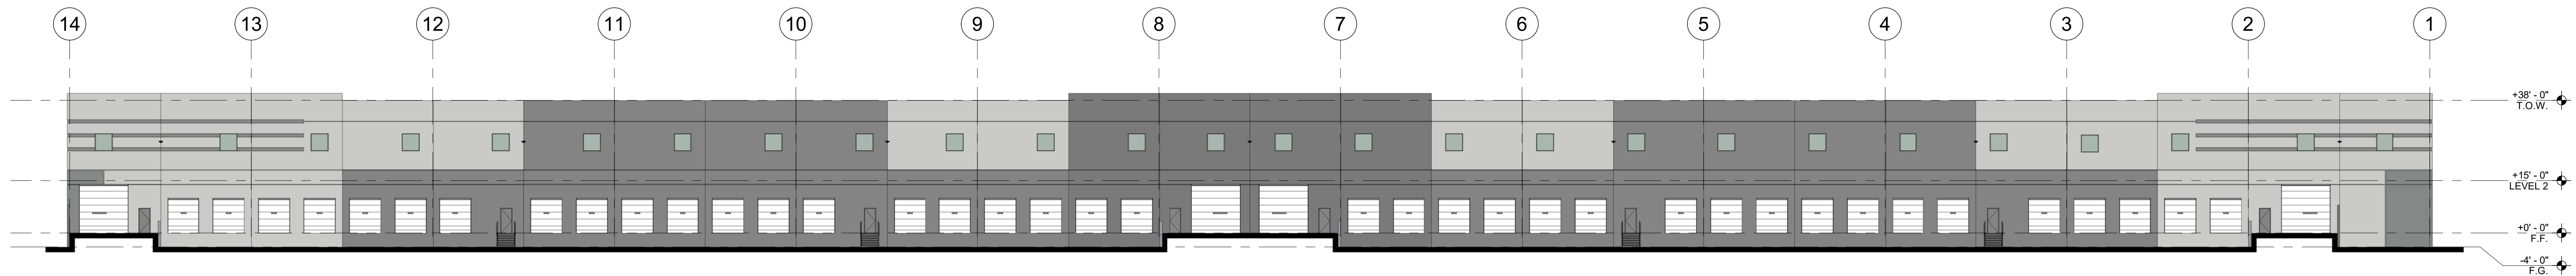


NORTH (REAR) ELEVATION


SCALE: 3/64" = 1'-0"

 

LEGENDARY GRAY
DE6369

 

WALRUS
DE6368

 

SILVER SPOON
DE6366



PEBBLE BEACH
TRENDSTONE



CLEAR ANODIZED
ALUMINIUM



WEST

SUNBELT
Investment Holdings Inc.



Butler Design Group, Inc
architects & planners

EX03



SUNBELT
Investment Holdings Inc.

