


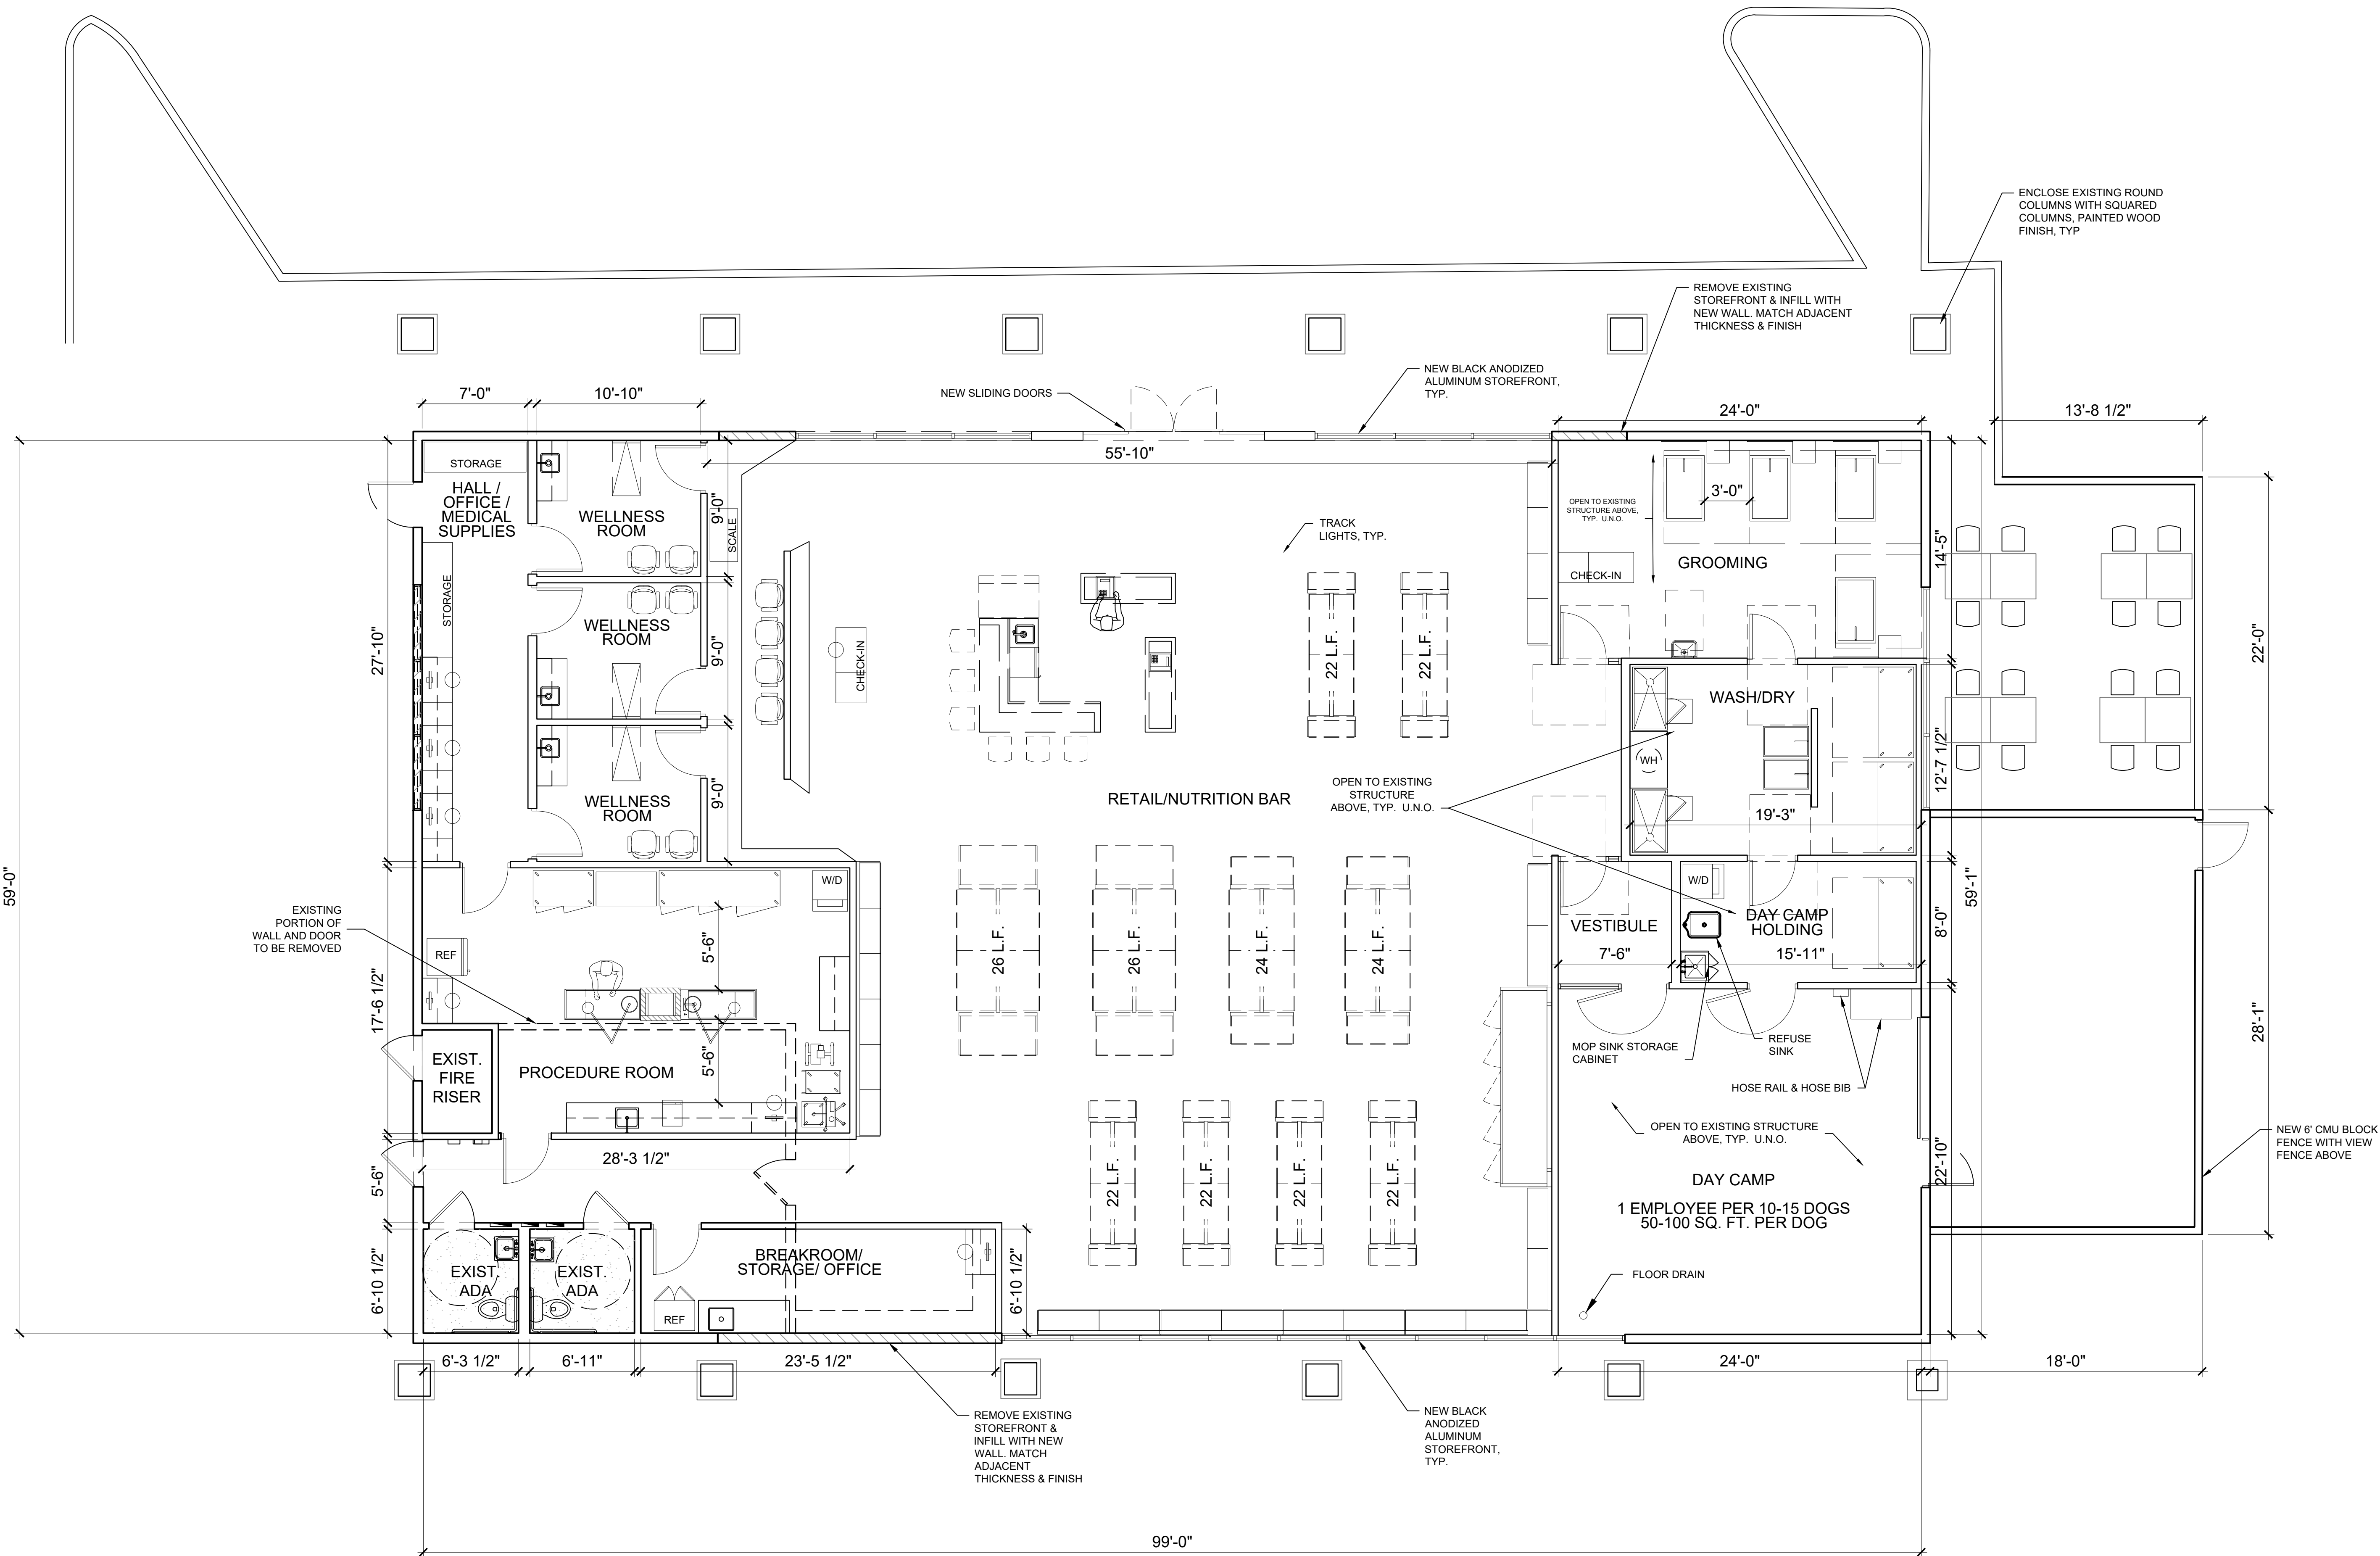


FLOORPLAN

SCALE: 3/16" = 1'-0"

PET CLUB
GILBERT & BASELINE

1928 S GILBERT ROAD
MESA, ARIZONA

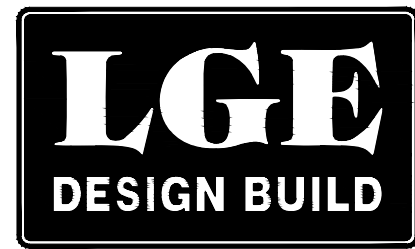

NUMBER	REVISION	DATE

PRELIMINARY
NOT FOR
CONSTRUCTION

SHEET TITLE:	FLOORPLAN
ISSUE DATE:	11.01.18
DRAWN BY:	LG/KAW
CHECKED BY:	NS
PROJECT No.:	-
SHEET:	-

A2.1