



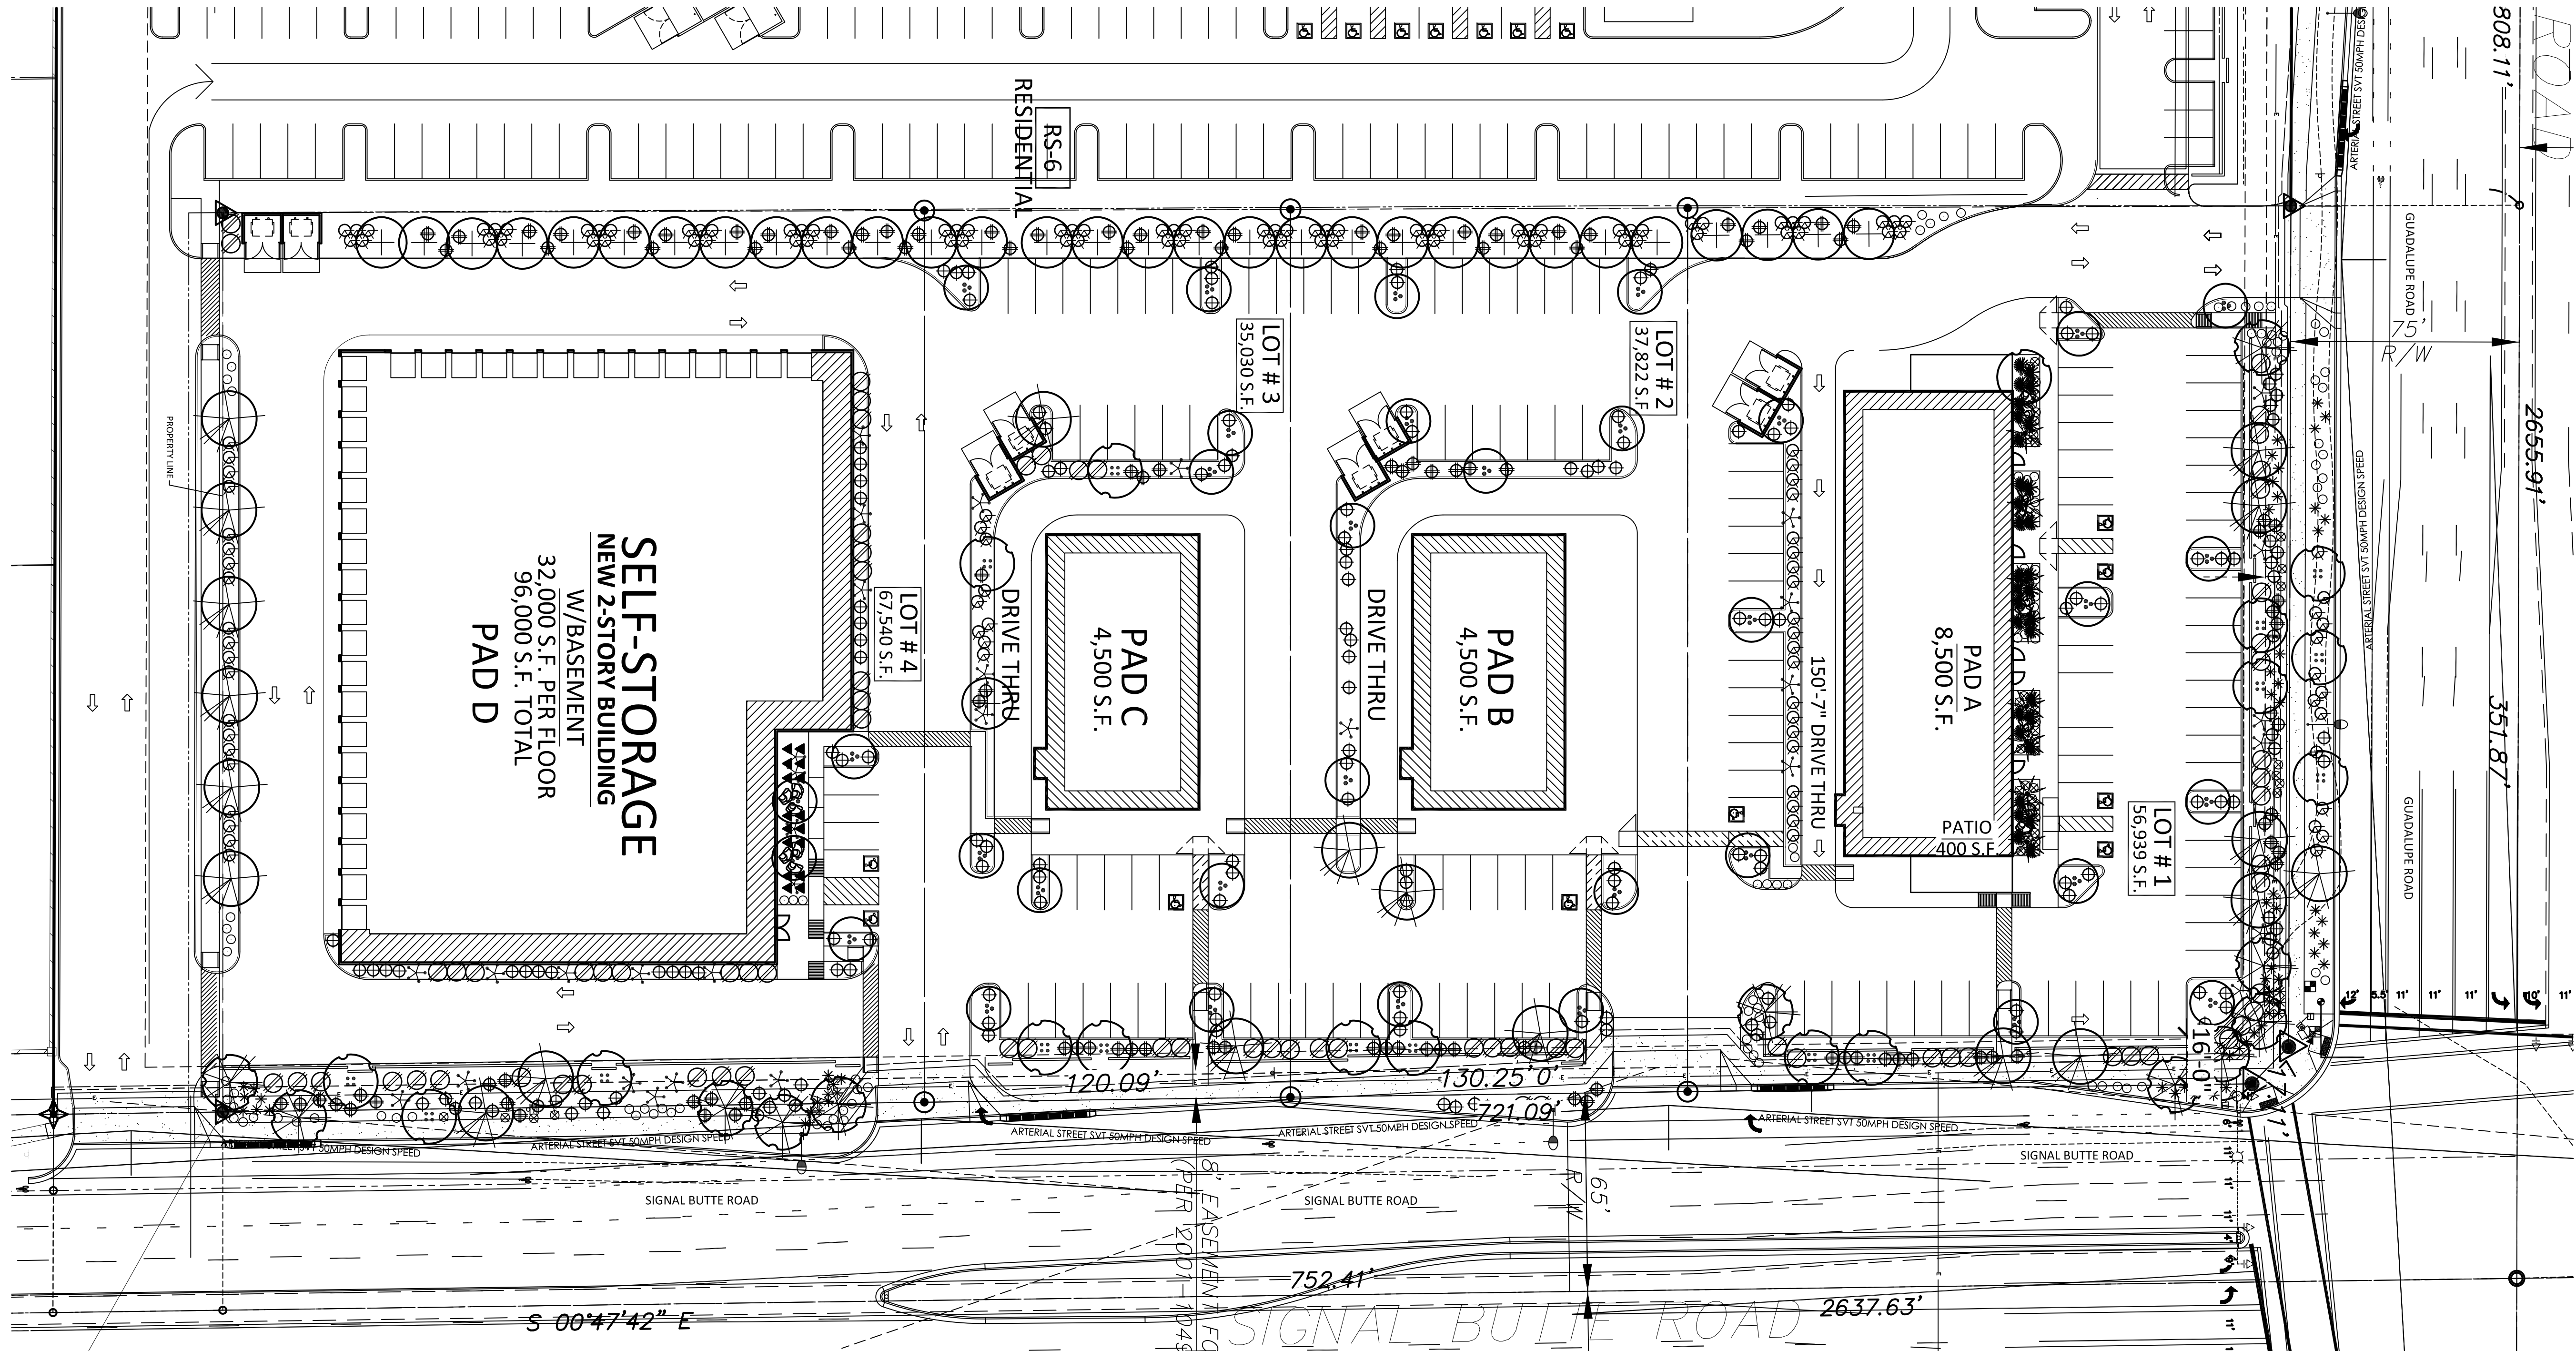



- LANDSCAPE LEGEND**
- CHILOPSIS LINEARIS
DESERT WILLOW 'ARTS'
36" BOX
 - CERCIDIUM PRAECOX
SONORAN PALO VERDE
24" BOX (MATCHING)
 - ACACIA SALICINA
WILLOW ACACIA
24" BOX
 - CHITALPA TASHKENTENSIS
CHITALPA
24" BOX
 - QUERCUS VIRGINIANA CATHEDRAL
LIVE OAK
24" BOX
 - CHAMAEROPS HUMILIS
MED. FAN PALM
36" Box
 - RUPELLIA PENINSULARIS
BAJA RUELLIA
5 GALLON
 - CAESALPINIA MEXICANA
MEXICAN BIRD OF PARADISE
5 GALLON
 - DODONAEA VISCOSA
GREEN HOP BUSH
5 GALLON
 - HESPERALOE PARVIFLORA
RED YUCCA
5 GALLON
 - CALLIANDRA CALIFORNICA
BAJA FAIRY DUSTER
5 GALLON
 - LANTANA X
NEW GOLD tm
1 GALLON
 - ALOE 'BLUE ELF'
BLUE ELF ALOE
1 GALLON
 - LANTANA X
WHITE LIGHTING tm
1 GALLON
 - YUCCA RUPICOLA
TWISTED LEAF YUCCA
5 GALLON
 - 3'x3'x3' SURFACE SELECT
GRANITE BOULDER
MIN. 2000lbs EA. BURY 1/3
 - 1/2" SCREENED EXPRESS GOLD
DECOMPOSED GRANITE
2" DEPTH IN ALL LANDSCAPE AREAS

T.J. McQUEEN & ASSOCIATES, INC.
LANDSCAPE ARCHITECTURE
URBAN DESIGN
SITE PLANNING
8433 East Cholla St., Suite 101
Scottsdale, Arizona 85260
P. (602) 265-0320 F. (602) 266-6619
EMAIL: timmcqueen@tjma.net

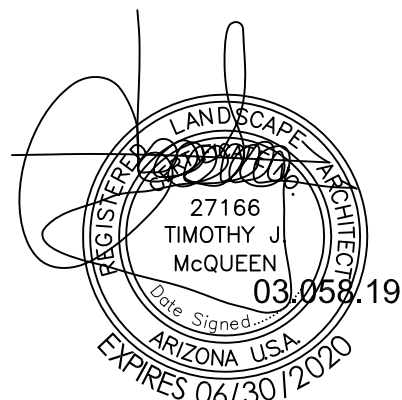

Conceptual Landscape Plan

SCALE:

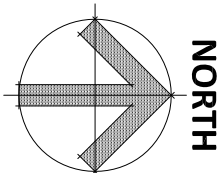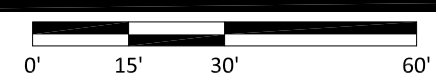

GUADALUPE AND SIGNAL BUTTE

SWC GUADALUPE ROAD AND SIGNAL BUTTE ROAD
MESA, AZ 85212

DATE: 03-05-2019 (PRELIMINARY)

La.01

RKAA# 16161.00



RKAA
ARCHITECTS, INC.

© 2018 RKAA
ARCHITECTS, INC. ALL
RIGHTS RESERVED.
THIS DRAWING IS AN
INSTRUMENT OF
SERVICE. IT IS THE
PROPERTY OF RKAA
ARCHITECTS, INC. AND
MAY NOT BE
DUPLICATED, USED OR
DISCLOSED WITHOUT
WRITTEN PERMISSION
OF THE ARCHITECT.