




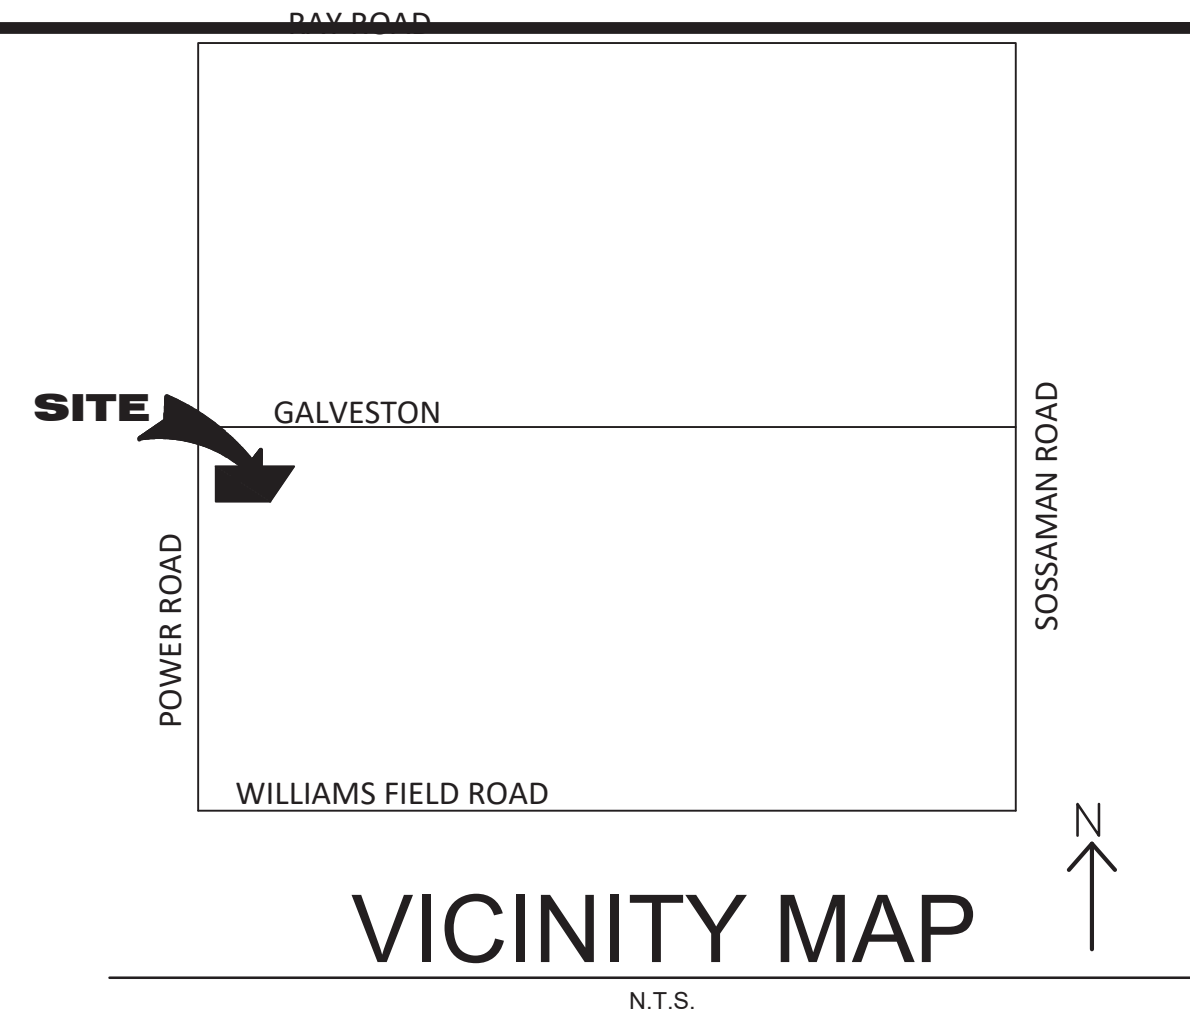

PROJECT DATA:	
PARCEL NUMBER:	304-37-037
EXISTING ZONING:	LC (LIMITED COMMERCIAL)
GROSS SITE AREA:	45,028 S.F.
TOTAL BUILDING AREA:	5,979 S.F.

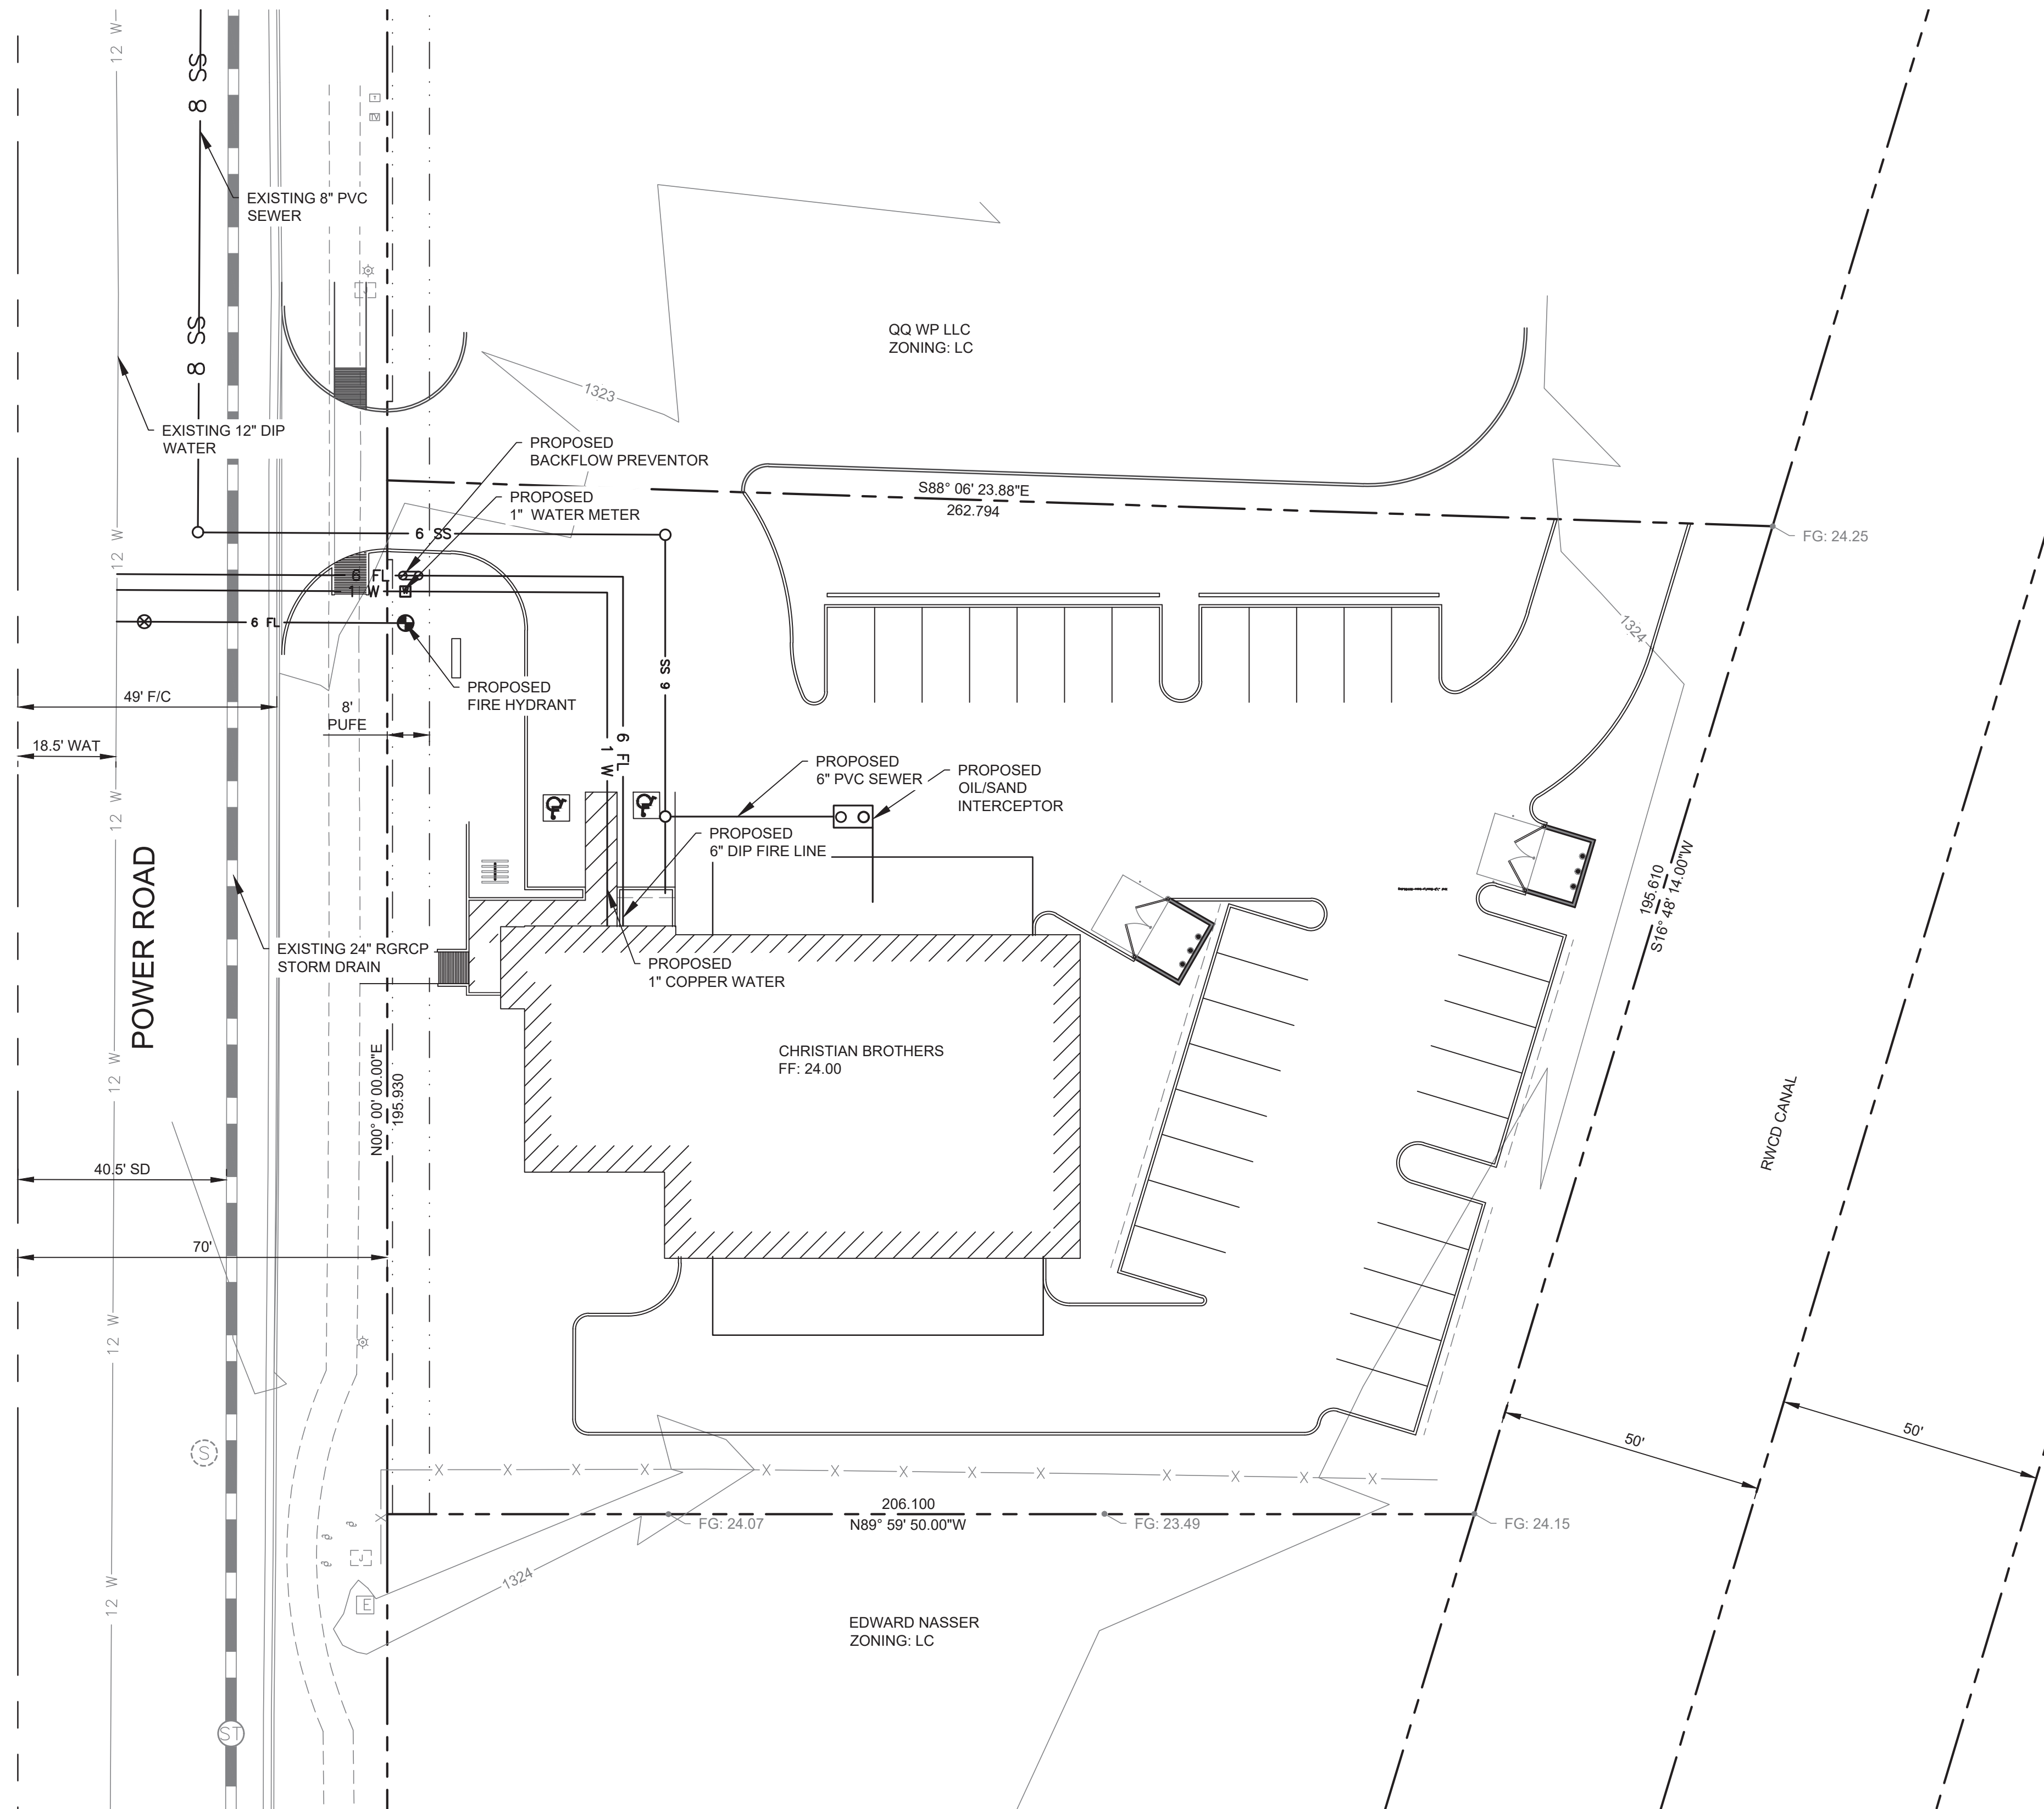

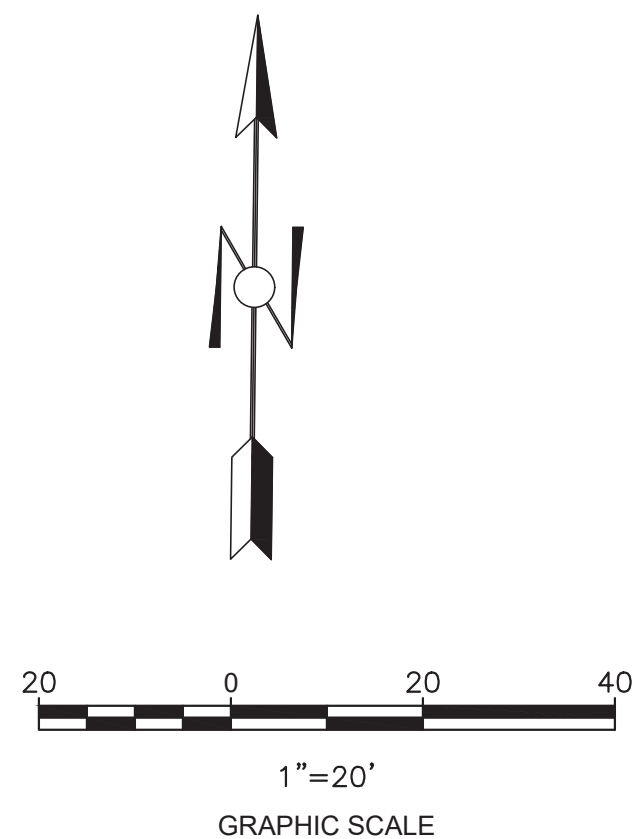


STEWART + REINDERSMA
ARCHITECTURE, PLLC

5450 E. High Street, Suite 200
Phoenix, Arizona 85054
P: 480.515.5123
www.srg360.com

Christian Brothers
Automotive

5627 South Power Road
Mesa, AZ 85212

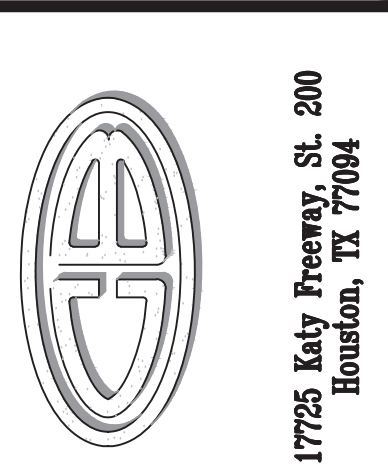

17725 Katy Freeway, St. 200
Houston, TX 77064

Date


Revisions
9/20/18 - Prototype Update

Project No.	18-070
Drawn By:	
Date:	1/28/19

Sheet Title:

PRELIMINARY
UTILITY
PLAN

Drawing No.

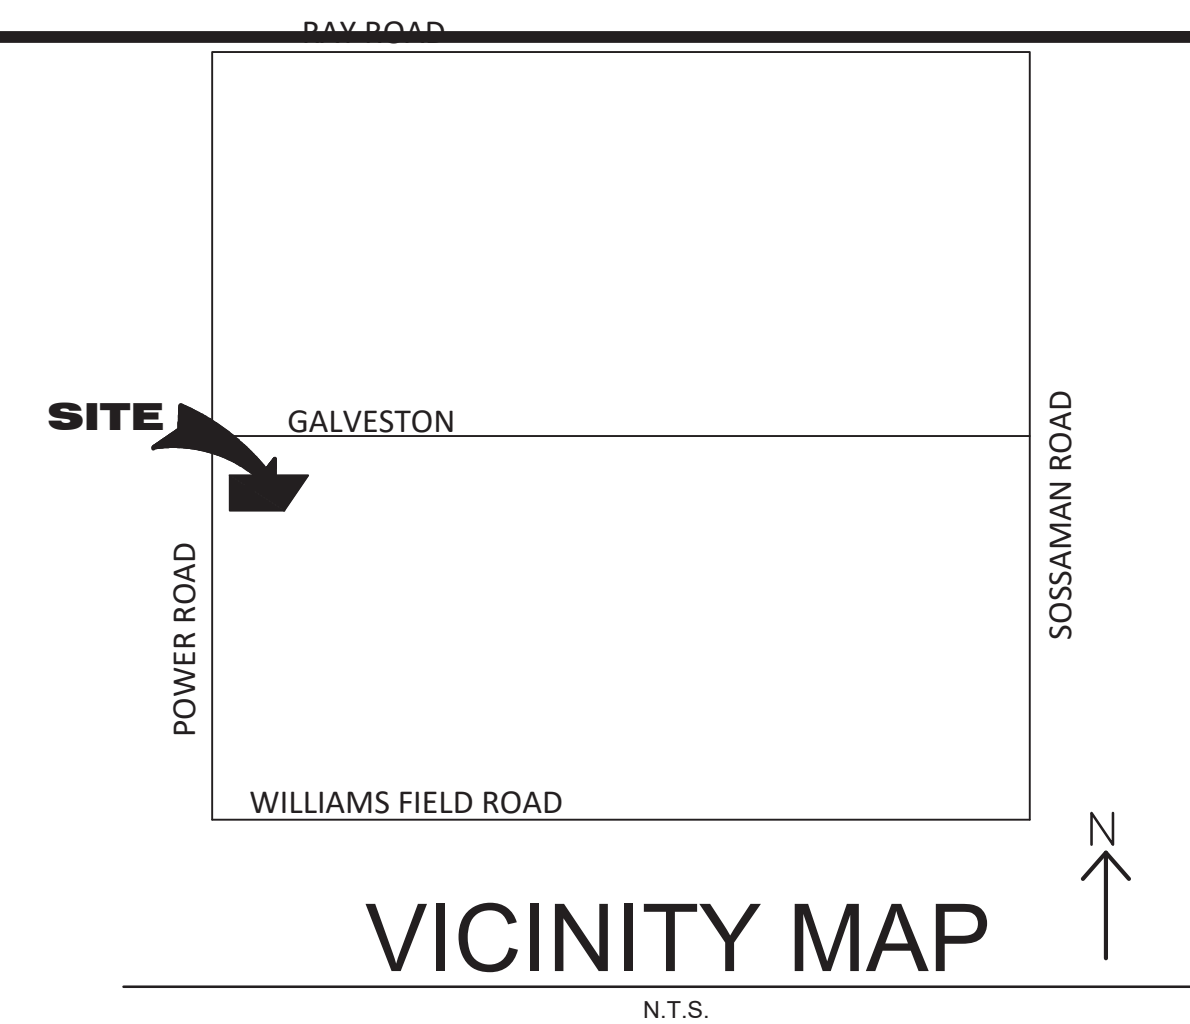

**Christian Brothers
Automotive**
5627 South Power Road
Mesa, AZ 85212



17725 Katy Freeway, St. 200
Houston, TX 77094



ate

/20/18 - Prototype Update

Drawing No.

H10S-09-2018