




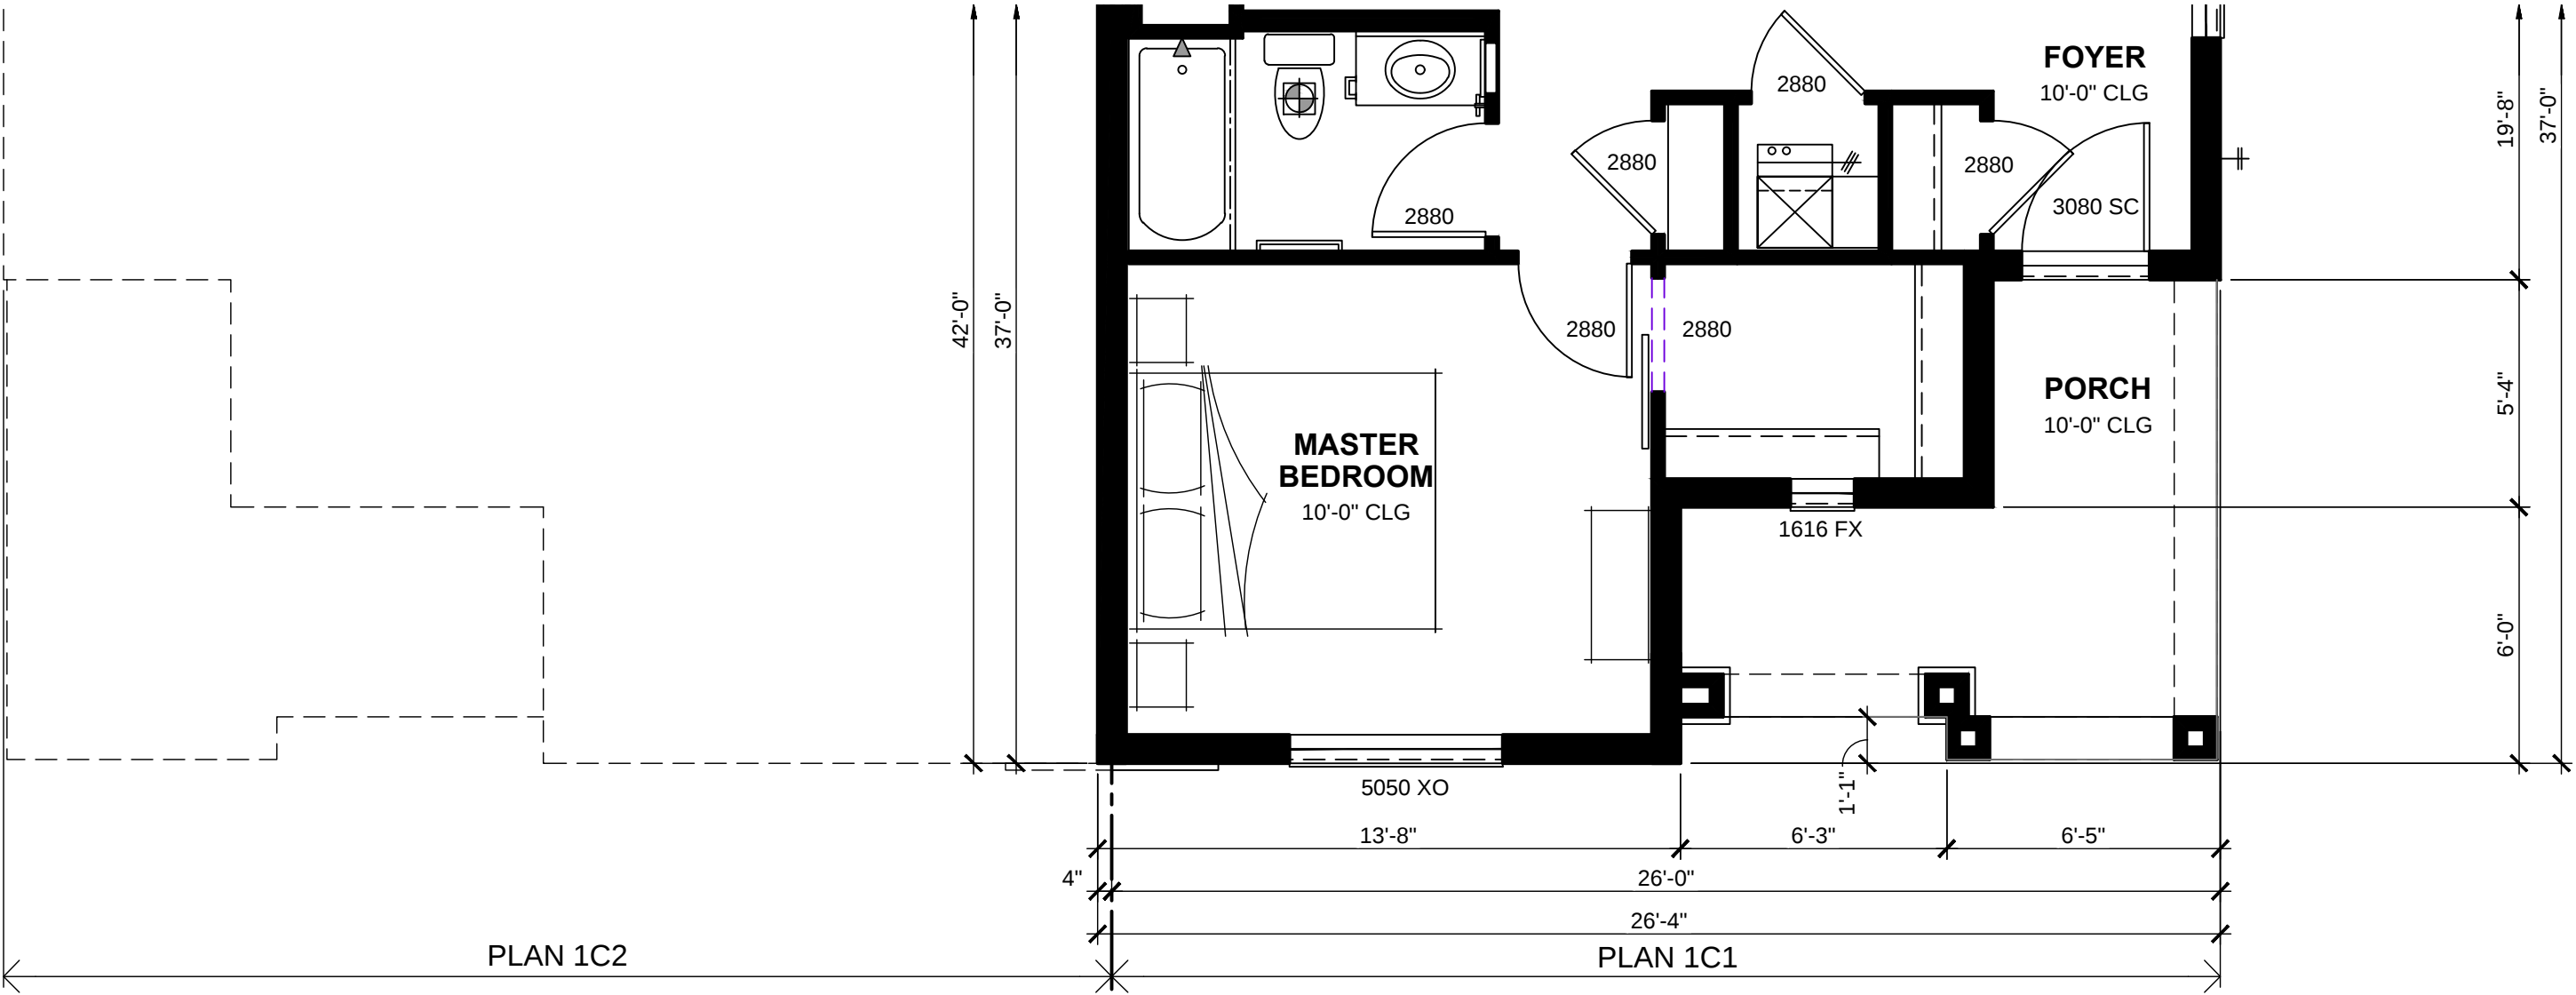

Partial Floor Plan  
Elevation C  
1/4" = 1'-0"

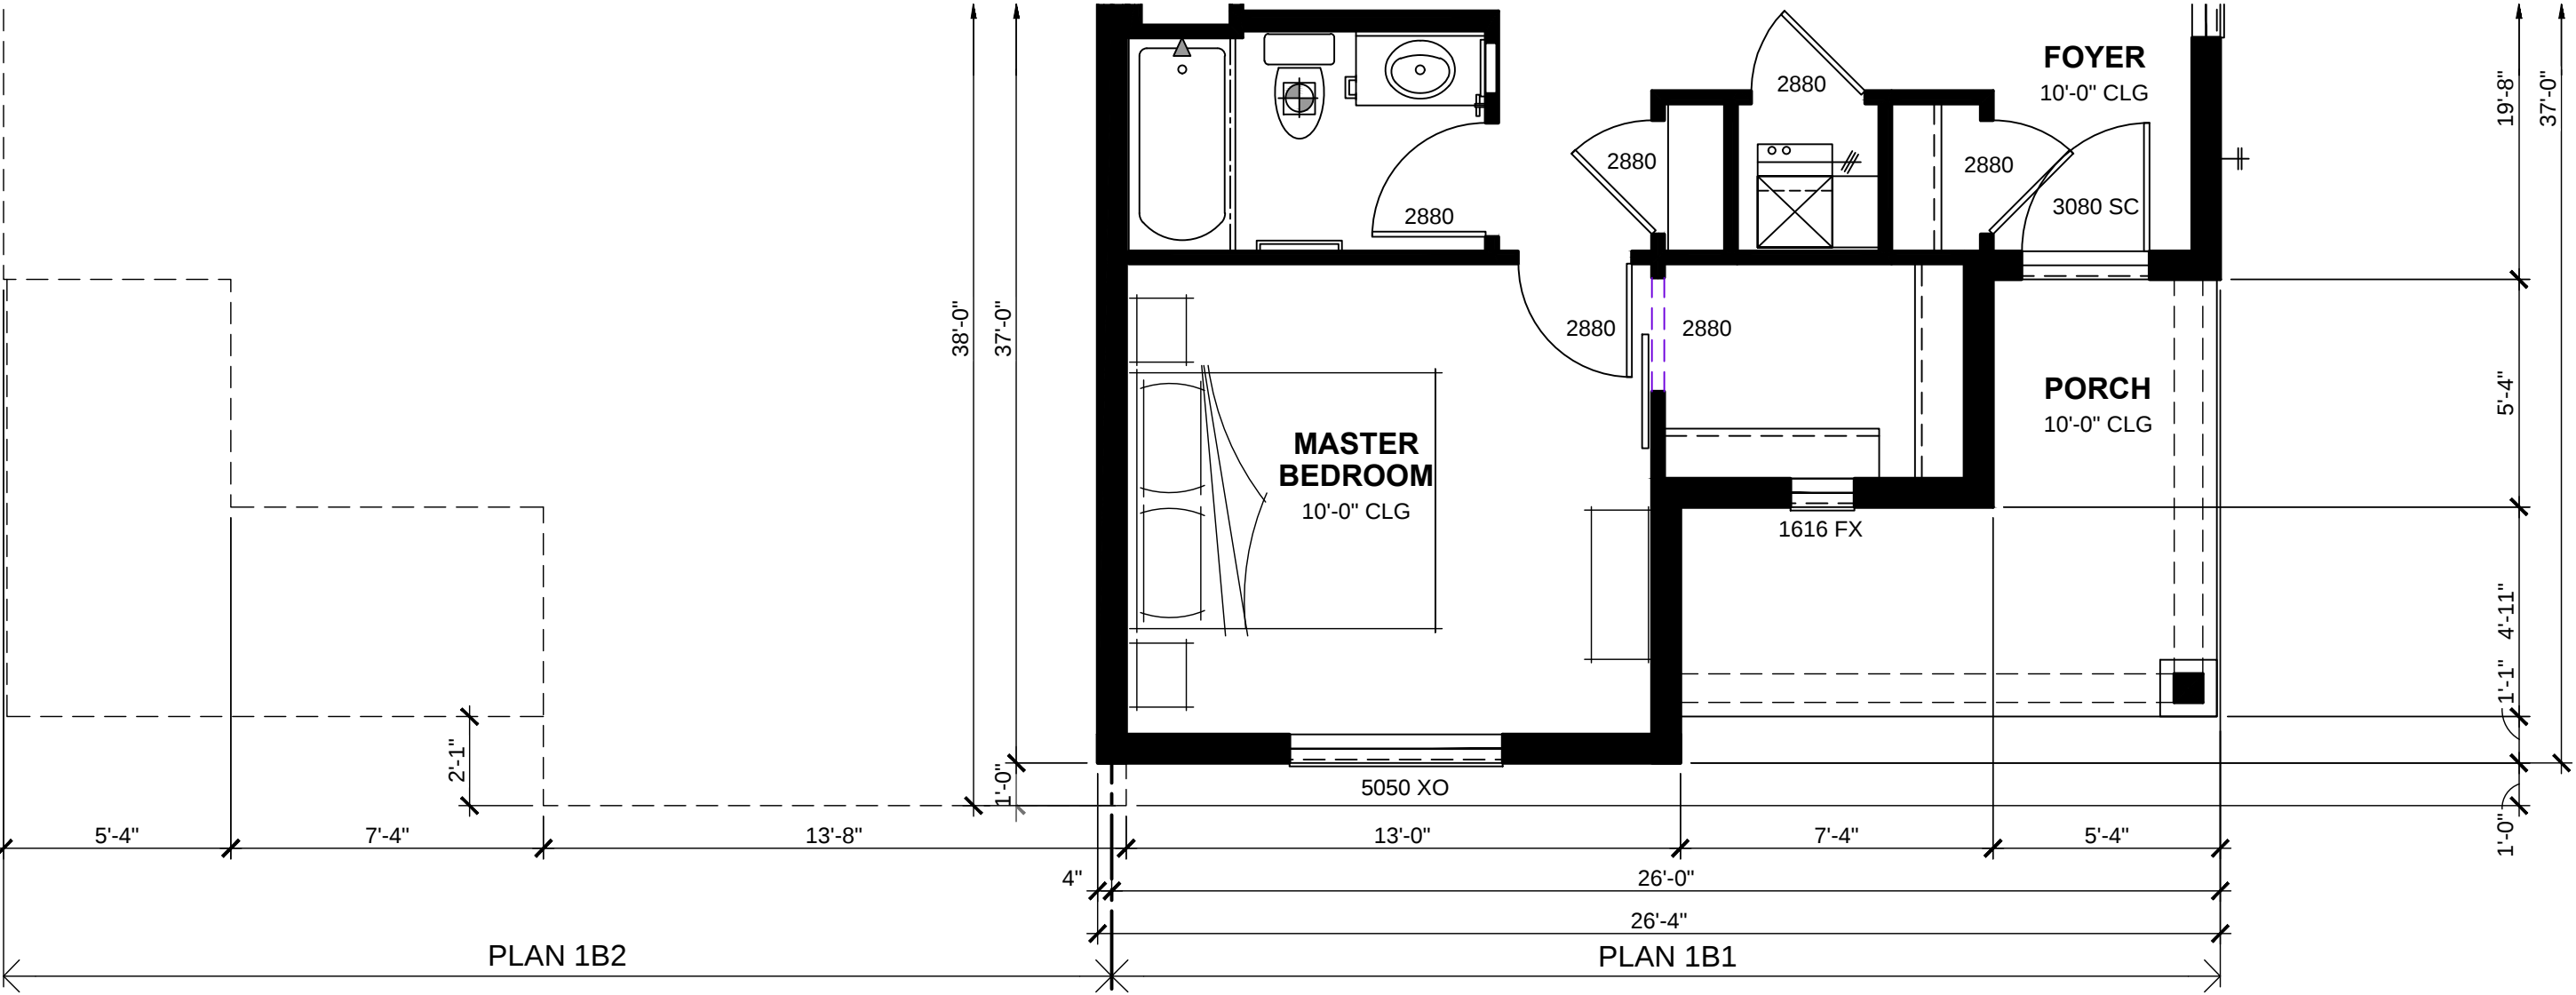

Partial Floor Plan  
Elevation B  
1/4" = 1'-0"

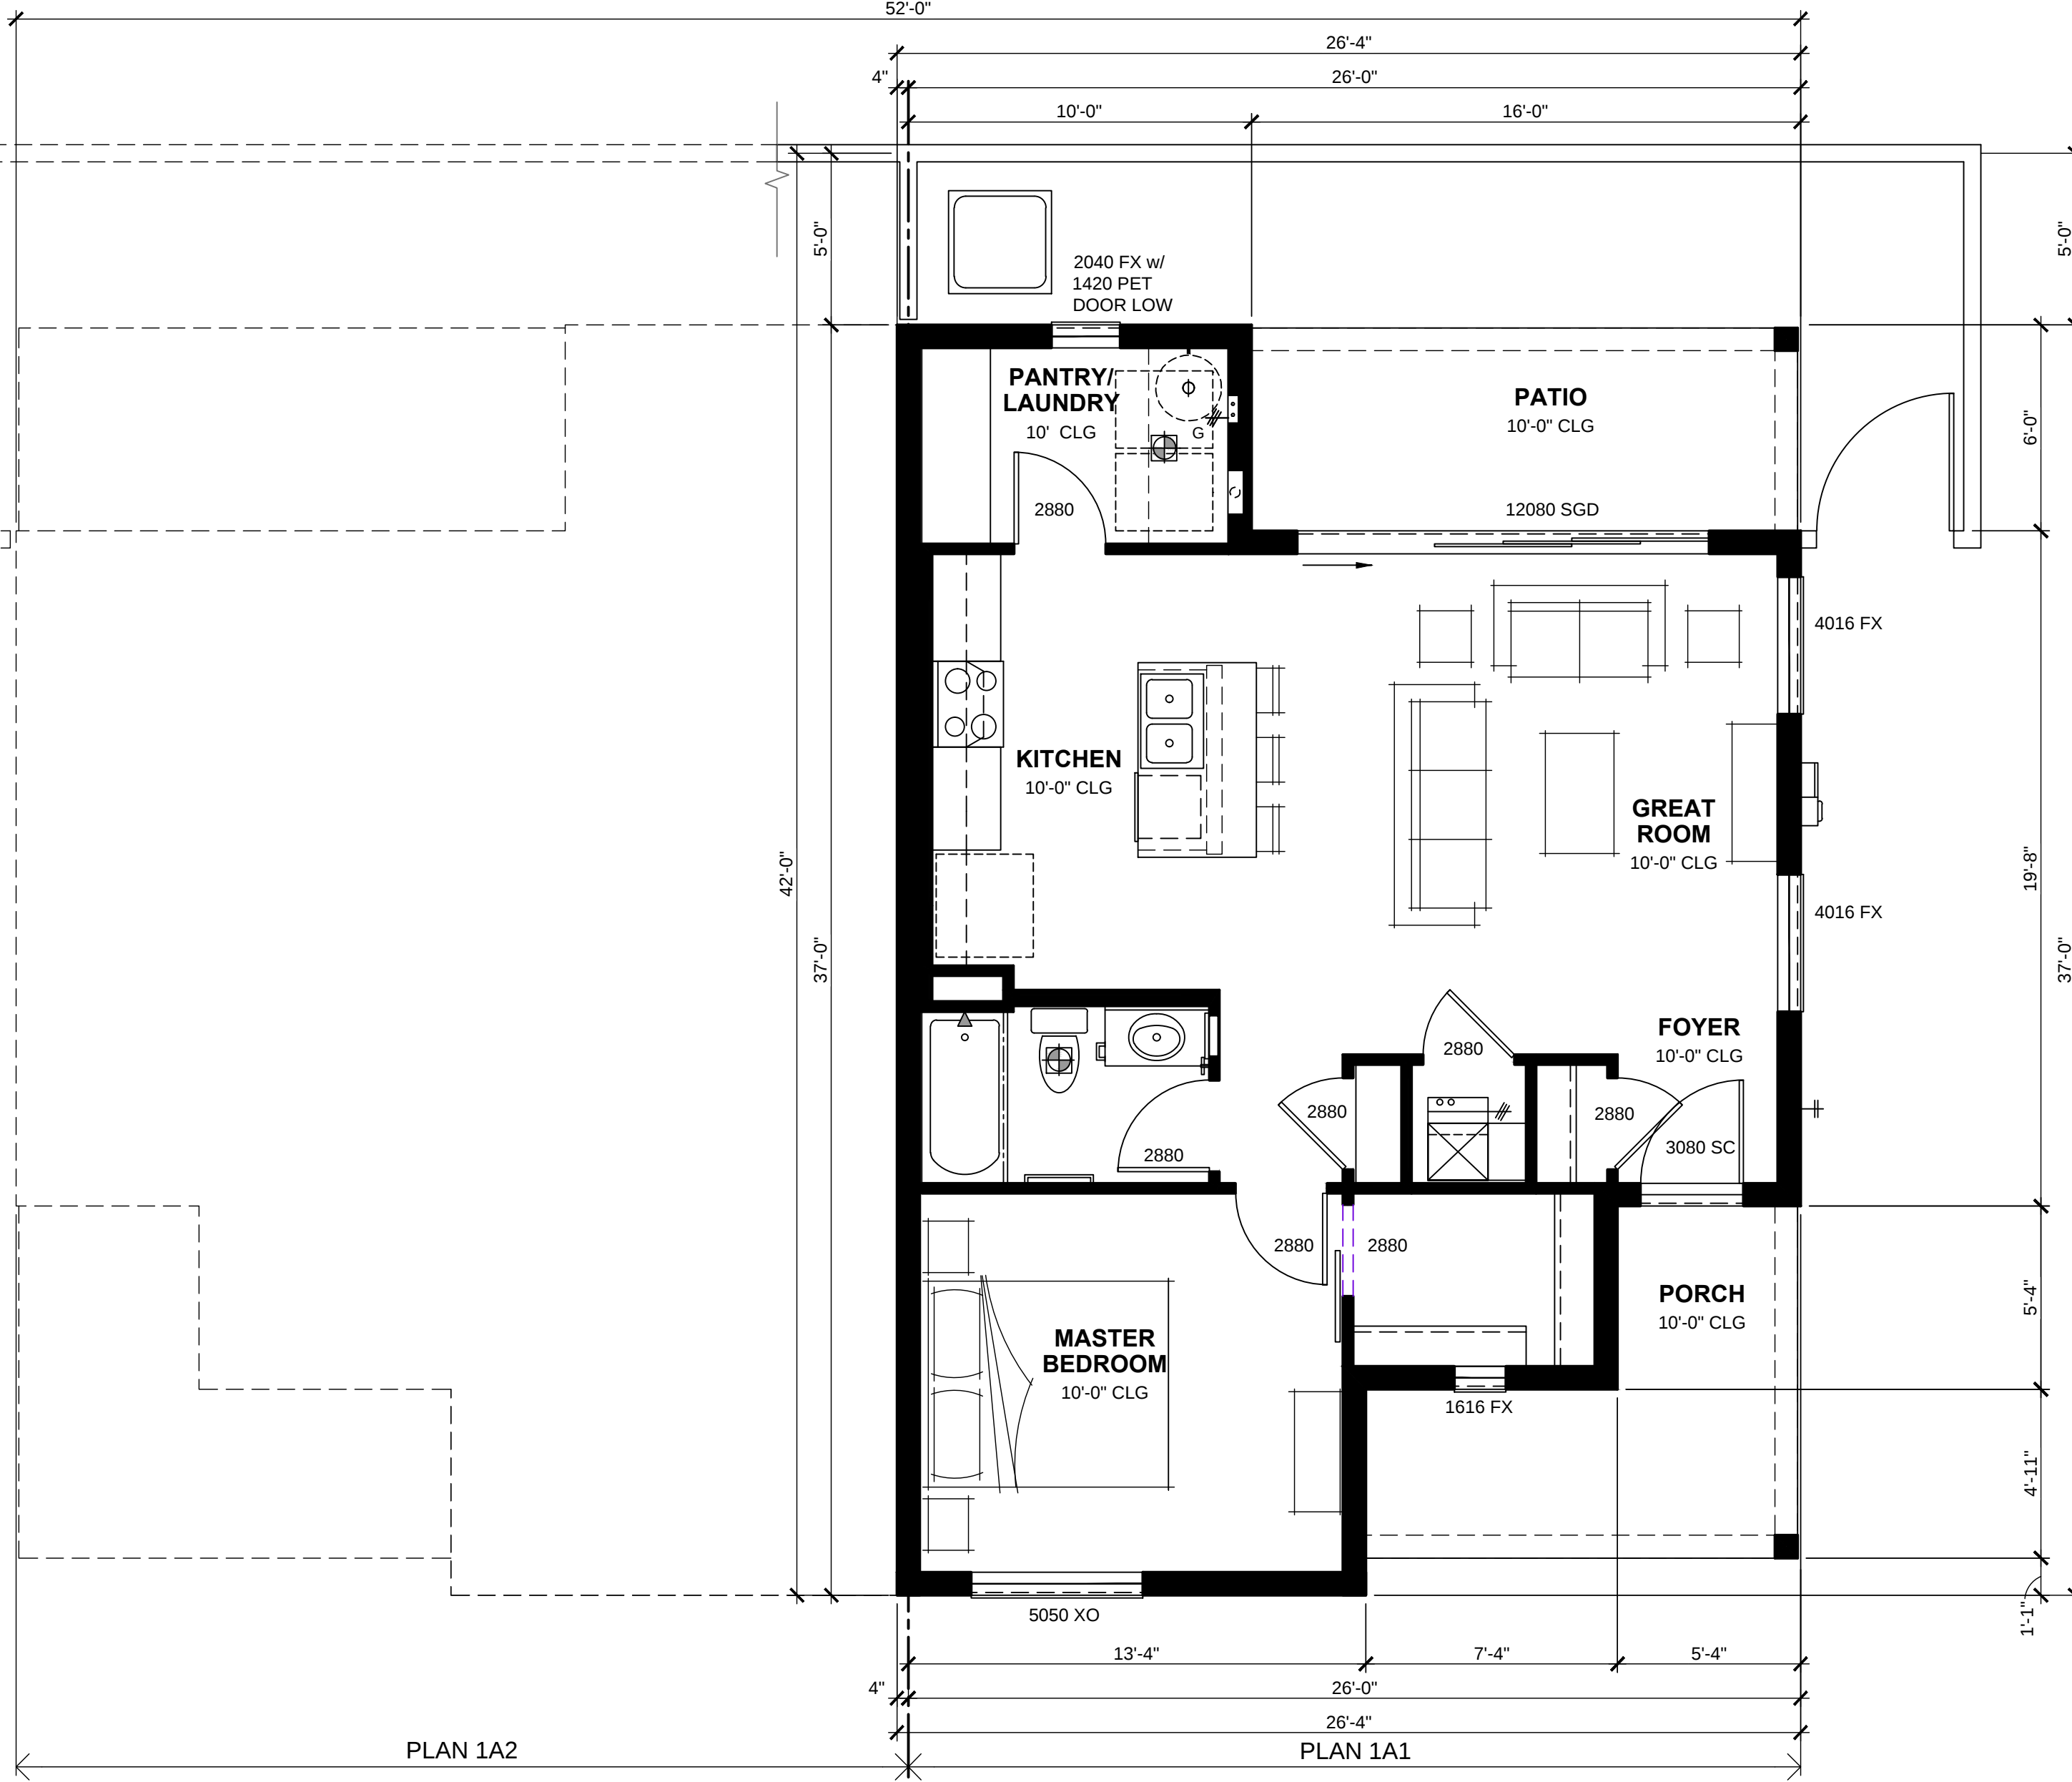


Floor Plan  
Elevation A  
1/4" = 1'-0"

Plan 1 - 754 SF (768 SF) | 1 and 2 Family Rental Units

1-15-2019




**Right Elevation**  
Elevation A - Cottage  
1/8" = 1'-0"

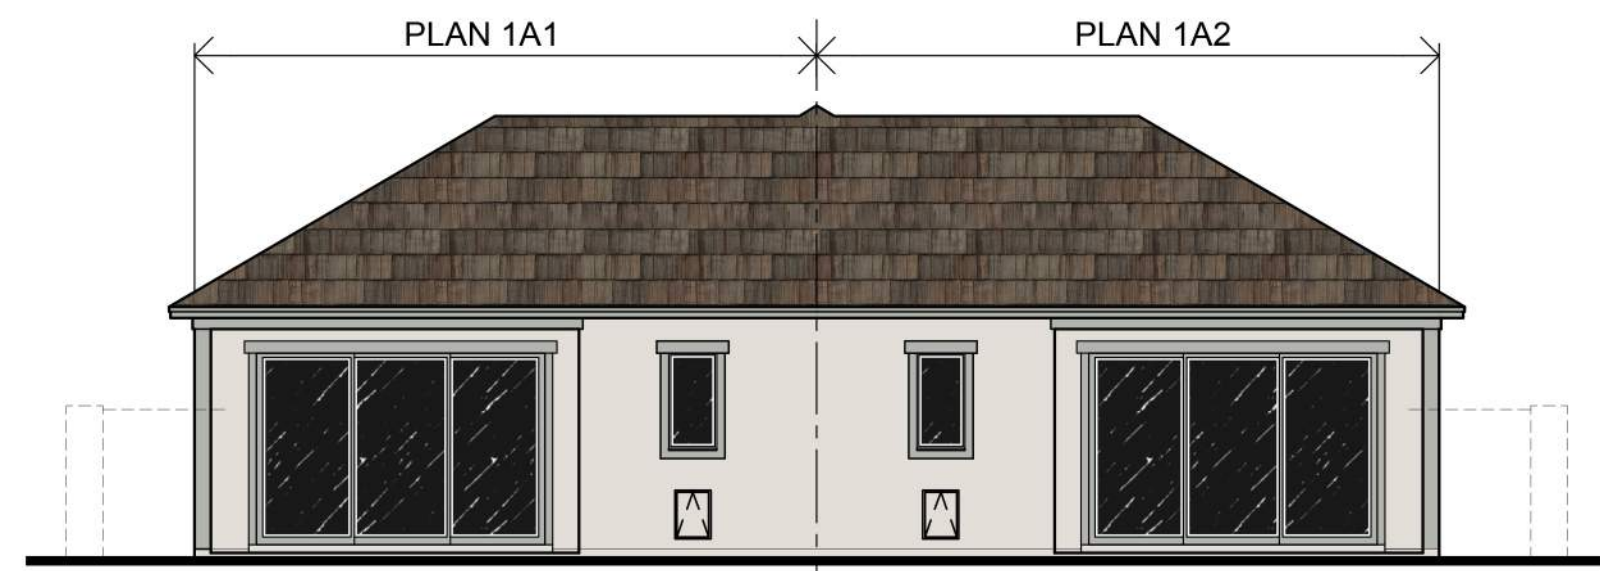

**Rear Elevation**  
Elevation A - Cottage  
1/8" = 1'-0"



**Left Elevation**  
Elevation A - Cottage  
1/8" = 1'-0"

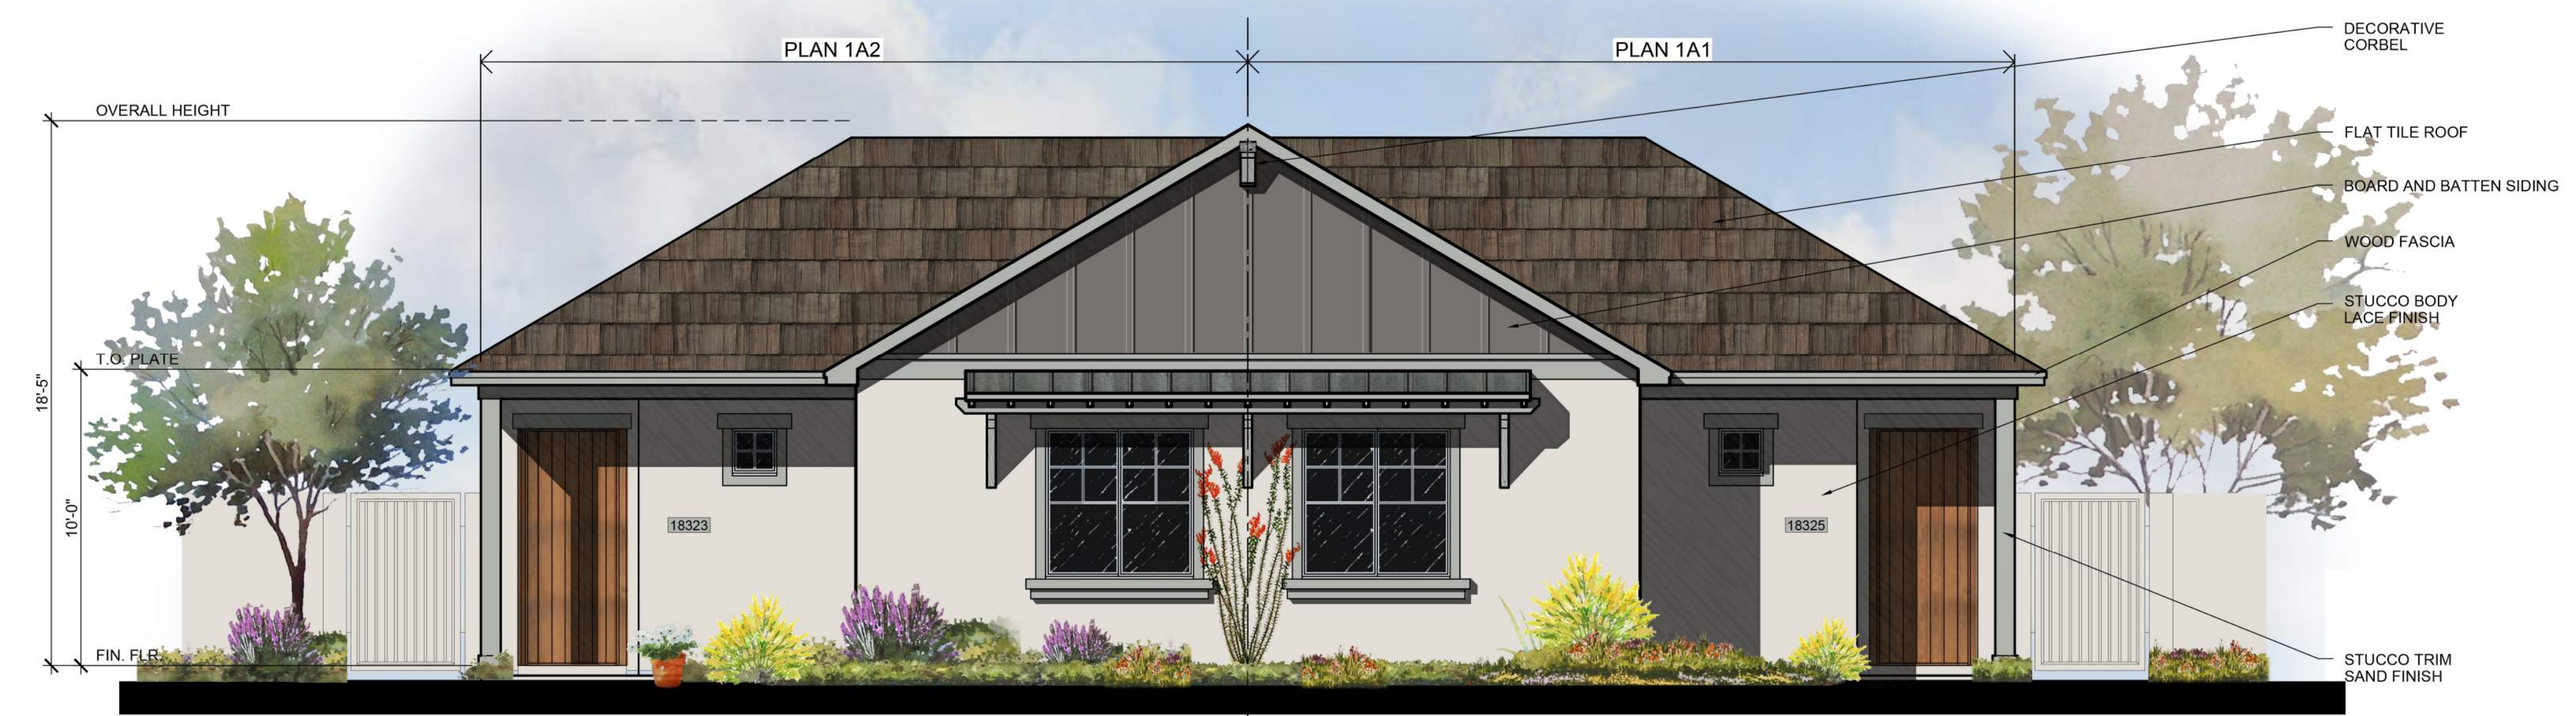

**Front Elevation**  
Elevation A - Cottage  
1/4" = 1'-0"

## Plan 1 - Cottage Elevation | 1 and 2 Family Rental Units


1-16-2019



**Right Elevation**

Elevation B - Craftsman

1/8" = 1'-0"

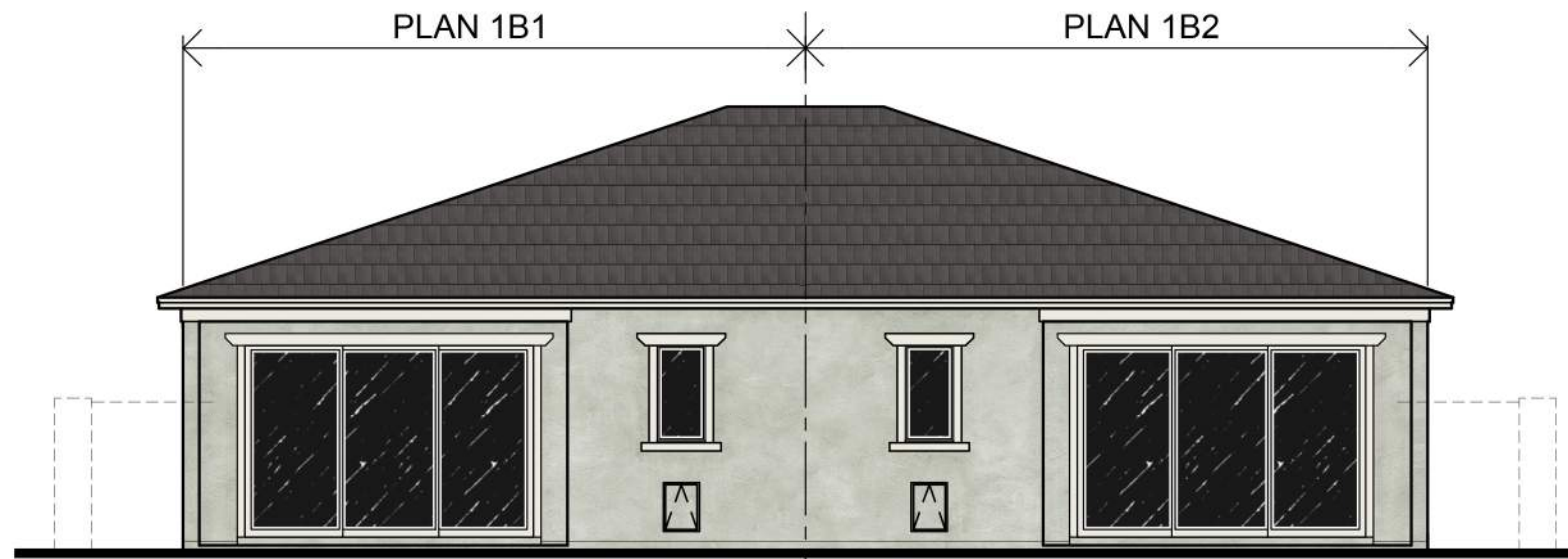

**Rear Elevation**

Elevation B - Craftsman


1/8" = 1'-0"



**Left Elevation**

Elevation B - Craftsman

1/8" = 1'-0"

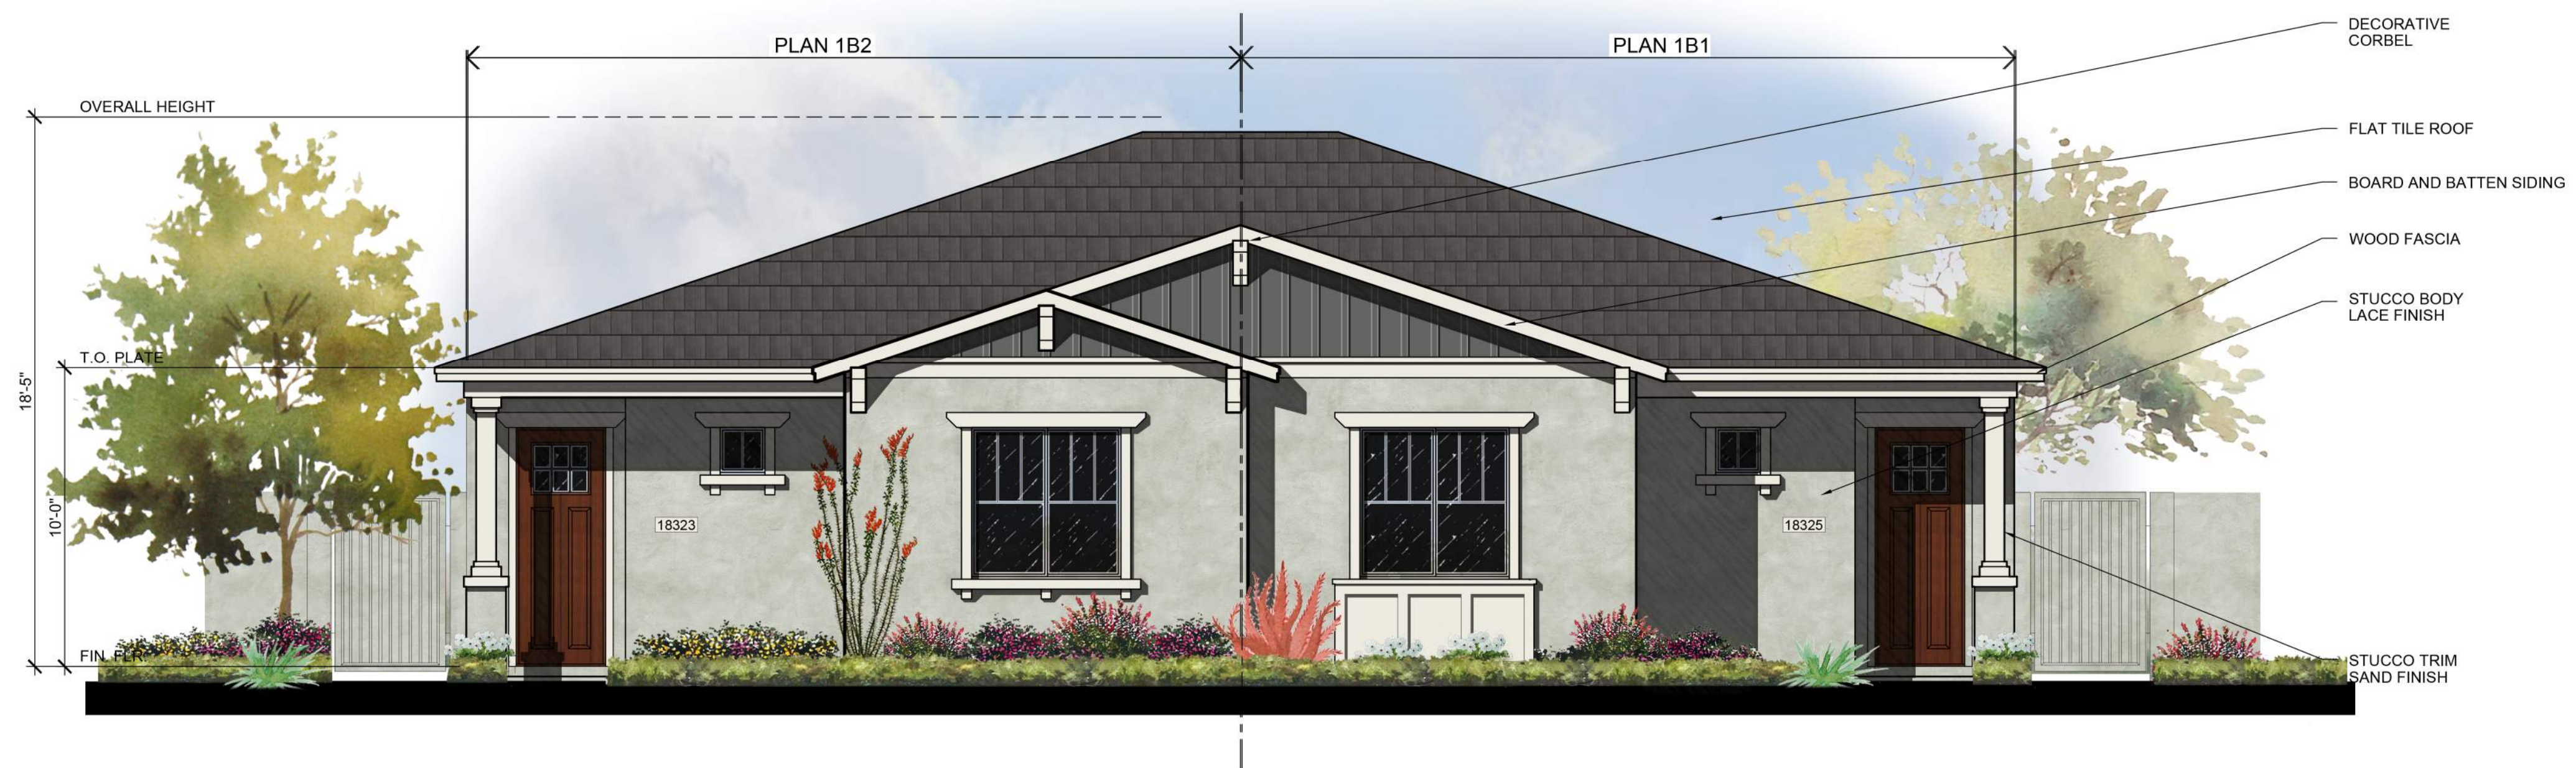

**Front Elevation**

Elevation B - Craftsman

1/4" = 1'-0"

## Plan 1 - Craftsman Elevation | 1 and 2 Family Rental Units

1-16-2019



COMMUNITIES  
1017 North Central Avenue, Suite 2  
Phoenix, AZ 85004



ARCHITECTURE | ENGINEERING | FORENSICS

PHONE: 602.867.2500 WWW.FELTENGROUPE.COM


www.feltengroup.com copyright 2019



**Right Elevation**

Elevation C - Modern

1/8" = 1'-0"

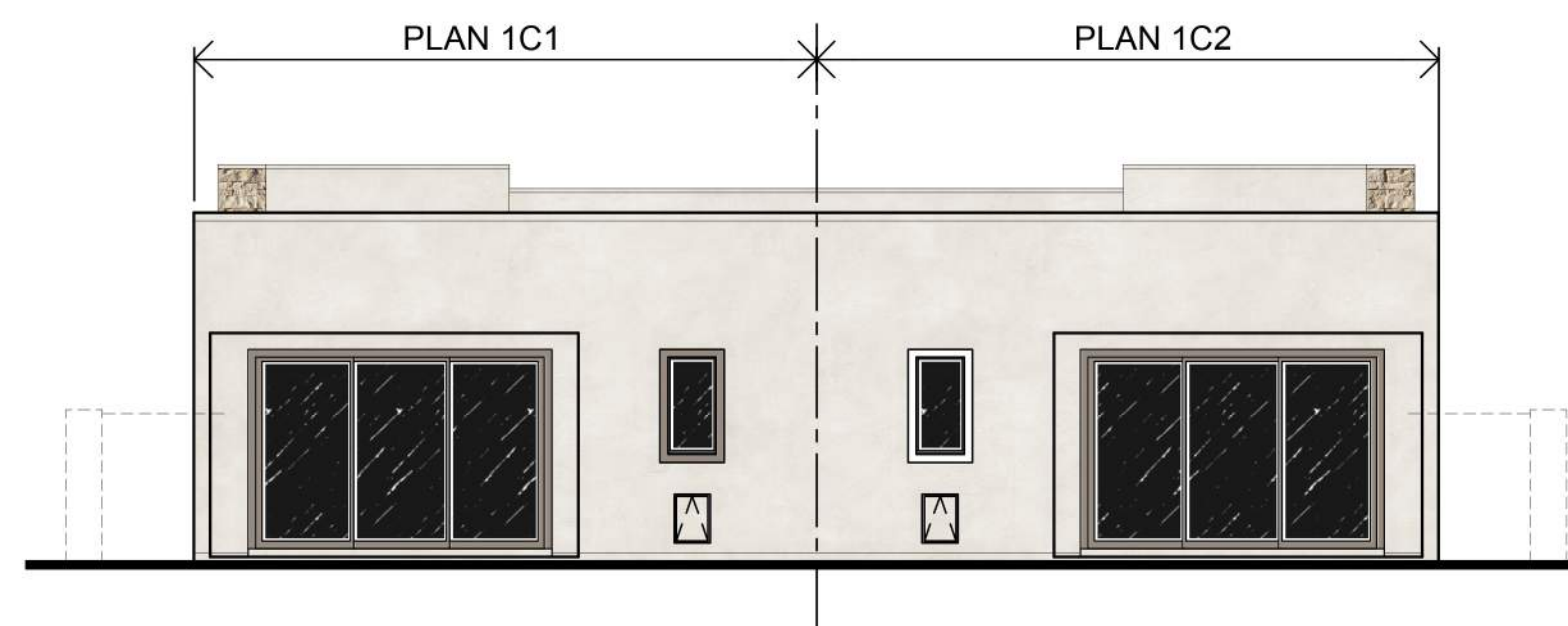

**Rear Elevation**

Elevation C - Modern


1/8" = 1'-0"



**Left Elevation**

Elevation C - Modern

1/8" = 1'-0"

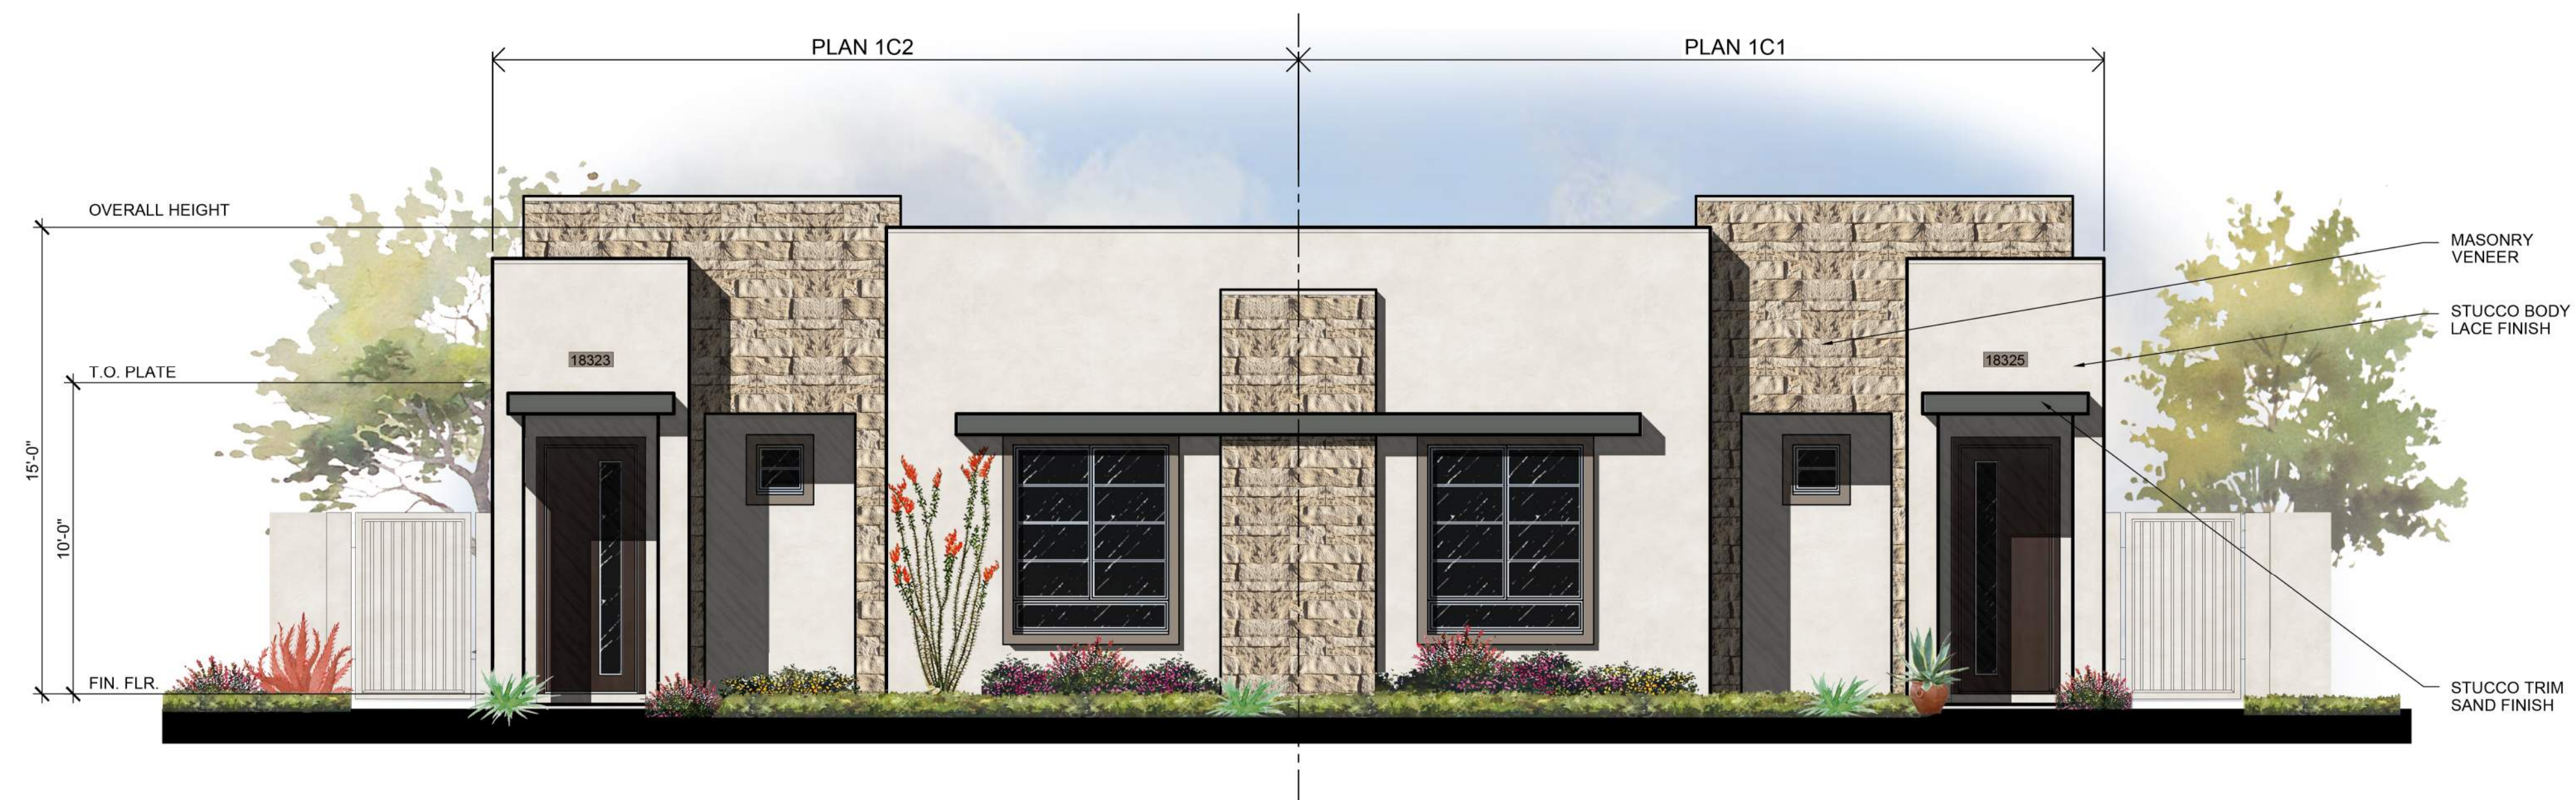


**Front Elevation**

Elevation C - Modern


1/4" = 1'-0"

## Plan 1 - Modern Elevation | 1 and 2 Family Rental Units

1-16-2019

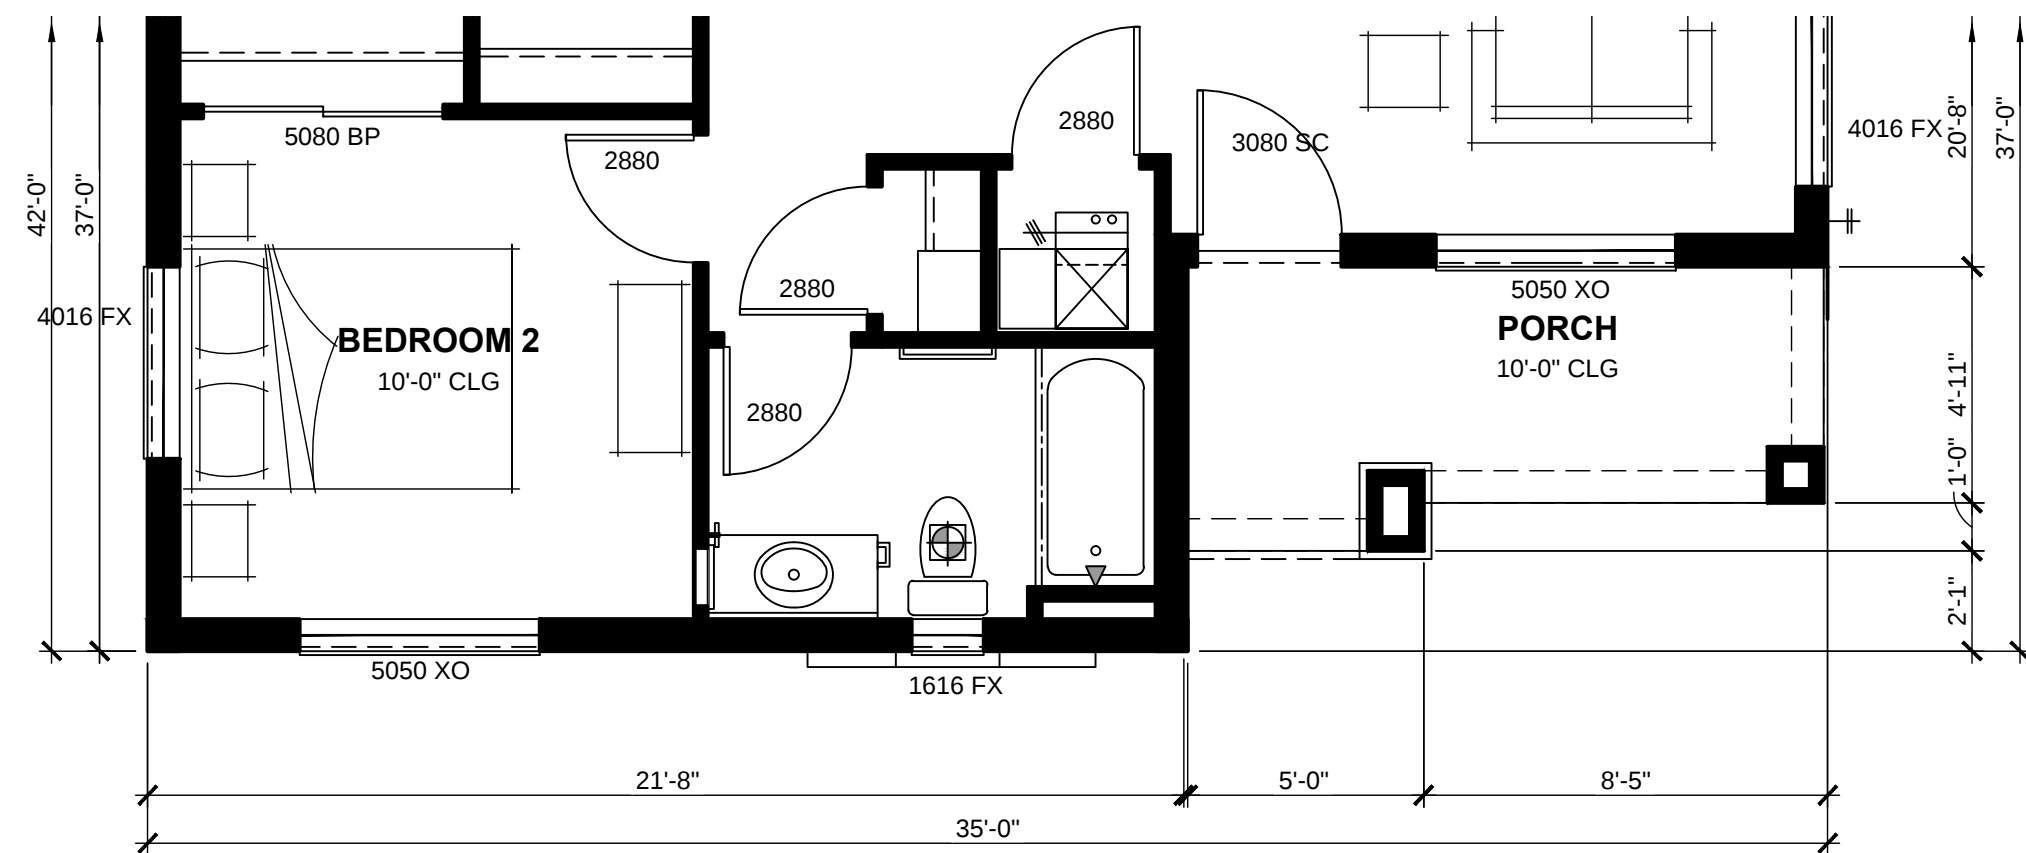

Partial Floor Plan  
Elevation C  
1/4" = 1'-0"

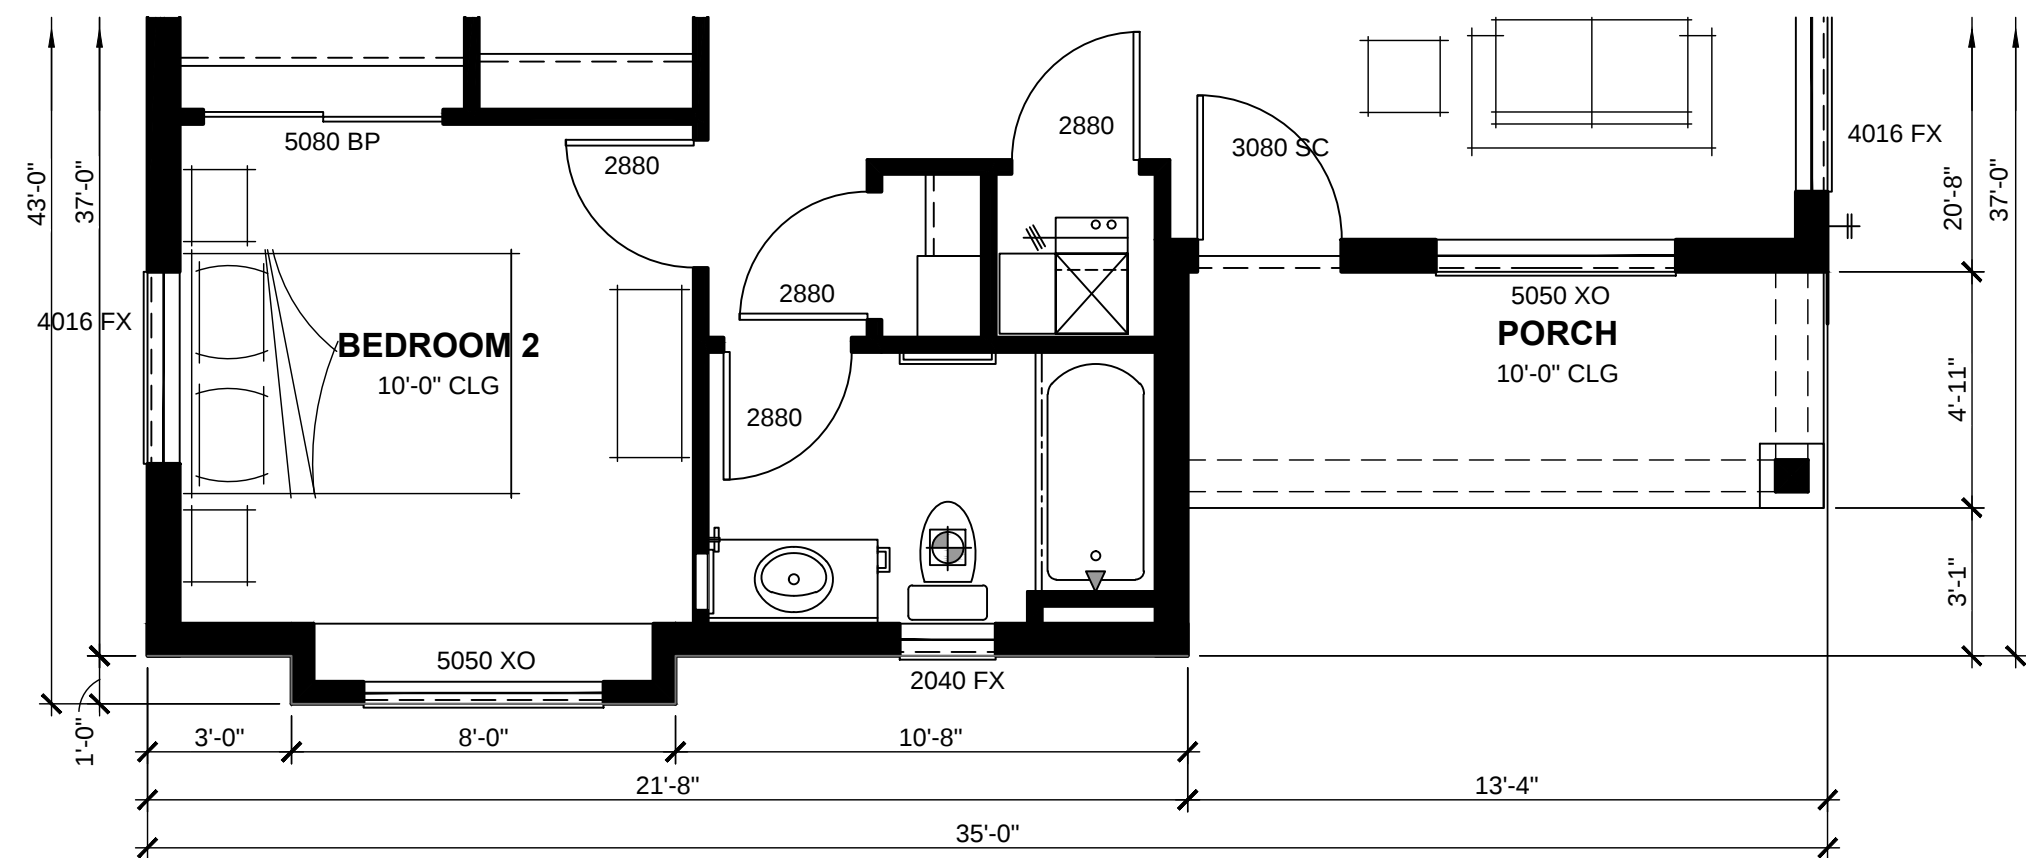

Partial Floor Plan  
Elevation B  
1/4" = 1'-0"



Floor Plan  
Elevation A  
1/4" = 1'-0"

## Plan 2 - 1,062 SF | 1 and 2 Family Rental Units

1-15-2019



Right Elevation

Elevation A - Cottage

1/8" = 1'-0"



Rear Elevation

Elevation A - Cottage

1/8" = 1'-0"



Left Elevation

Elevation A - Cottage

1/8" = 1'-0"



Front Elevation

Elevation A - Cottage

1/4" = 1'-0"

## Plan 2 - Cottage Elevation | 1 and 2 Family Rental Units

1-16-2019



COMMUNITIES  
1017 North Central Avenue, Suite 2  
Phoenix, AZ 85004

**FELTENGROUP**  
ARCHITECTURE | ENGINEERING | FORENSICS

PHONE: 602.867.2500 WWW.FELTENGROUP.COM


www.feltengroup.com copyright 2019



**Right Elevation**  
Elevation B - Craftsman 1/8" = 1'-0"



**Rear Elevation**  
Elevation B - Craftsman 1/8" = 1'-0"

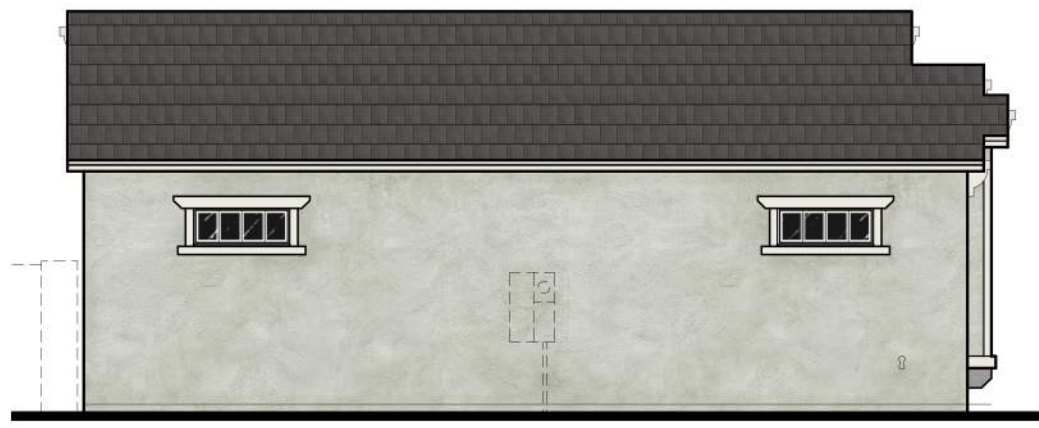

**Left Elevation**  
Elevation B - Craftsman 1/8" = 1'-0"



**Front Elevation**  
Elevation B - Craftsman 1/4" = 1'-0"


## Plan 2 - Craftsman Elevation | 1 and 2 Family Rental Units

1-16-2019




Right Elevation

Elevation C - Modern 1/8" = 1'-0"

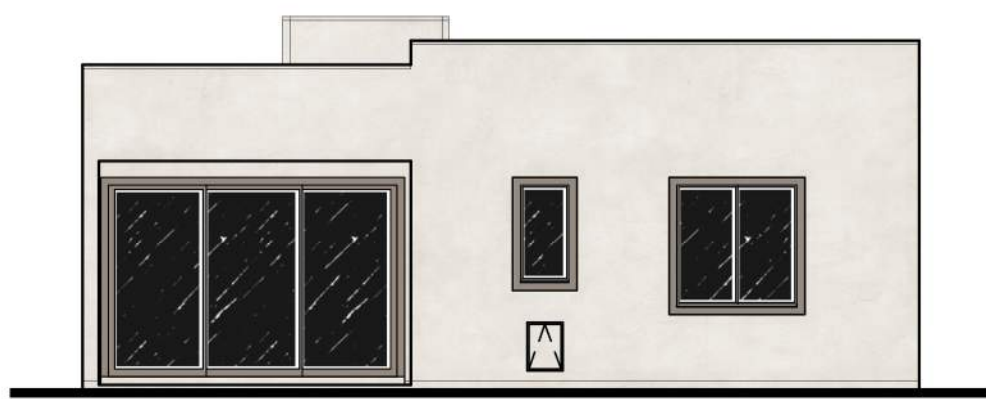

Rear Elevation

Elevation C - Modern 1/8" = 1'-0"

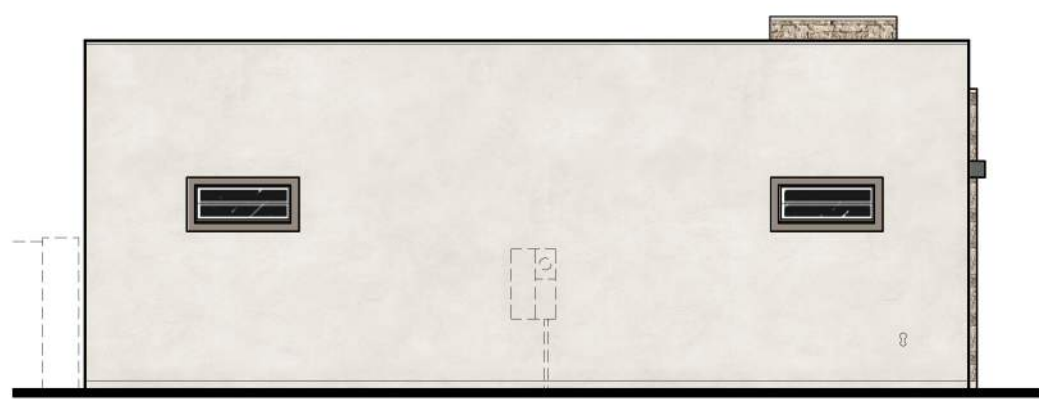

Left Elevation

Elevation C - Modern 1/8" = 1'-0"




Front Elevation

Elevation C - Modern 1/4" = 1'-0"


## Plan 2 - Modern Elevation | 1 and 2 Family Rental Units

1-16-2019

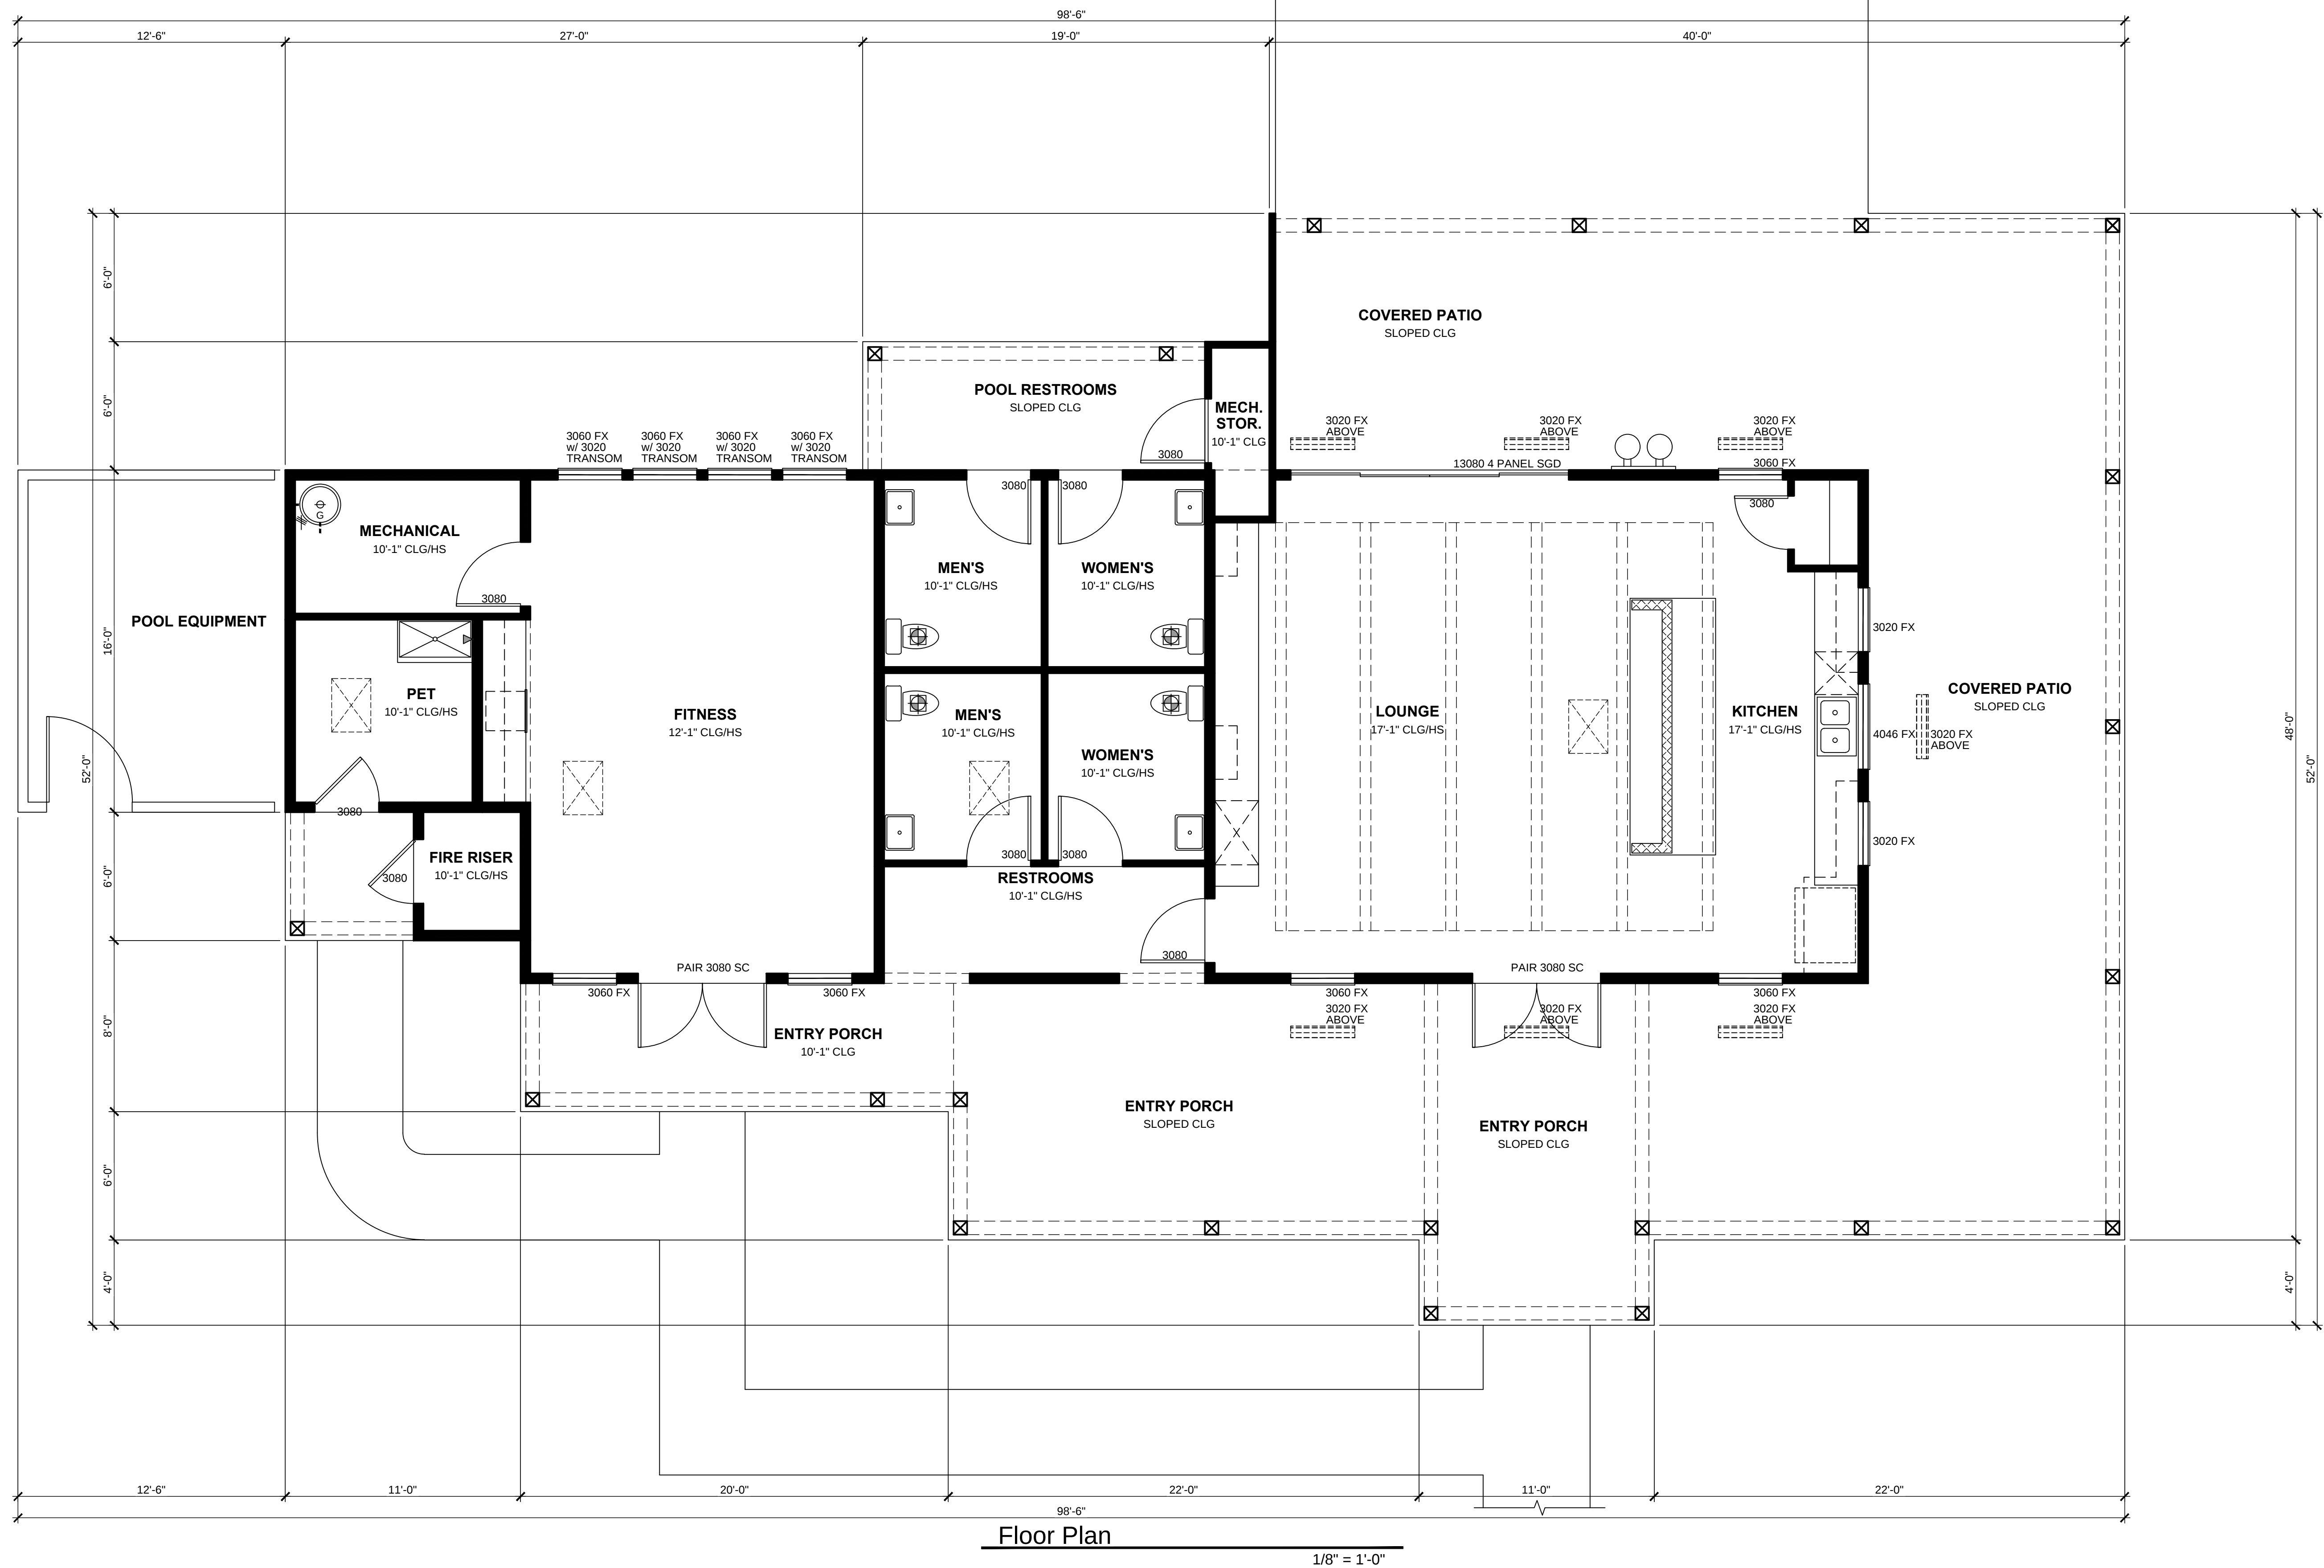

Residence Club Building - 1,656 SF | 1 and 2 Family Rental Units

1-15-2019

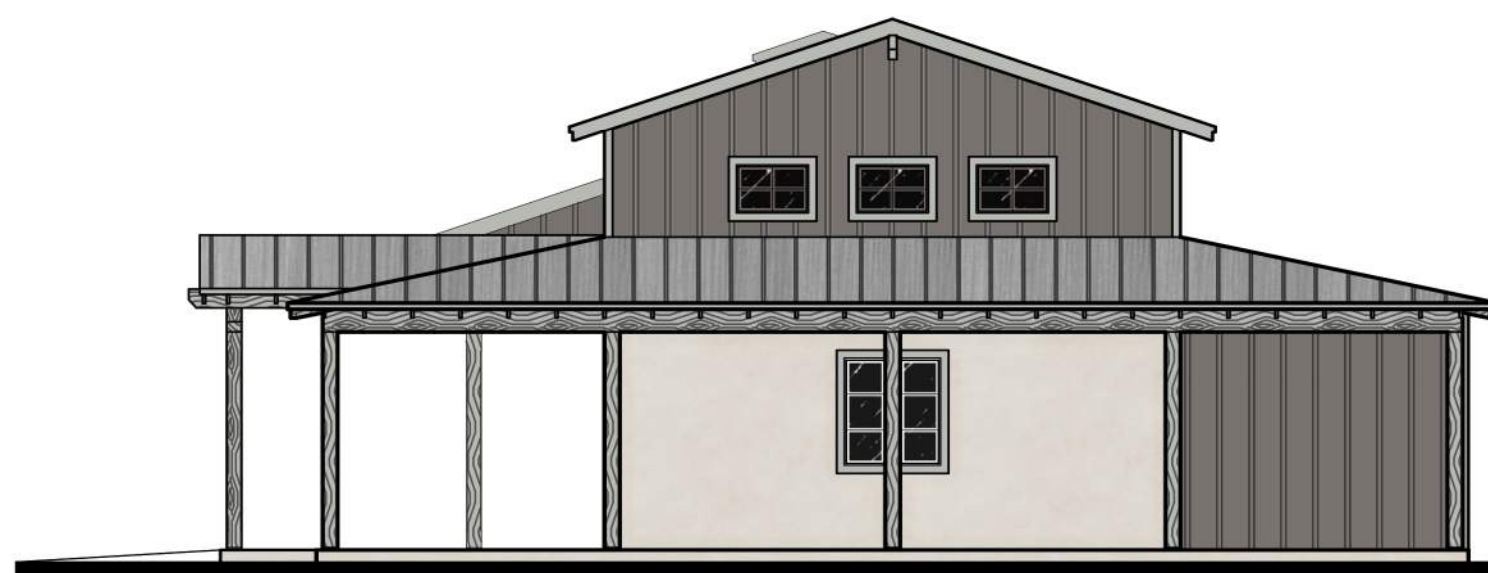

Right Elevation

1/8" = 1'-0"



Rear Elevation

1/8" = 1'-0"



Left Elevation

1/8" = 1'-0"



Front Elevation

1/4" = 1'-0"

## Residence Club Building | One & Two Family Rental Community

1-16-2019




COMMUNITIES  
1017 North Central Avenue, Suite 2  
Phoenix, AZ 85004

**FELTENGROUPE**  
ARCHITECTURE | ENGINEERING | FORENSICS

PHONE: 602.867.2500 WWW.FELTENGROUPE.COM

www.feltengroupe.com

copyright 2019

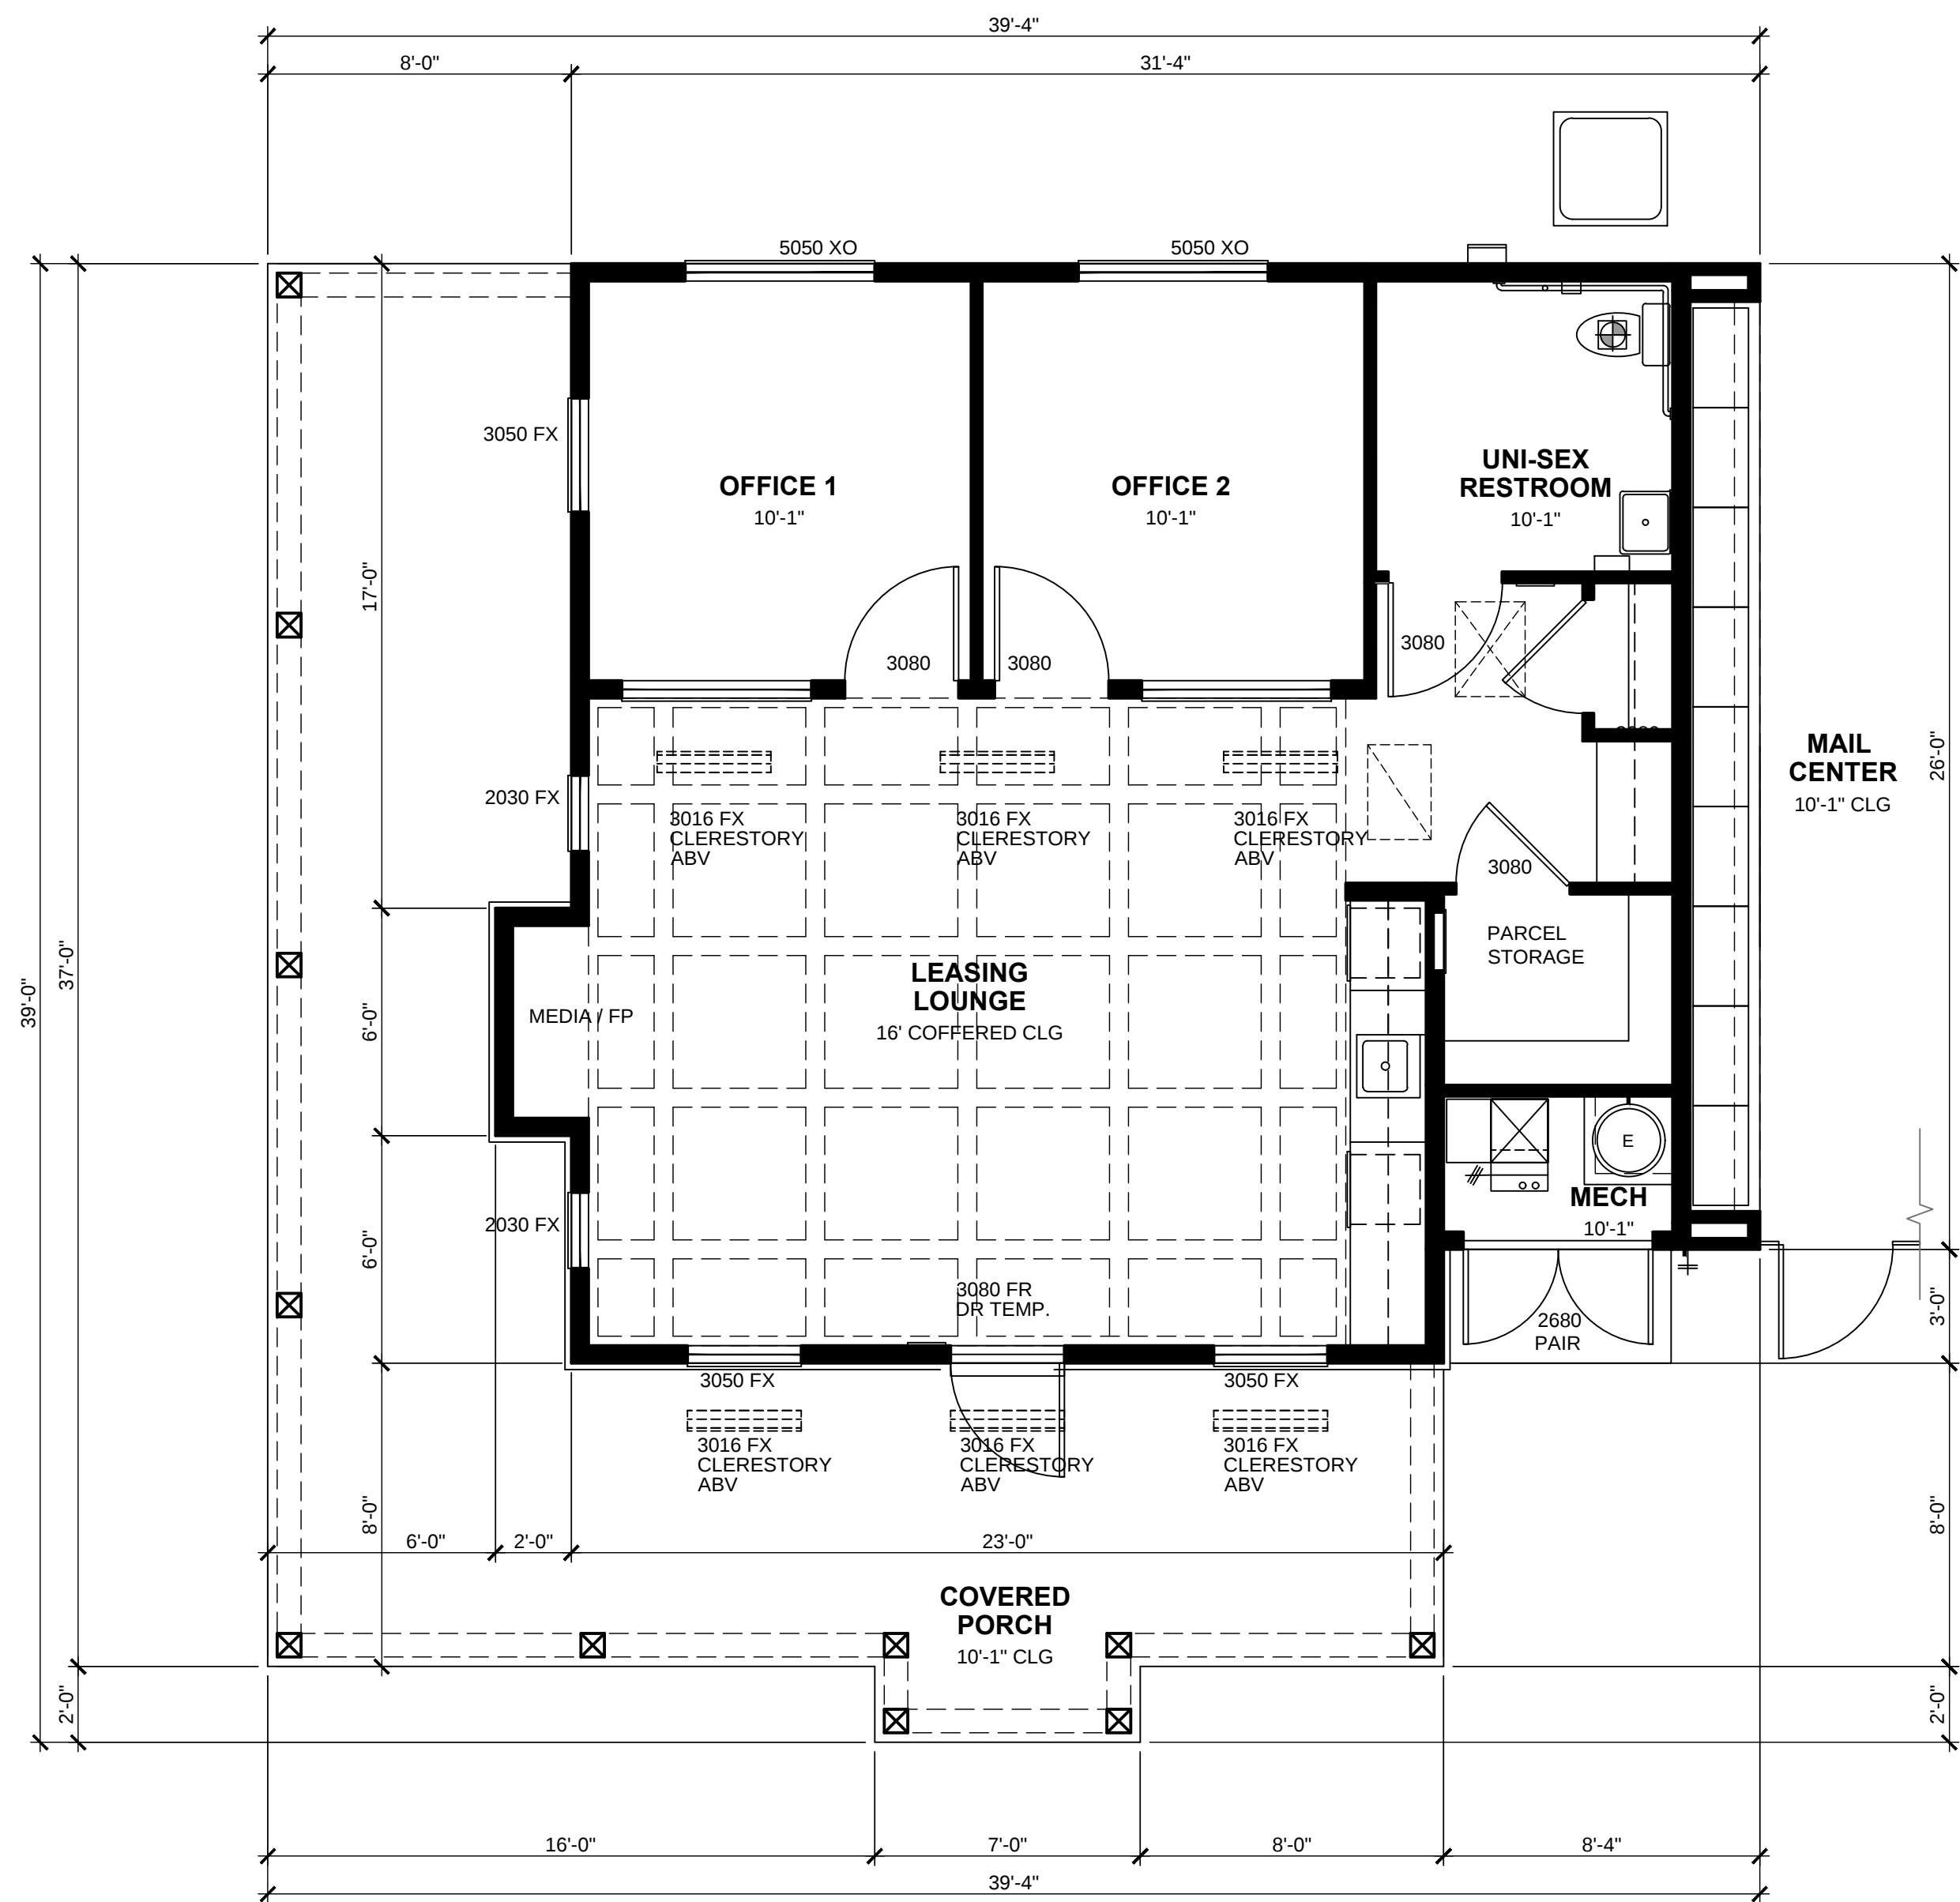

Floor Plan  
1/8" = 1'-0"

Leasing Building - 848 SF | 1 and 2 Family Rental Units

1-15-2019



Right Elevation

1/8" = 1'-0"



Rear Elevation

1/8" = 1'-0"



Left Elevation

1/8" = 1'-0"




Front Elevation

1/4" = 1'-0"

Leasing Office | One & Two Family Rental Community

1-18-2019

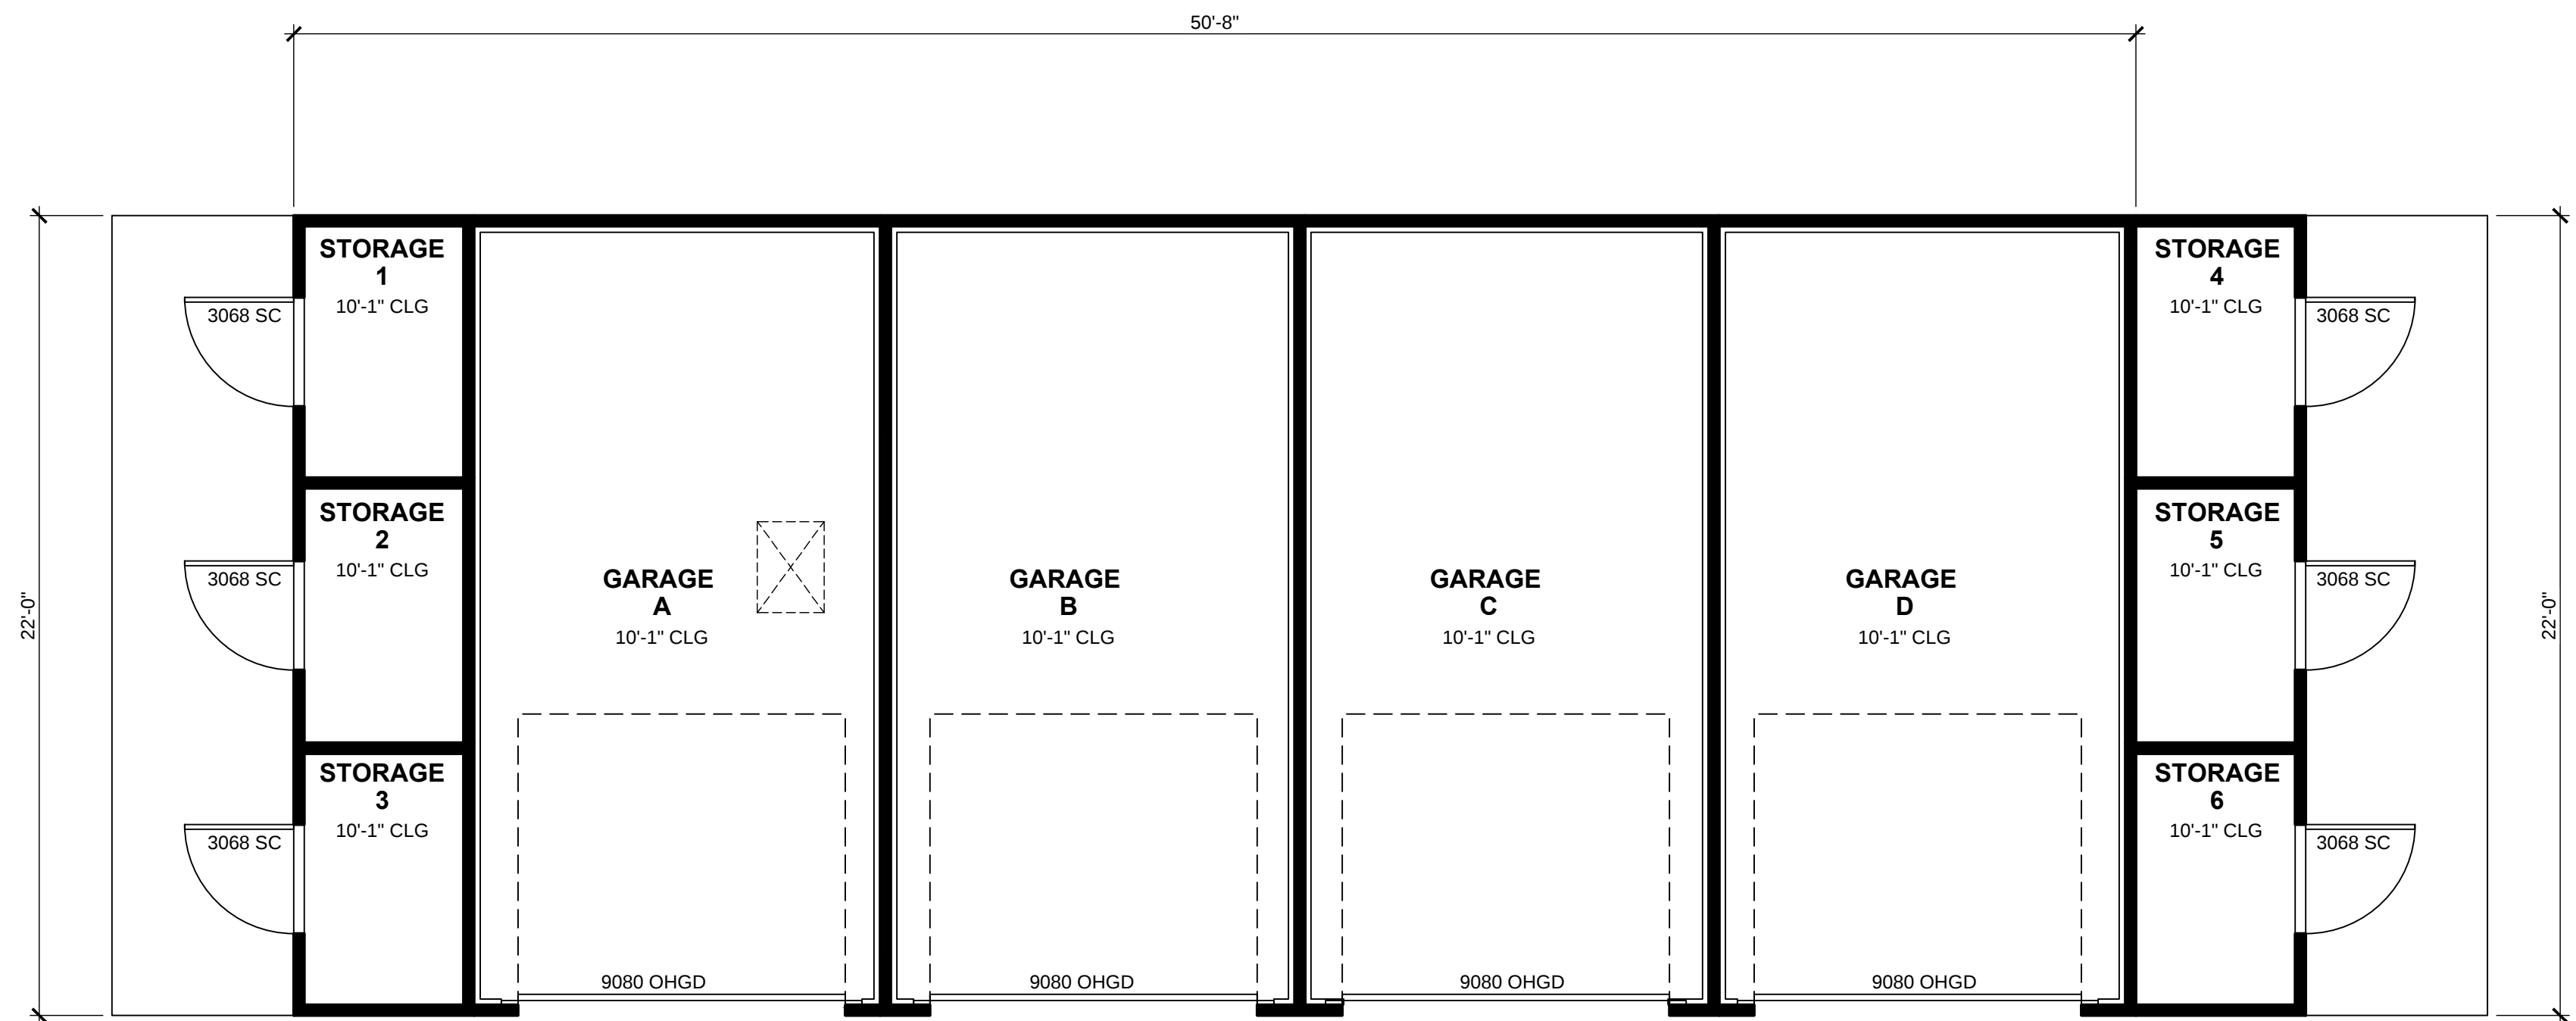

Floor Plan  
1/8" = 1'-0"


Garag3e / Storage Building - 1,217 SF | 1 and 2 Family Rental Units

1-15-2019



Right Elevation

1/8" = 1'-0"

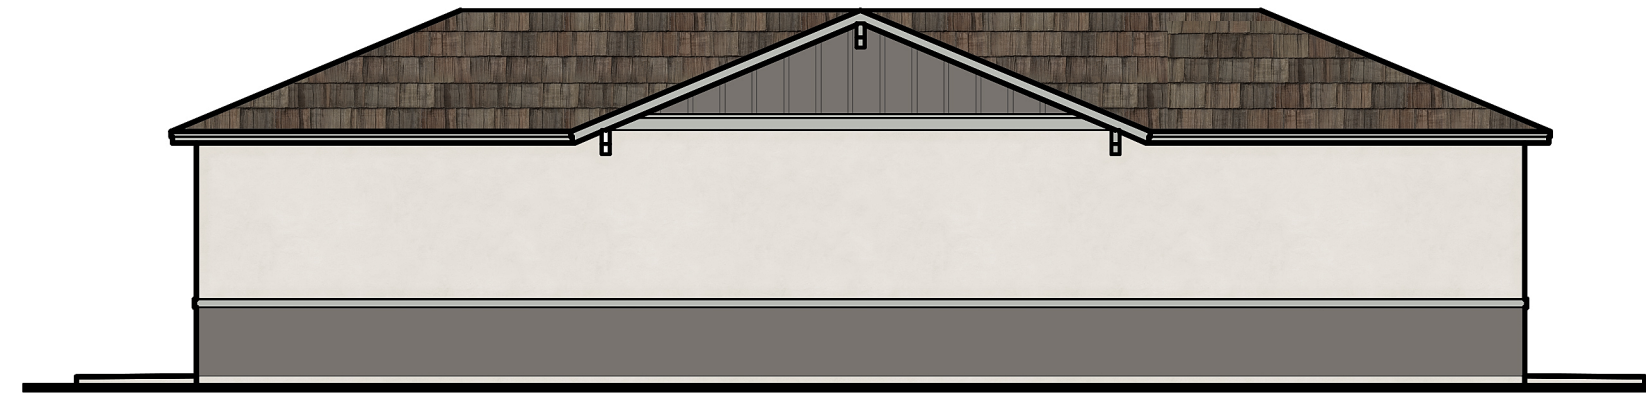

Rear Elevation

1/8" = 1'-0"



Left Elevation

1/8" = 1'-0"



Front Elevation

1/4" = 1'-0"

## Garage / Storage Building | One & Two Family Rental Community

03-13-2019