


SITE MAP

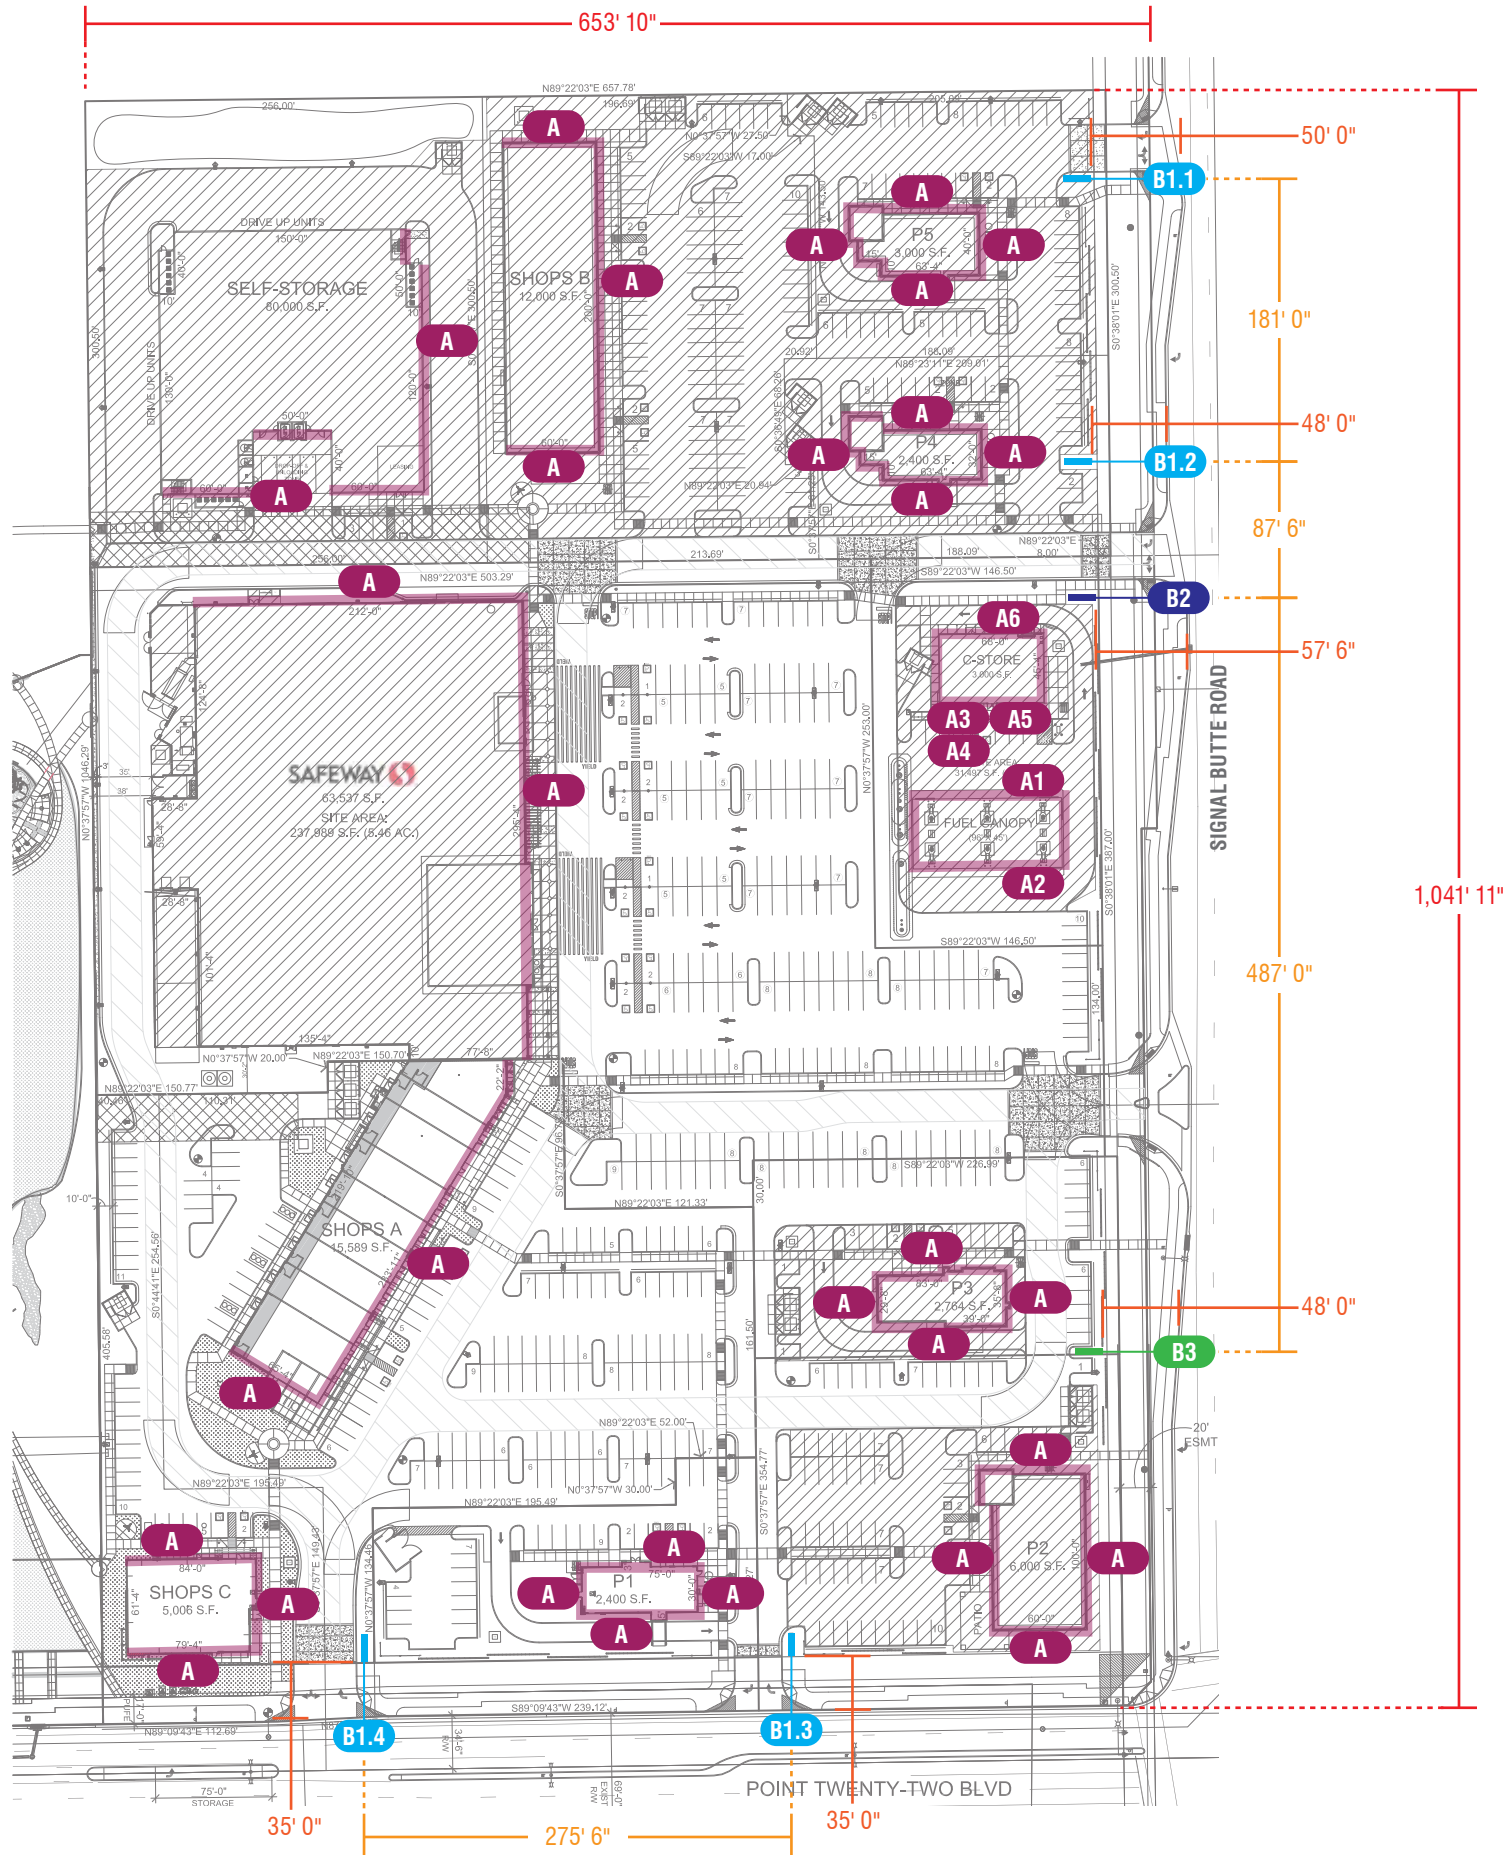

KEY

THE POINT SIGNS

ATTACHED SIGNS

A Building Tenant ID Signs

DETACHED SIGNS

B1 Multi-Tenant Monument Sign

B2 Anchor Tenant Monument Sign

B3 Multi-Tenant Fuel Monument Sign

VICINITY MAP

