




**CAWLEY
ARCHITECTS**

730 N. 52nd St. Ste. 203
Phoenix, Arizona 85008
P 602.393.5060

CowleyArchitects.com

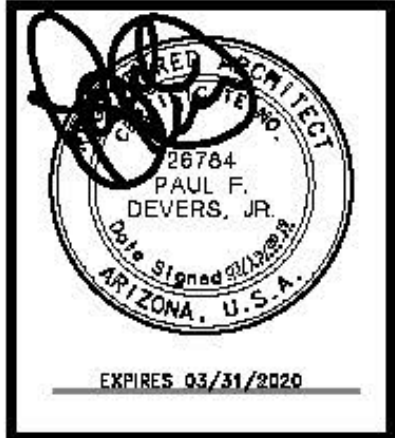

**SUPERSTAR
CAR WASH**

**7252
S. ELLSWORTH RD
MESA, ARIZONA
85212**

DATE

PRELIMINARY SITE PLAN
09-25-2018

PRE-APP SUBMITTAL
10-08-2018

DR SUBMITTAL
11-29-2018

DR MEETING
02-12-2019

2ND DR SUBMITTAL
03-15-2019

NOTICE OF ALTERNATE BILLING
CYCLE:

The contract allows the owner to require submission of billings or estimates in billing cycles other than thirty days. A written description of the nature of the billing cycle applicable to the project is available from the owner or the owner's designated agent. The owner's designated agent shall provide the written description upon request.

The architectural design, conception and data presented herein represents an agreement for the exclusive use of Cowley Architects. Any other use or release of these drawings may result in civil damages.

This site plan has been prepared without the benefit of a survey. Depictions may not be accurate or fully reflect all dimensions, data, etc. which may affect the design and quality of the site. All design shown here is strictly conceptual.

Project: SCW-MPE
A7.1

GENERAL NOTES

1. SEE STRUCTURAL FOR LINTEL INFORMATION.
2. SEE DOOR SCHEDULE FOR DOOR HEIGHTS.
3. SEE STRUCTURAL FOR CONTROL JOINTS.

MATERIAL SAMPLE APPROVAL

1. PRIOR TO ORDERING, G.C. TO PROVIDE INDIVIDUAL SAMPLES OF ALL BUILDING COLORS AND MATERIALS FOR REVIEW AND APPROVAL BY THE ARCHITECT AND OWNER (i.e. PAINTED CMU, ETC.)
2. ALL INDIVIDUAL SAMPLES TO BE PRESENTED AT ONE TIME, ON-SITE IN SIZES OF NO LESS THAN 12" X 12".

MATERIAL KEY

MATERIAL	DESCRIPTION
RG1	TRENDSTONE GROUNDFACE CMU 'MISSION WHITE' 8x8x16 RUNNING BOND
RG2	TRENDSTONE GROUNDFACE CMU 'LINCOLN' 8x8x16 STACKED BOND
US	WINDOW SURROUND
MC	METAL CAP FLASHING
MP	BOX RIB METAL PANEL
HM	HOLLOW MTL DOORS/FRAMES PAINTED TO MATCH THE SURROUNDING BLOCK
MF	METAL FRAME AT G.E.S.
PM	METAL SCREEN MANUF. MANICHOLO COLOR: 'STAINLESS STEEL' PATTERN: PERFORATED 3" HOLE, 1" STAGGER
GT	CANOPY TUBE - ARCHES
CF	CANOPY FABRIC
SW	SCREEN WALL / TRASH ENCLOSURE

STOREFRONT / GLAZING KEY

MATERIAL	COLOR
FRAMES	GF
GLAZING	GL

INSULATED GLAZING SYSTEM SPECIFICATION
OLDCASTLE - 1" INSULATED GLAZING SYSTEM
U-FACTOR: 0.23
SOLAR HEAT GAIN COEFFICIENT (SHGC): 0.18
OUTBOARD: 1/4" PPG SOLARCOOL BLUE (SRF #2)
AIRSPACE: 1/2" (AIR FILL)
INBOARD: 1/4" PPG SOLARBAN 60 ON CLEAR (SRF #3)

1. 'S' AT WINDOW LOCATIONS INDICATES SPANDREL PANELS.
2. SEE WINDOW TYPES FOR LOCATIONS OF TEMPERED GLASS.

COLOR KEY




KEY	MANUF. - TRENWYTH INTEGRALLY COLORED BLOCKS
1	TRENDSTONE 'MISSION WHITE'
2	TRENDSTONE 'LINCOLN'
3	'SUNFLOWER' DEB391
4	'HOT JAZZ' DEAI01
5	MANUF. - SHERWIN WILLIAMS COLOR NAME: 'FIREWEED' SW6328
6	'CHARCOAL GRAY'
7	TRENDSTONE 'HUNTINGTON GRAY'

MATERIAL	KEY
BOLLARDS	○
SES	○
TRANSFORMER	○
CF	CANOPY-FABRIC
GT	VACUUM - FOS CANOPY ARCHES
	COMMERCIAL 95 'CHERRY RED'
	POWDER PAINT COLOR 'BEIGE' PROVIDED BY VENDOR

1. SEALANTS FOR PROJECTS TO MATCH ADJACENT MATERIAL COLORS - NO WHITE OR OFF WHITE COLORS.
2. PAINTER TO PROVIDE TWO COATS SEALER TO ALL EXPOSED NATURAL BLOCK, PRECAST CONCRETE, UNPAINTED CONCRETE AND OTHER MATERIALS AS REQUIRED TO PROVIDE A WEATHER SEALED PROJECT.
3. G.C. IS RESPONSIBLE FOR SUBMITTING ALL PRE-MANUFACTURED MATERIALS AND COLORS TO ARCHITECT FOR REVIEW AND APPROVAL.
4. G.C. TO OBTAIN APPROVAL FROM UTILITY COMPANY BEFORE PAINTING TRANSFORMER.

EXTERIOR ELEVATIONS

1/8" = 1'-0"
0 4 8 16

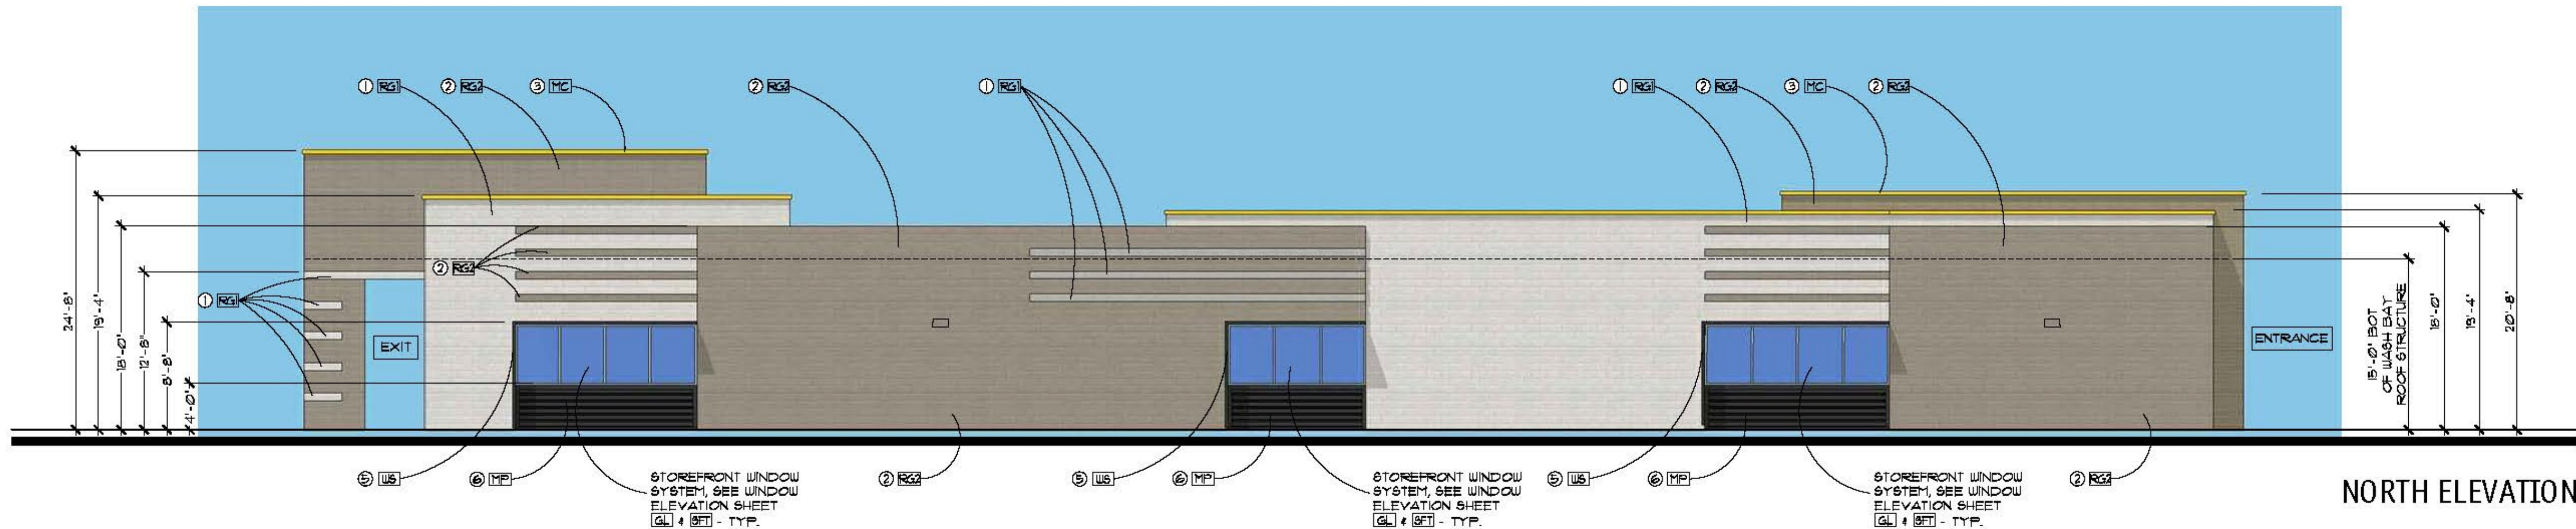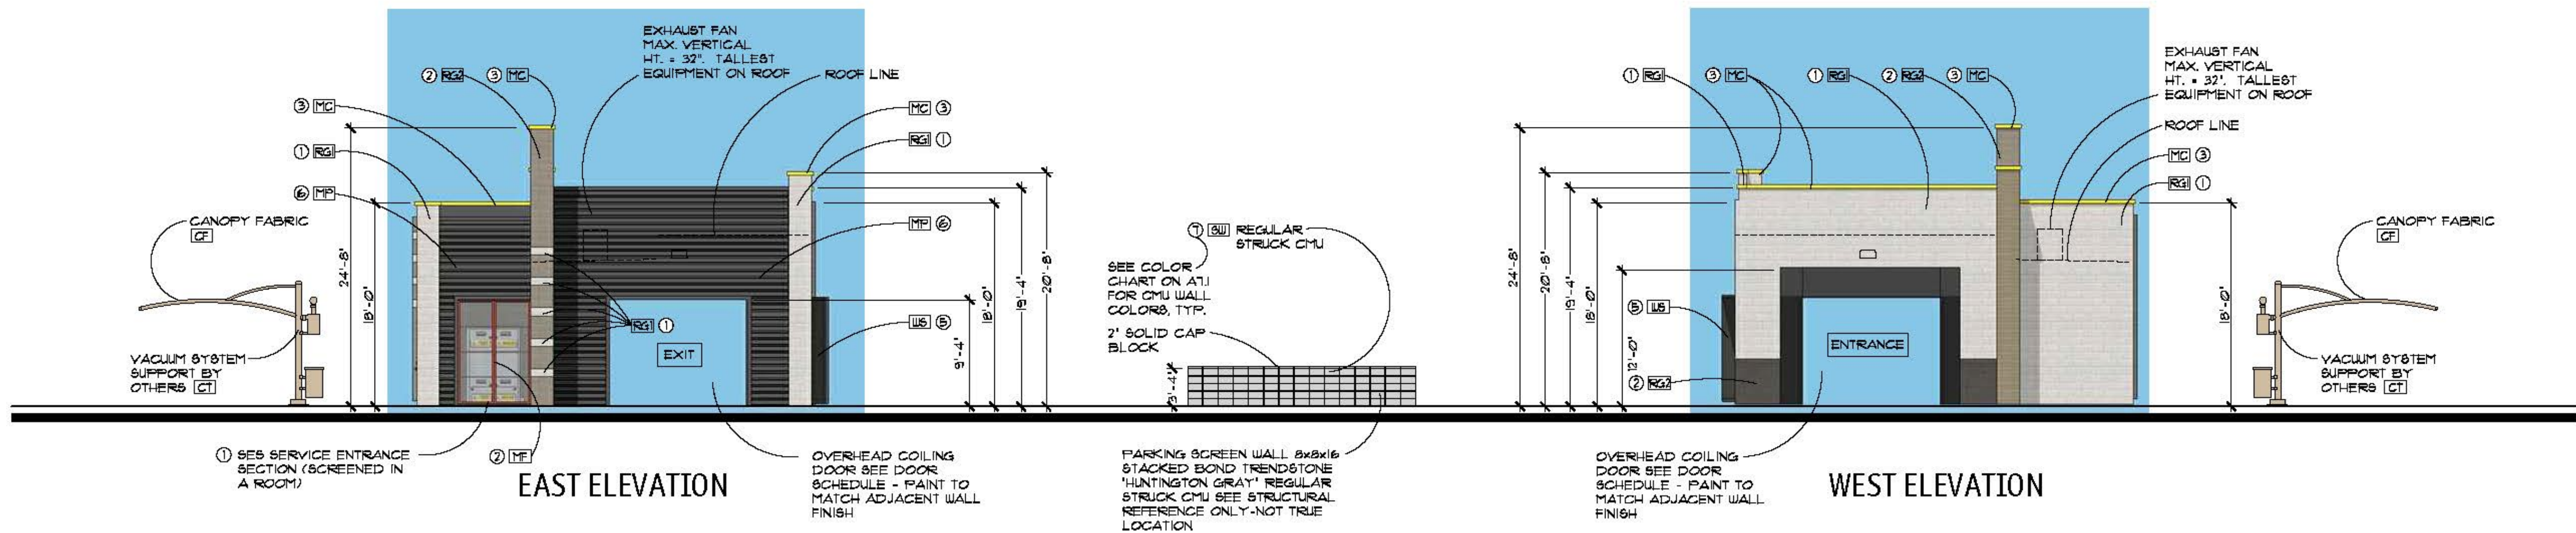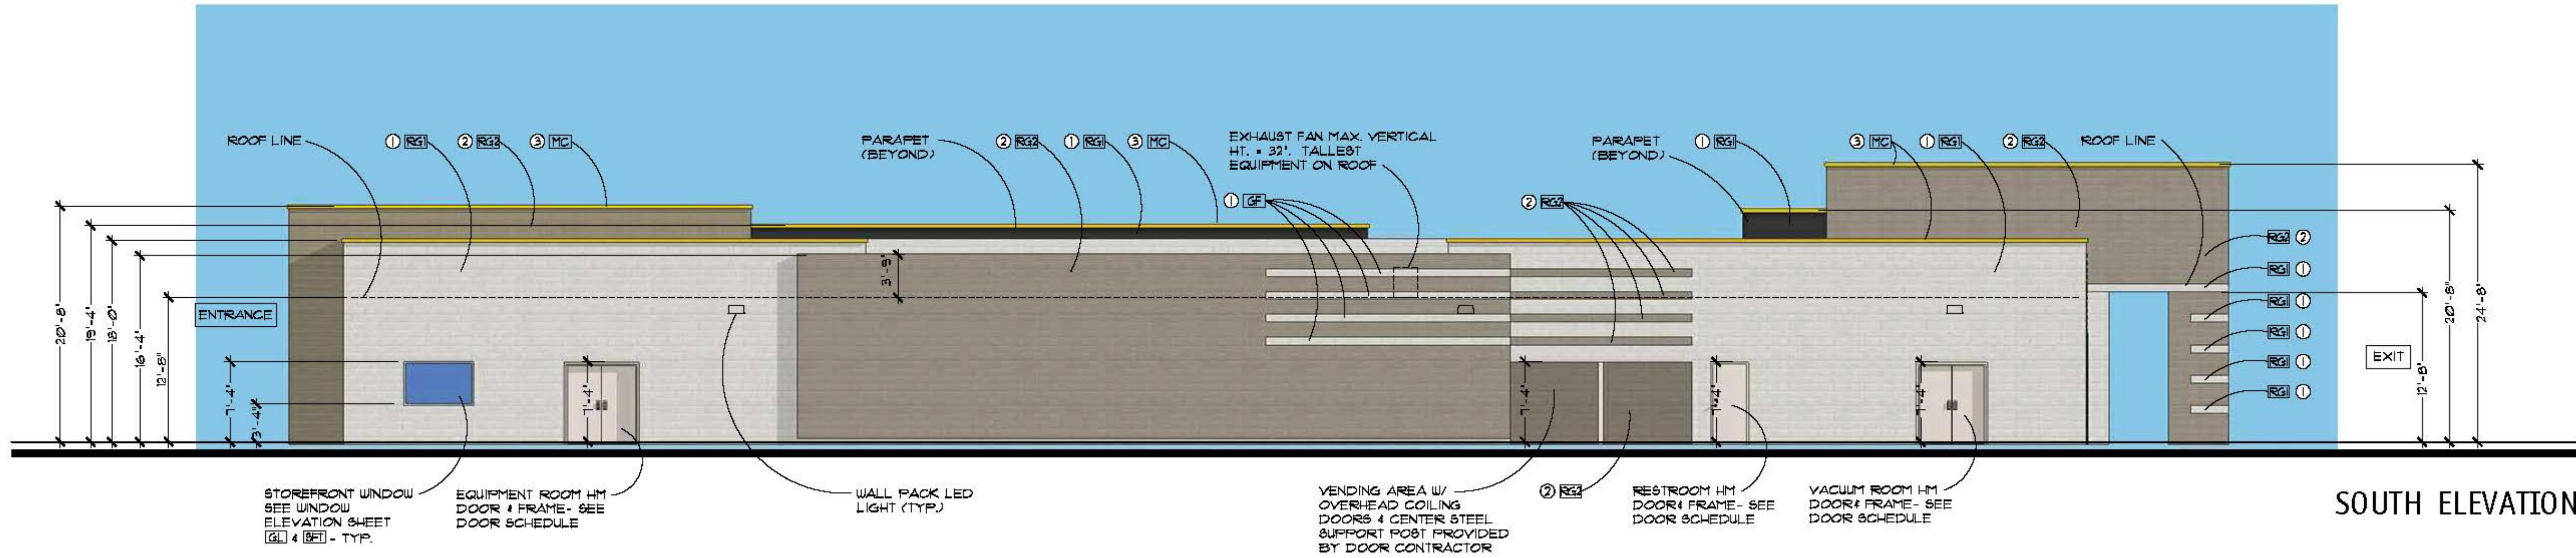



Superstar Car Wash - Mesa - Ellsworth

This artist rendering is for conceptual design only and should not be referred to as a construction document.

Mesa, Arizona

2019 . 03 . 04





Superstar Car Wash - Mesa - Ellsworth

This artist rendering is for conceptual design only and should not be referred to as a construction document.

Mesa, Arizona

2019 . 03 . 25

