


EXISTING BUILDING

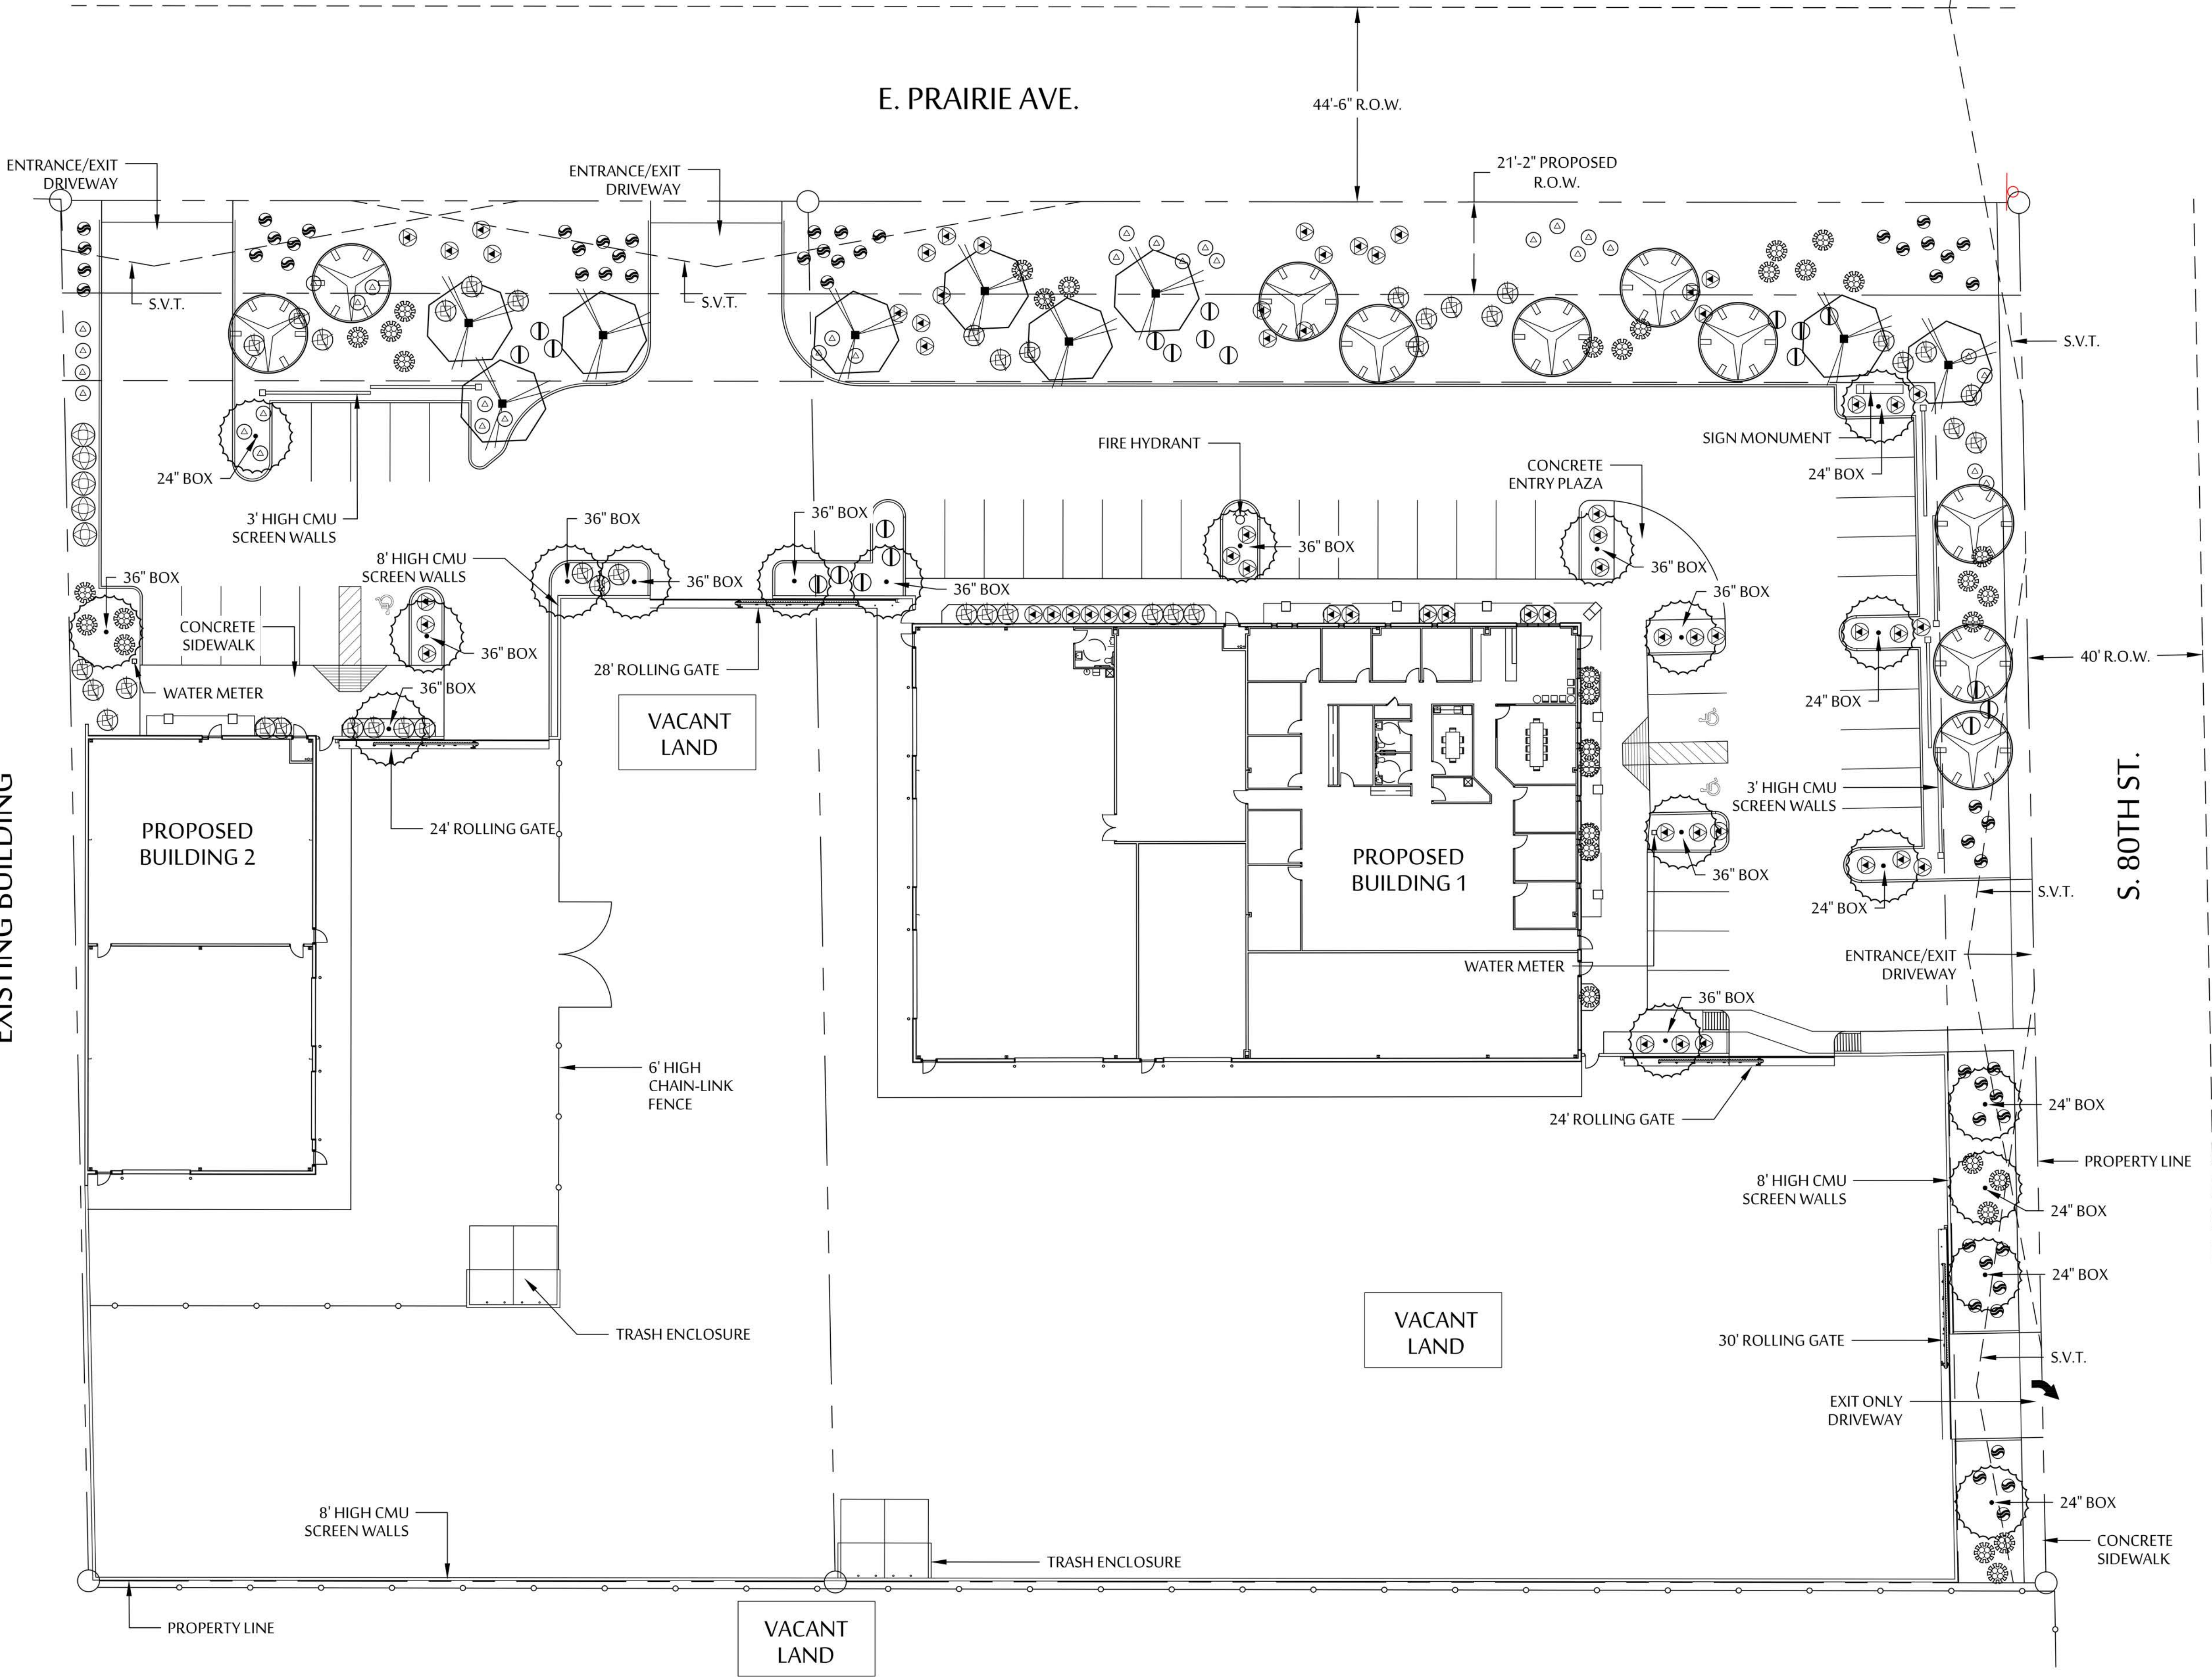

PLANT LEGEND

| SYMBOL        | BOTANICAL NAME - COMMON NAME                                                | SIZE         | QTY. |
|---------------|-----------------------------------------------------------------------------|--------------|------|
| TREES         |                                                                             |              |      |
|               | PROSOPIS HYBRID - 'RIO SALADO' MESQUITE                                     | 24" BOX      | 10   |
|               | PARKINSONIA FLORIDA - BLUE PALO VERDE                                       | 36" BOX      | 9    |
|               | ACACIA ANEURA - MULGA TREE (SIZE NOTED ON PLAN)                             | 24" BOX      | 8    |
|               |                                                                             | 36" BOX      | 12   |
| SHRUBS        |                                                                             |              |      |
|               | DODONAEA VISCOSA - HOP BUSH                                                 | 15 GAL       | 5    |
|               | EREMOPHILA GLABRA SSP. CARNOSA - WINTER BLAZE                               | 5 GAL        | 20   |
|               | EREMOPHILA HYGROPHANA - BLUE EMU (BLUE BELLS)                               | 5 GAL        | 31   |
|               | LEUCOPHYLLUM X 'HEAVENLY CLOUD' - HEAVENLY CLOUD                            | 5 GAL        | 36   |
|               | MUHLENBERGIA CAPILLARIS - REGAL MIST DEER GRASS                             | 5 GAL        | 61   |
|               | RUELLIA PENINSULARIS - BAJA RUELLIA                                         | 5 GAL        | 40   |
| GROUND COVERS |                                                                             |              |      |
|               | LANTANA CAMARA 'GOLD MOUND' - GOLD MOUND LANTANA                            | 5 GAL        | 54   |
|               | DECOMPOSED GRANITE - 3/4 SCREENED, 2" MIN DEPTH<br>KALAMAZOO 'APACHE BROWN' | 23,481 SQ.FT |      |



UTILITY CONSTRUCTION COMPANY  
PRELIMINARY LANDSCAPE PLAN

80TH STREET & EAST PRAIRIE AVENUE

APRIL 30, 2019



Expires: 6-30-2021

NORTH



SCALE: 1"=20'-0"

