

SIGNAGE LOCATION PLAN


SIGN MONUMENT LEGEND




PROJECT ENTRANCE/SIGN MONUMENT
- SEE DETAIL BELOW



SECONDARY SIGN MONUMENT
- SEE DETAIL BELOW

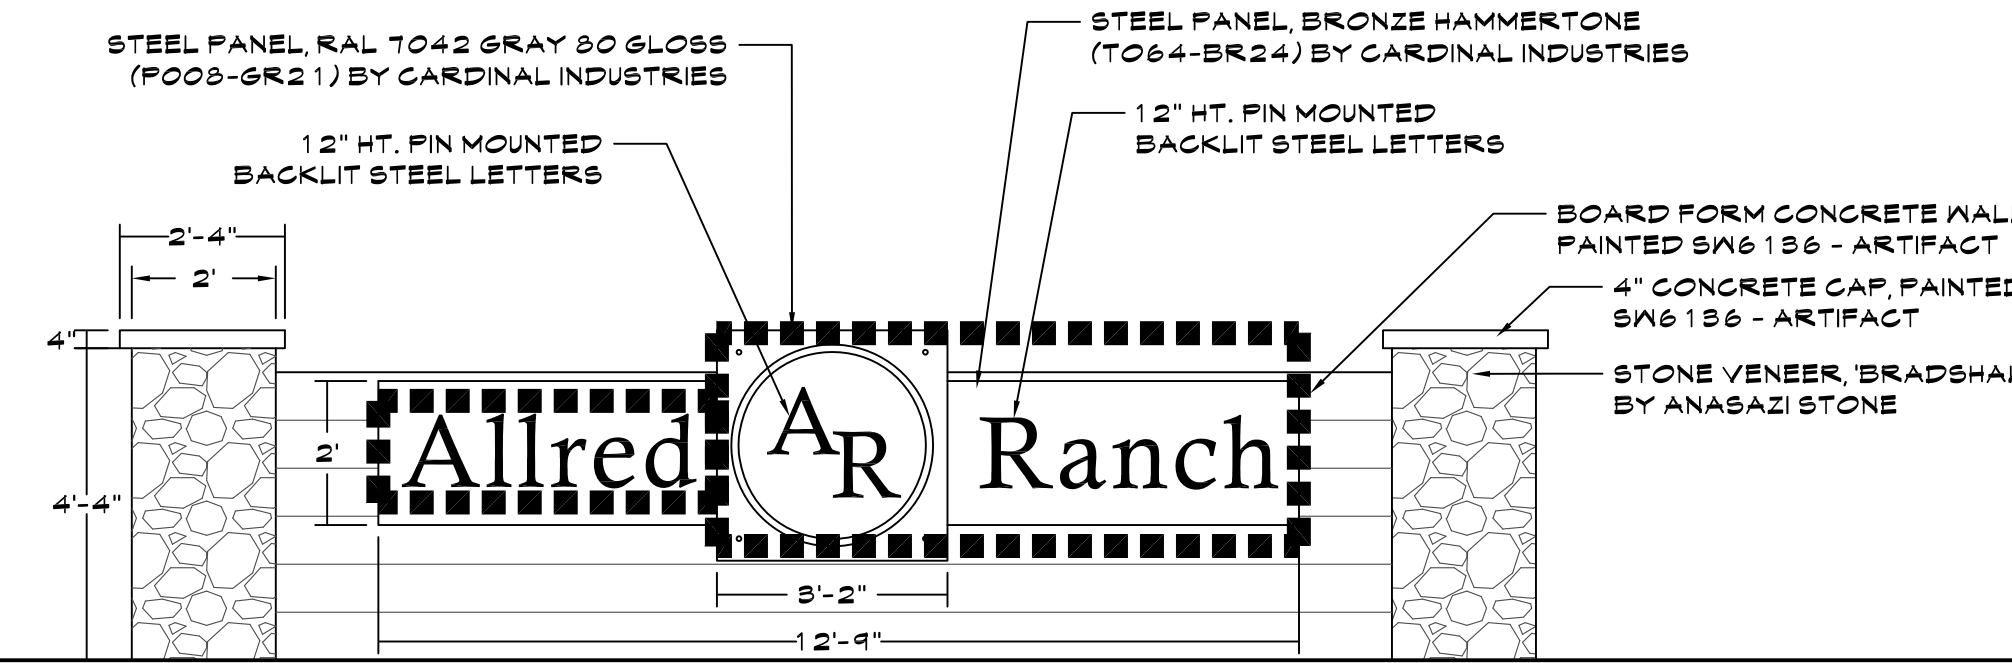


SECONDARY SIGN MONUMENT SIGN PANEL LIMITS (QTY 2) - 20.0 SQ. FT. EACH

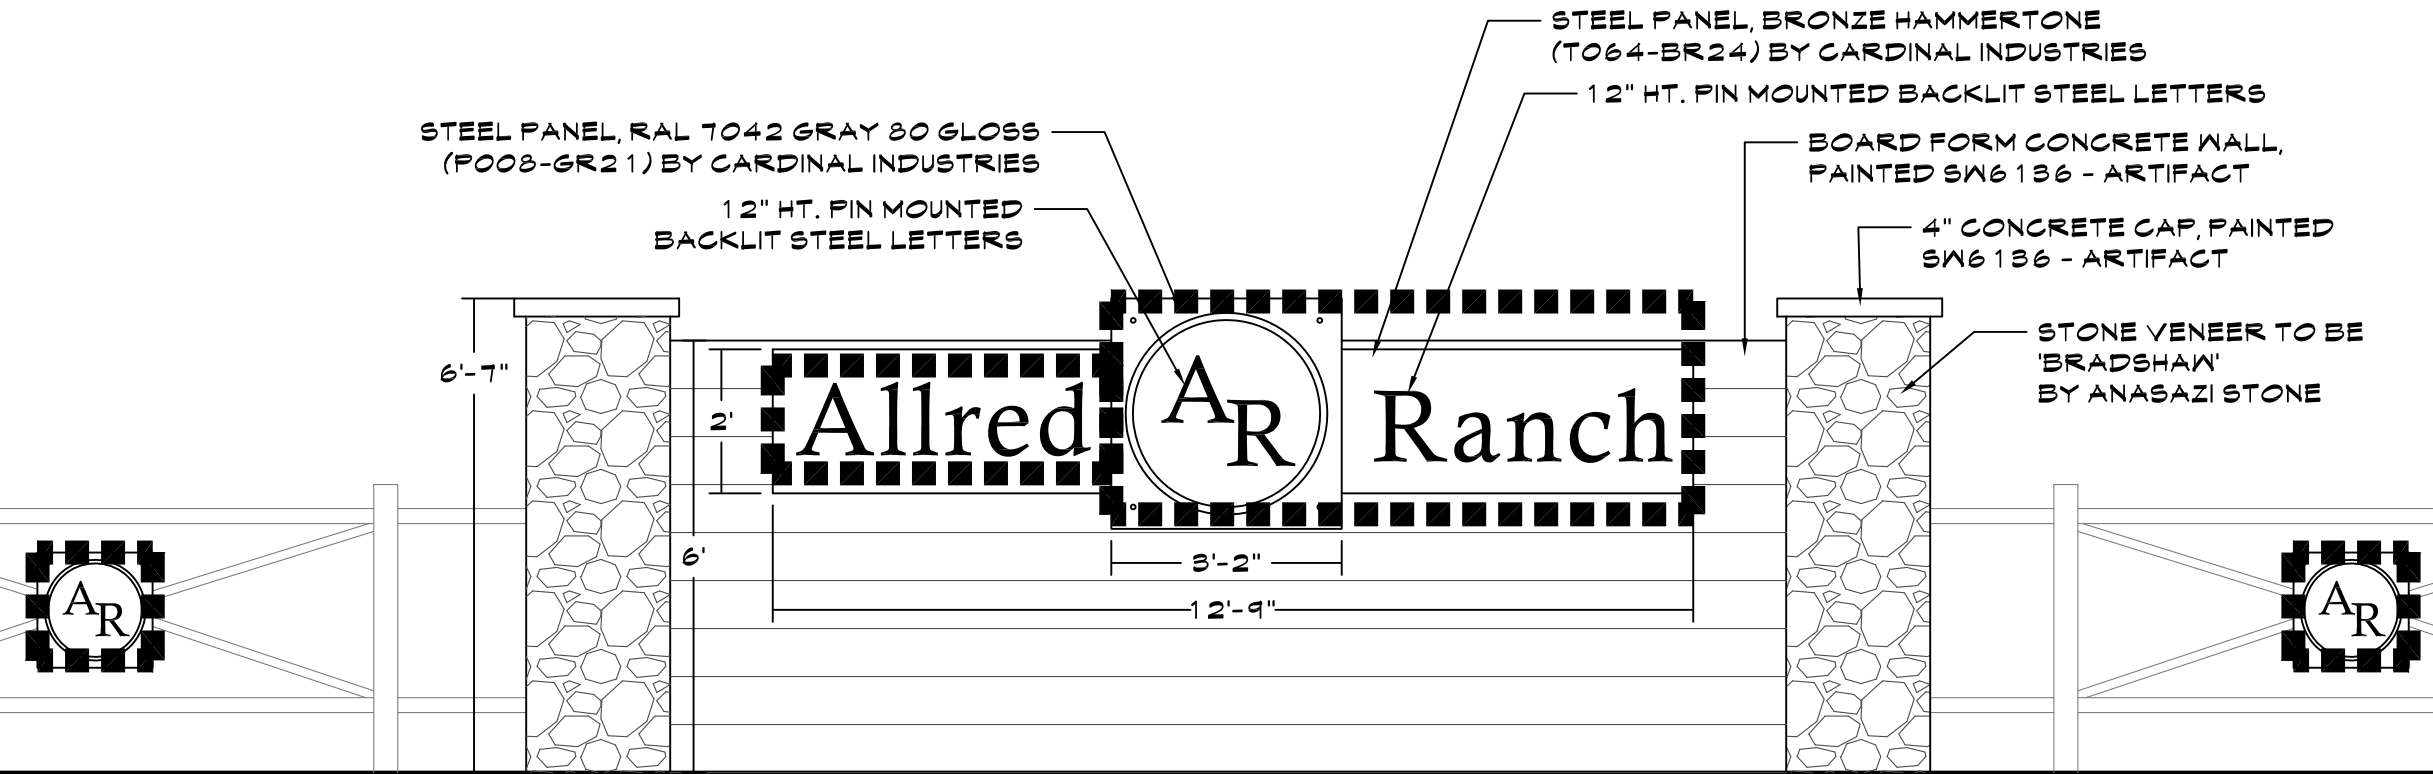

PRIMARY SIGN MONUMENT SIGN PANEL LIMITS (QTY 1) - 26.6 SQ. FT.

SIGN PANEL DATA

SECONDARY SIGN MONUMENT (FORGE AVE.)	20.0 SQ. FT.
SECONDARY SIGN MONUMENT (29TH PL.)	20.0 SQ. FT.
PRIMARY SIGN MONUMENT	26.6 SQ. FT.
TOTAL SIGN PANEL AREA	66.6 SQ. FT.

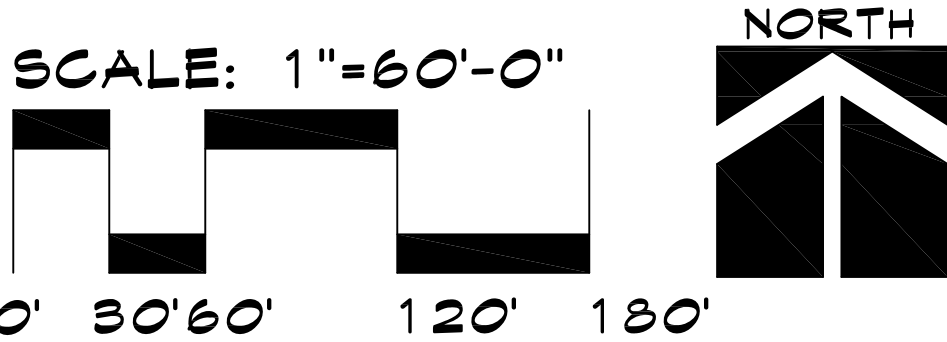


COMPREHENSIVE SIGN PLAN
ALLRED RANCH
NWC OF SOUTHERN AND LOS ALAMOS
MESA, ARIZONA

These drawings, as legal instruments of professional services are, and shall remain the property of the landscape architect.


These drawings shall not be used on other projects or for additions to this project except by written agreement from the landscape architect.

JOB NO.	17-18
DATE:	06-06-2019
DRAWN BY:	CS
CHECKED BY:	TM


REVISIONS:

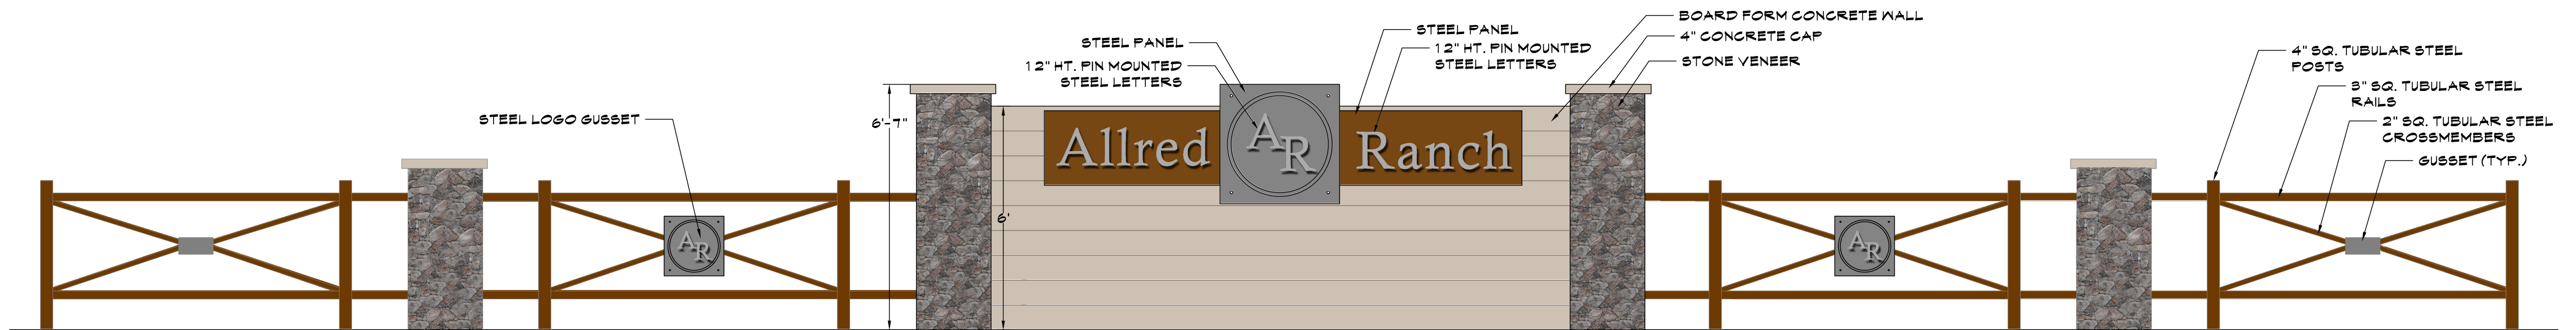

E PRIMARY SIGN MONUMENT - ELEVATION

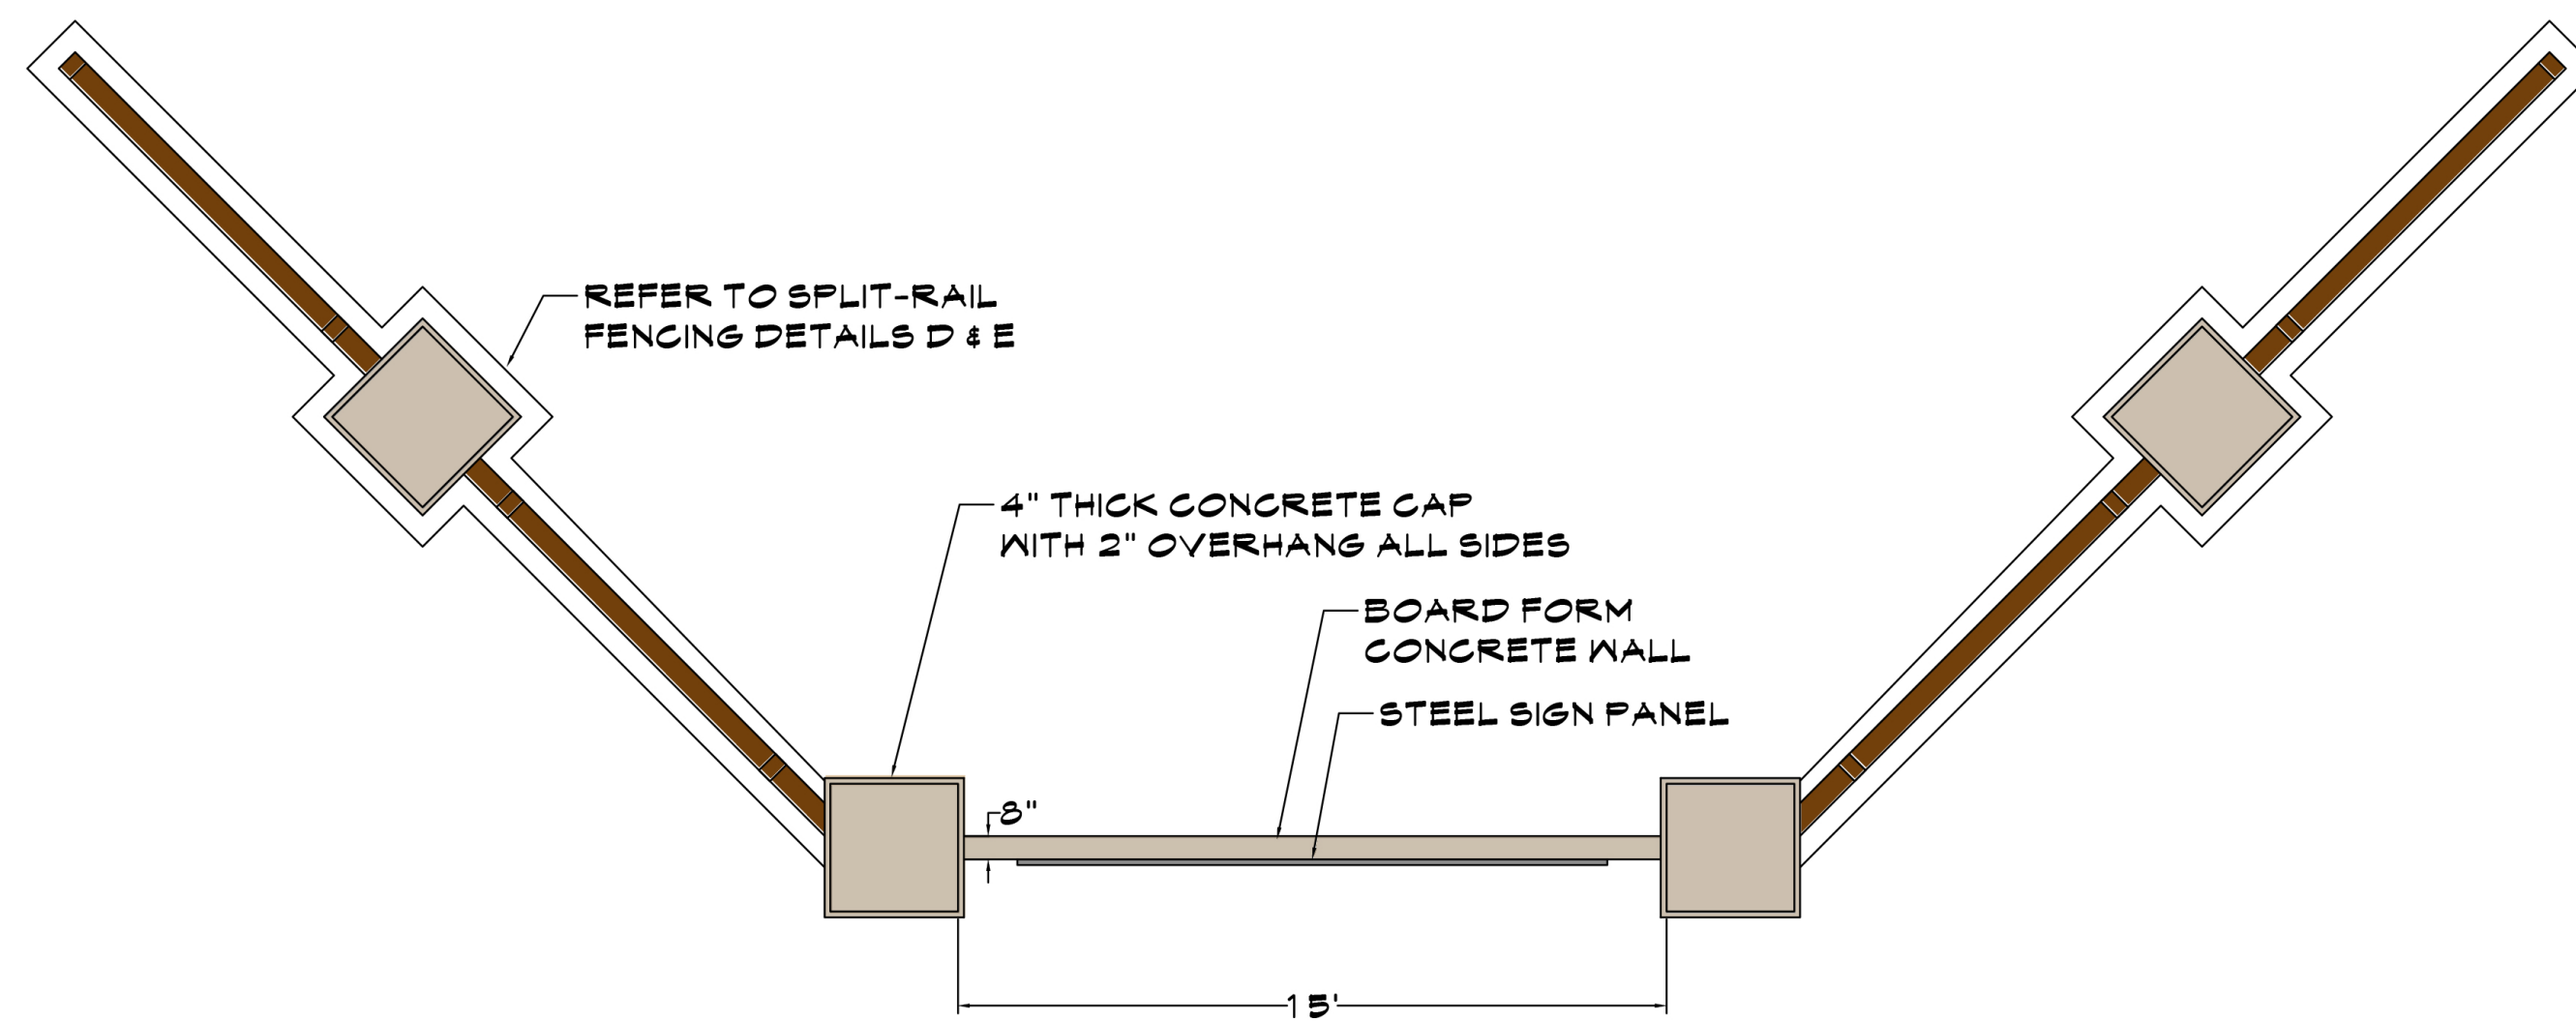

F PRIMARY SIGN MONUMENT - PLAN VIEW

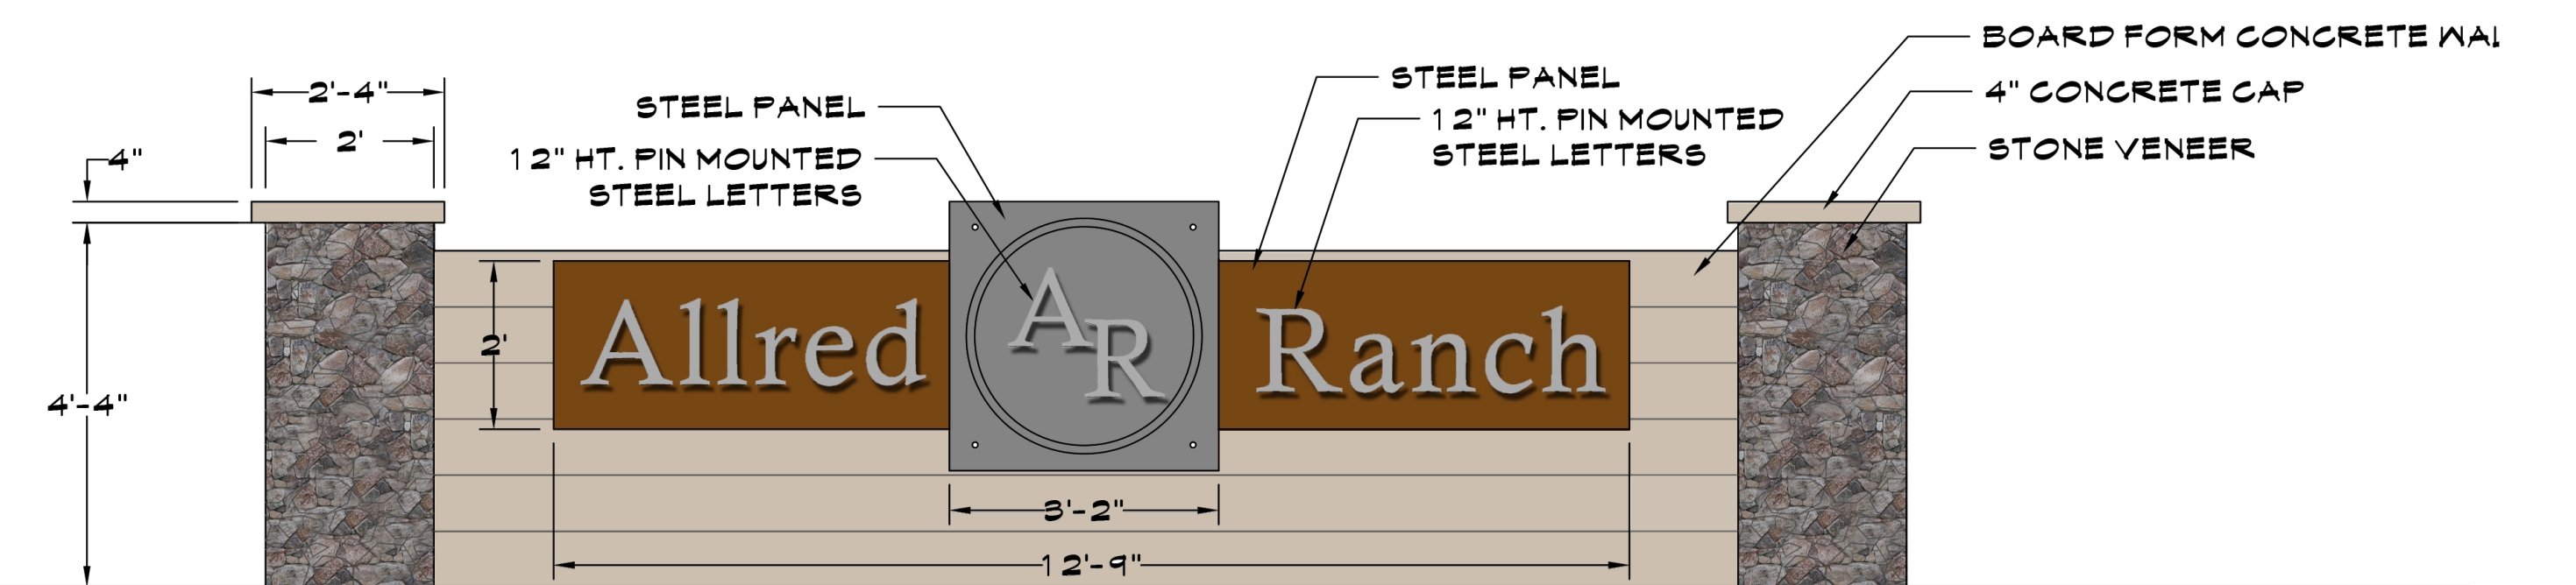

G SECONDARY SIGN MONUMENT - ELEVATION