

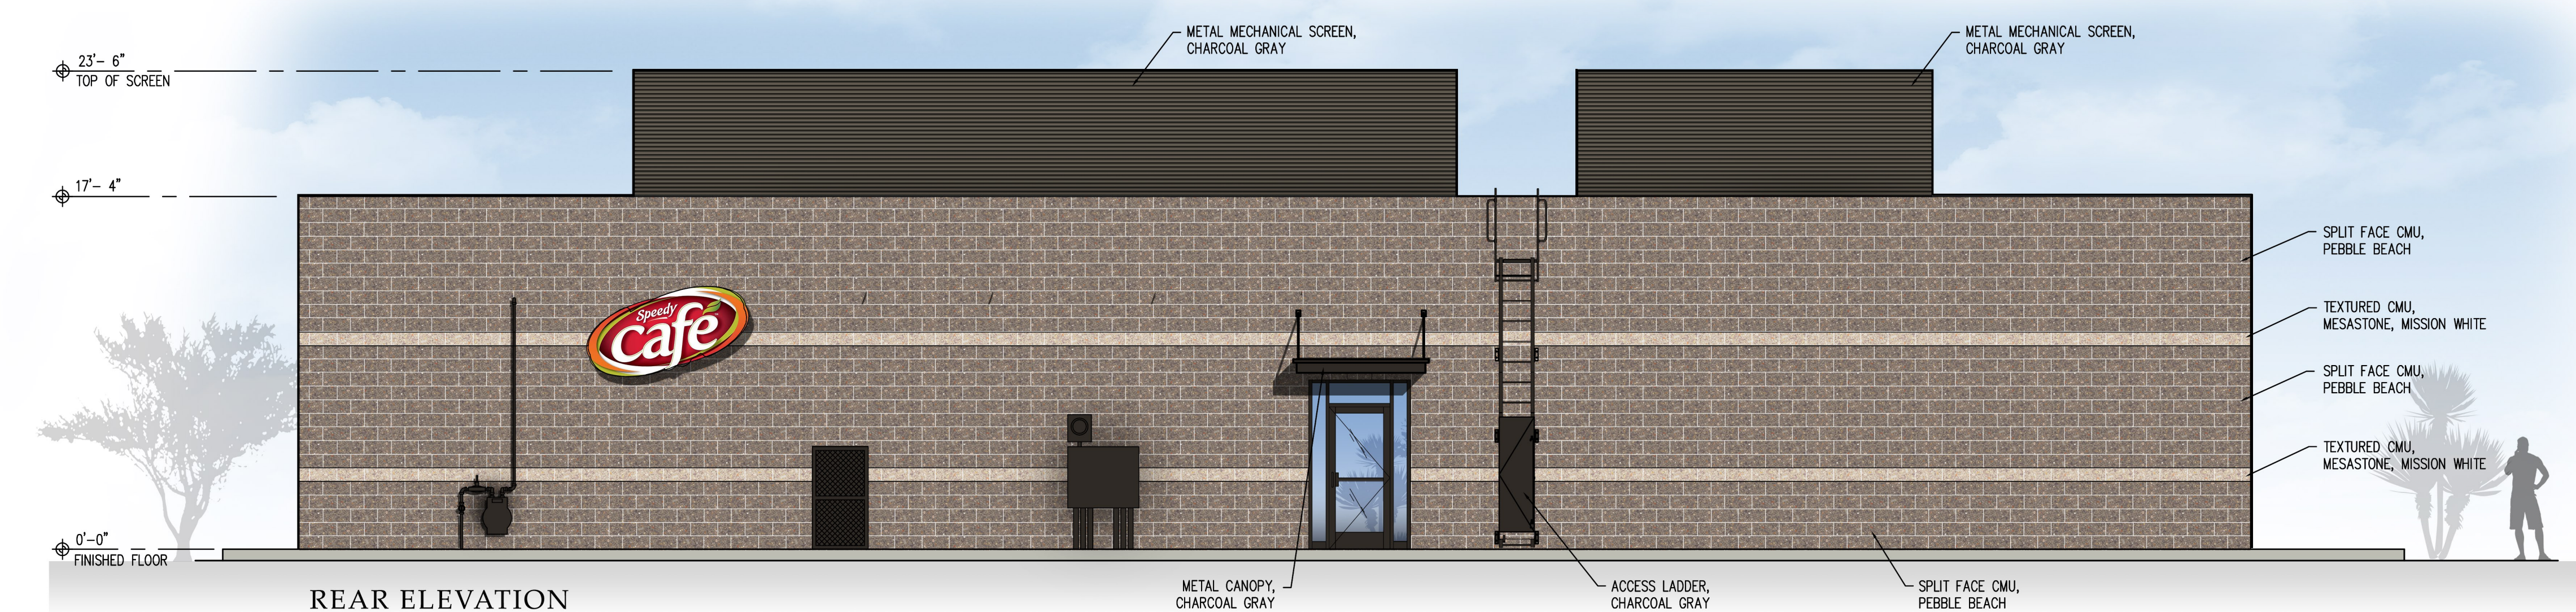


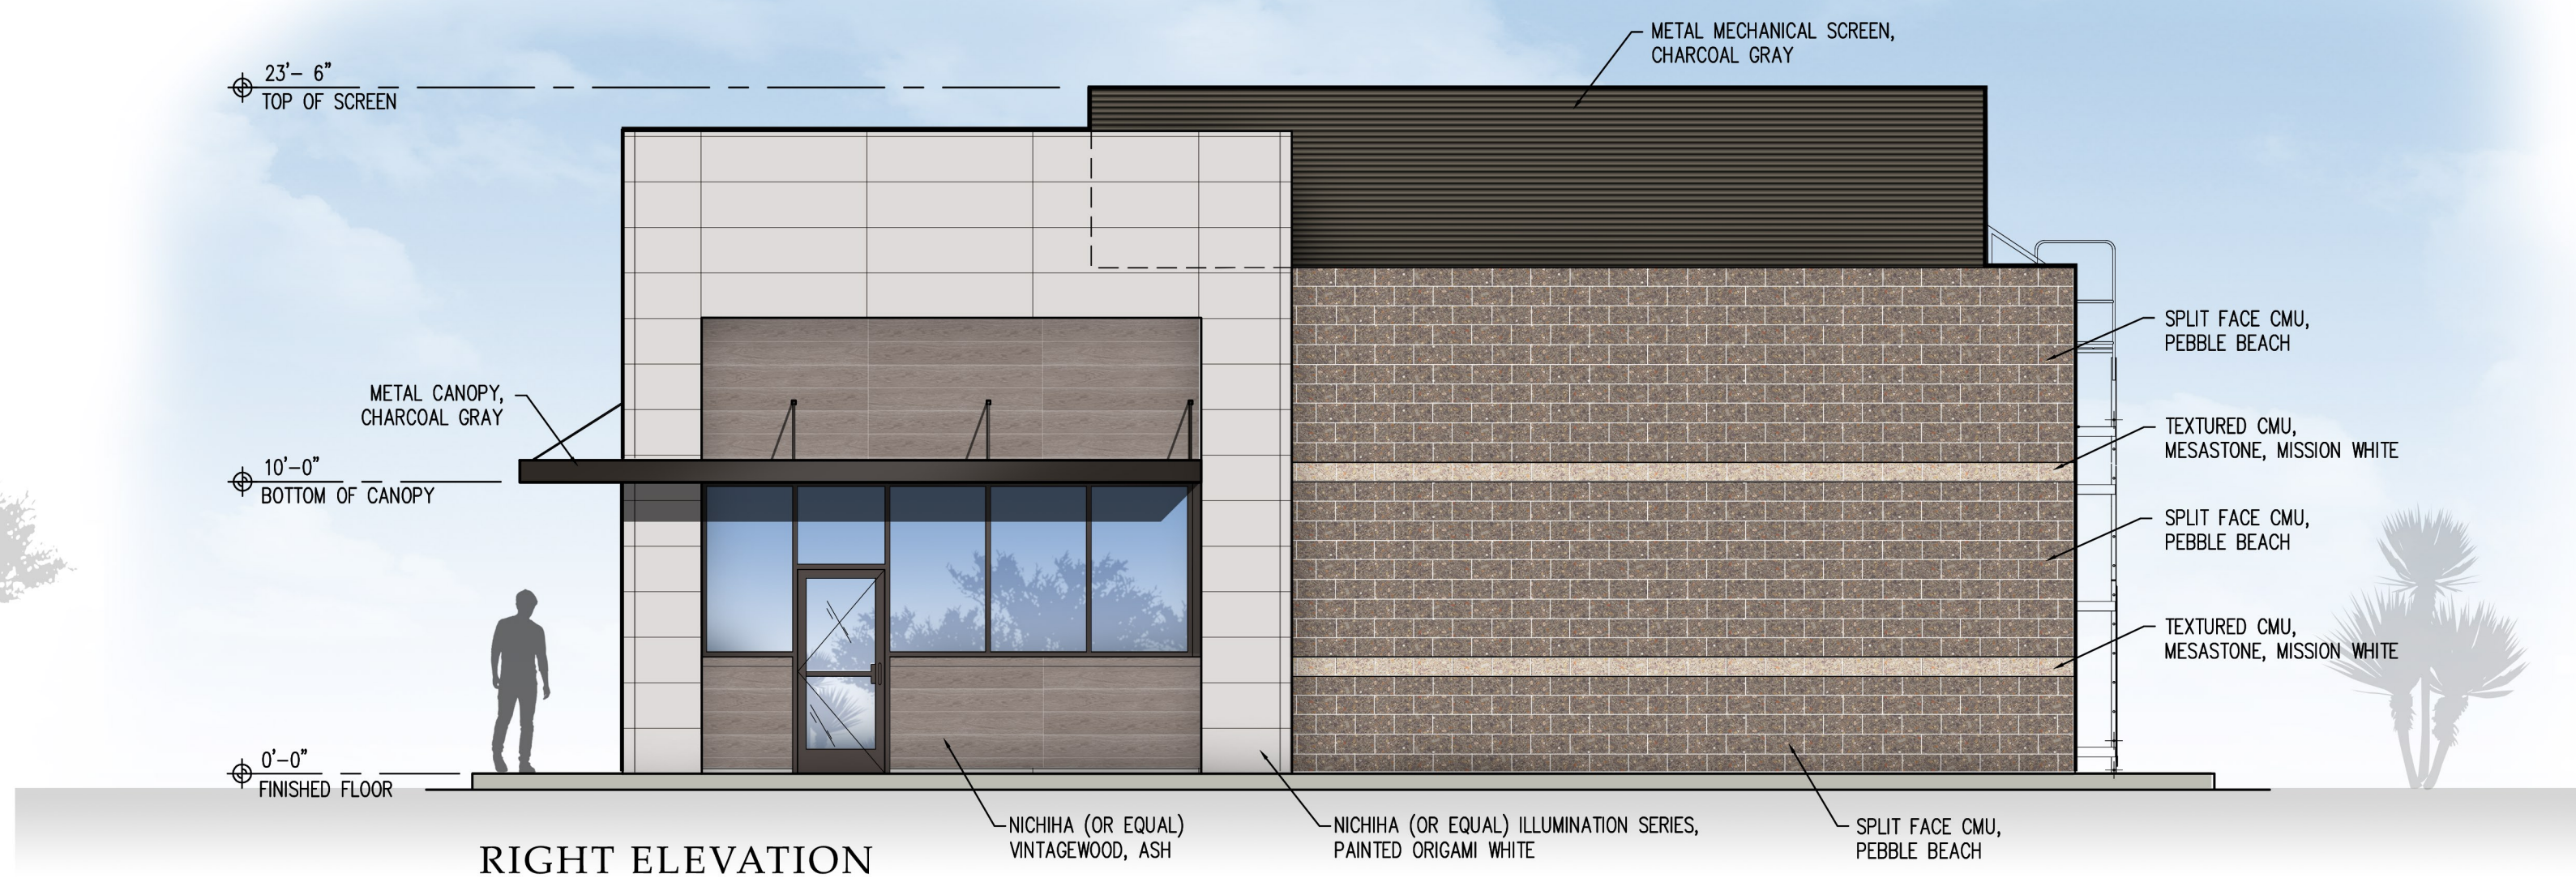

CONCEPTUAL ELEVATIONS - MESA, AZ

05.07.2019

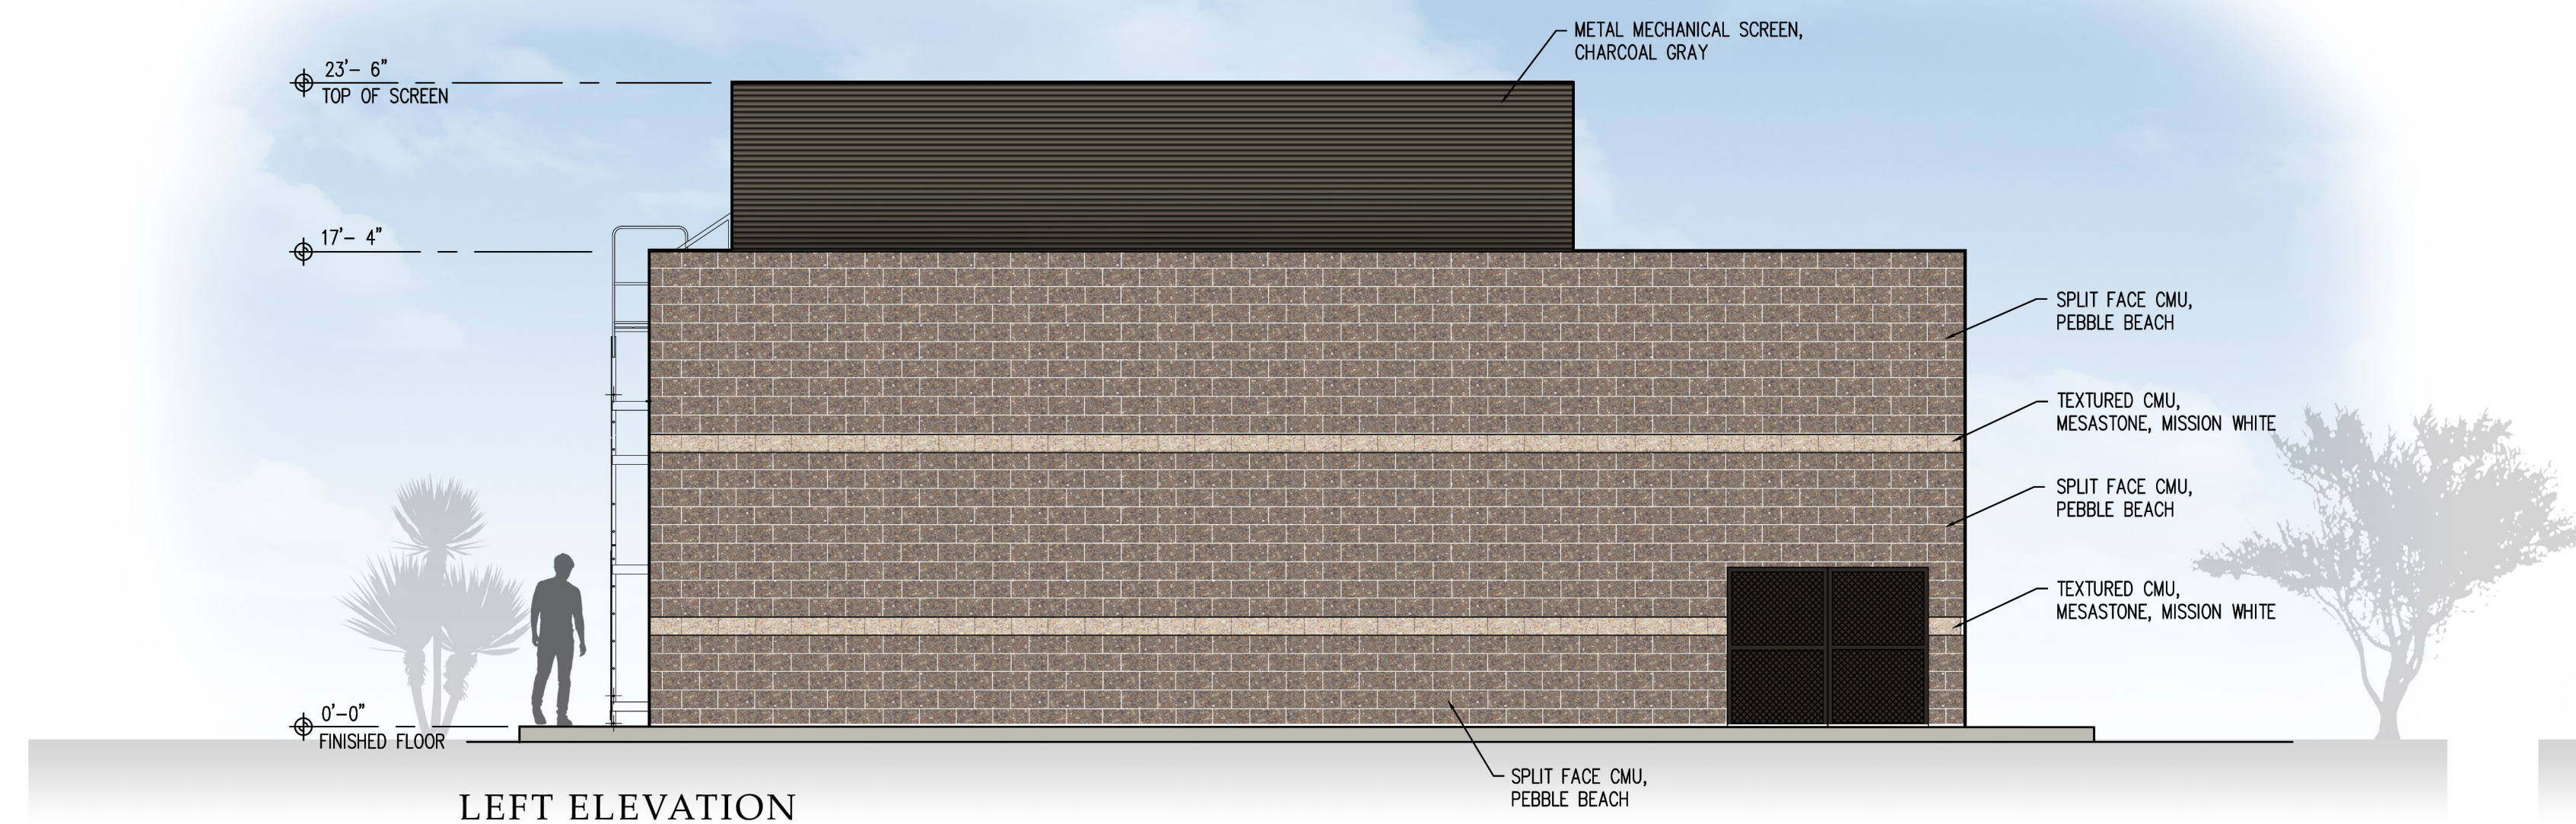

THE COLORS AND MATERIALS SHOWN IN THIS RENDERING ARE CLOSE APPROXIMATIONS AND NOT AN EXACT MATCH. RENDERING IS TO BE CONSIDERED FOR VISUAL DESIGN INTENT ONLY AND NOT FOR CONSTRUCTION.

1.800.955.4731 www.gpdgroup.com