


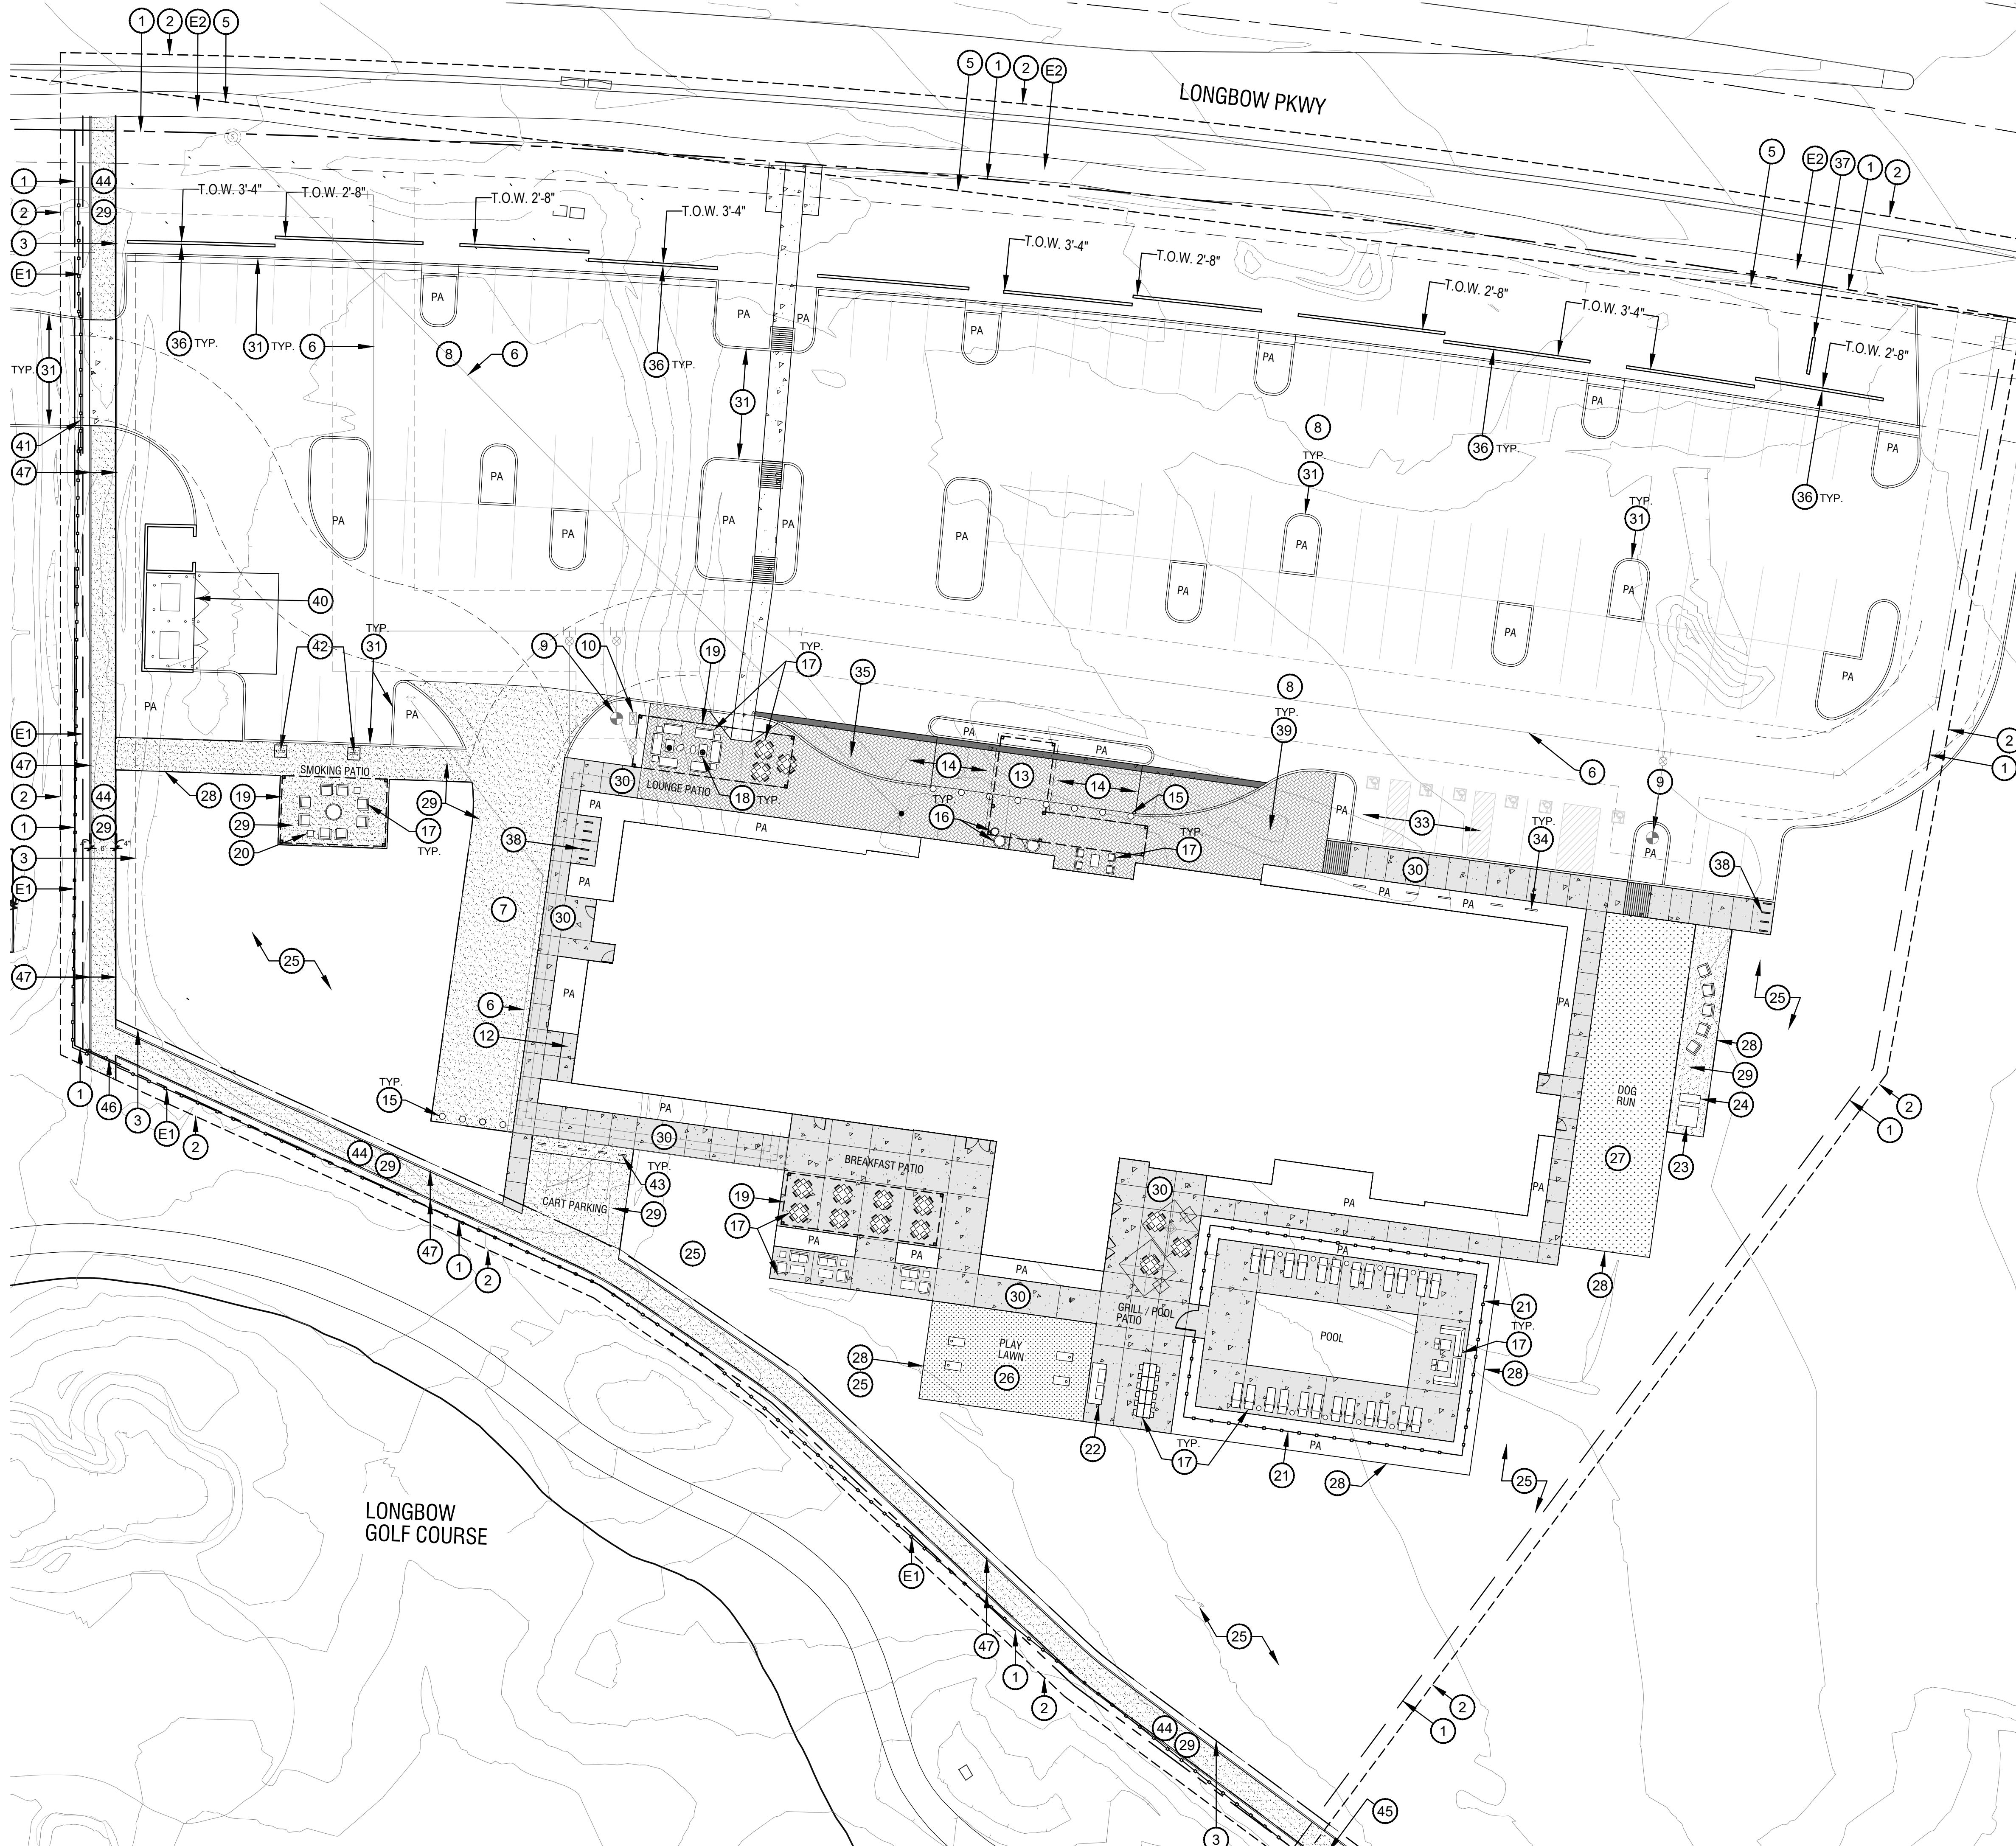


KEYNOTES

- CONTROL JOINT
- PA PLANTING AREA.
- 1 PROPERTY / R.O.W LINE.
- 2 LIMIT OF CONSTRUCTION / DISTURBANCE.
- 3 EASEMENT.
- 4 NOT USED.
- 5 SIGHT VISIBILITY TRIANGLE.
- 6 UNDERGROUND UTILITY. SEE CIVIL DRAWINGS.
- 7 FIRELANE - SEE CIVIL DRAWINGS.
- 8 ASPHALT DRIVE - SEE CIVIL DRAWINGS.
- 9 FIRE HYDRANT - MAINTAIN 5' CLEAR PLANTING.
- 10 WATER METER / BACKFLOW PREVENTER.
- 11 NOT USED.
- 12 SES EQUIPMENT AREA.
- 13 PORTE COCHERE.
- 14 DROP OFF AREA.
- 15 BOLLARDS.
- 16 CONCRETE POTS.
- 17 SITE FURNISHINGS. FOR REFERENCE ONLY.
- 18 OUTDOOR FIRE PIT.
- 19 TRELLIS. SEE ARCH DRAWINGS.
- 20 SMOKER RECEPTACLE.
- 21 POOL TUBE STEEL FENCE.
- 22 GRILL.
- 23 DOG WASH.
- 24 PET WASTE STATION.
- 25 NATURAL DESERT LANDSCAPE.
- 26 ARTIFICIAL TURF AREA.
- 27 ARTIFICIAL TURF PET AREA.
- 28 STEEL HEADER. SEE DETAIL _/H_.
- 29 STABILIZED DECOMPOSED GRANITE. SEE DETAIL _/H_.
- 30 CONCRETE. SEE DETAIL _/H_.
- 31 VERTICAL CURB - SEE CIVIL DRAWINGS.
- 32 NOT USED.
- 33 ADA PARKING / CURB RAMP - SEE CIVIL DRAWINGS.
- 34 ADA SIGN POST - SEE CIVIL DRAWINGS.
- 35 DRIVEABLE PAVER ON GRADE. SEE DETAIL _ / H_.
- 36 SCREEN WALL. SEE ARCHITECTURAL DRAWINGS.
- 37 SIGN. SEE SIGNAGE DRAWINGS.
- 38 BIKE STATION. SEE ARCHITECTURAL DRAWINGS.
- 39 FLAG POLE.
- 40 TRASH RECEPTACLE / ENCLOSURE.
- 41 STEEL AUTOMATIC ACCESS GATE.
- 42 ELECTRIC CAR CHARGING STATION.
- 43 GOLF CART CHARGING STATION.
- 44 FITNESS TRAIL.
- 45 FUTURE FITNESS TRAIL EXTENSION.
- 46 STEEL SLIDING GATE, SIMILAR TO ACCESS GATE.
- 47 CONCRETE HEADER. COLOR: TBD.
- E1 EXISTING STEEL FENCE.
- E2 EXISTING CONCRETE SIDEWALK.

HARDSCAPE LEGEND


- DRIVEABLE PAVERS. ACKER-STONE HOLLAND / PRECAST CONCRETE PAVERS. FINISH: STANDARD. COLOR: CHARCOAL. THICKNESS: 10CM. MICRO CHAMFER. HERRINGBONE PATTERN.
- CONCRETE PARKING CONNECTION. FINISH: HEAVY BROOM. COLOR: NATURAL GREY.
- CONCRETE HARDSCAPE. FINISH: MEDIUM BROOM. COLOR: NATURAL GREY.
- CONCRETE BAND. FINISH: ACID ETCH. COLOR: GRAPHITE.
- STABILIZED DECOMPOSED GRANITE. GRANITE EXPRESS. COLOR: EXPRESS BROWN. BY PIONEER. PHONE: 602.818.0723.
- ARTIFICIAL TURF PLAY LAWN. DUPONT™ FOREVERLAWN® SELECT HD. 115 OUNCE. 1-3/4" BLADE HEIGHT. BY FOREVER LAWN. PHONE: 480.813.2235.
- ARTIFICIAL TURF DOG RUN. K9GRASS CLASSIC. 87 OUNCE. 3/4" BLADE HEIGHT. BY FOREVER LAWN. PHONE: 480.813.2235.

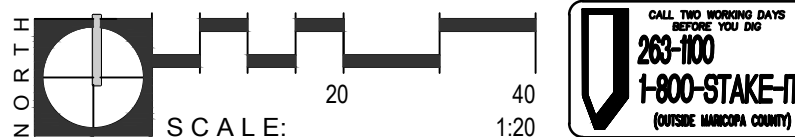

HOME 2 SUITES BY HILTON
MESA LONGBOW

CONCORDEASTRIDGE

FLOOR
associates

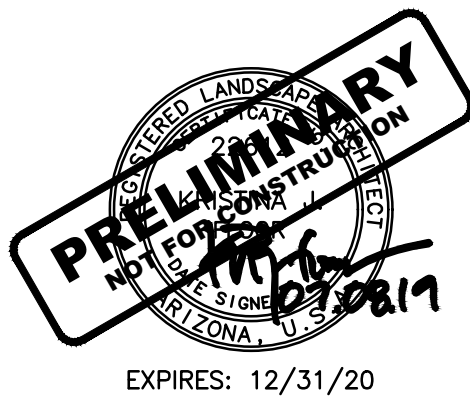


NUM	ISSUE TITLE	DATE
1	Design Review	05/28/2019
2	Planning & Zoning	06/03/2019
3	Planning & Zoning	07/08/2019

Hardscape Plan

Project Sheet Date: 07/08/19
Project Number: AP1717
Checked By: Checker
Drawn By: Author


H-101

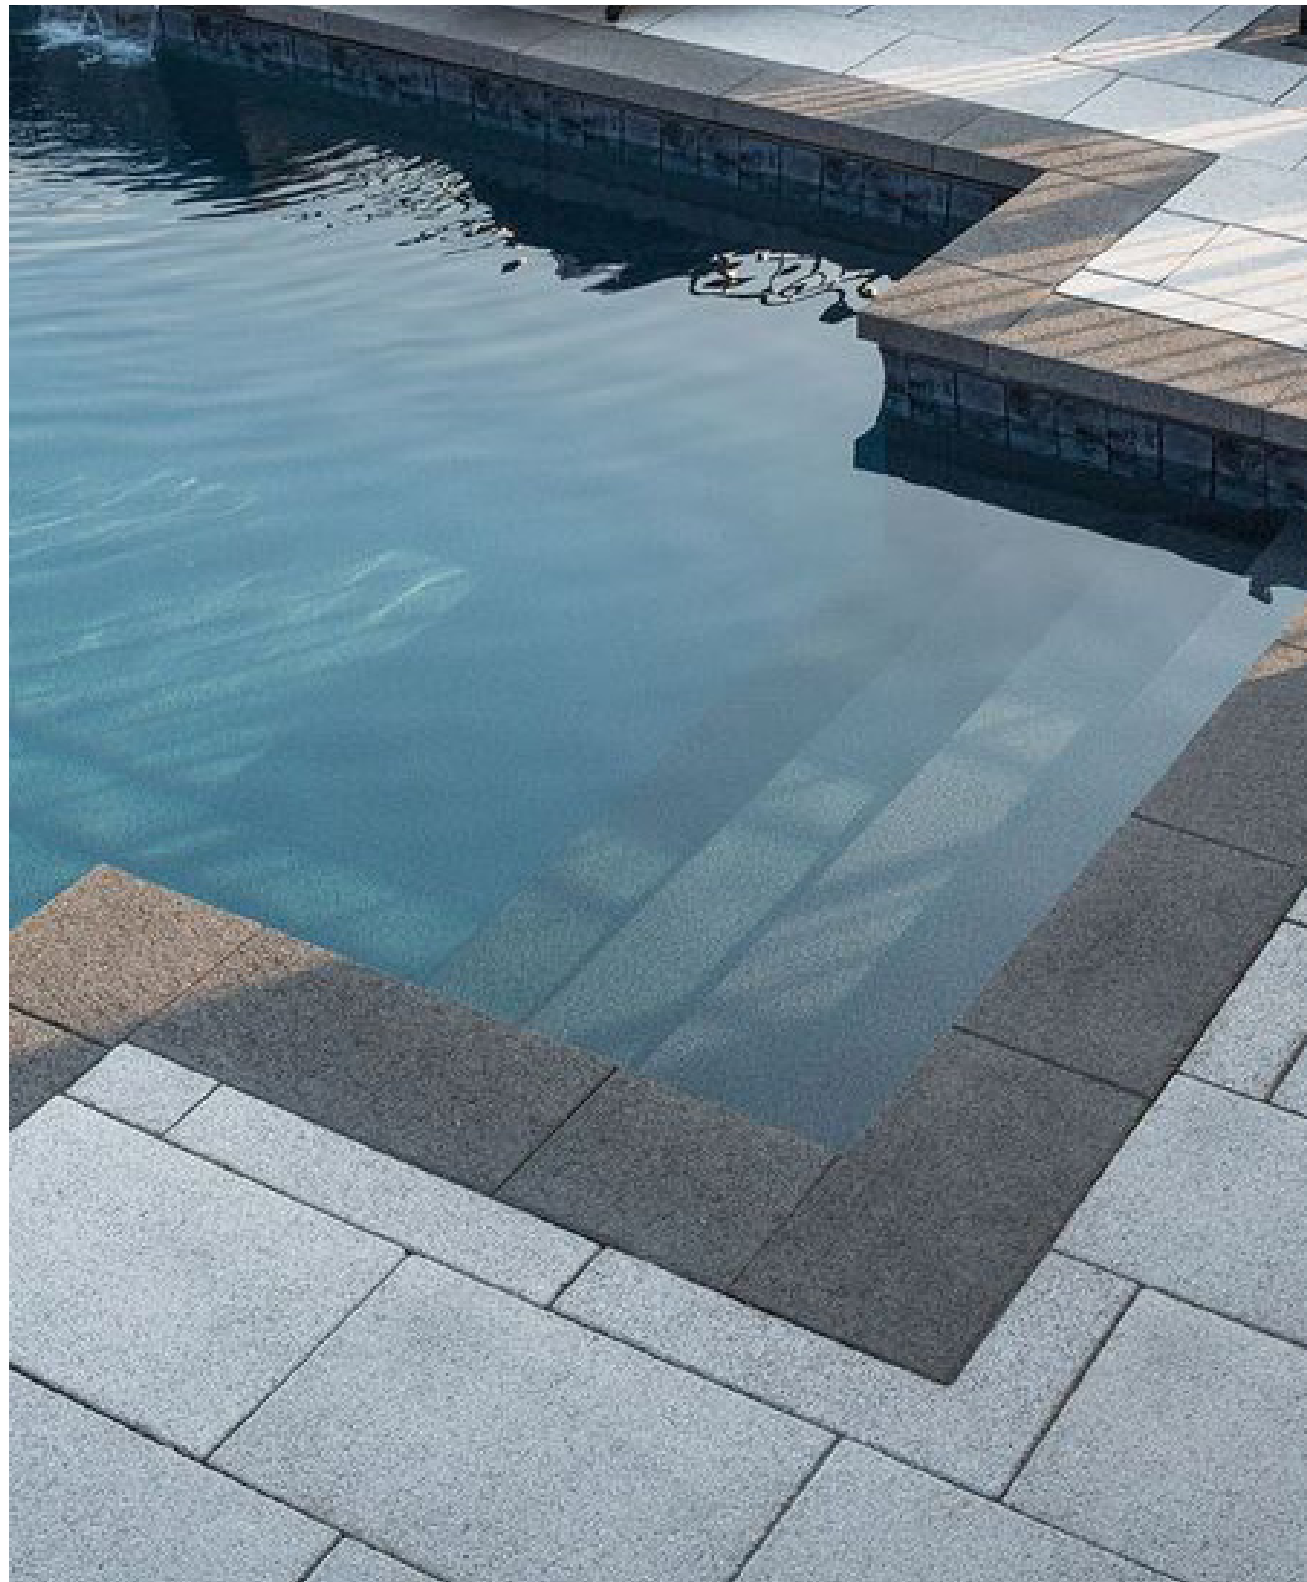

HOME 2 SUITES BY HILTON
MESA LONGBOW

CONCORDEASTRIDGE

FLOOR
associates

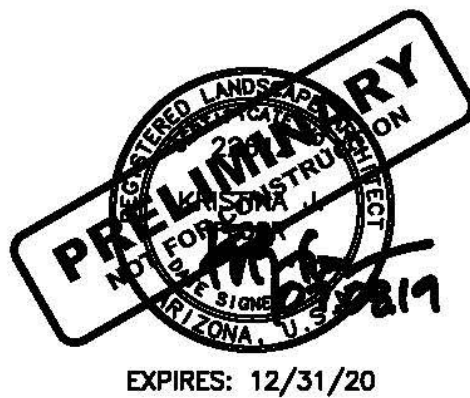

NUM	ISSUE TITLE	DATE
1.	Design Review	05/28/2019
2.	Planning & Zoning	06/03/2019
3.	Planning & Zoning	07/08/2019

Hardscape Materials

Project Sheet Date: 07/08/19
Project Number: AP1717
Checked By: Checker
Drawn By: Author


H-201



HOME 2 SUITES BY HILTON
MESA LONGBOW

CONCORDEASTRIDGE

FLOOR
associates

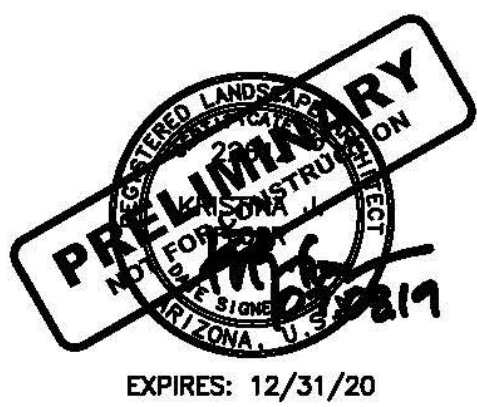


BIKE RACKS



BOLLARDS



TREE GRATES

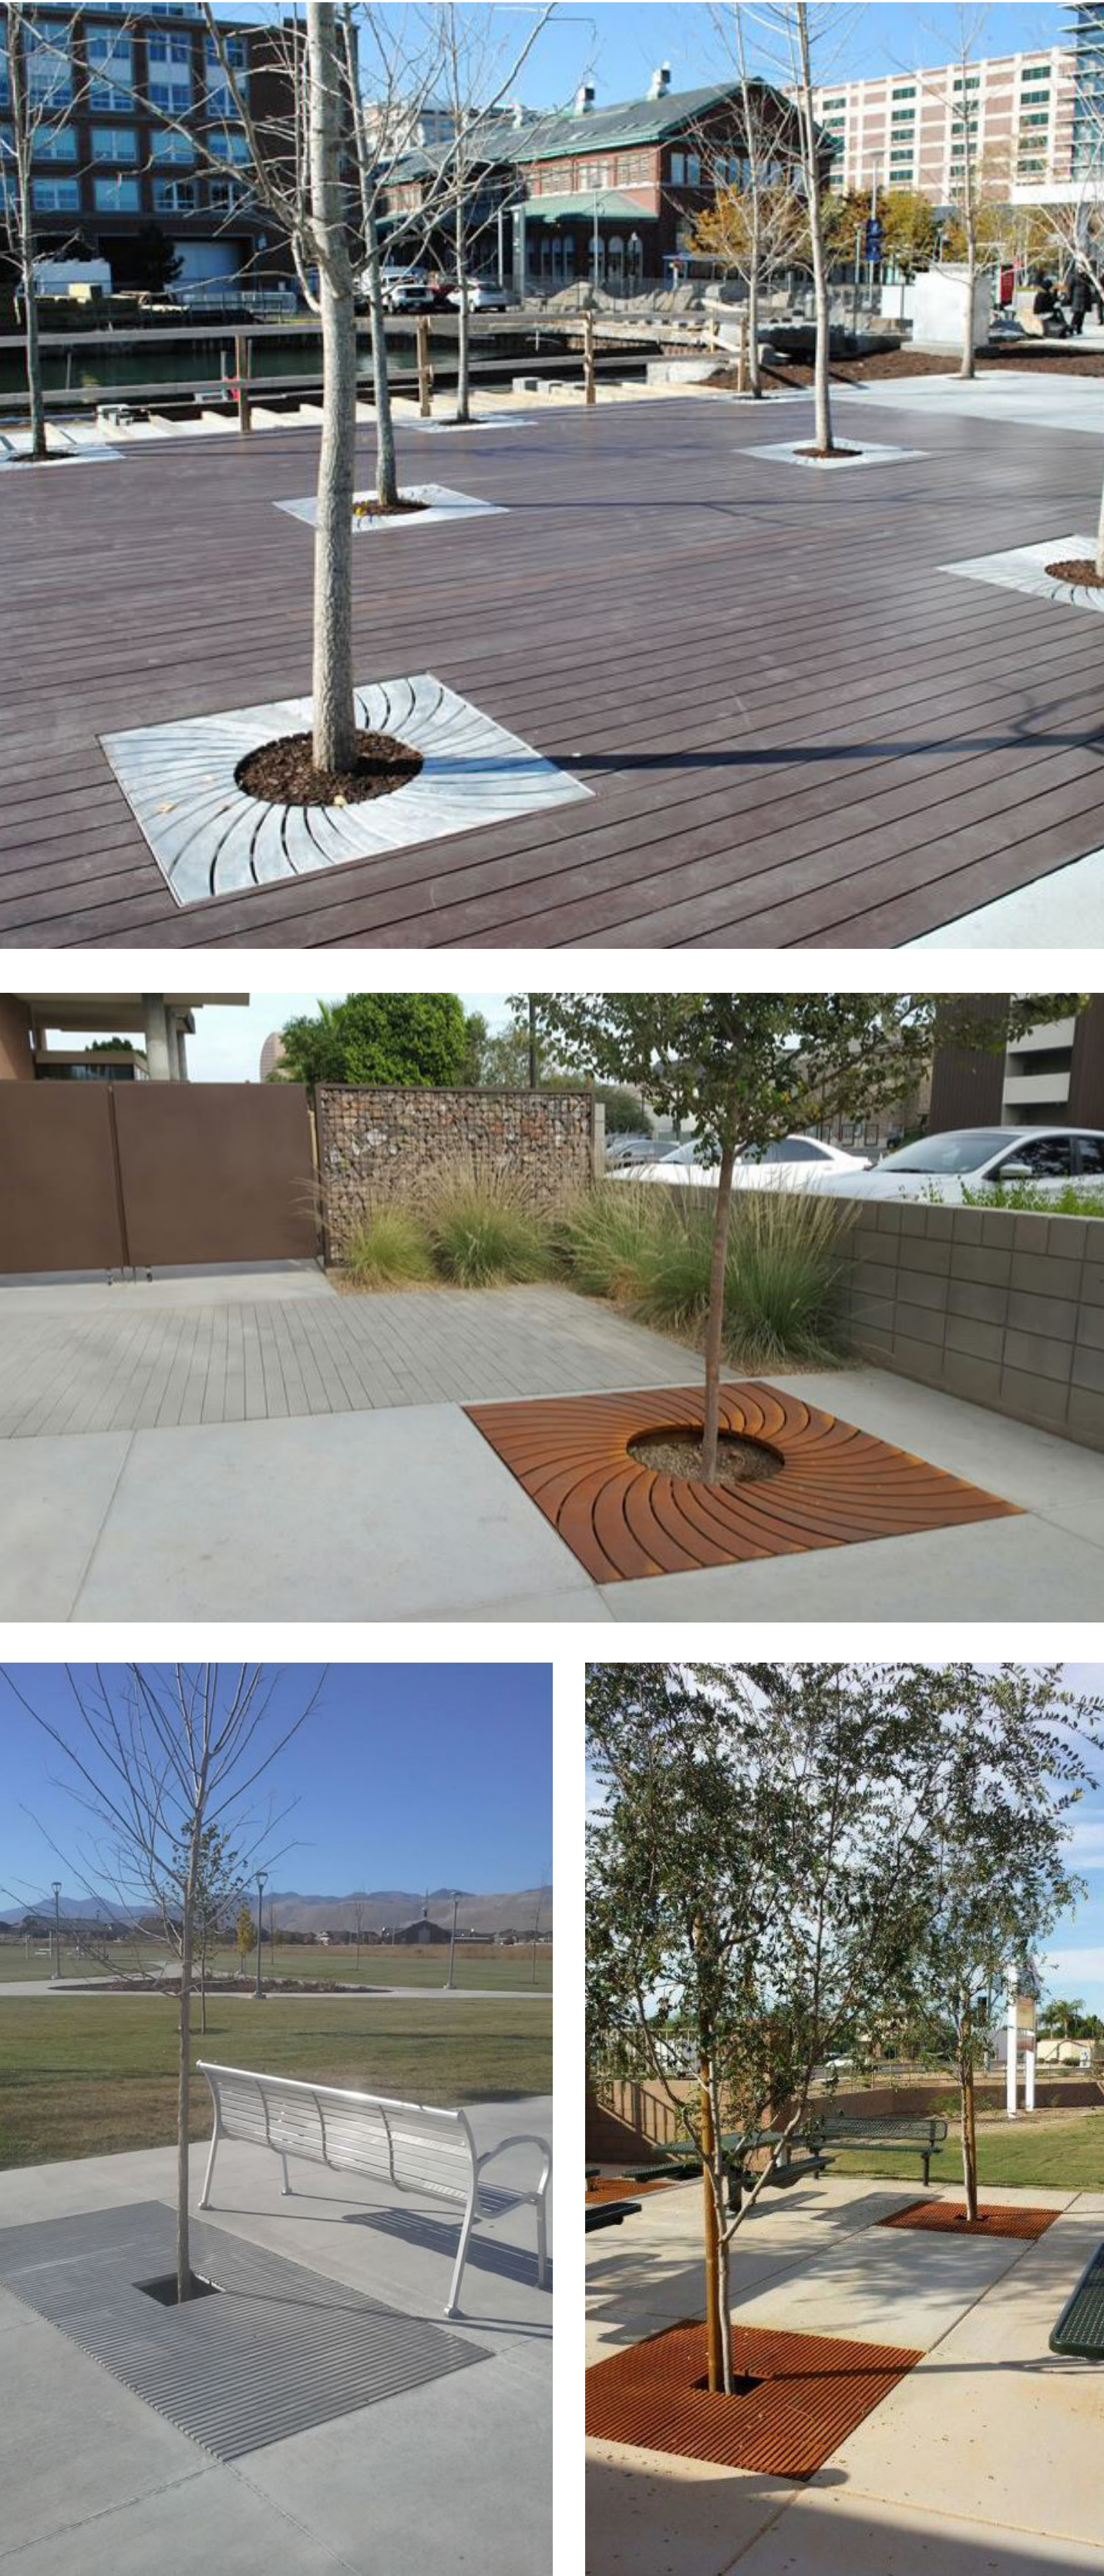

PLANTERS



NUM	ISSUE TITLE	DATE
1.	Design Review	05/28/2019
2.	Planning & Zoning	06/03/2019
3.	Planning & Zoning	07/18/2019

Hardscape Materials


Project Sheet Date: 07/08/19
Project Number: AP1717
Checked By: Checker
Drawn By: Author



HOME 2 SUITES BY HILTON
MESA LONGBOW

CONCORDEASTRIDGE

FLOOR
a s s o c i a t e s

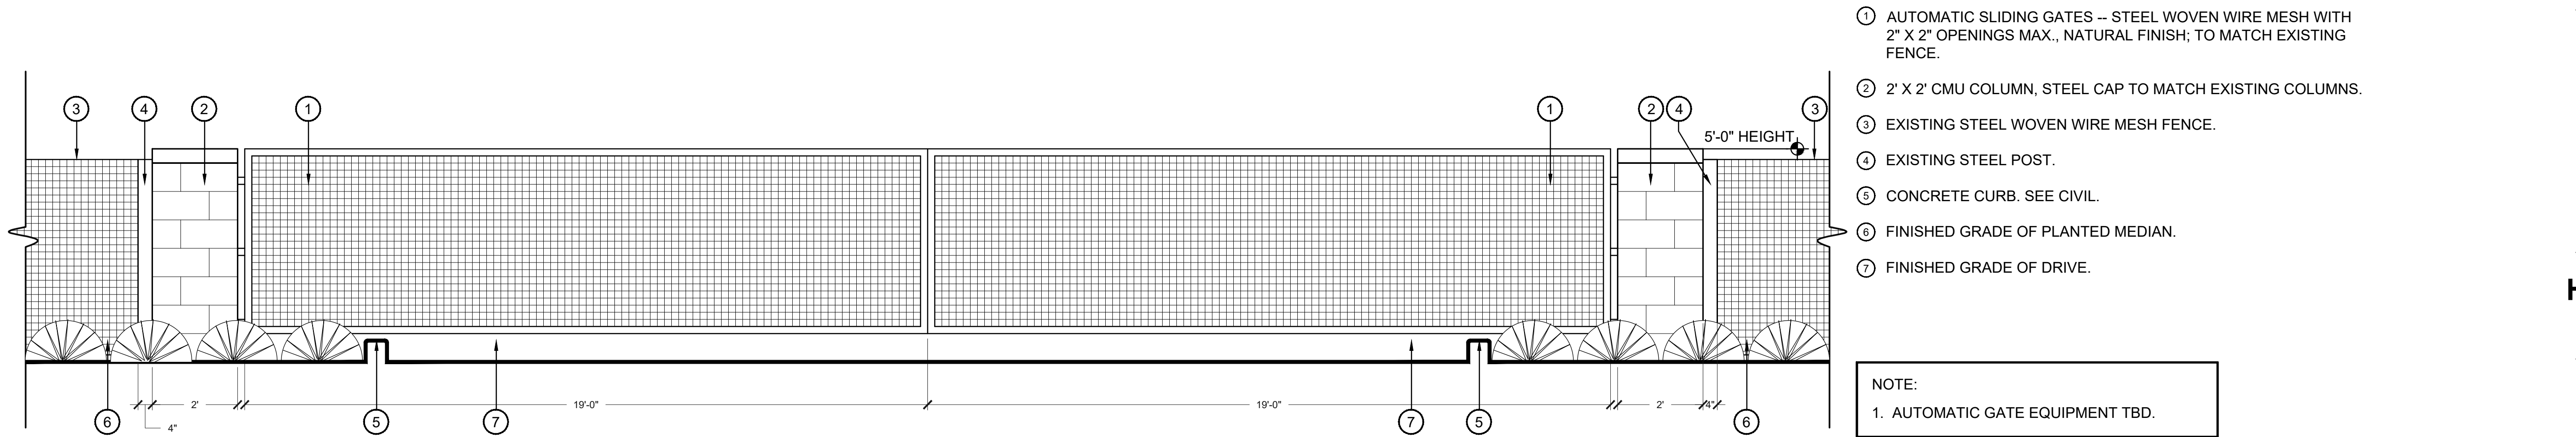

1 ENTRY/EXIT GATE
SCALE: 1/2" = 1'-0" RESIDENTIAL ENTRY/EXIT GATE



2 PARKING SCREEN WALLS
SCALE: 1/4" = 1'-0" ELEV-48





NUM	ISSUE TITLE	DATE
1	Design Review	05/28/2019
2	Planning & Zoning	06/03/2019
3	Planning & Zoning	07/08/2019


Hardscape Elevations

Project Sheet Date: 07/08/19
Project Number: AP1717
Checked By: Checker
Drawn By: Author


H-203

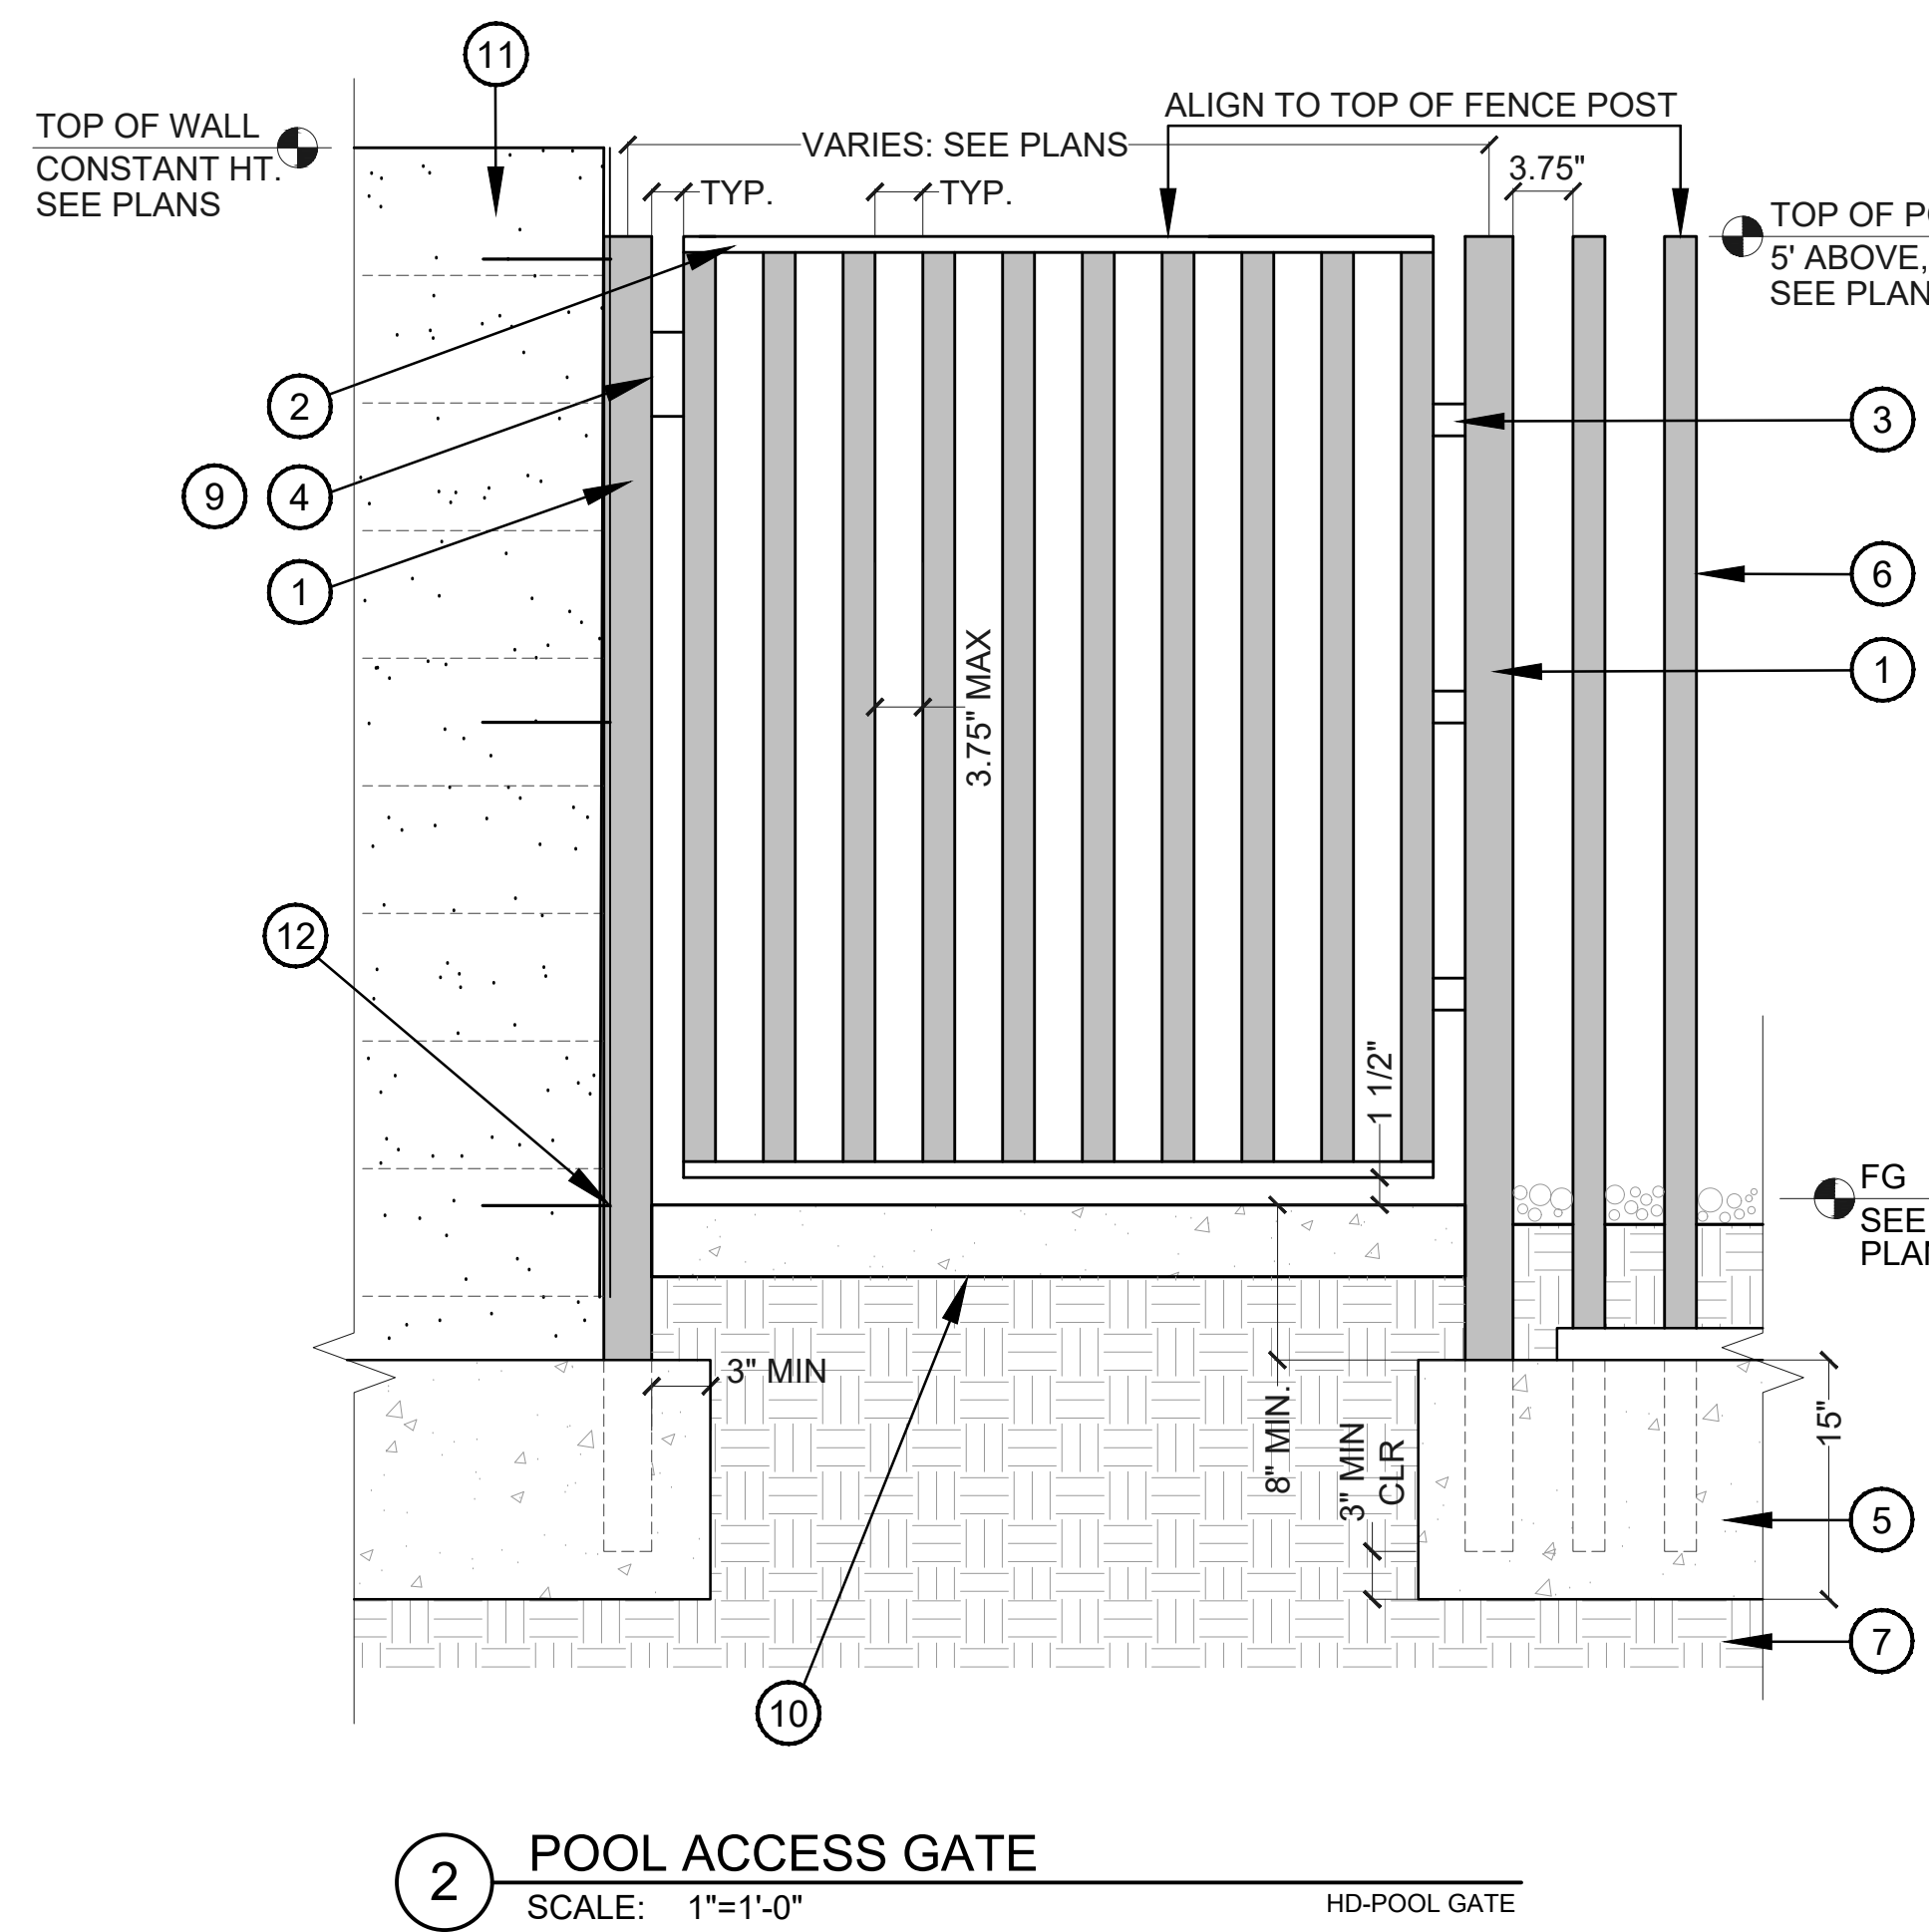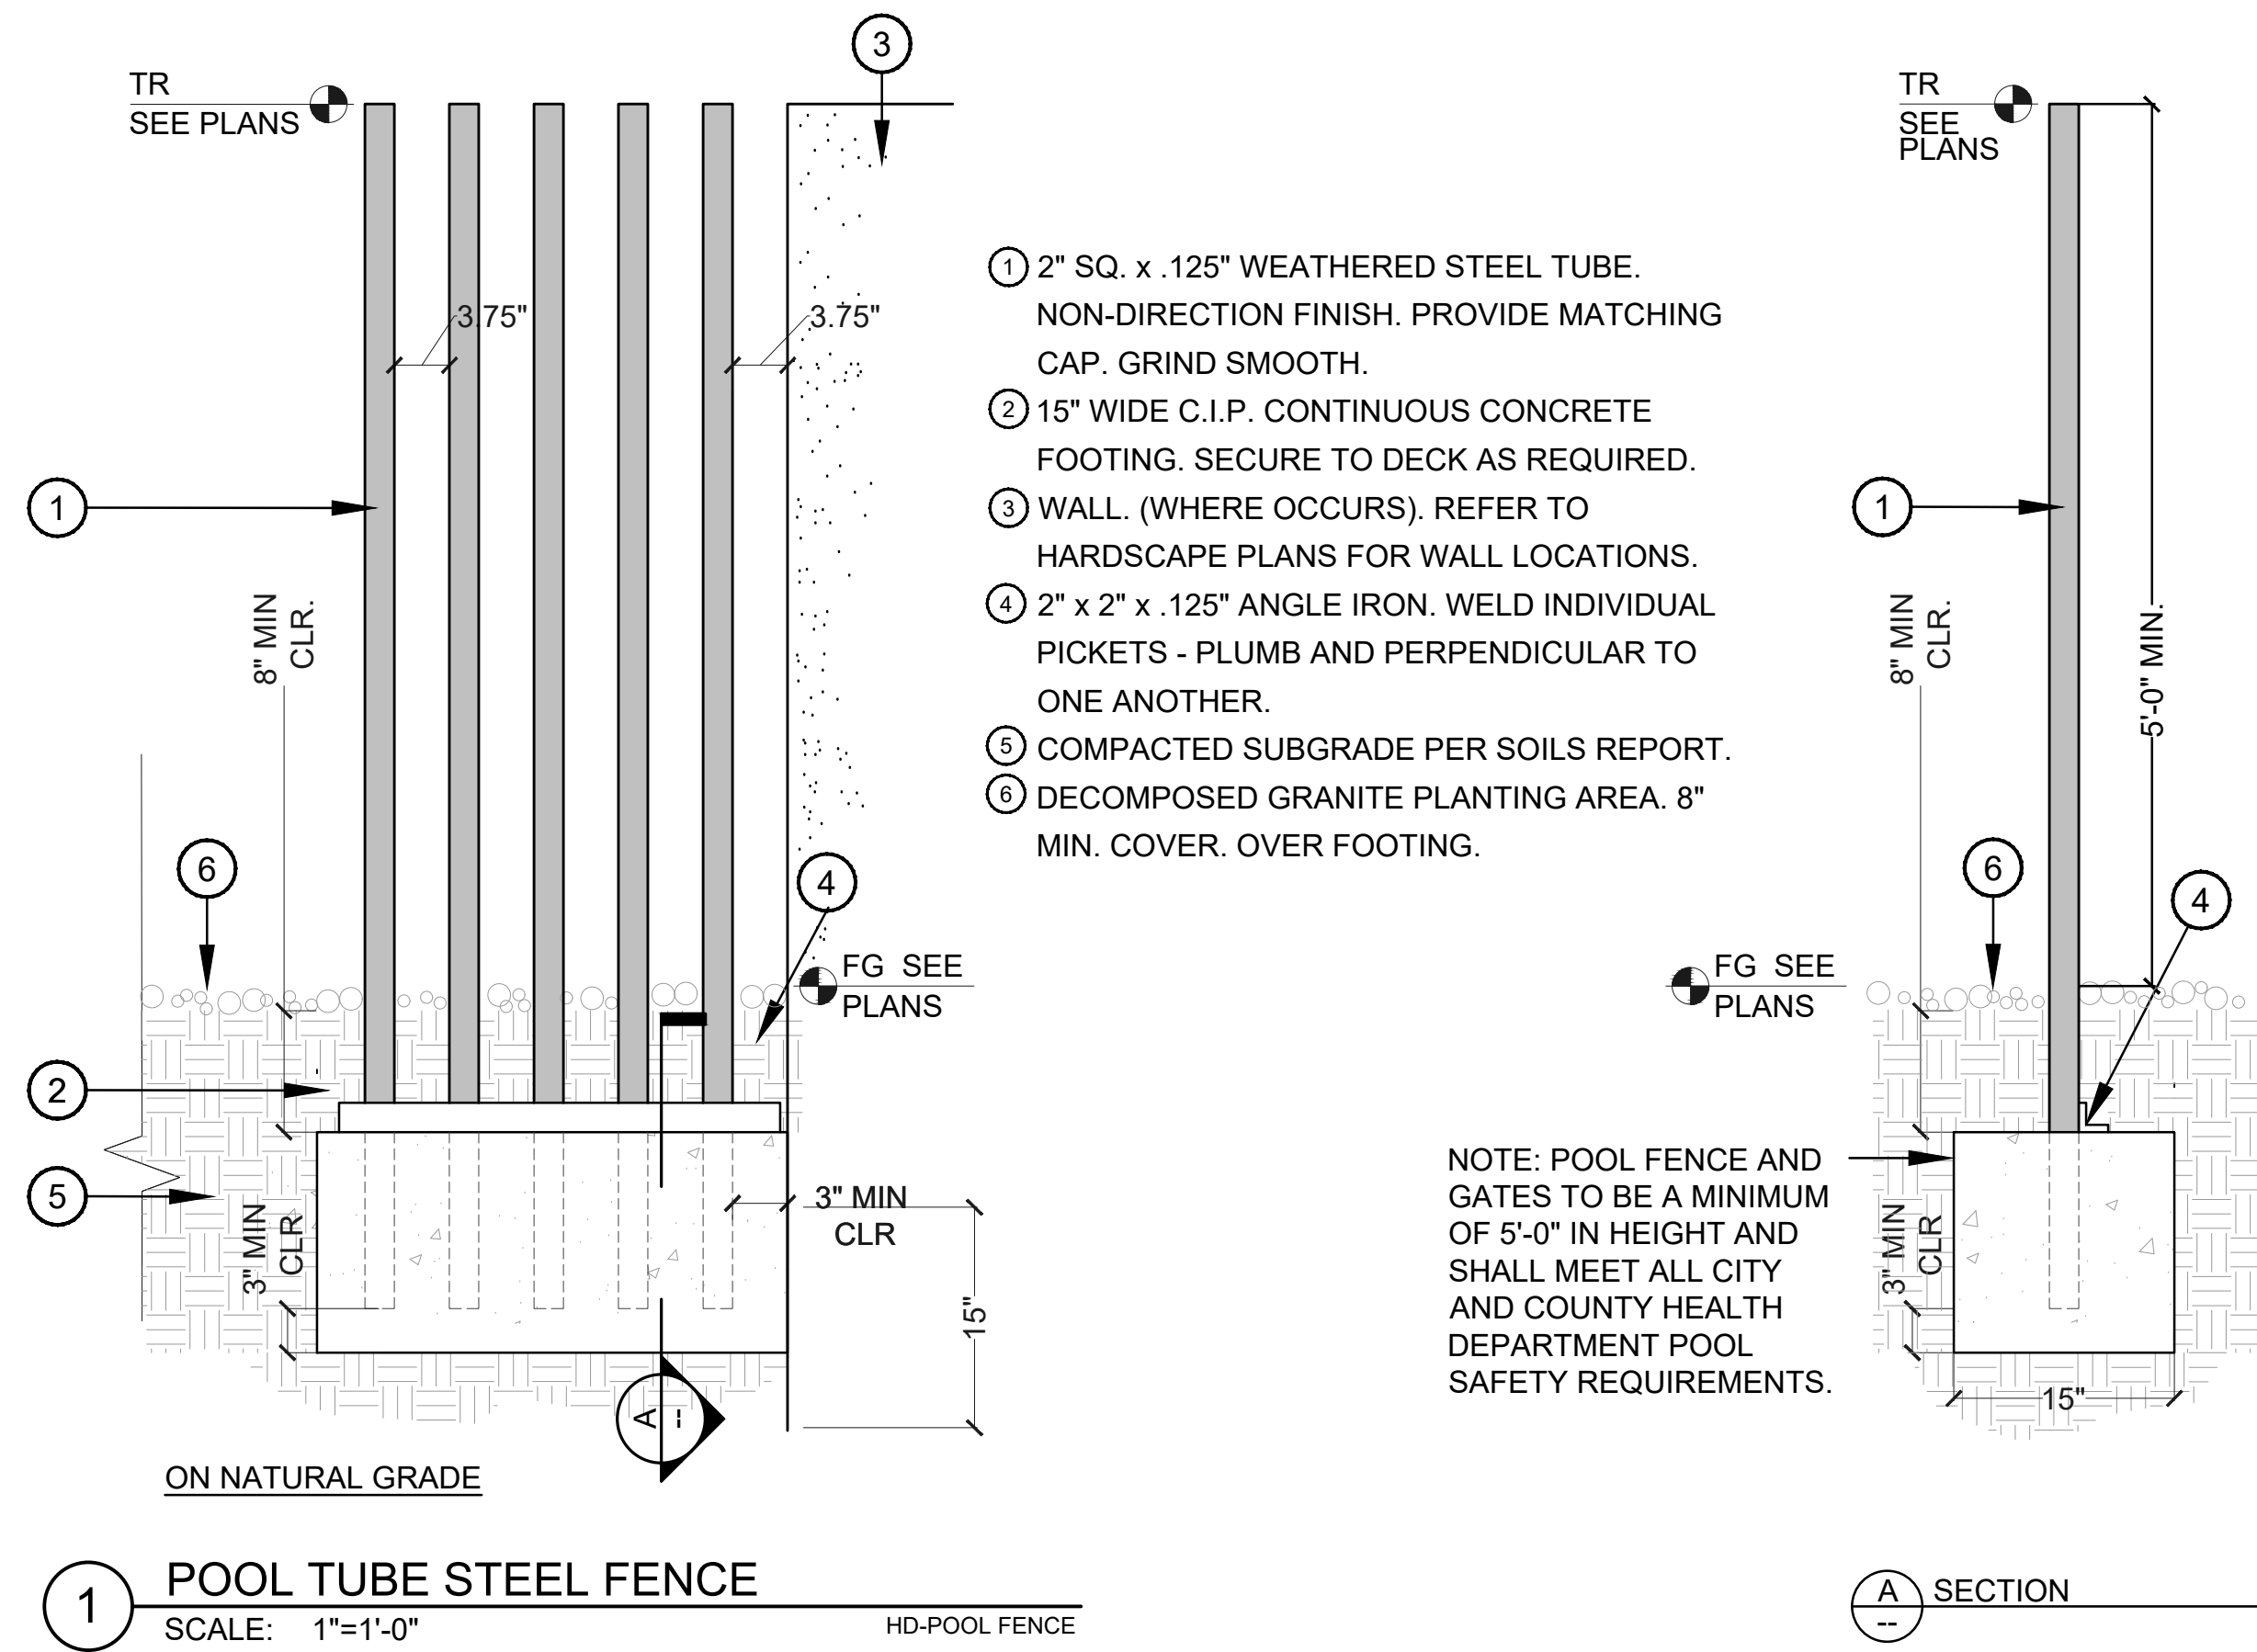


- 1 3" x 3" SQ. WEATHERED STEEL. POST CAP END, GRIND SMOOTH.
 - 2 1/2" x 3" WEATHERED STEEL FLAT BAR TOP & BOTTOM. CENTER GATE POST MEMBERS ON FLAT BAR FRAME. GRIND SMOOTH.
 - 3 CONTRACTOR TO PROVIDE 3 SELF-CLOSING HINGES WELDED TO POST / GATE. GATE TO SWING OUT FROM POOL AREA.
 - 4 PROVIDE KEYED ENTRY 54" ABOVE FINISH GRADE. PROVIDE POWER TO LOCATION FOR KEY PAD ACCESS.
 - 5 CONCRETE FOOTING.
 - 6 FENCE, WHERE OCCURS. SEE DETAIL 4/H-402.
 - 7 COMPACTED SUBGRADE PER SOILS REPORT.
 - 8 1/2" FIBER EXPANSION JOINT WITH TRAFFIC SEALANT.
 - 9 PROVIDE ELECTRONIC CARD READER ACCESS FOR ALL POOL/PERIMETER GATES.
 - 10 CONCRETE PAVING. SEE 2/H-401 FOR DETAIL.
 - 11 BUILDING FACE, WHERE OCCURS.
 - 12 ANCHOR POST TO CMU WALL - REFER TO STRUCTURAL.
- NOTE:
POOL FENCE AND GATES TO BE A MINIMUM OF 5'-0" IN HEIGHT AND SHALL MEET ALL CITY AND COUNTY HEALTH DEPARTMENT POOL SAFETY REQUIREMENTS.
- PROVIDE SHOP DRAWINGS FOR LANDSCAPE ARCHITECT'S REVIEW PRIOR TO FABRICATION.
- CONDITIONS VARY, REFER TO PLANS FOR CMU WALL LOCATIONS VS. POOL FENCE LOCATIONS FOR HINGE POST. MAINTAIN DIMENSIONAL RELATIONSHIPS FOR EACH CONDITION.

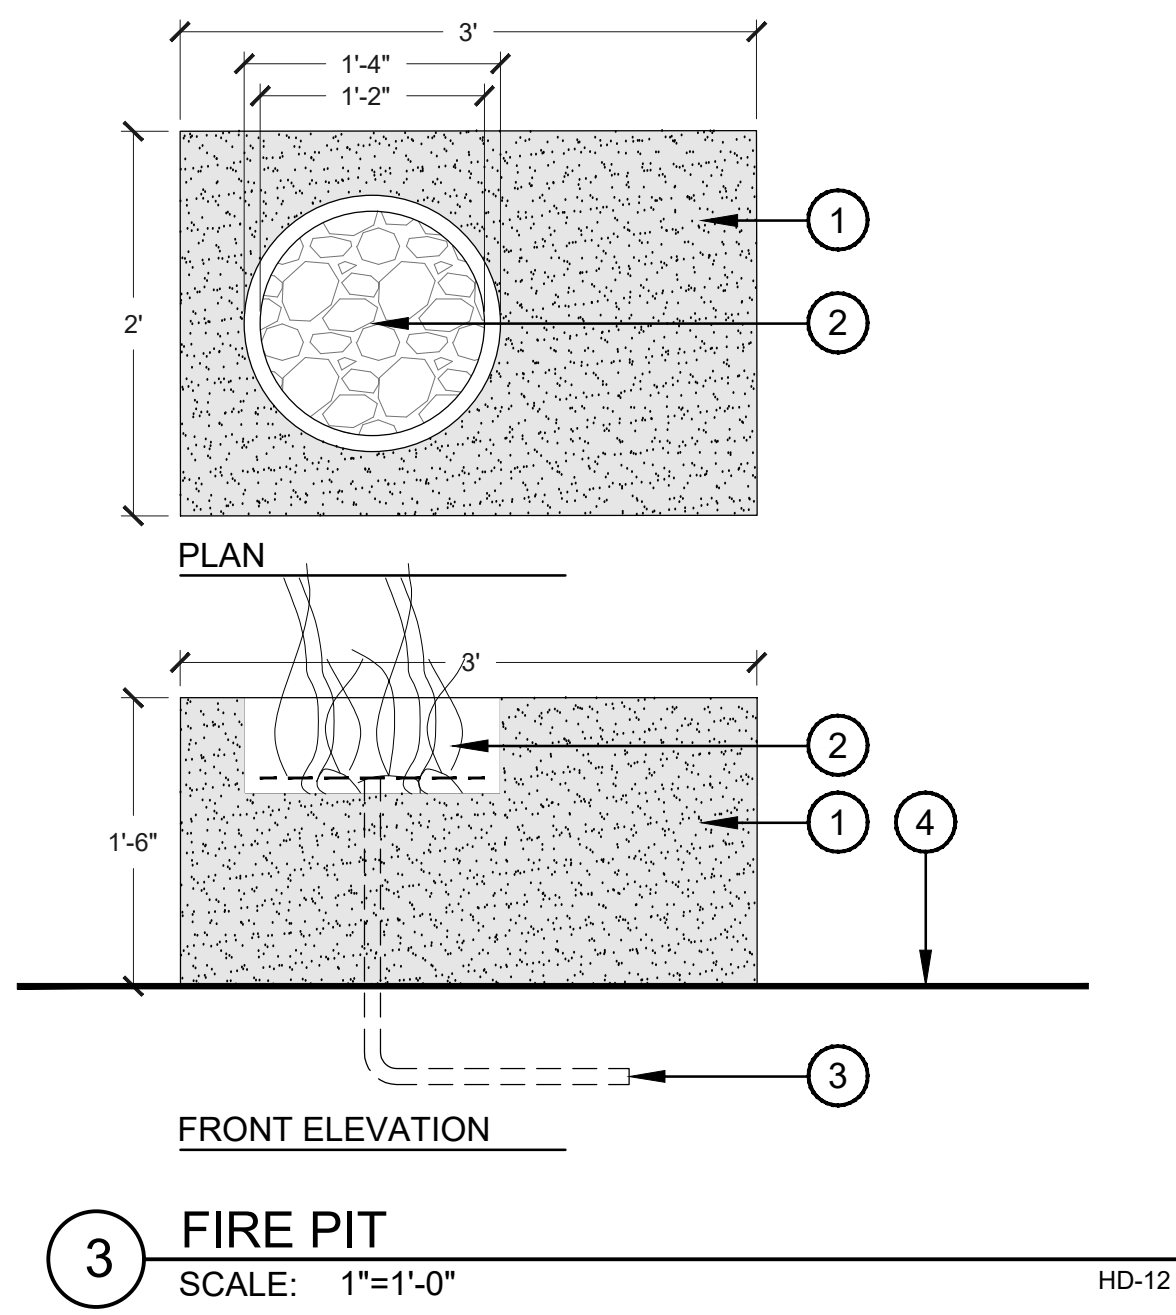

- 1 CONCRETE FIRE FEATURE.
- 2 NATURAL GAS FIRE ELEMENT WITH STONE MEDIA. ELECTRONIC IGNITION
- 3 GAS SUPPLY.
- 4 FINISHED GRADE CONCRETE WALK.

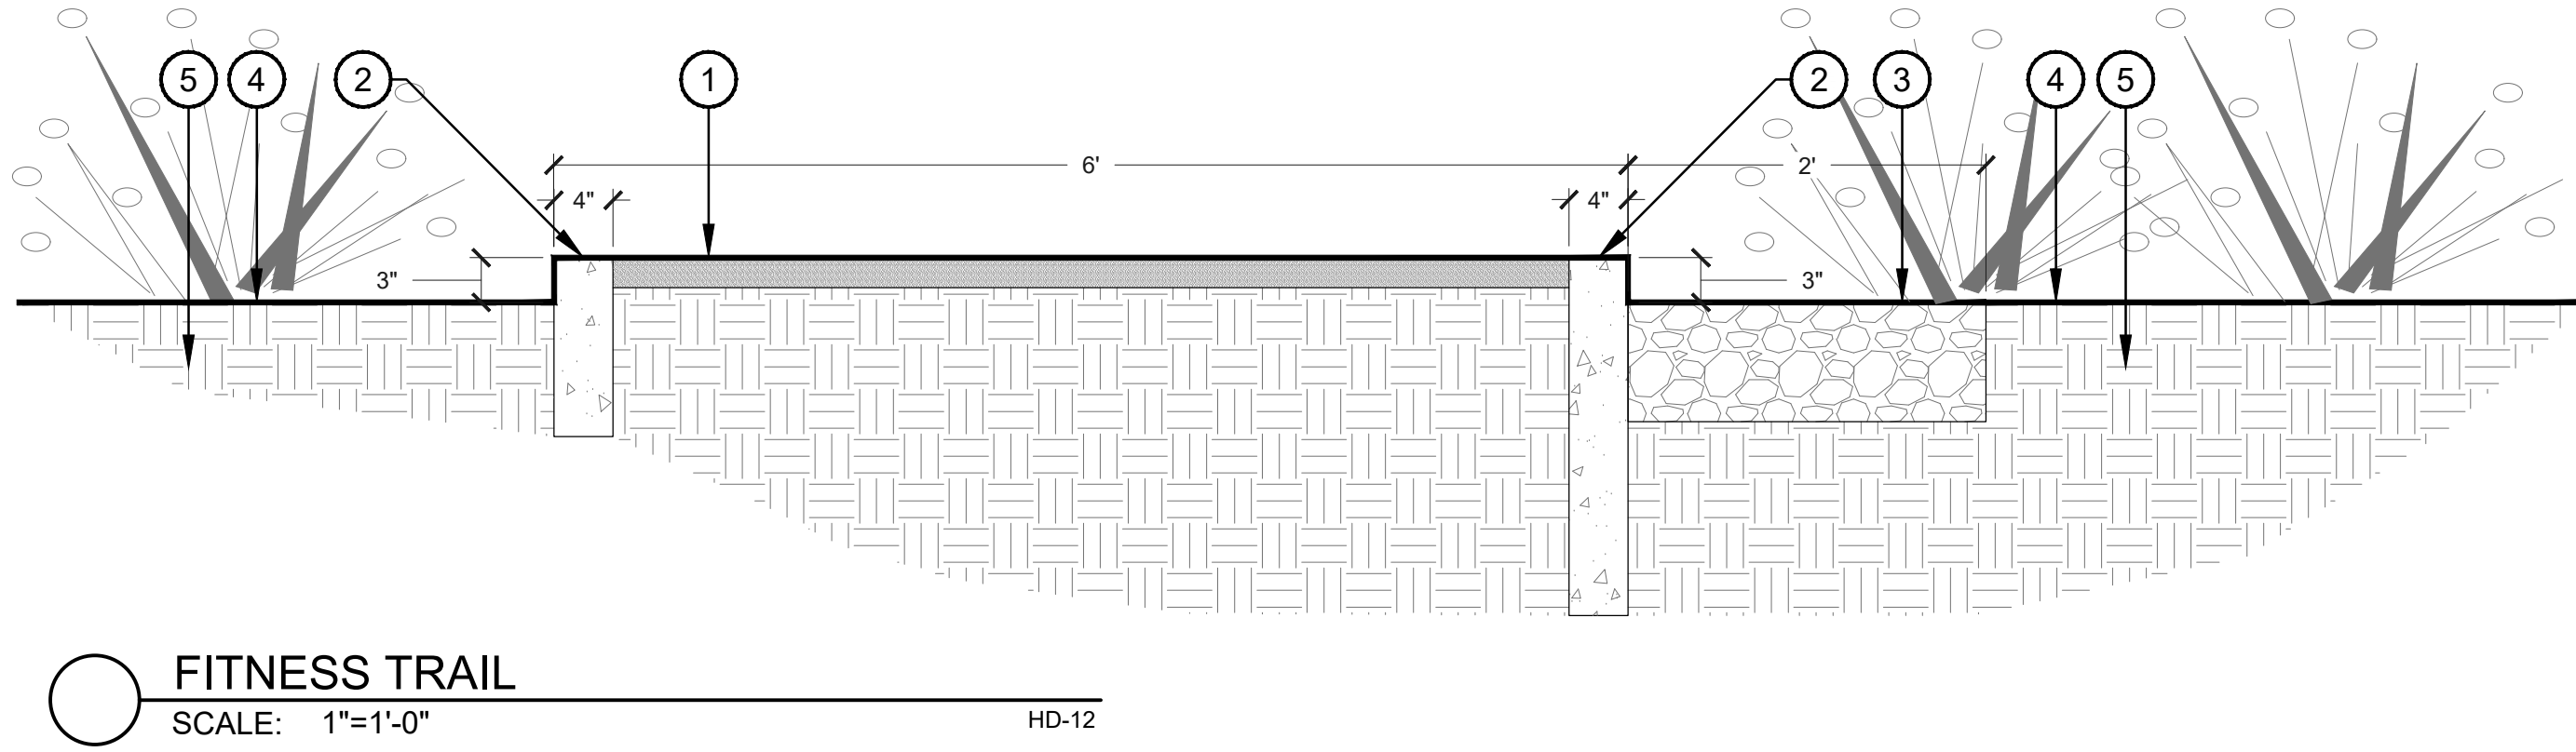

- 1 STABILIZED 1/2" MINUS DECOMPOSED GRANITE PATH- REFER TO SPECIFICATIONS. SEE PLANT LEGEND FOR GRANITE COLOR.
- 2 COLORED CONCRETE HEADER.
- 3 RIP-RAP SECTION
- 4 LANDSCAPE. SEE LANDSCAPE PLAN.
- 5 COMPACTED SUBGRADE.

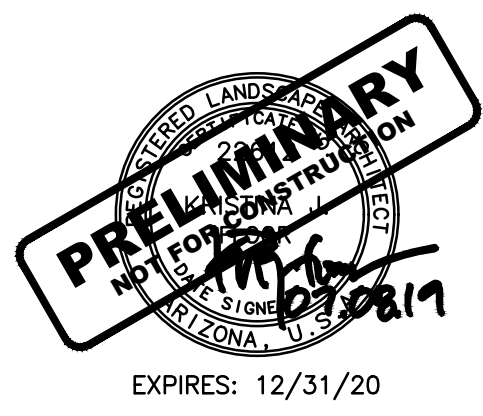

NUM	ISSUE TITLE	DATE
1	Design Review	05/08/19
2	Planning & Zoning	06/03/2019
3	Planning & Zoning	07/08/2019


Hardscape Elevations		
Project Sheet Date:	07/08/19	
Project Number:	AP1717	
Checked By:	Checker	
Drawn By:	Author	

PLANT LEGEND

SYM.	BOTANICAL NAME COMMON NAME	SIZE	MIN. CAL HT X W	QTY.
TREES				
●	EXISTING TREE TO REMAIN IN PLACE	-----	-----	--
●	CERCIDIUM SONORAN EMERALD SONORAN EMERALD PALO VERDE	48" BOX	4.0' CAL. 14H X 10W	14
●	CERCIDIUM 'DESERT MUSEUM' DESERT MUSEUM PALO VERDE	36" BOX	2.25' CAL. 10H X 7W	32
●	OLIVEA TESOTA 12" WINDOOR	60" BOX MULTI	4.0' CAL. 12H X 11W	3
●	PROSOPIS THORNLESS HYBRID 'AZT1™' 'AZT1™' THORNLESS HYBRID MESQUITE	36" BOX MULTI	2.5' CAL. 10H X 8W	40
SHRUBS				
●	AMBROSIA DUMOSA BURSAGE	5 GAL		81
●	ENCELIA FARINOSA BRITTLBUSH	5 GAL		219
●	LARREA TRIDENTATA CREOSOTE	5 GAL		196
●	LEUCOPHYLLUM CANDIDUM THUNDER CLOUD™ TEXAS RANGER	5 GAL		154
ACCENTS				
●	AGAVE DESMETTIANA SMOOTH AGAVE	5 GAL		34
●	ALOE BARBADENSIS MEDICINAL ALOE	5 GAL		462
●	DASYLIRION WHEELERI DESERT SPOON	5 GAL		31
●	MUHLLENBERGIA RIGENS DEER GRASS	5 GAL		16
●	HESPERALOE PARVIFLORA PERPA' BRAKELIGHTS® BRAKELIGHTS® RED YUCCA	5 GAL		479
●	PACHYCREURUS MARGINATUS MEXICAN FENCE POST	5 GAL		28
●	OPUNTIA SANTA RITA TUBAC™ TUBAC™ PURPLE PRICKLY PEAR	5 GAL		44
GROUND COVER				
●	LANTANA SPECIES 'NEW GOLD' NEW GOLD LANTANA	5 GAL		153
VINE				
●	BOUGAINVILLEA SPP. BOUGAINVILLEA VINE	5 GAL		55
TURF				
■	ARTIFICIAL TURF PLAY LAWN. SEE H-101 / HARDSCAPE DRAWINGS.			
■	ARTIFICIAL TURF DOG RUN. SEE H-101 / HARDSCAPE DRAWINGS.			
TOPDRESS / DUST CONTROL				
□	3/4" SCREENED DECOMPOSED GRANITE. 2" MIN DEPTH. COLOR: EXPRESS BROWN. BY PIONEER. PHONE: 602.818.0723. TOP DRESSING IN ALL PLANTING AREAS.			

LANDSCAPE FOUNDATION BASE:


- EXTERIOR WALL WITH PUBLIC ENTRANCE (NORTH SIDE)- AVERAGE MINIMUM WIDTH 15' IS MET WITH DIMENSIONS VARYING FROM 13'-31", AVERAGING 27' WIDTH. (MZO 11-33-5. A.1 AND 11-33-5. A.3)
- BUILDINGS GREATER THAN 10,000 S.F. SHALL HAVE ENTRY PLAZA WITH MINIMUM WIDTH AND DEPTH OF 20' AND MINIMUM AREA OF 900 S.F. (MZO 11-33-5. A.1.) PROPOSED ENTRY PLAZA IS 25'X116'= 4225 S.F.)
- EXTERIOR WALLS WITHOUT A PUBLIC ENTRANCE REQUIRE A MINIMUM 10' FOUNDATION BASE.
THE EAST, SOUTH AND WEST WALLS EXCEED THE MINIMUM AS THERE IS NO CURBING AND DRIVE AISLES ALONG THOSE SIDES.
(MZO 11-33-5 A.2)
- LANDSCAPE AREAS, TREE QUANTITIES AND SIZES MEET ZONING REQUIREMENTS IN THE FOUNDATION BASE (MZO 11-33-5. B)

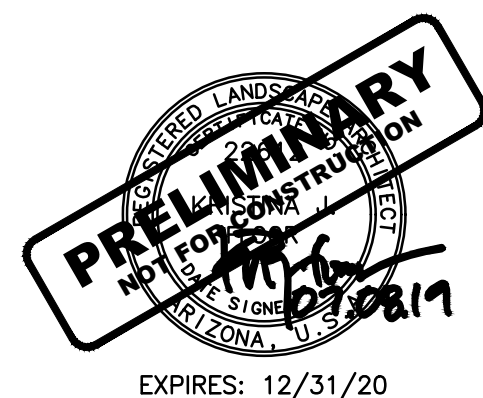

NUM	ISSUE TITLE	DATE
1	Design Review	05/28/2019
2	Planning & Zoning	06/03/2019
3	Planning & Zoning	07/08/2019



Landscape Plan

Project Sheet Date: 07/08/19
Project Number: AP1717
Checked By: Checker
Drawn By: Author

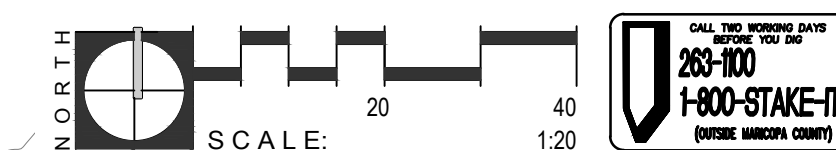



PRELIMINARY SKETCH FOR
REFERENCE ONLY.

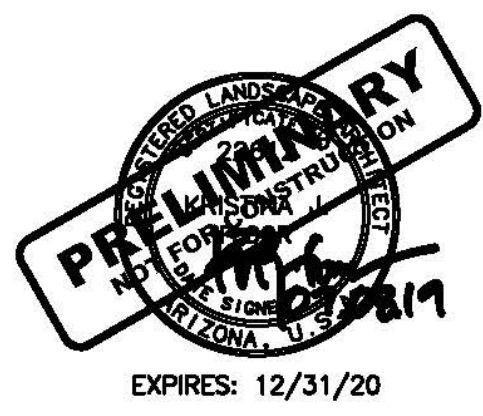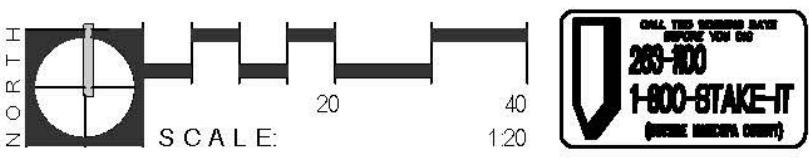

NUM	ISSUE TITLE	DATE
1	Design Review	05/28/2019
2	Planning & Zoning	06/03/2019
3	Planning & Zoning	07/08/2019

Landscape Plan Rendering	
Project Sheet Date:	07/08/19
Project Number:	AP1717
Checked By:	Checker
Drawn By:	Author