


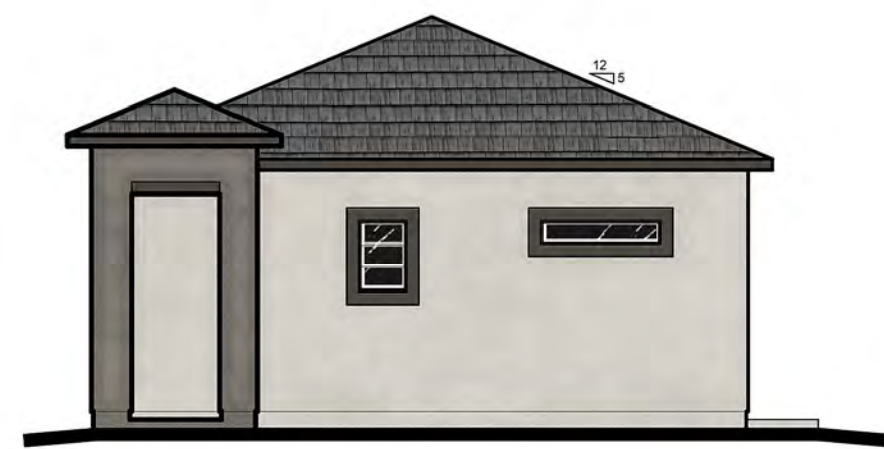


Right Elevation

1/8" = 1'-0"



Rear Elevation

1/8" = 1'-0"

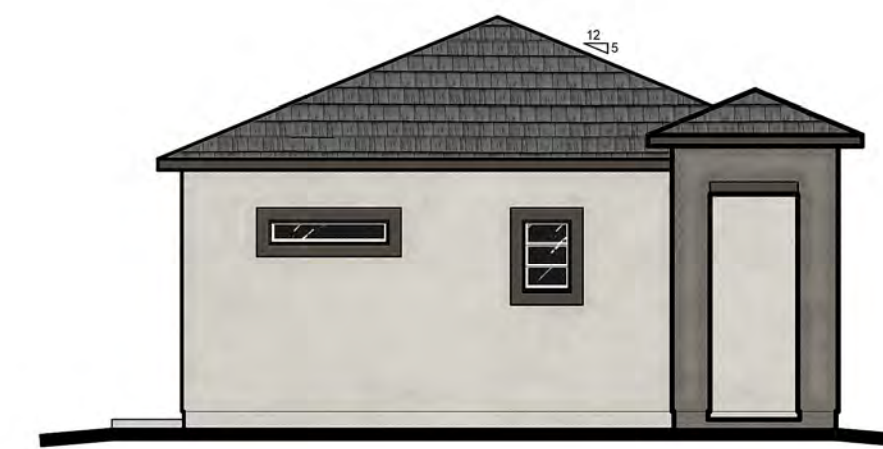

Left Elevation

1/8" = 1'-0"



Front Elevation

1/4" = 1'-0"

PLAN 1 | HAMPTON EAST II | MESA, ARIZONA

HAMPTON EAST II, LLC

2241 E PECOS RD, SUITE 1
CHANDLER, AZ 85225
OFFICE: (480) 726-7575







7-18-2019

FELTENGROUP

ARCHITECTURE | ENGINEERING | FORENSICS

PHONE: 602.857.2500 WWW.FELTENGROUP.COM

copyright 2019

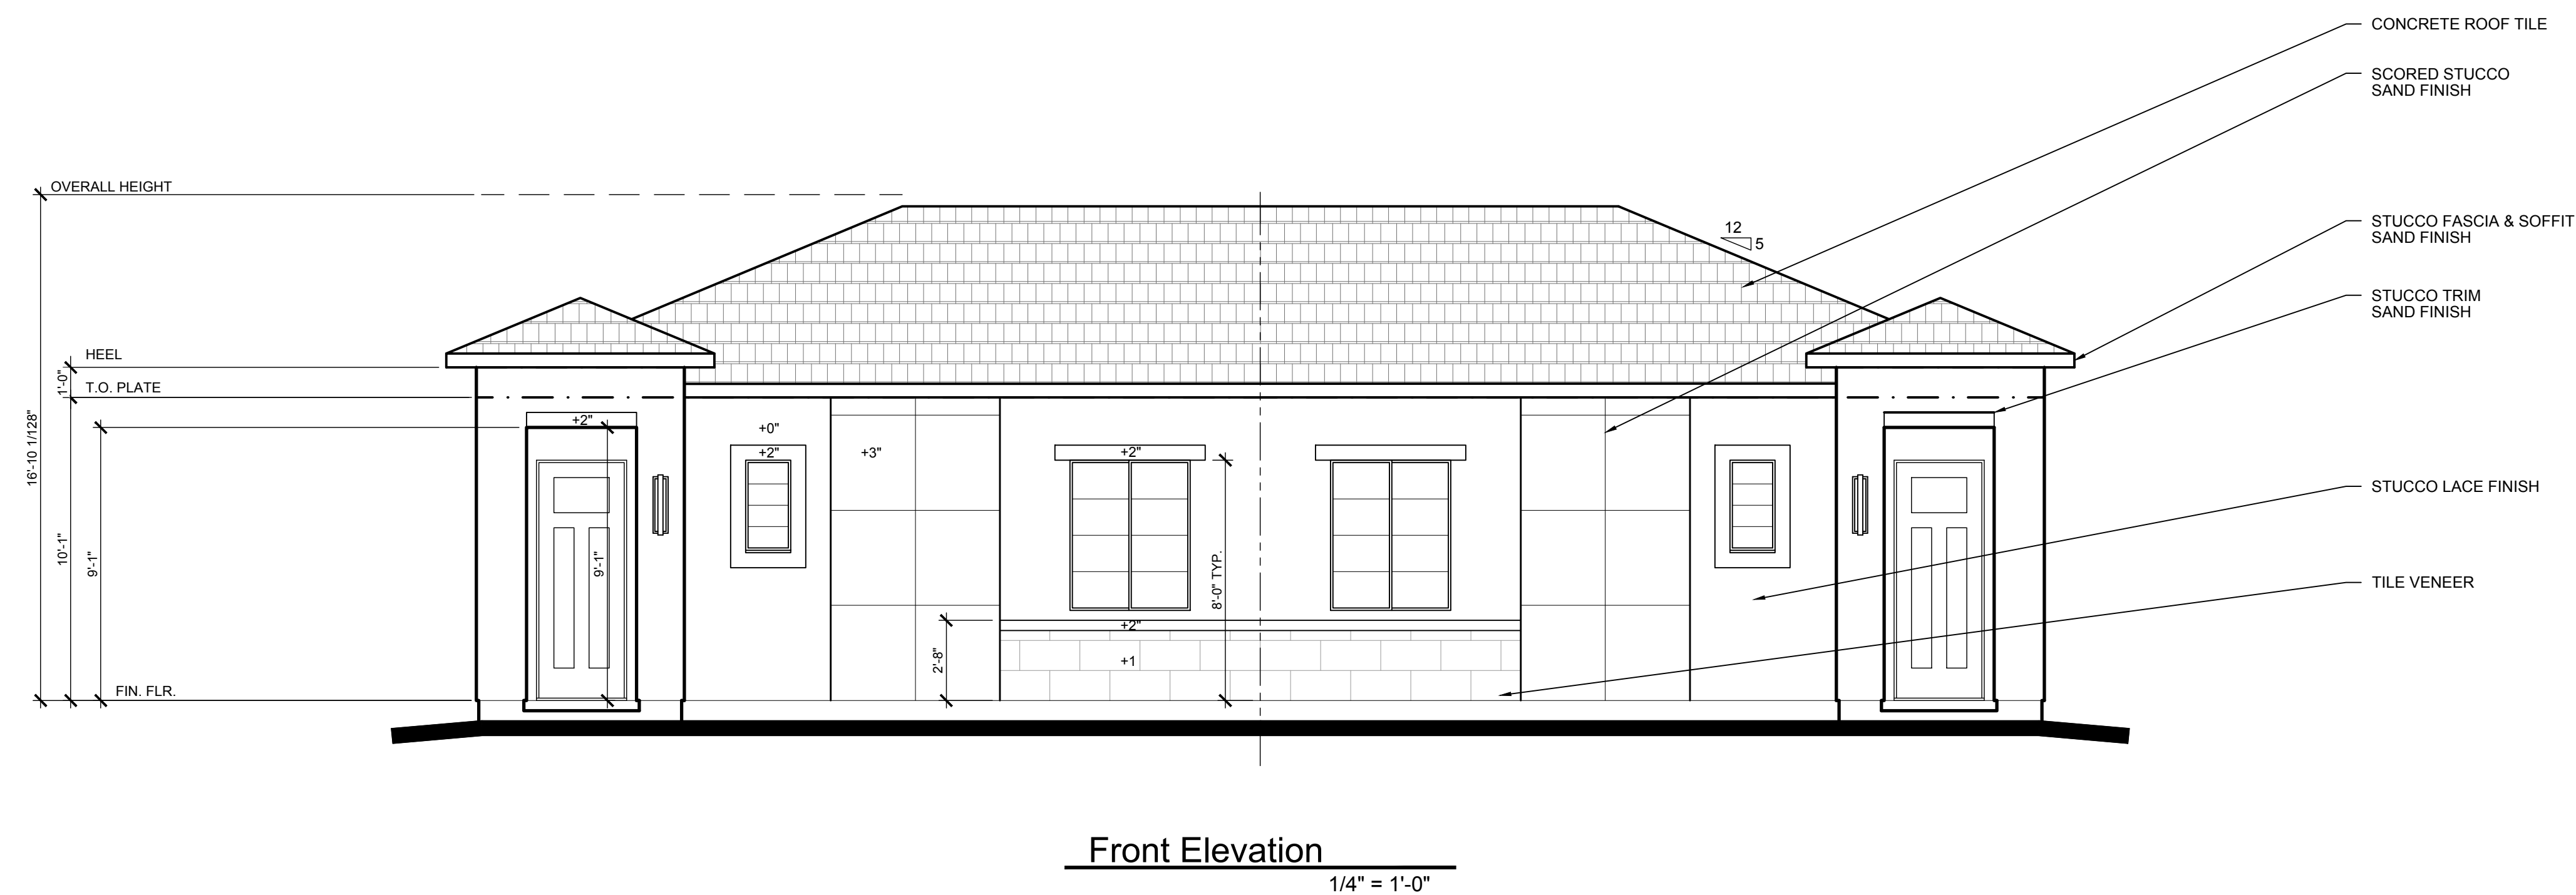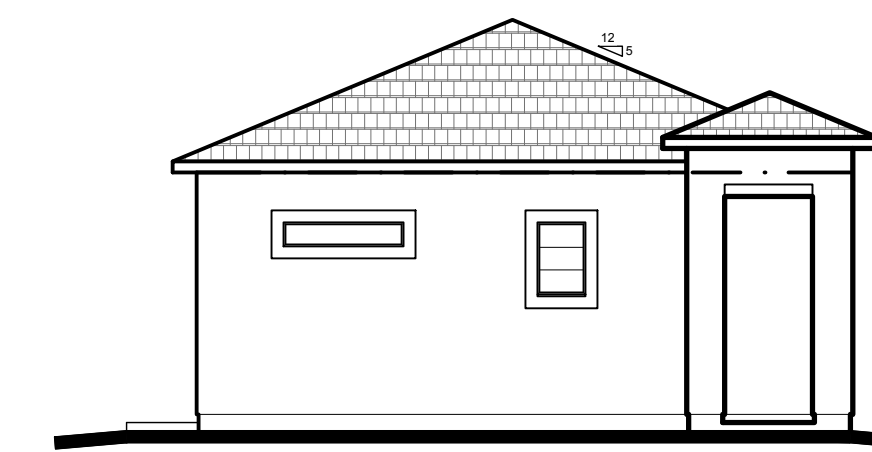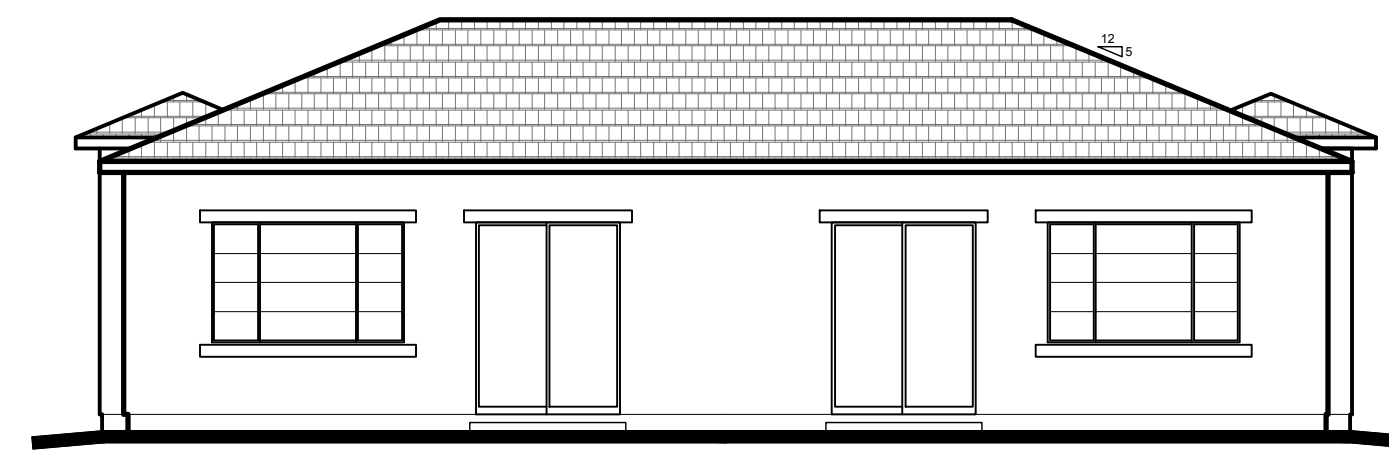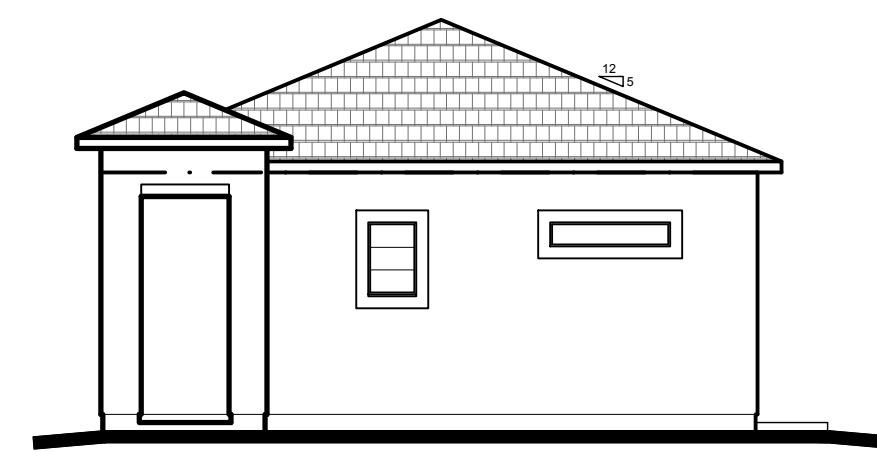

PLAN 1 | HAMPTON EAST II | MESA, ARIZONA

HAMPTON EAST II, LLC

2241 E PECOS RD, SUITE 1
CHANDLER, AZ 85225
OFFICE: (480) 726-7575



FELTENGGROUP

ARCHITECTURE | ENGINEERING | FORENSICS

PHONE: 602.867.2500 WWW.FELTENGROUP.COM

copyright 2019




Right Elevation

1/8" = 1'-0"



Rear Elevation

1/8" = 1'-0"

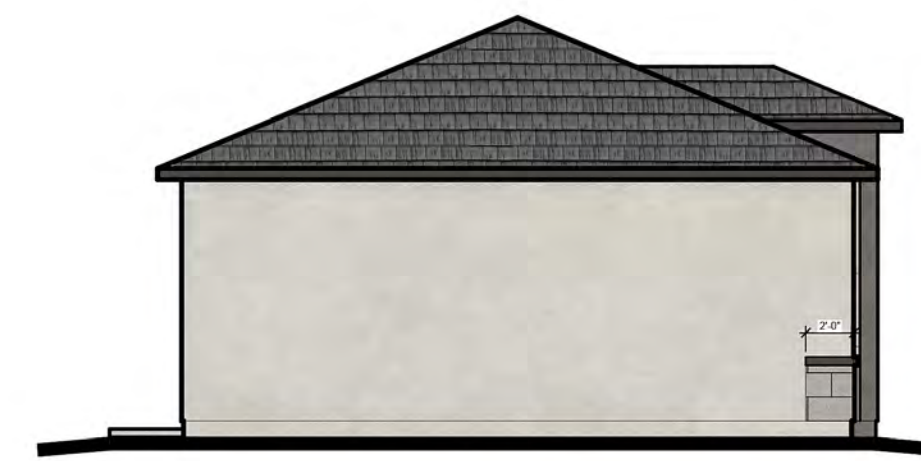

Left Elevation

1/8" = 1'-0"



Front Elevation

1/4" = 1'-0"

PLAN 2 | HAMPTON EAST II | MESA, ARIZONA

HAMPTON EAST II, LLC

2241 E PECOS RD, SUITE 1
CHANDLER, AZ 85225
OFFICE: (480) 726-7575





7-18-2019

FELTENGROUP

ARCHITECTURE | ENGINEERING | FORENSICS

PHONE: 602.667.2500 WWW.FELTENGROUP.COM

copyright 2019

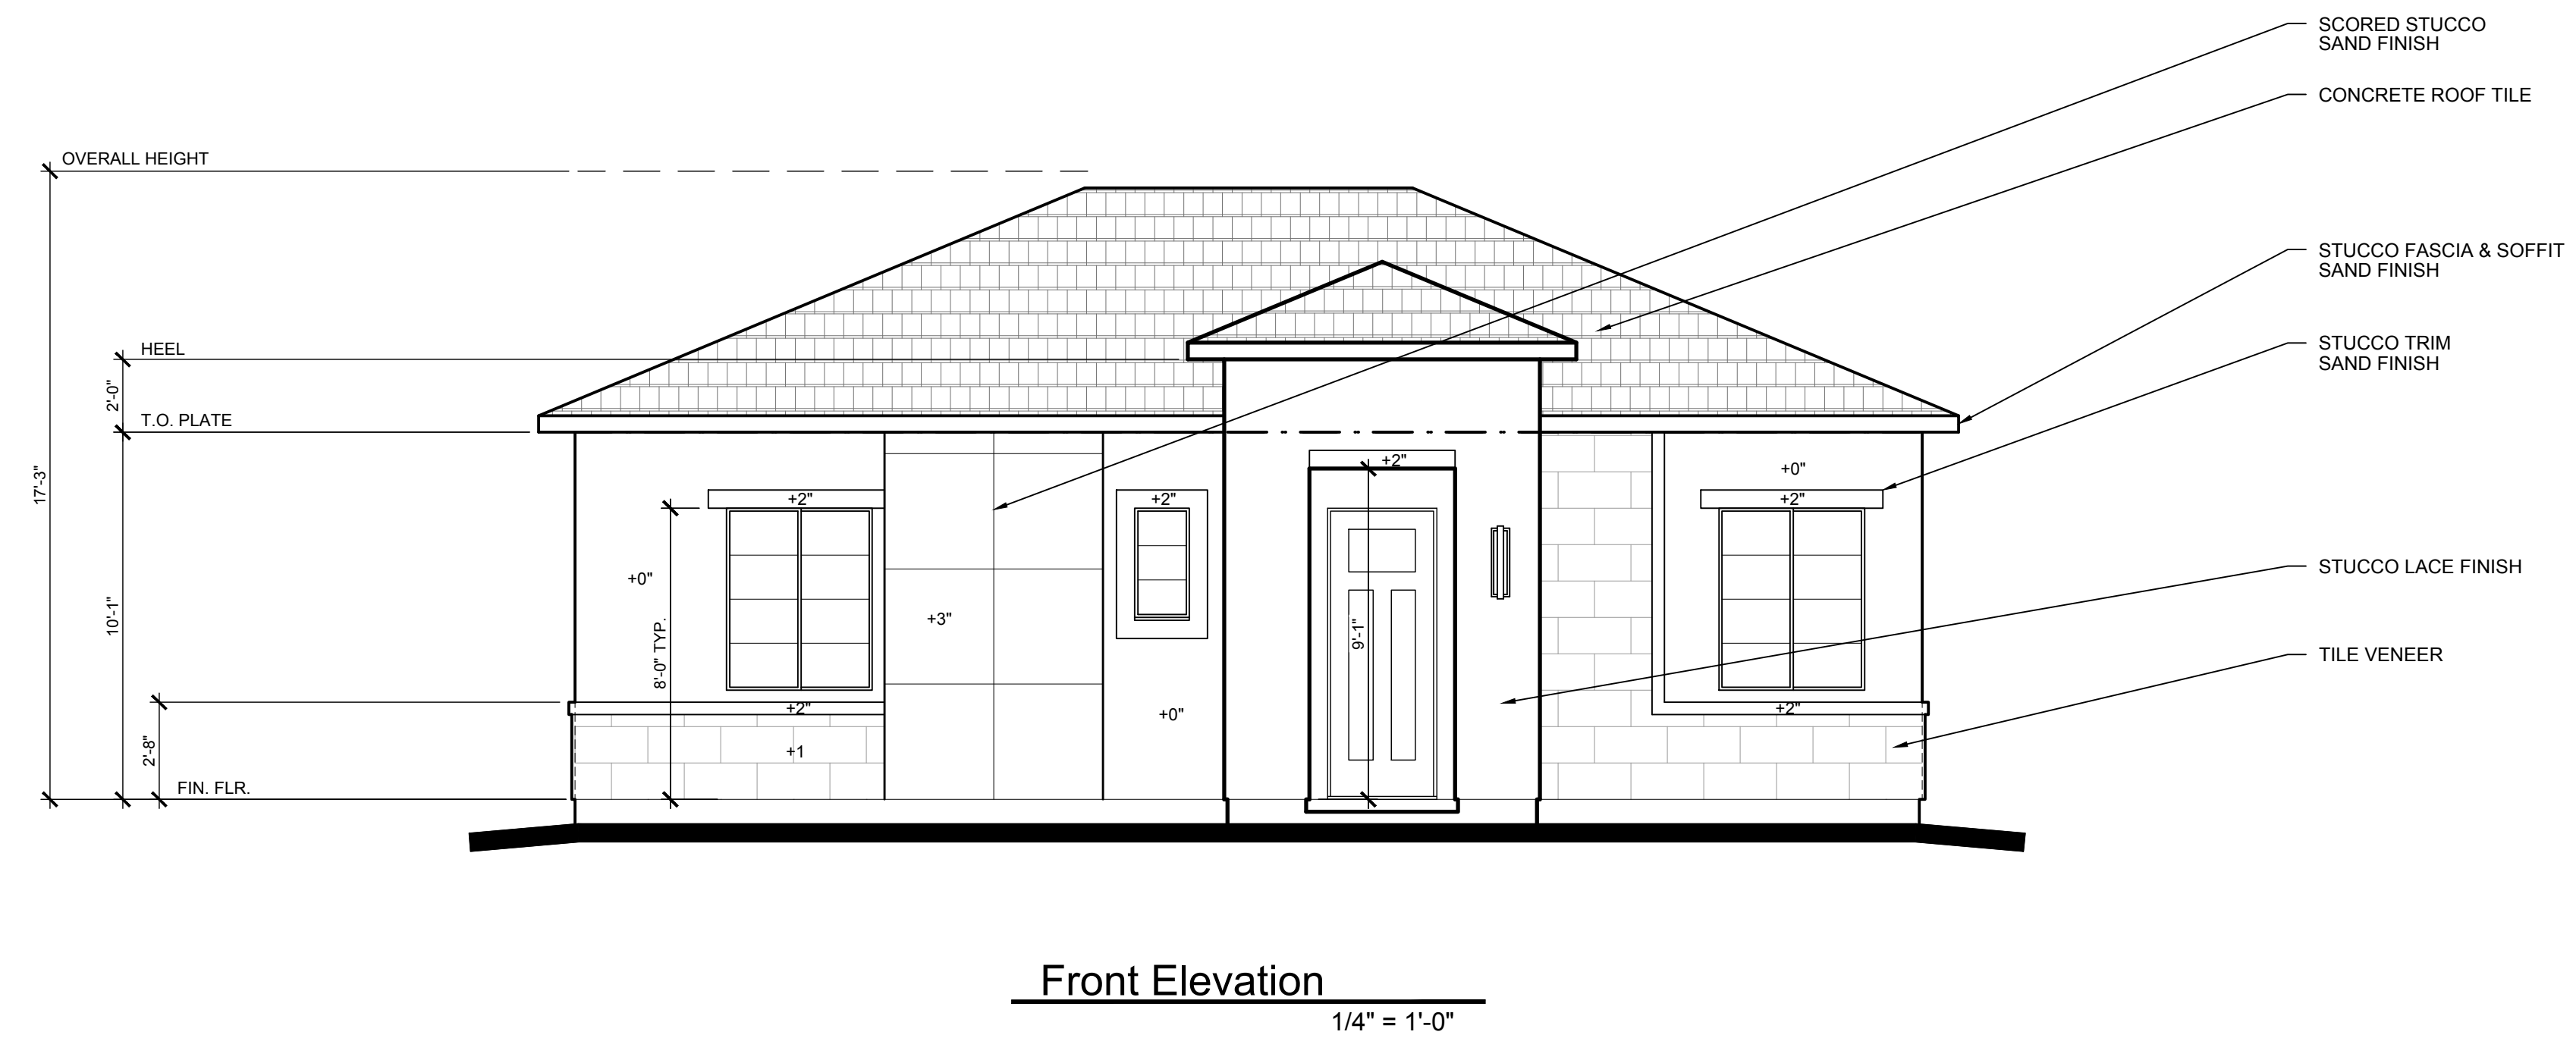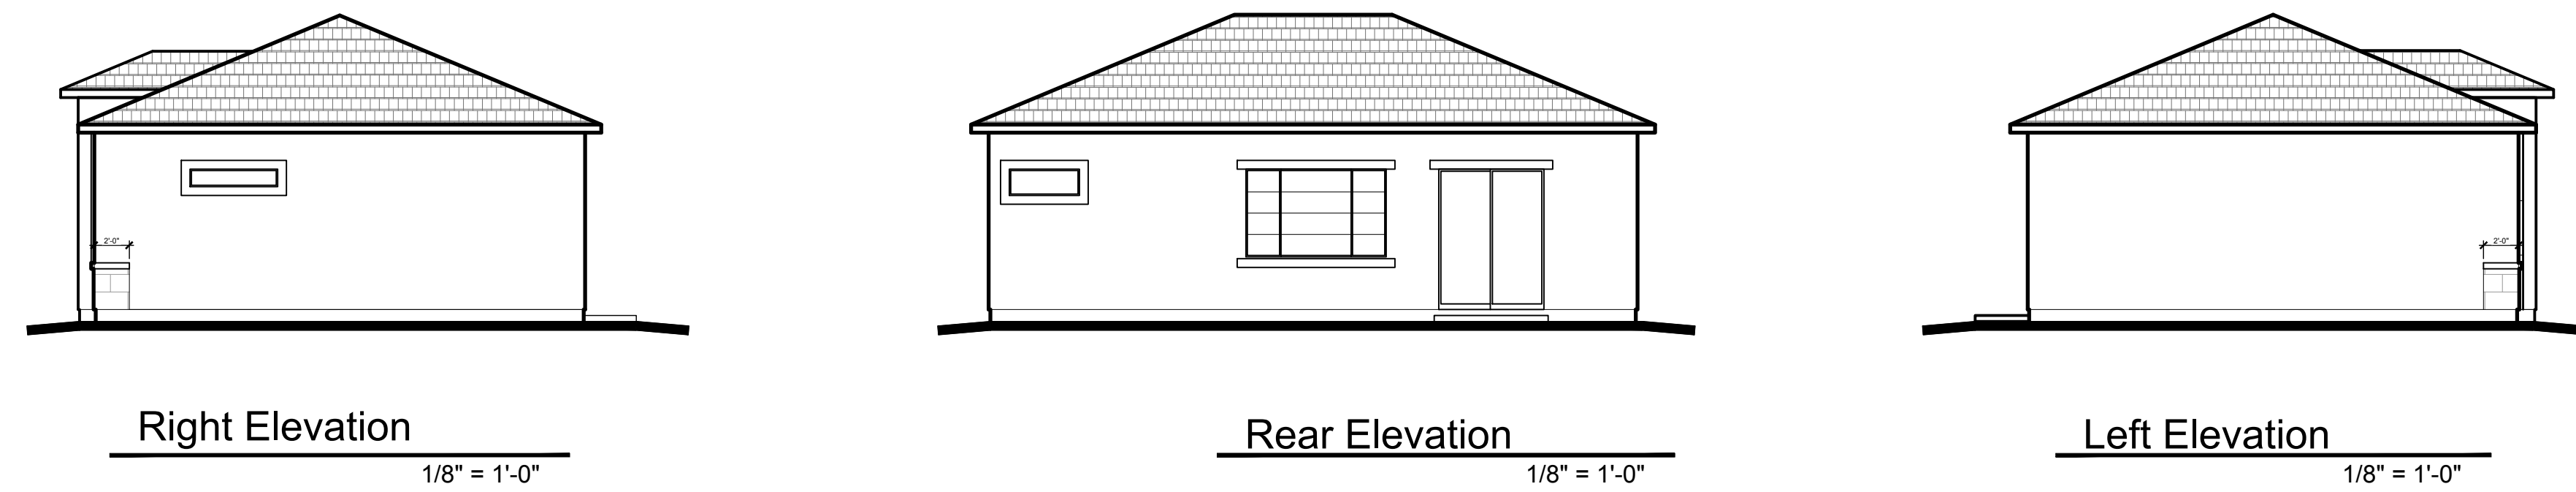

PLAN 2 | HAMPTON EAST II | MESA, ARIZONA

HAMPTON EAST II, LLC

2241 E PECOS RD, SUITE 1
CHANDLER, AZ 85225
OFFICE: (480) 726-7575




7-19-2019

FELTENGROUP

ARCHITECTURE | ENGINEERING | FORENSICS

PHONE: 602.887.2500 WWW.FELTENGROUP.COM

copyright 2019

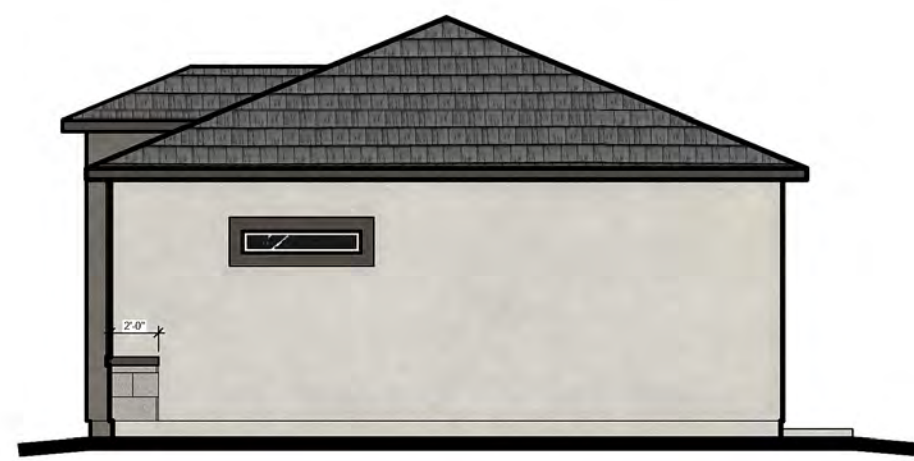


Right Elevation

1/8" = 1'-0"



Rear Elevation

1/8" = 1'-0"

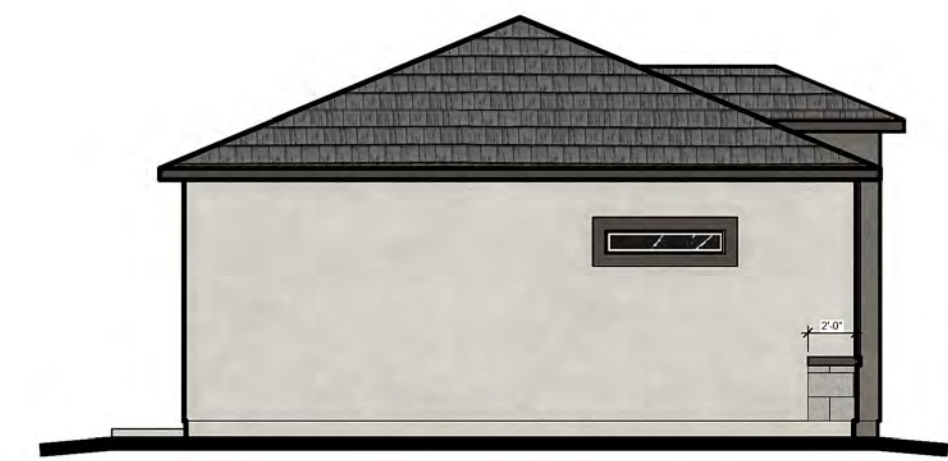

Left Elevation

1/8" = 1'-0"



Front Elevation

1/4" = 1'-0"

PLAN 2 DUPLEX | HAMPTON EAST II | MESA, ARIZONA

HAMPTON EAST II, LLC

2241 E PECOS RD, SUITE 1
CHANDLER, AZ 85225
OFFICE: (480) 726-7575







7-18-2019

FELTENGGROUP

ARCHITECTURE | ENGINEERING | FORENSICS

PHONE: 602.667.2500 WWW.FELTENGROUP.COM

copyright 2019

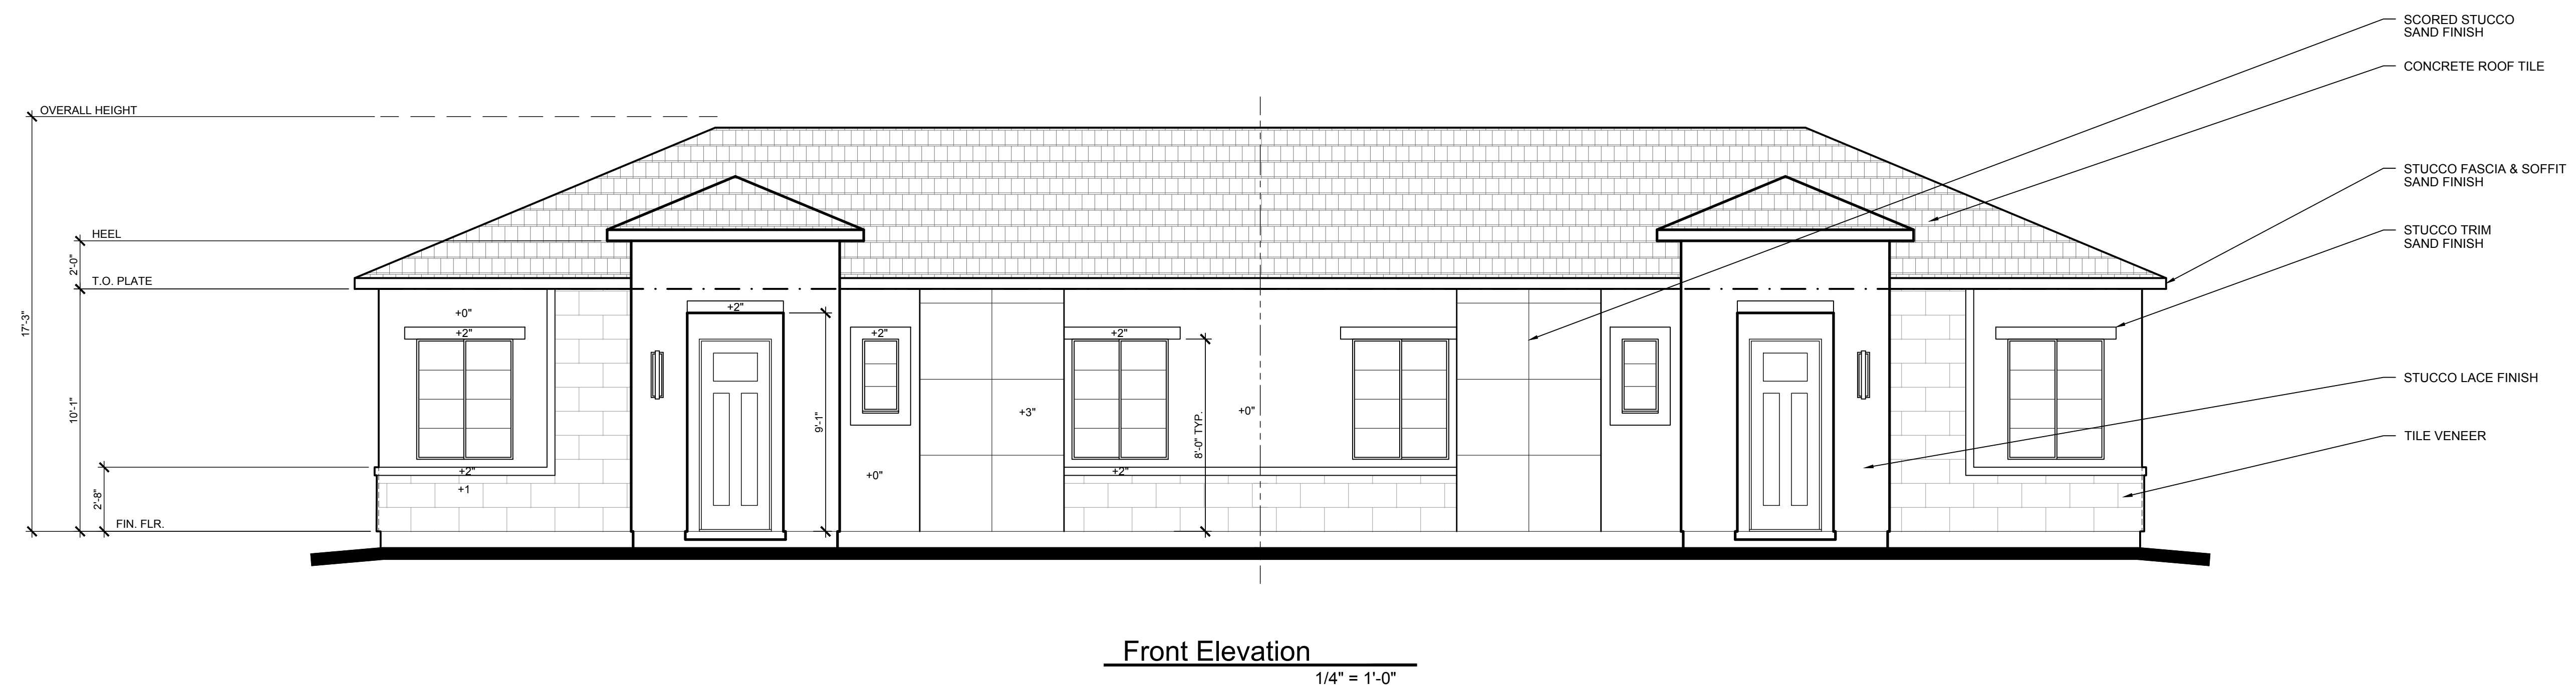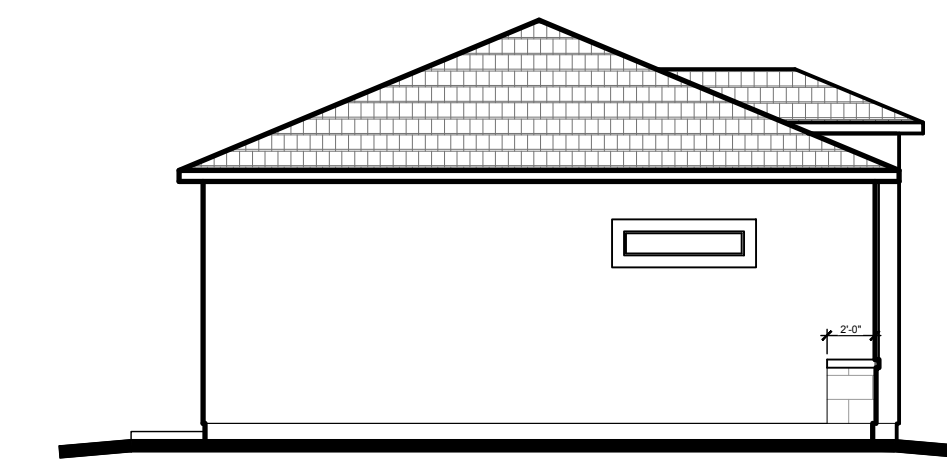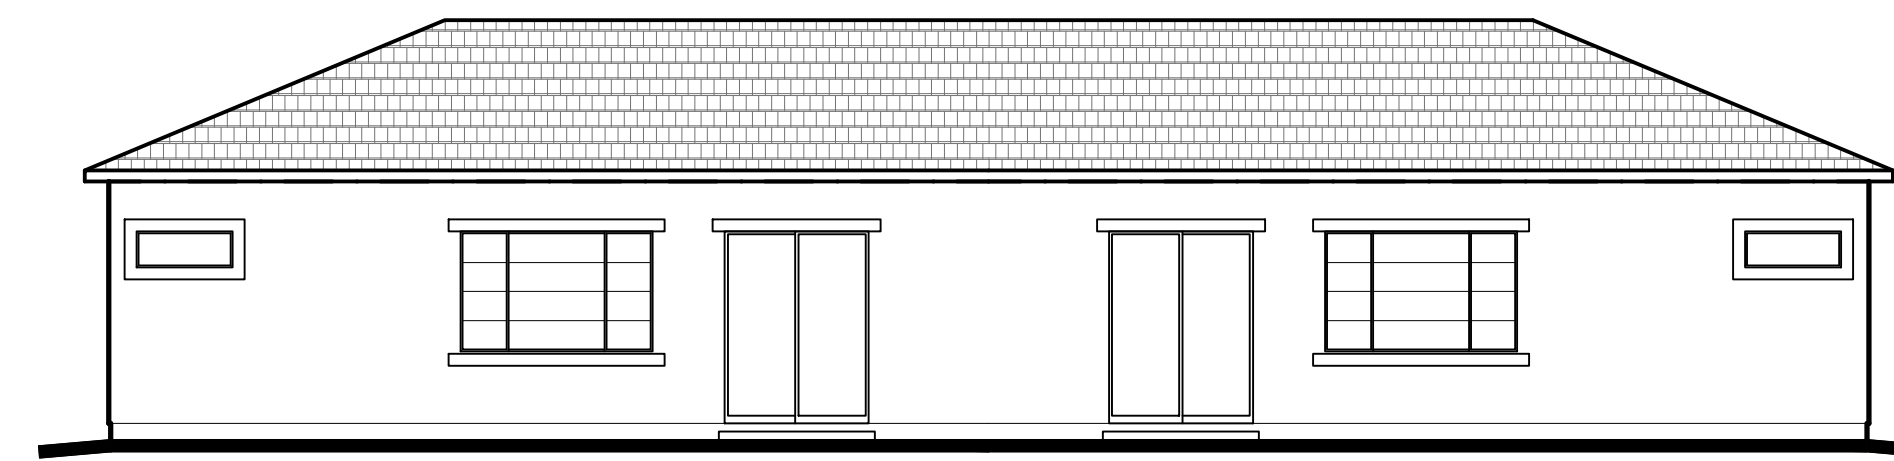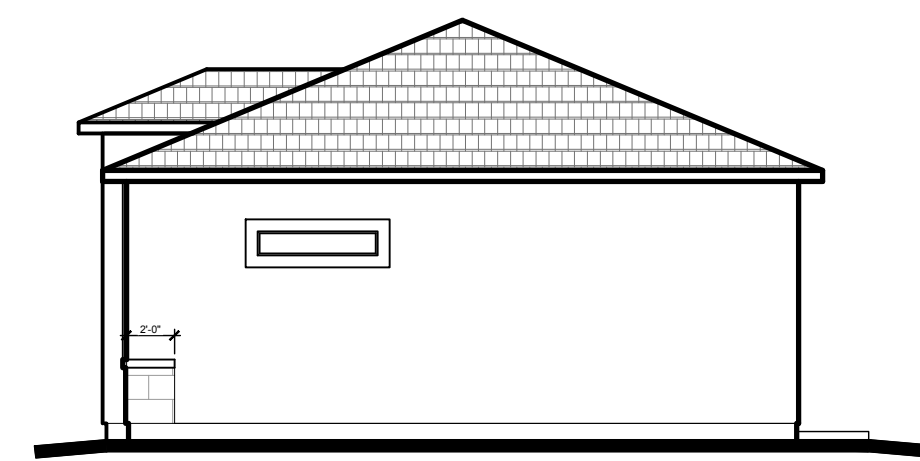

PLAN 2 DUPLEX | HAMPTON EAST II | MESA, ARIZONA

HAMPTON EAST II, LLC

2241 E PECOS RD, SUITE 1
CHANDLER, AZ 85225
OFFICE: (480) 726-7575



FELTENGGROUP

ARCHITECTURE | ENGINEERING | FORENSICS

PHONE: 602.867.2500 WWW.FELTENGROUP.COM

copyright 2019



Right Elevation
1/8" = 1'-0"



Rear Elevation
1/8" = 1'-0"



Left Elevation
1/8" = 1'-0"




PLAN 3 | HAMPTON EAST II | MESA, ARIZONA

HAMPTON EAST II, LLC
2241 E PECOS RD, SUITE 1
CHANDLER, AZ 85225
OFFICE: (480) 726-7575




7-18-2019

FELTENGROUP
ARCHITECTURE | ENGINEERING | FORENSICS
PHONE: 602.887.2500 WWW.FELTENGROUP.COM
copyright 2019

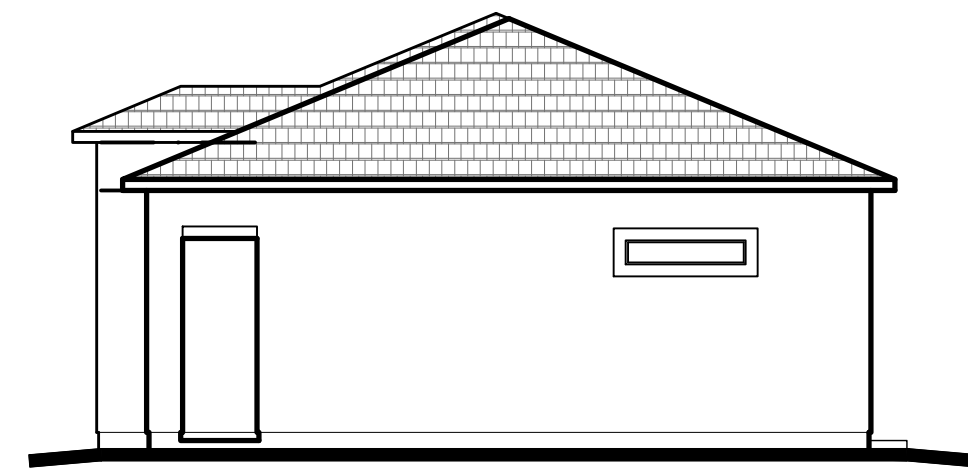


Right Elevation

1/8" = 1'-0"

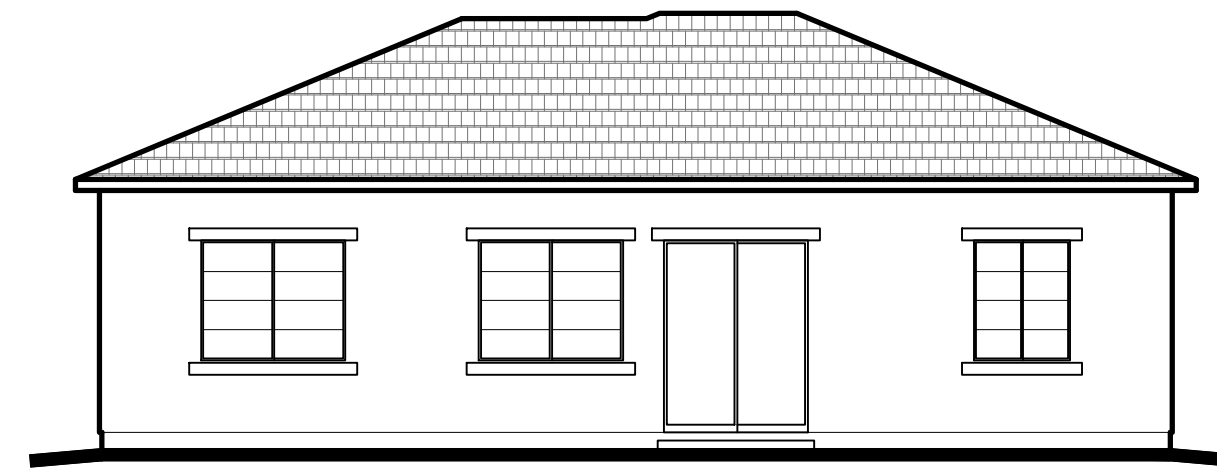


Rear Elevation

1/8" = 1'-0"

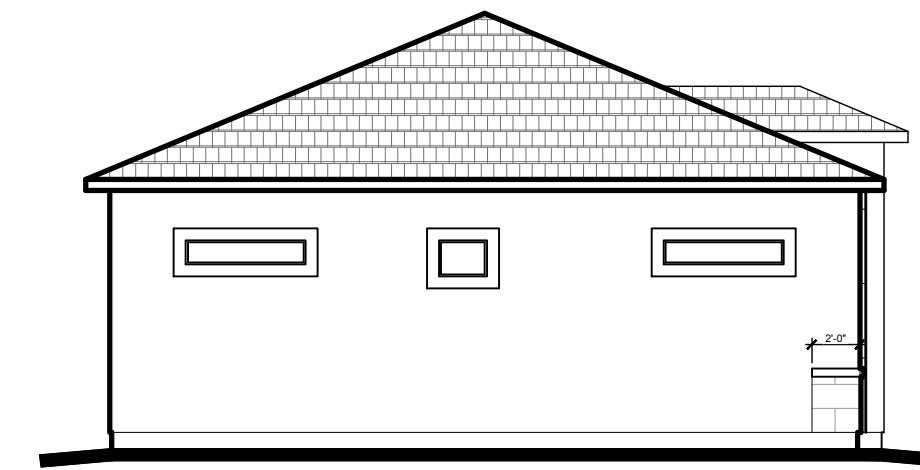

Left Elevation

1/8" = 1'-0"

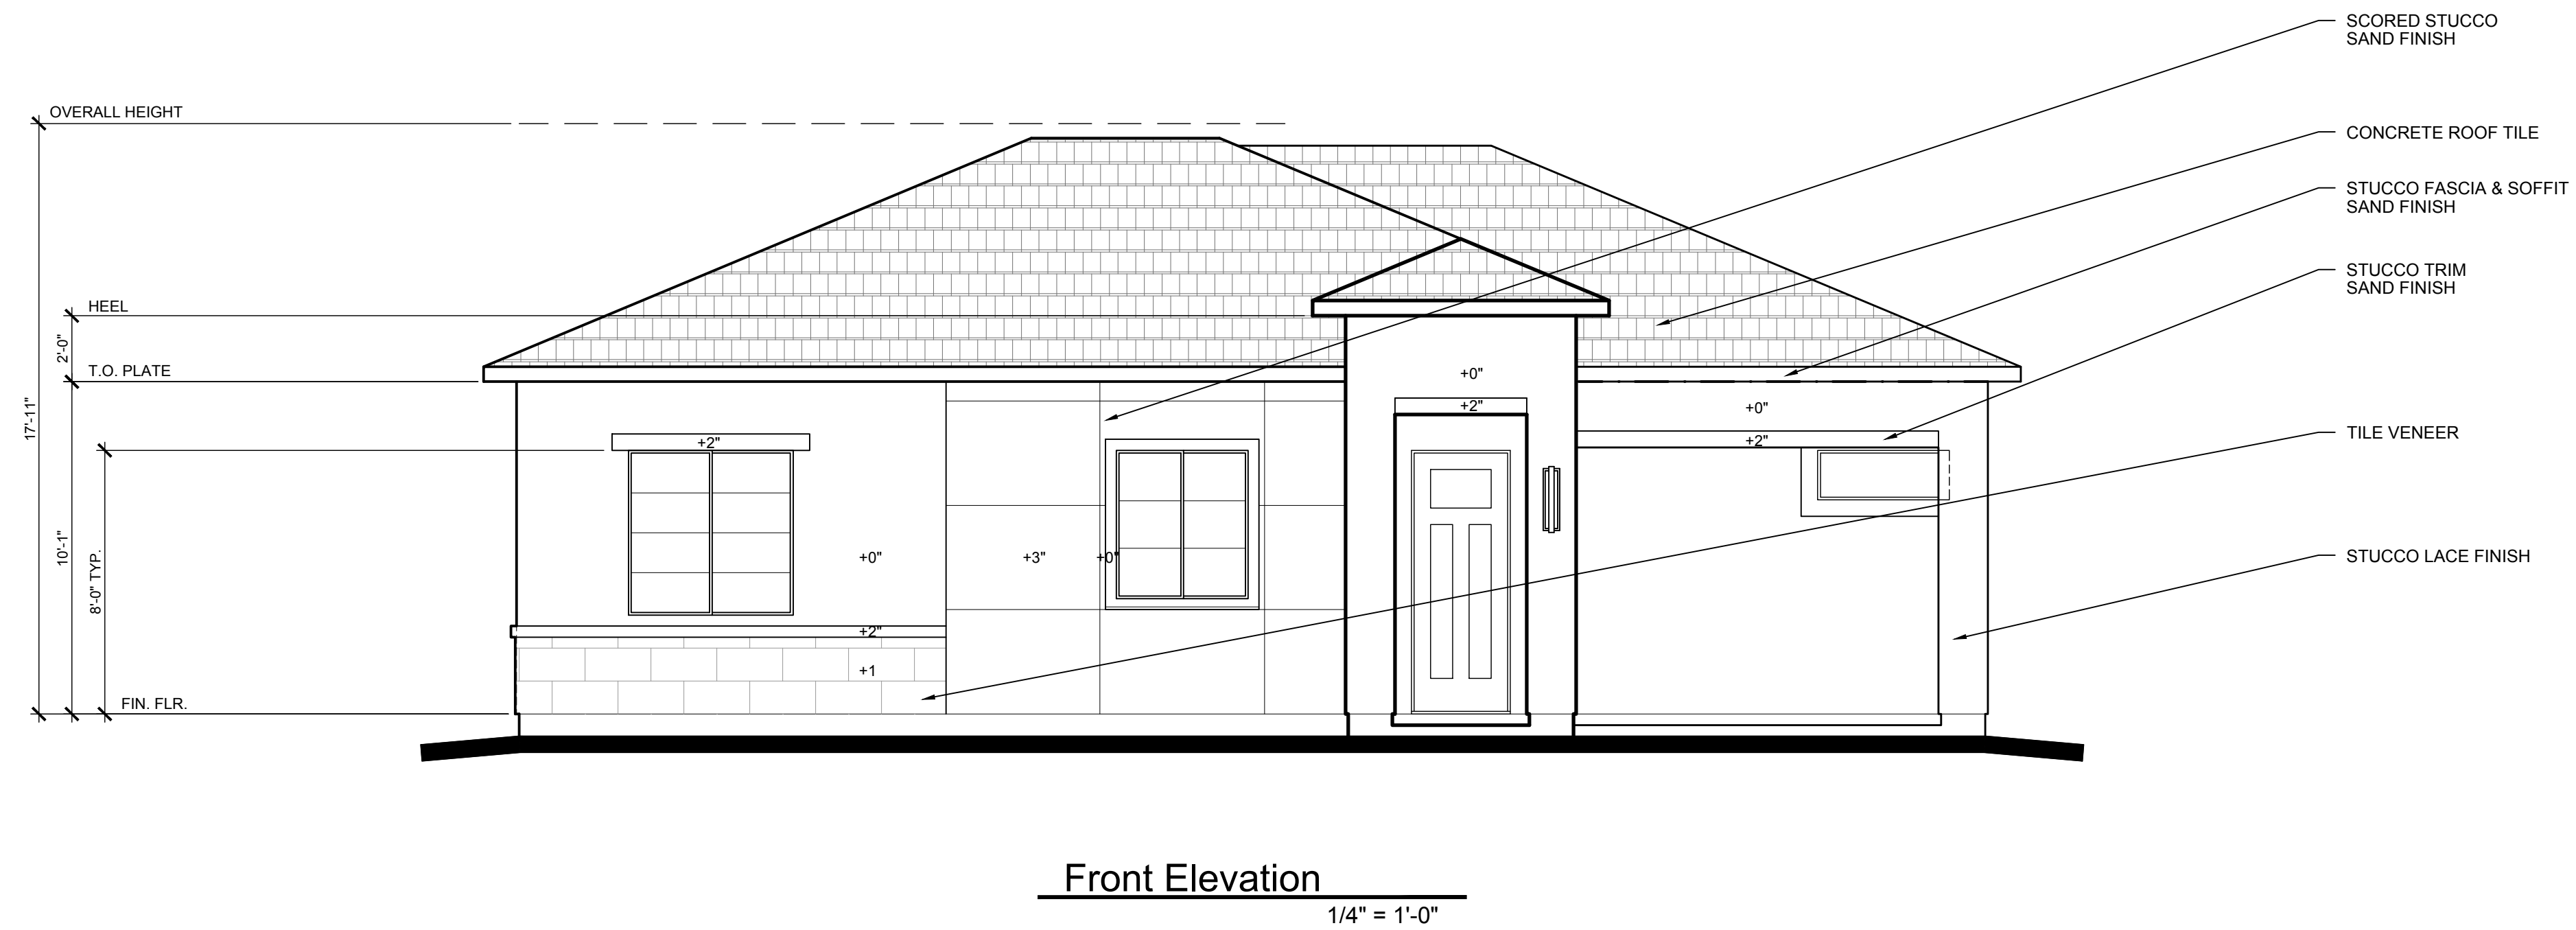

Front Elevation

1/4" = 1'-0"

PLAN 3 | HAMPTON EAST II | MESA, ARIZONA

HAMPTON EAST II, LLC

2241 E PECOS RD, SUITE 1
CHANDLER, AZ 85225
OFFICE: (480) 726-7575



7-19-2019

FELTENGROUP

ARCHITECTURE | ENGINEERING | FORENSICS

PHONE: 602.887.2500 WWW.FELTENGROUP.COM

copyright 2019