





ORIGINAL
8-1-2019

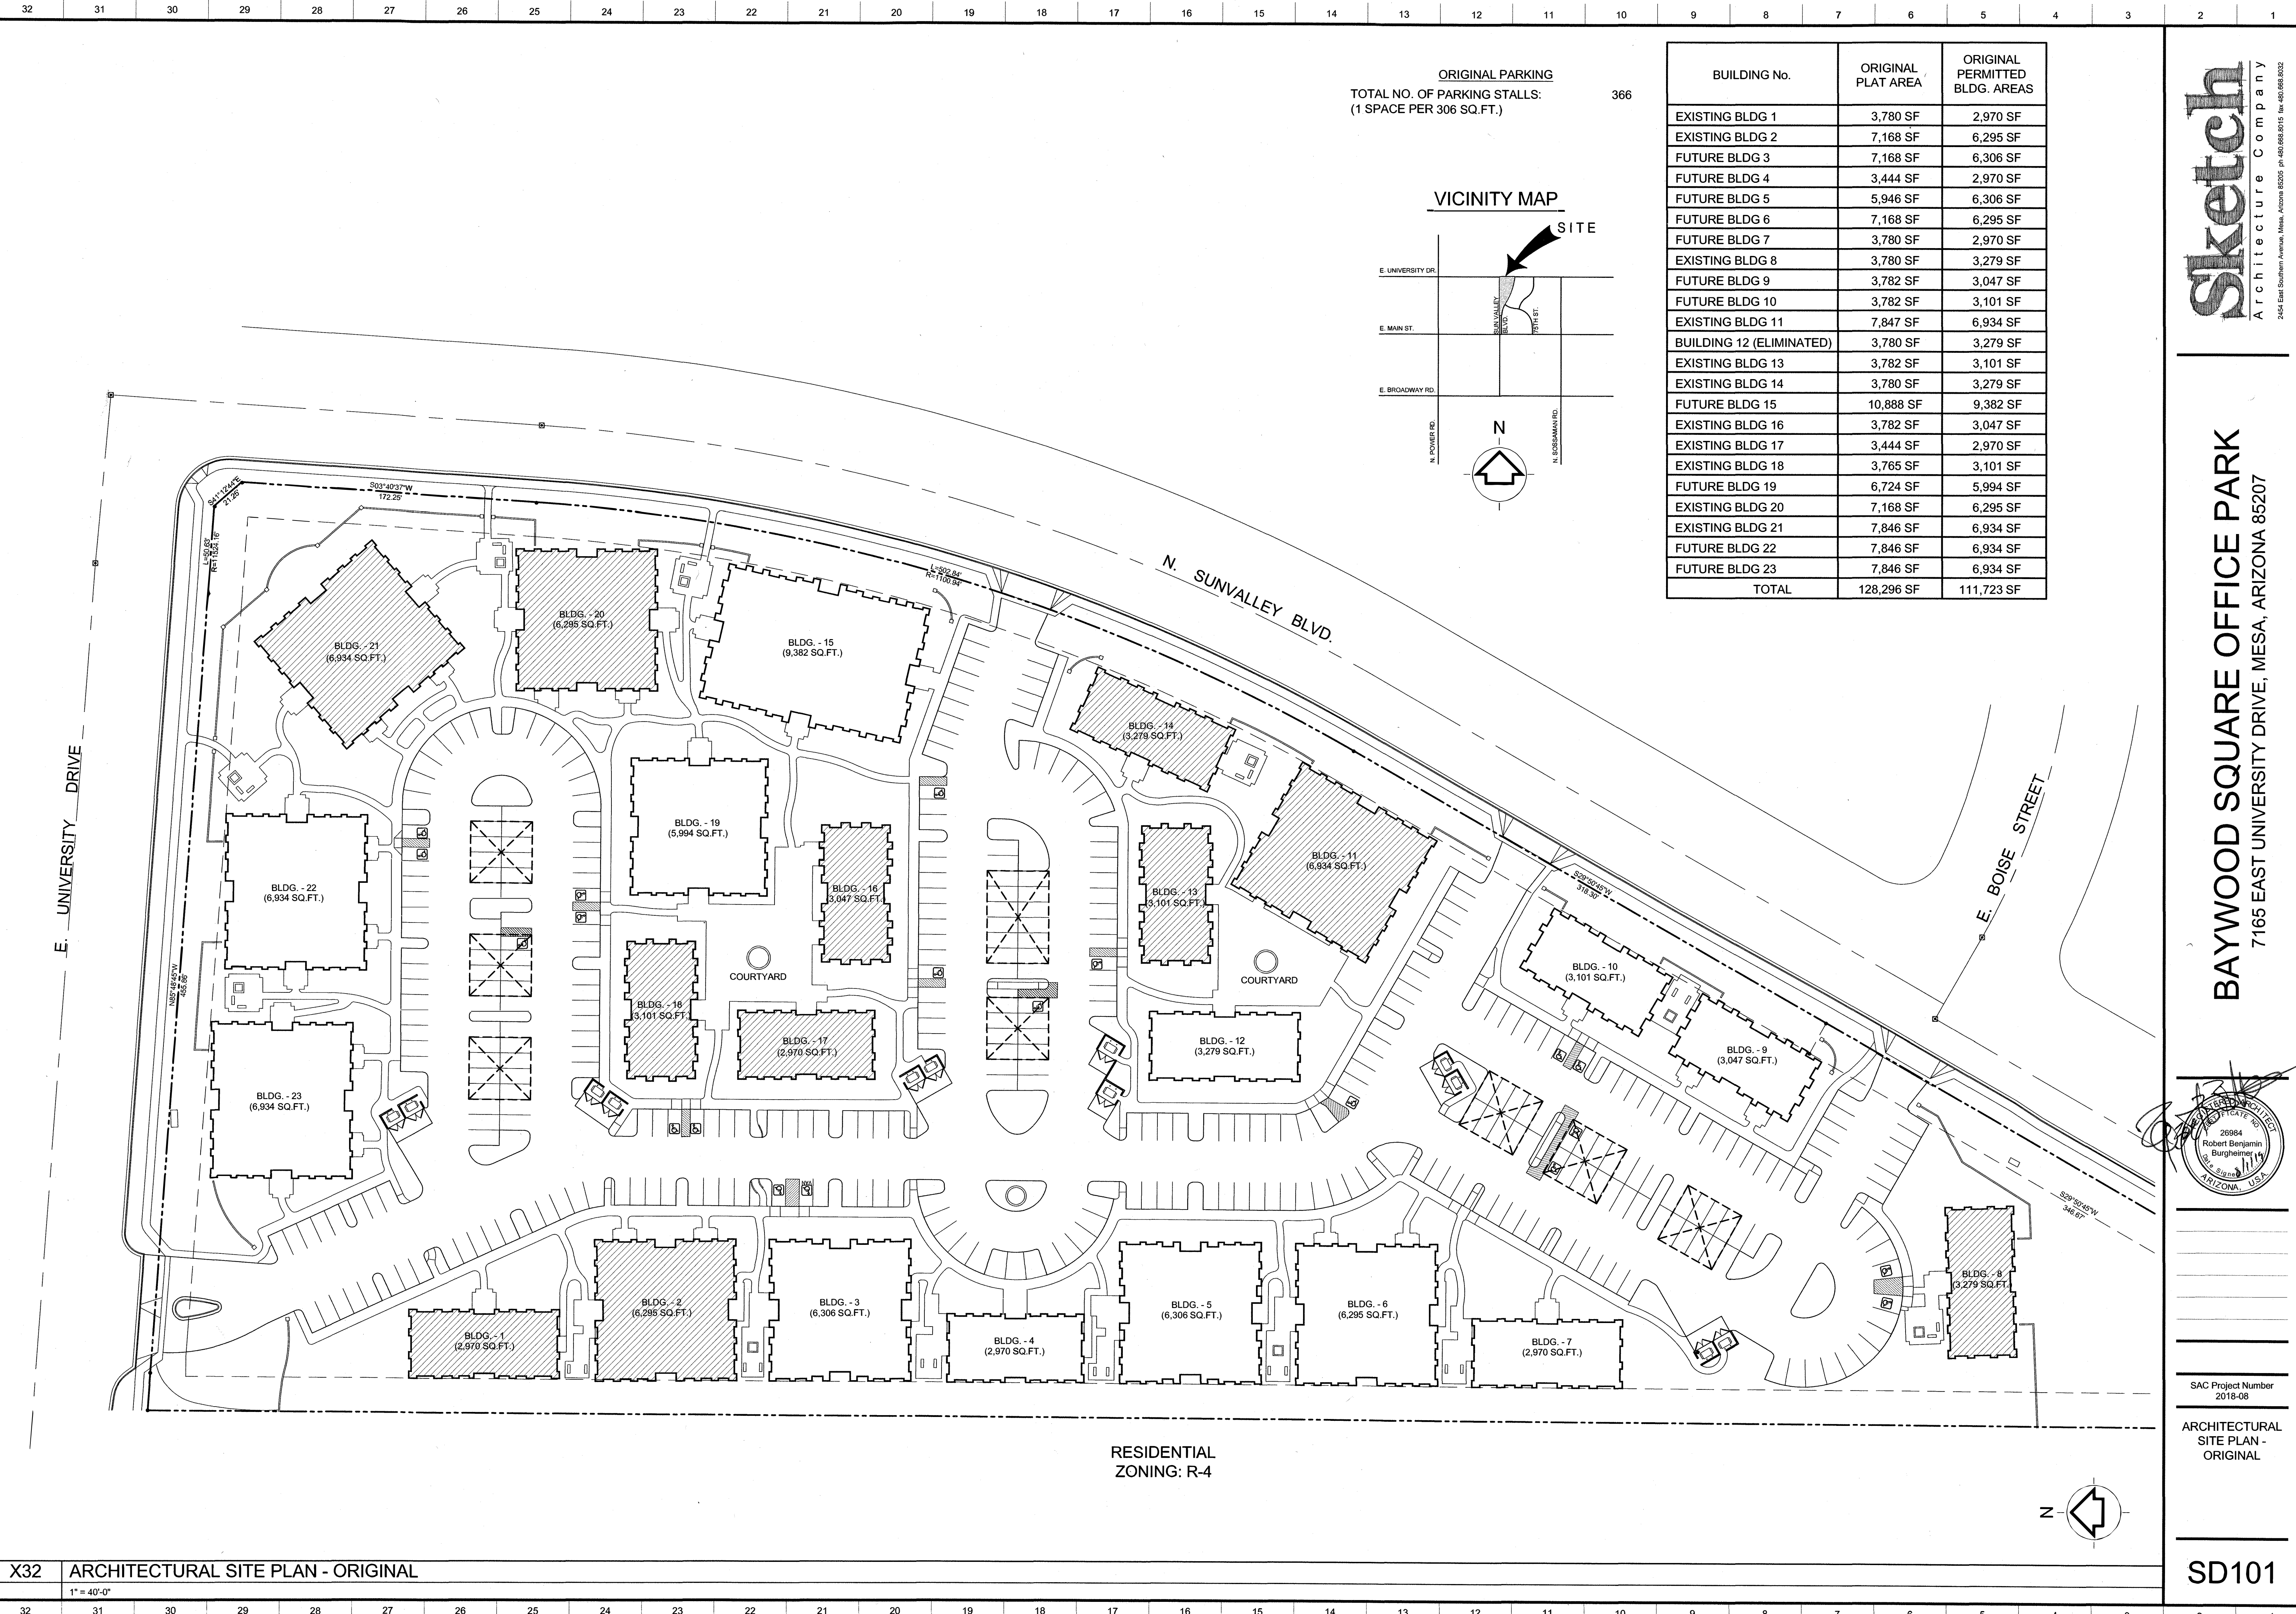

Sketch
Architecture Company


BAYWOOD SQUARE OFFICE PARK
7165 EAST UNIVERSITY DRIVE, MESA, ARIZONA 85207

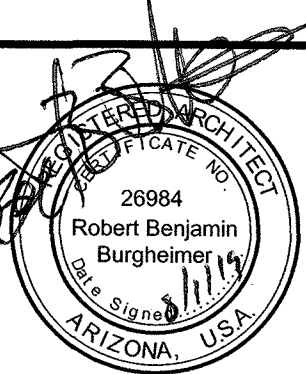


SAC Project Number
2018-08

ARCHITECTURAL
SITE PLAN -
ORIGINAL

SD101

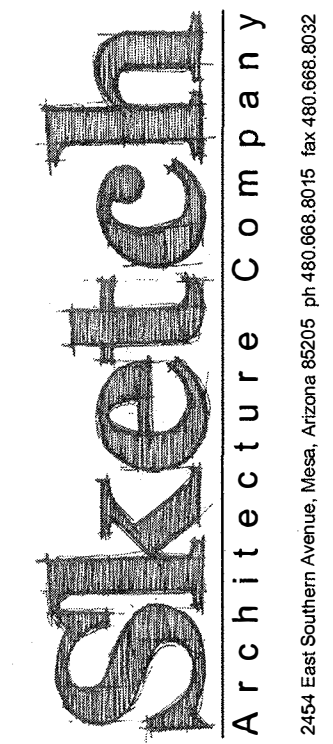

BAYWOOD SQUARE OFFICE PARK
7165 EAST UNIVERSITY DRIVE, MESA, ARIZONA 85207

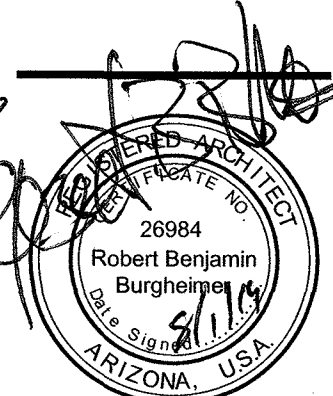

SAC Project Number
2018-08

ARCHITECTURAL
SITE PLAN -
EXISTING

SD102