
1 & 2 Monument Sign - Sign Locations

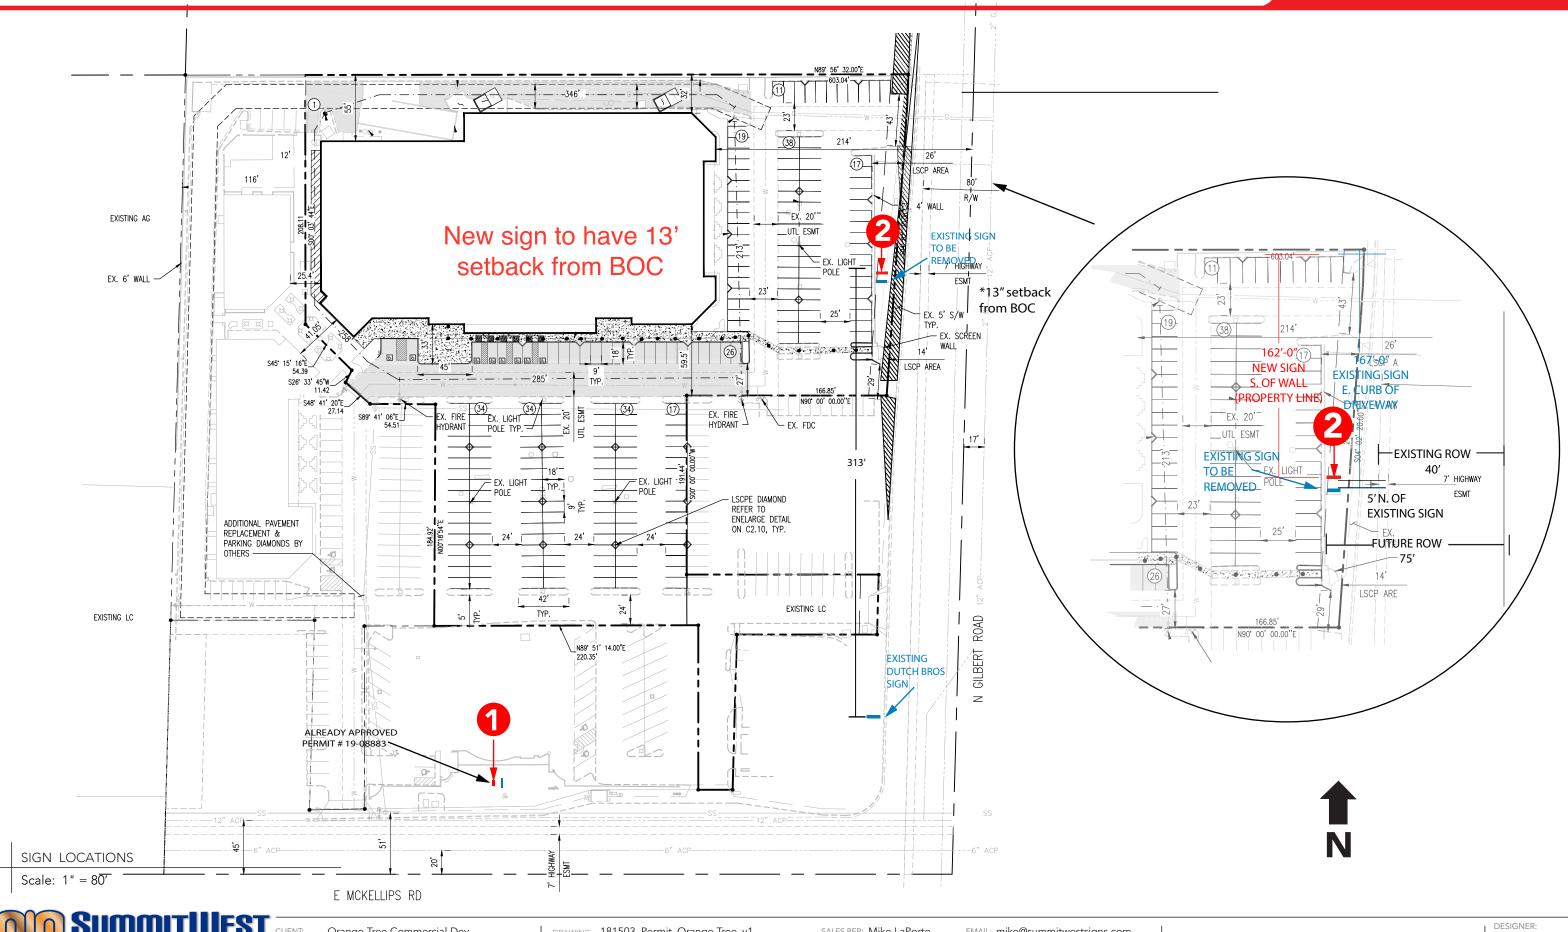



Orange Tree Commercial Dev.

NWC of McKellips and Gilbert

esa, AZ 85213

DRAWING: 181503\_Permit\_Orange Tree\_v1

SALES REP: Mike LaPorte

EMAIL: mike@summitwestsigns.com

PROOF OK AS IS

DATE:

PROCEED WITH CHANGES AS MARKED

DESIGNER: JMK

DATE: 09/06/19

PAGE