


NEW ADDITION KEXISTING BLDG	
C EAST ELEV	
D NORTH ELEV NTS	

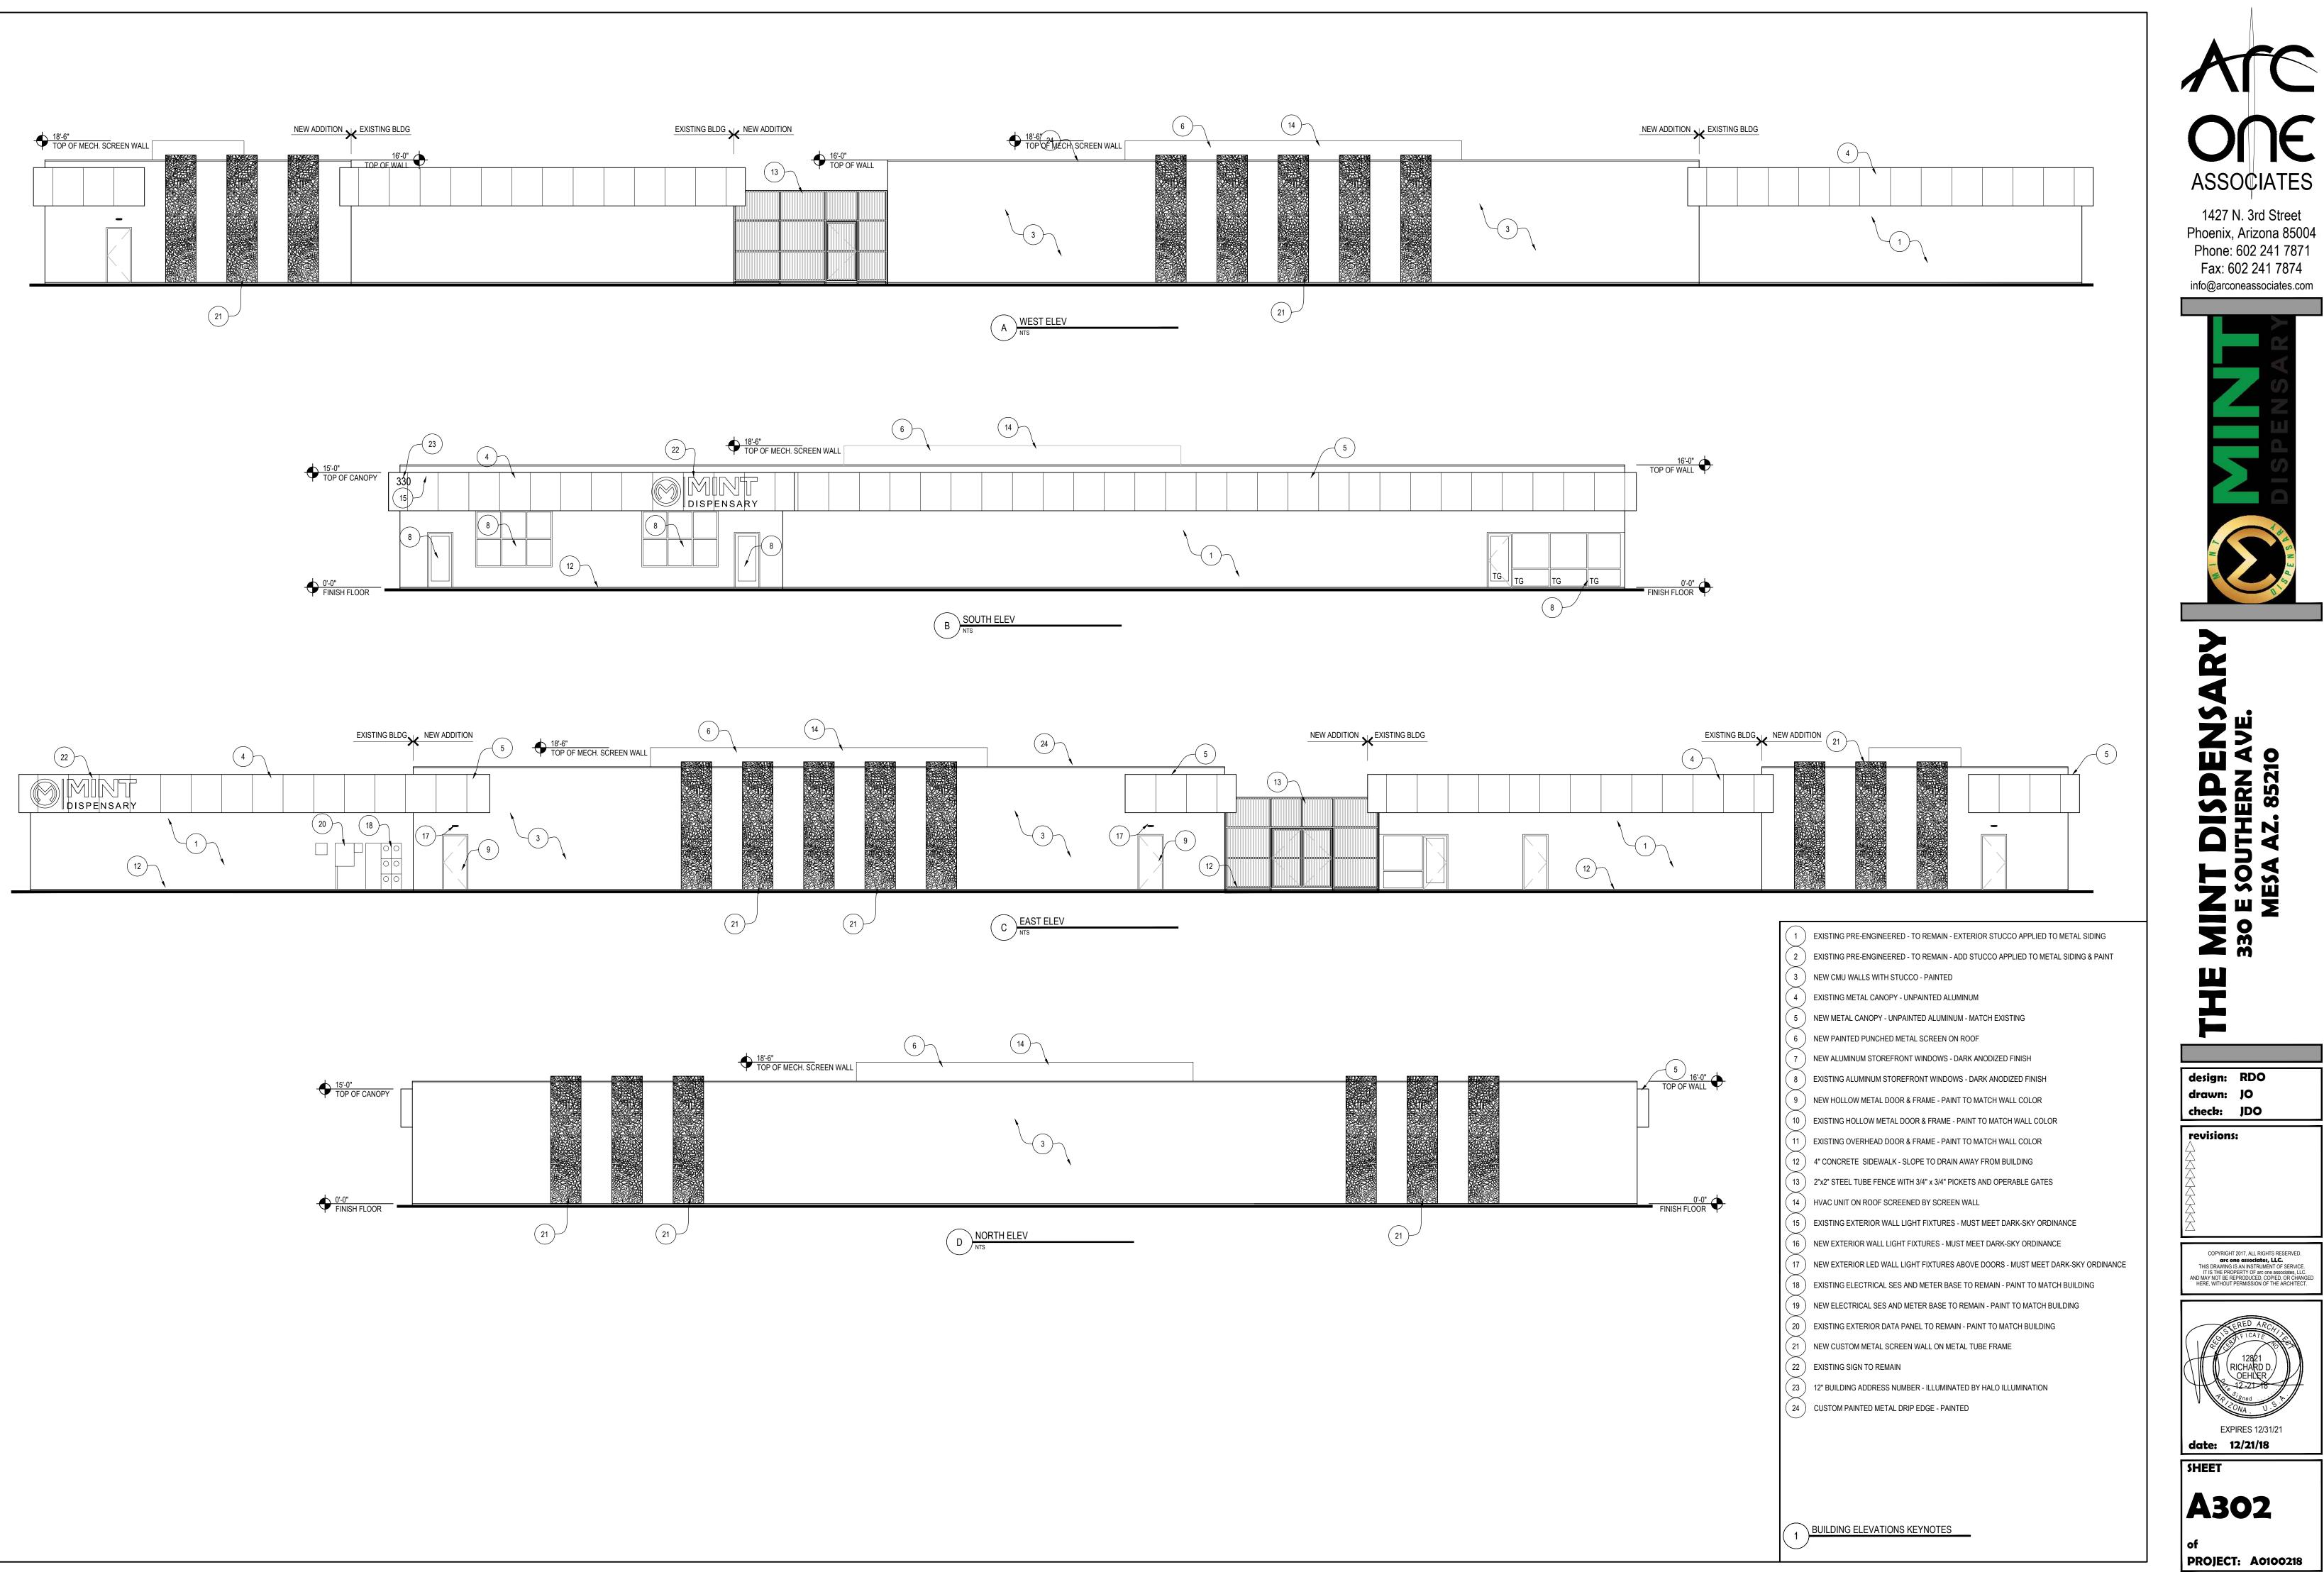



COPYRIGHT 2017, ALL RIGHTS RESERVED. COPTRIGHT 2017, ALL RIGHTS RESERVED. arc one associates, LLC. THIS DRAWING IS AN INSTRUMENT OF SERVICE. IT IS THE PROPERTY OF arc one associates, LLC. AND MAY NOT BE REPRODUCED, COPIED, OR CHANGEI HERE, WITHOUT PERMISSION OF THE ARCHITECT.