


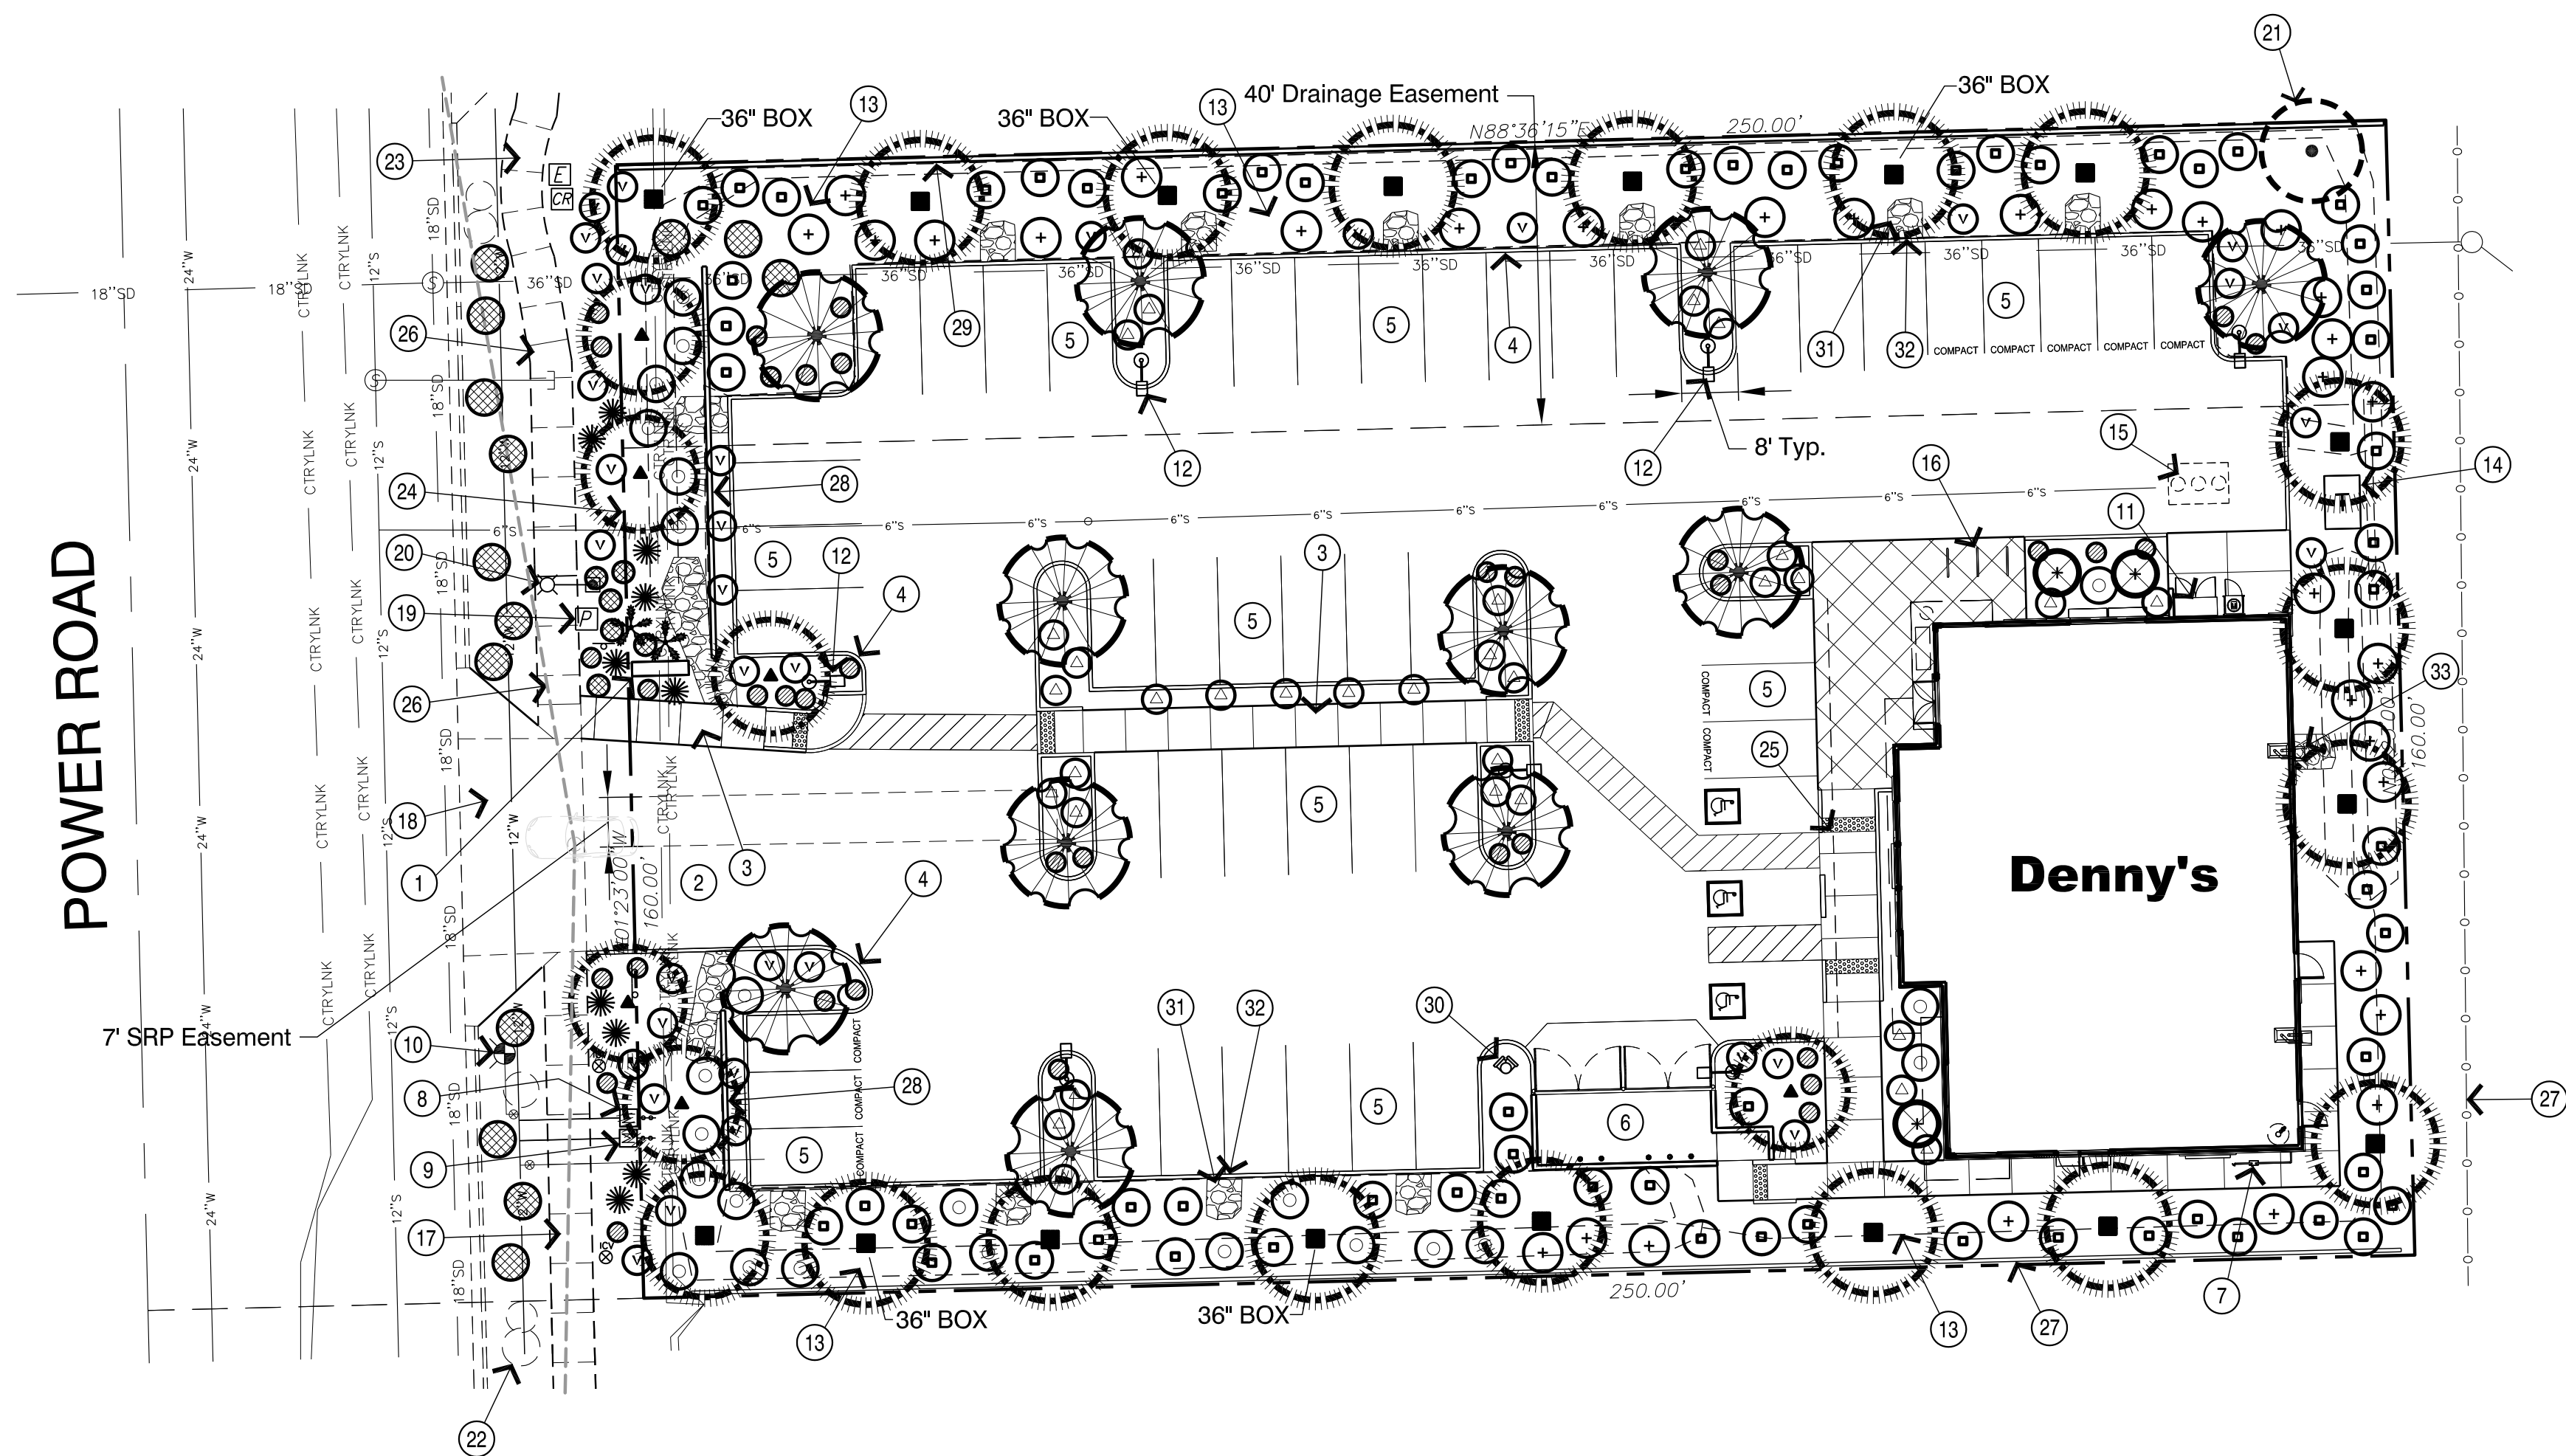



P L A N T L I S T			
SYMBOL	BOTANICAL NAME COMMON NAME	SIZE QUAN.	REMARKS
	ACACIA SALICINA WILLOW ACACIA	24" BOX 36" BOX 3	8' Ht., 4' Sp., 1 1/2" Cal.
	CHILOPSIS LINEARIS DESERT WILLOW	24" BOX 6	6' Ht., 4' Sp., 1 1/2" Cal.
	ULMUS PARVIFOLIA EVERGREEN ELM	24" BOX 11	8' Ht., 4' Sp., 1 1/2" Cal.
	SOPHORA SECUNDIFLORA TEXAS MOUNTAIN LAUREL	5 GAL. 3	
	LEUCOPHYLLUM LANGMANIAE 'Rio Bravo' RIO BRAVO SAGE	5 GAL. 66	
	SENNA NEMOPHYLLA GREEN CASSIA	5 GAL. 32	
	EREMOPHILA MACULATA 'VALENTINE' VALENTINE BUSH	5 GAL. 36	
	LANTANA MONTEVIDENSIS 'NEW GOLD' 'NEW GOLD' LANTANA	5 GAL. 36	
	EREMOPHILA GLABRA 'MINGENEW GOLD' OUTBACK SUNRISE	5 GAL. 6	
	TECOMA STANS YELLOW BELLS	5 GAL. 24	
	MYRTUS COMMUNIS 'COMPACTA' COMPACT MYRTLE	5 GAL. 34	
	HESPERALOE PARVIFLORA RED YUCCA	5 GAL. 10	
	ACACIA REDOLENS 'DESERT CARPET' DESERT CARPET ACACIA	5 GAL. 14	
	HESPERALOE FUNIFERA GIANT HESPERALOE	15 GAL. 2	

DECOMPOSED GRANITE - 1/2" SCREENED, 2" DEPTH IN ALL AREAS OF PLANTING. 'MADISON GOLD' COLOR.

NOTE:
ALL TREES TO BE PLANTED A MINIMUM OF 5' AWAY FROM ALL UTILITY LINES.
(As measured from the outside of the pipe to the exterior of the tree trunk)

LANDSCAPE KEY NOTES

- NEW MONUMENT SIGN
- NEW ENTRY DRIVE
- NEW CONCRETE WALK
- NEW CONCRETE CURB
- NEW ASPHALT PARKING AREA
- NEW TRASH ENCLOSURE
- NEW GAS METER
- NEW DOMESTIC WATER METER
- NEW LANDSCAPE WATER METER
- NEW FIRE HYDRANT
- NEW S.E.S.
- NEW SITE LIGHT
- NEW 12" DEPTH RETENTION BASIN
- NEW ELECTRICAL TRANSFORMER
- NEW GREASE INTERCEPTOR
- NEW BIKE RACK
- EXISTING SIDEWALK
- EXISTING CONCRETE ENTRY DRIVE
- EXISTING UTILITY BOX
- EXISTING STREET LIGHT
- EXISTING TREE TO REMAIN
- EXISTING SHRUBS TO REMAIN
- EXISTING CONCRETE WALK
- RIGHT-OF-WAY LINE
- ACCESSIBLE RAMP
- SIGHT VISIBILITY LINE
- EXISTING FENCE
- NEW 3' HT. MASONRY SCREEN WALL
- NEW 6' HT. MASONRY WALL
- NEW FDC
- NEW STONE RIP-RAP
- CURB OPENING
- ROOF DRAIN / SPLASH BLOCK

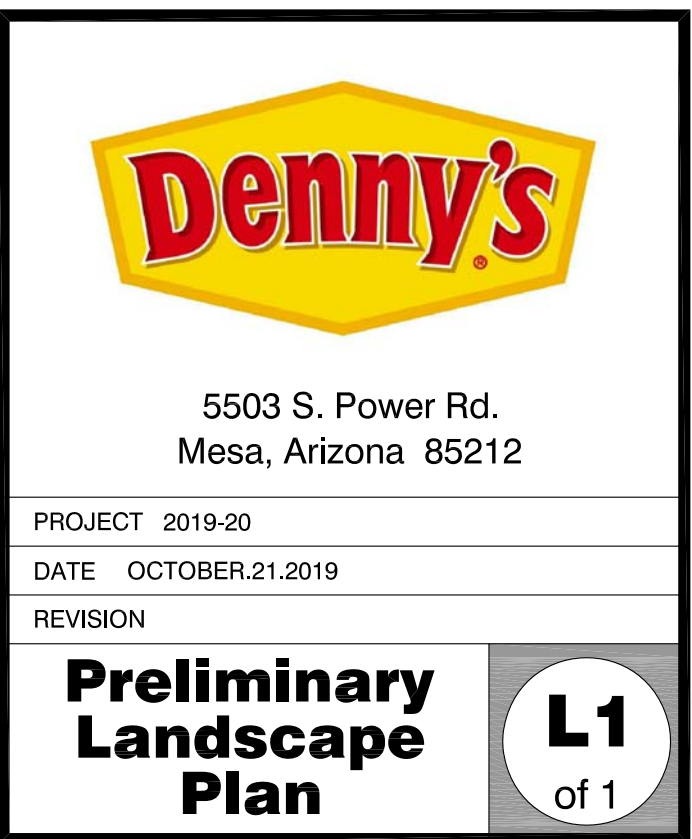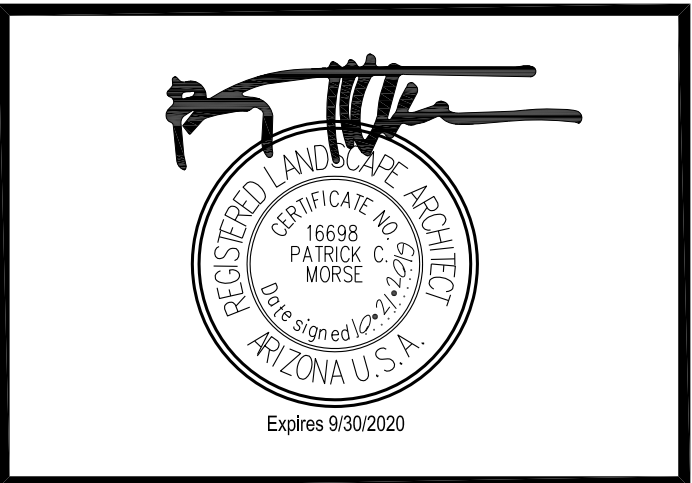

Call at least two full working days
before you begin excavation.
ARIZONA 811
Arizona Blue Stake, Inc.
Dial 8-1-1 or 1-800-STAKE-IT (782-5348)
In Maricopa County: (602) 263-1100

NOTE: TREE HEIGHTS AND CALIPERS WILL COMPLY WITH 'ARIZONA NURSERY ASSOCIATION SPECIFICATIONS' FOR EACH PARTICULAR TYPE AND SIZE. OBTAIN SEPARATE ENGINEERING PERMIT FOR LANDSCAPING IN R.O.W FROM THE PUBLIC WORKS SERVICES DEPT. ALL LANDSCAPE MATERIAL INSTALLED SHALL BE MAINTAINED BY OWNER OR LESSEE IN ACCORDANCE WITH THE APPROVED LANDSCAPE PLANS. ALL TREES AND SHRUBS LOCATED IN THE LINE-OF-SIGHT WILL BE MAINTAINED FOR A CLEAR AREA BETWEEN 3' TO 7'. TREES SHALL BE PLANTED AT LEAST 18 FEET AWAY FROM ANY STREET LIGHT POLE OR LIGHTING CONTROL CABINET (LCC). SHRUBS SHALL BE PLANTED AT LEAST 7 FEET AWAY FROM ANY STREET LIGHT POLE OR LLC. SEE SECTION 9.2.37 IN THE CITY OF MESA ENGINEERING PROCEDURE MANUAL.

LANDSCAPE AREA CALCULATION TABLE							
LANDSCAPE AREA	REQUIRED		FRONTAGE	REQUIRED LANDSCAPE		PROVIDED LANDSCAPE	
				TREES	SHRUBS	TREES	SHRUBS
ARTERIAL STREET (Power Road)	1 TREE 6 SHRUBS	PER 25 L.F. of FRONTAGE	130 L.F.	5.2	31.2	6	33
PARKING ISLANDS	1 TREE 3 SHRUBS	PER 15' PARKING ISLAND		15	45	15	50
FOUNDATION BASE	1 TREE PER	50 L.F. OF BLDG. PLANTER (250 L.F.)		5	-	6	-

