


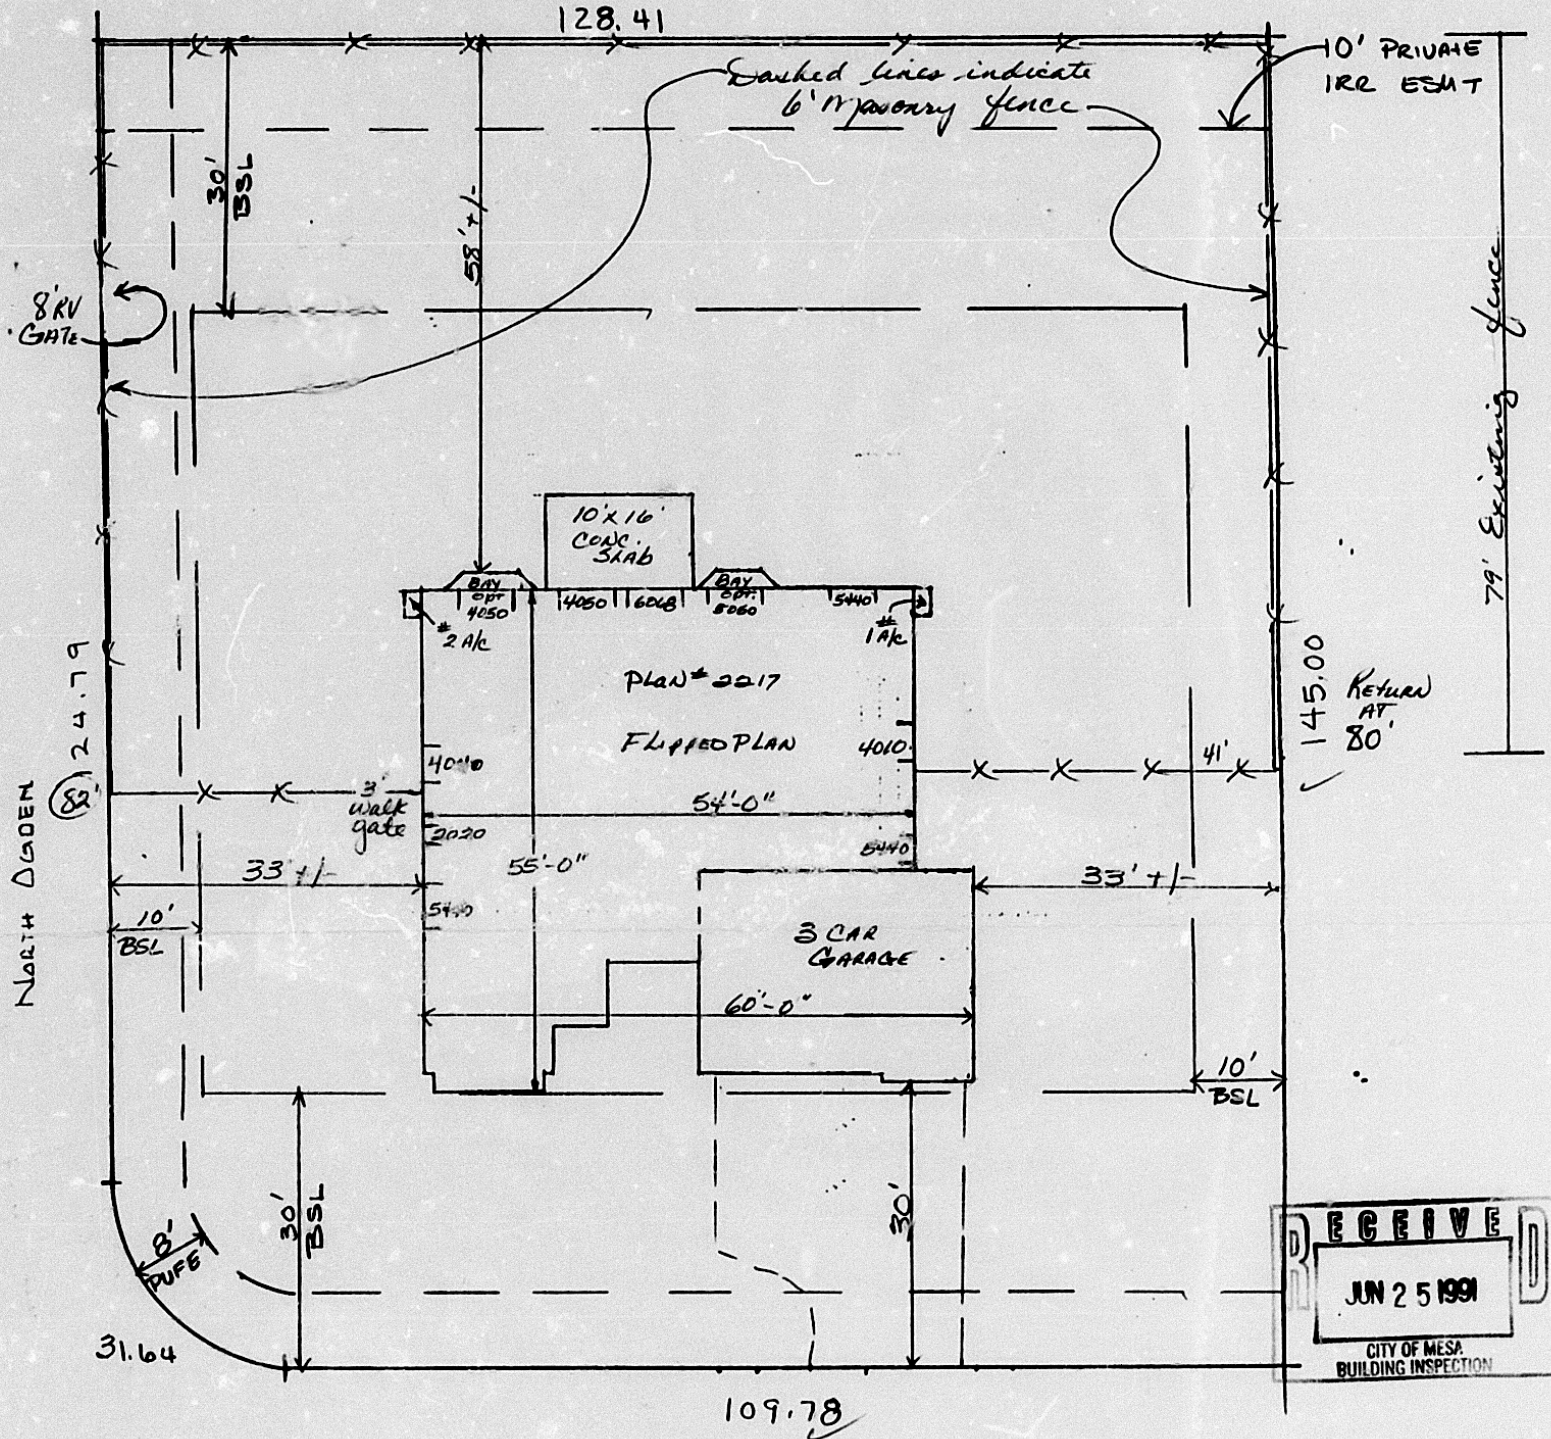

EAST HALE STREET

CITY OF MESA
APPROVED

Date 6/27/91 By msh

JEFF BLANDFORD DEV. CORP.
3651 EAST BASELINE # 108
GILBERT, ARIZONA 85234
(602) 892-4492

VALENCIA PARK ESTATE
LOT: 27
ADDRESS: 4230 EAST HALE STREET