



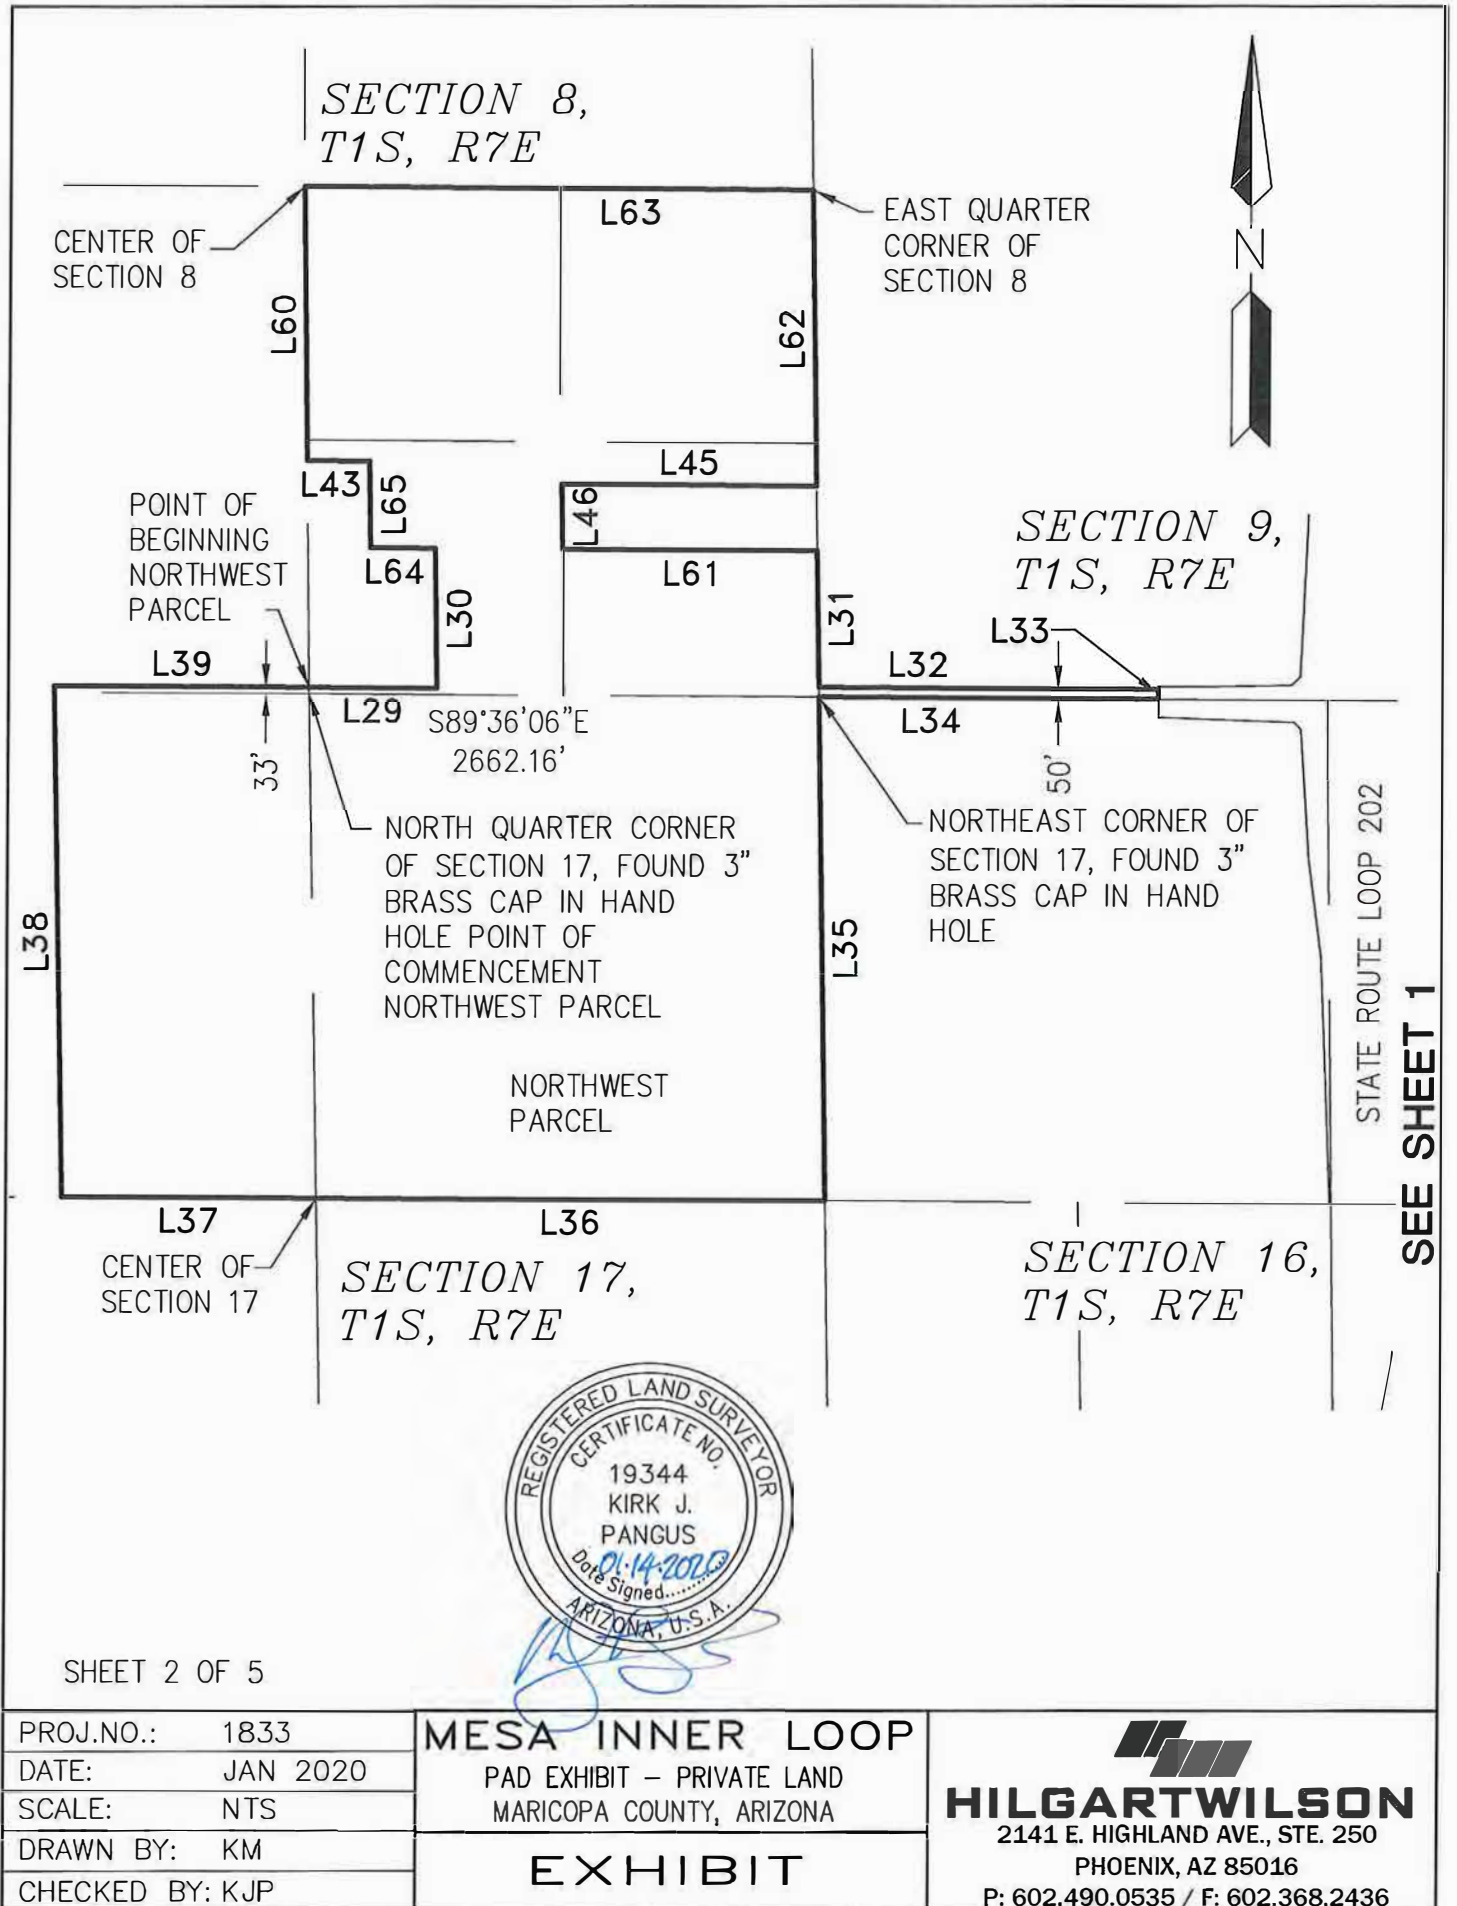

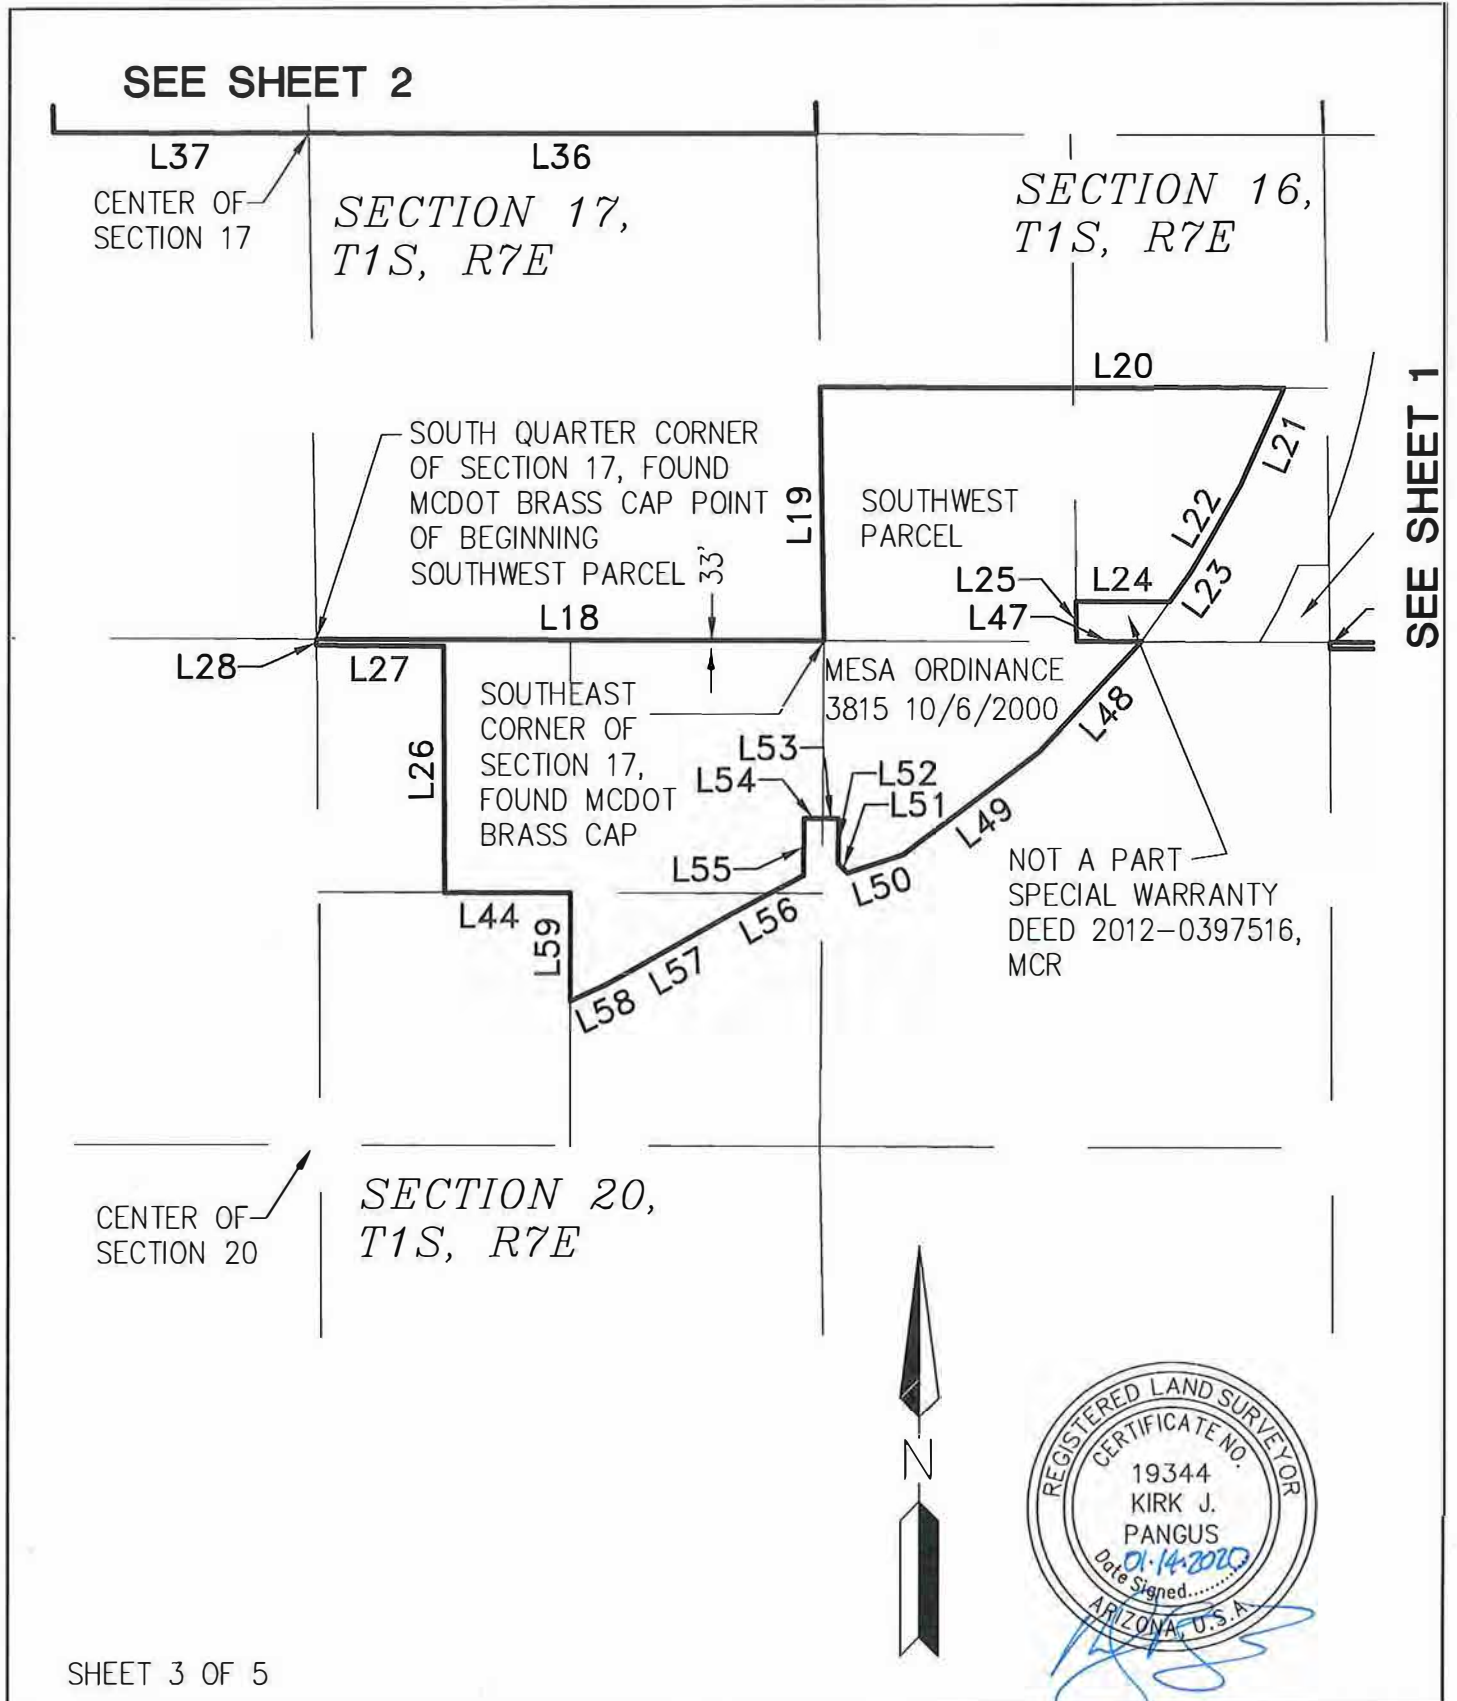

PROJ.NO.: 1833	MESA INNER LOOP PAD EXHIBIT – PRIVATE LAND MARICOPA COUNTY, ARIZONA EXHIBIT	 HILGARTWILSON 2141 E. HIGHLAND AVE., STE. 250 PHOENIX, AZ 85016 P: 602.490.0535 F: 602.368.2436
DATE: JAN 2020		
SCALE: NTS		
DRAWN BY: KM		
CHECKED BY: KJP		

EXHIBIT A-2 MAP DEPICTION OF A-1

LINE TABLE		
LINE NO.	DIRECTION	LENGTH
L1	N89°39'40"W	1461.64'
L2	N00°20'26"E	50.00'
L3	S89°39'40"E	1461.64'
L4	S00°20'20"W	50.00'
L5	N89°25'06"E	29.98'
L6	S44°51'04"W	21.03'
L7	S00°34'54"E	484.70'
L8	S89°25'06"W	10.00'
L9	S00°34'54"E	870.29'
L10	S57°49'26"W	5.87'
L11	S89°25'06"W	50.00'
L12	S00°34'54"E	2556.66'
L13	N89°36'41"W	2691.27'
L14	N00°47'42"W	33.01'
L15	S89°36'41"E	2641.95'
L16	N00°41'47"W	2638.01'
L17	N00°34'54"W	2556.71'
L18	S89°34'33"E	2652.81'
L19	N00°56'18"W	1318.51'
L20	S89°34'34"E	2419.13'
L21	S23°34'25"W	548.72'

LINE TABLE		
LINE NO.	DIRECTION	LENGTH
L22	S30°04'11"W	522.60'
L23	S35°40'27"W	186.14'
L24	N89°33'26"W	491.60'
L25	S00°52'00"E	208.05'
L26	N00°15'24"W	1282.84'
L27	N89°34'33"W	663.59'
L28	N00°25'27"E	33.00'
L29	S89°36'06"E	665.51'
L30	N00°48'30"W	727.16'
L31	S00°56'51"E	710.20'
L32	S89°36'19"E	1767.44'
L33	S00°23'30"W	50.00'
L34	N89°36'19"W	1766.27'
L35	S00°59'48"E	2620.34'
L36	N89°41'04"W	2658.72'
L37	N89°41'04"W	1327.90'
L38	N01°06'04"W	2658.60'
L39	S89°37'43"E	1329.57'
L40	N00°41'47"W	2638.56'
L41	S00°23'19"W	33.34'
L42	S00°34'54"E	1372.83'



SHEET 4 OF 5

PROJ.NO.:	1833	MESA INNER LOOP PAD EXHIBIT – PRIVATE LAND MARICOPA COUNTY, ARIZONA EXHIBIT
DATE:	JAN 2020	
SCALE:	NTS	
DRAWN BY:	KM	
CHECKED BY:	KJP	


HILGARTWILSON
 2141 E. HIGHLAND AVE., STE. 250
 PHOENIX, AZ 85016
 P: 602.490.0535 / F: 602.368.2436

EXHIBIT A-2 MAP DEPICTION OF A-1

LINE TABLE		
LINE NO.	DIRECTION	LENGTH
L43	N89°36'06"W	325.64'
L44	N89°34'20"W	658.47'
L45	N89°33'10"W	1329.32'
L46	S00°51'17"E	338.22'
L47	S89°33'26"E	339.95'
L48	S43°16'17"W	783.10'
L49	S53°03'21"W	887.44'
L50	S72°00'33"W	304.76'
L51	N44°38'17"W	68.22'
L52	N00°21'42"E	235.61'
L53	N89°38'18"W	82.62'
L54	N89°38'18"W	96.00'
L55	S00°21'42"W	295.87'
L56	S62°03'50"W	440.29'
L57	S60°59'11"W	738.26'
L58	S65°55'09"W	204.18'
L59	N00°03'02"W	562.74'
L60	N00°45'43"W	1427.05'
L61	S89°36'06"E	1329.85'
L62	S00°56'51"E	1538.29'
L63	S89°32'27"E	2653.67'

LINE TABLE		
LINE NO.	DIRECTION	LENGTH
L64	N89°36'06"W	339.29'
L65	N00°45'43"W	451.03'



SHEET 5 OF 5

PROJ.NO.: 1833	MESA INNER LOOP PAD EXHIBIT – PRIVATE LAND MARICOPA COUNTY, ARIZONA	 HILGARTWILSON 2141 E. HIGHLAND AVE., STE. 250 PHOENIX, AZ 85016 P: 602.490.0535 / F: 602.368.2436
DATE: JAN 2020		
SCALE: NTS		
DRAWN BY: KM	EXHIBIT	
CHECKED BY: KJP		