


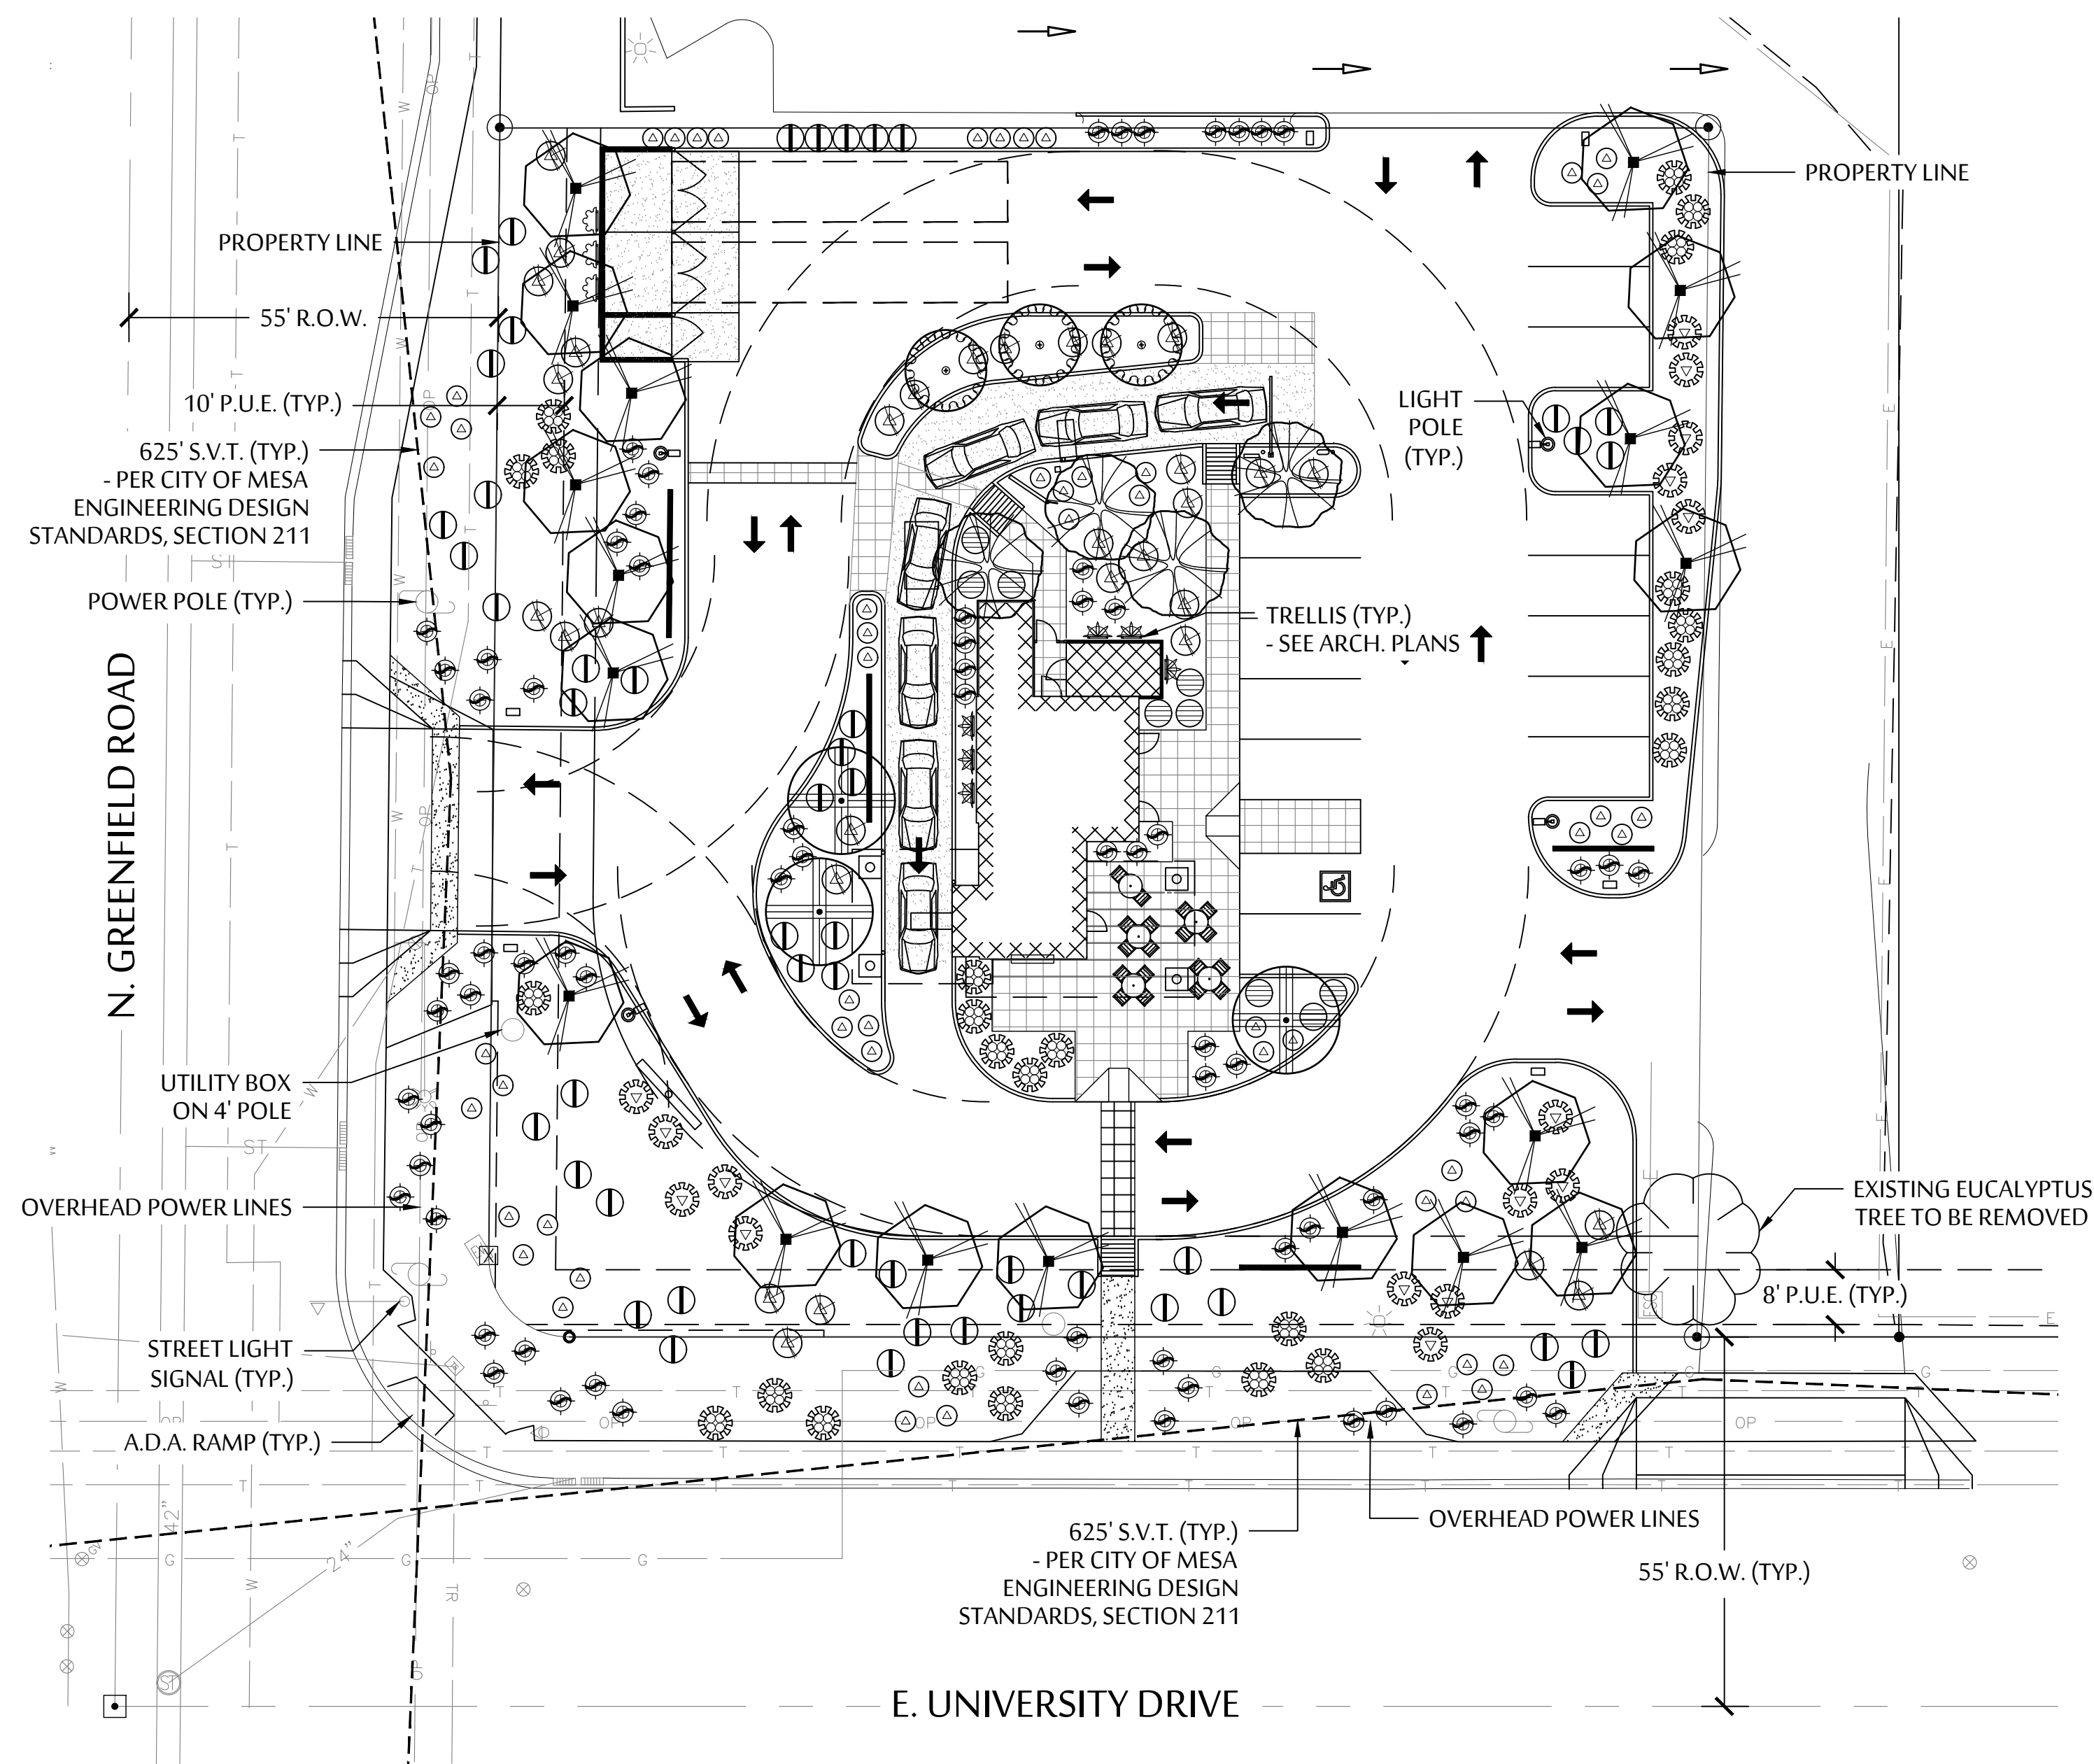

PLANT LEGEND

SYMBOL	BOTANICAL NAME - COMMON NAME	QTY.	SIZE	COMMENTS
TREES			PER A.N.A.	
	QUERCUS VIRGINIANA - SOUTHERN LIVE OAK	4	24" BOX 7' X 3'	SINGLE STRAIGHT TRUNK
	OLEA EUROPAEA 'SWAN HILL' - SWAN HILL OLIVE	3	24" BOX 6' X 3'	LOW BREAKER- MULTI TRUNK
	PISTACIA LENTISCUS - MASTIC TREE	3	24" BOX 7' X 2.5'	LOW BREAKER- MULTI TRUNK
	PROSOPIS HYBRID - 'RIO SALADO'	18	24" BOX 5' X 6'	LOW BREAKER- MULTI TRUNK
SHRUBS				
	LEUCOPHYLLUM X 'HEAVENLY CLOUD' - TEXAS SAGE 'HEAVENLY CLOUD'	26	5 GAL	CAN FULL
	RUELLIA PENINSULARIS - BAJA RUELLIA	32	5 GAL	CAN FULL
	EREMOPHILA GLABRA SSP. CARNOSA - WINTER BLAZE EMU	49	5 GAL	CAN FULL
	EREMOPHILA HYGROPHANA - BLUE BELLS EMU	53	5 GAL	CAN FULL
	RUSSELLIA EQUISETIFORMIS - CORAL FOUNTAIN GRASS	9	5 GAL	CAN FULL
	LEUCOPHYLLUM LAEVIGATUM - CHIHUAHUAN SAGE	16	5 GAL	CAN FULL
GROUNDCOVERS				
	LANTANA X 'NEW GOLD' - NEW GOLD LANTANA	71	5 GAL	CAN FULL
VINES				
	BIGNONIA CAPREOLATA 'TANGERINE BEAUTY' - TANGERINE BEAUTY CROSSVINE	6	5 GAL	CAN FULL
	BOUGANVILLEA 'BARBARA KARST'	3	5 GAL	CAN FULL
	DECOMPOSED GRANITE - T.B.D.	QUANTITY T.B.D.		

NEW RALLY'S RESTAURANT

PRELIMINARY PLANTING PLAN

403 N. GREENFIELD ROAD, MESA, AZ 85205

JANUARY 7, 2020

SCALE: 1"=20'-0"

