



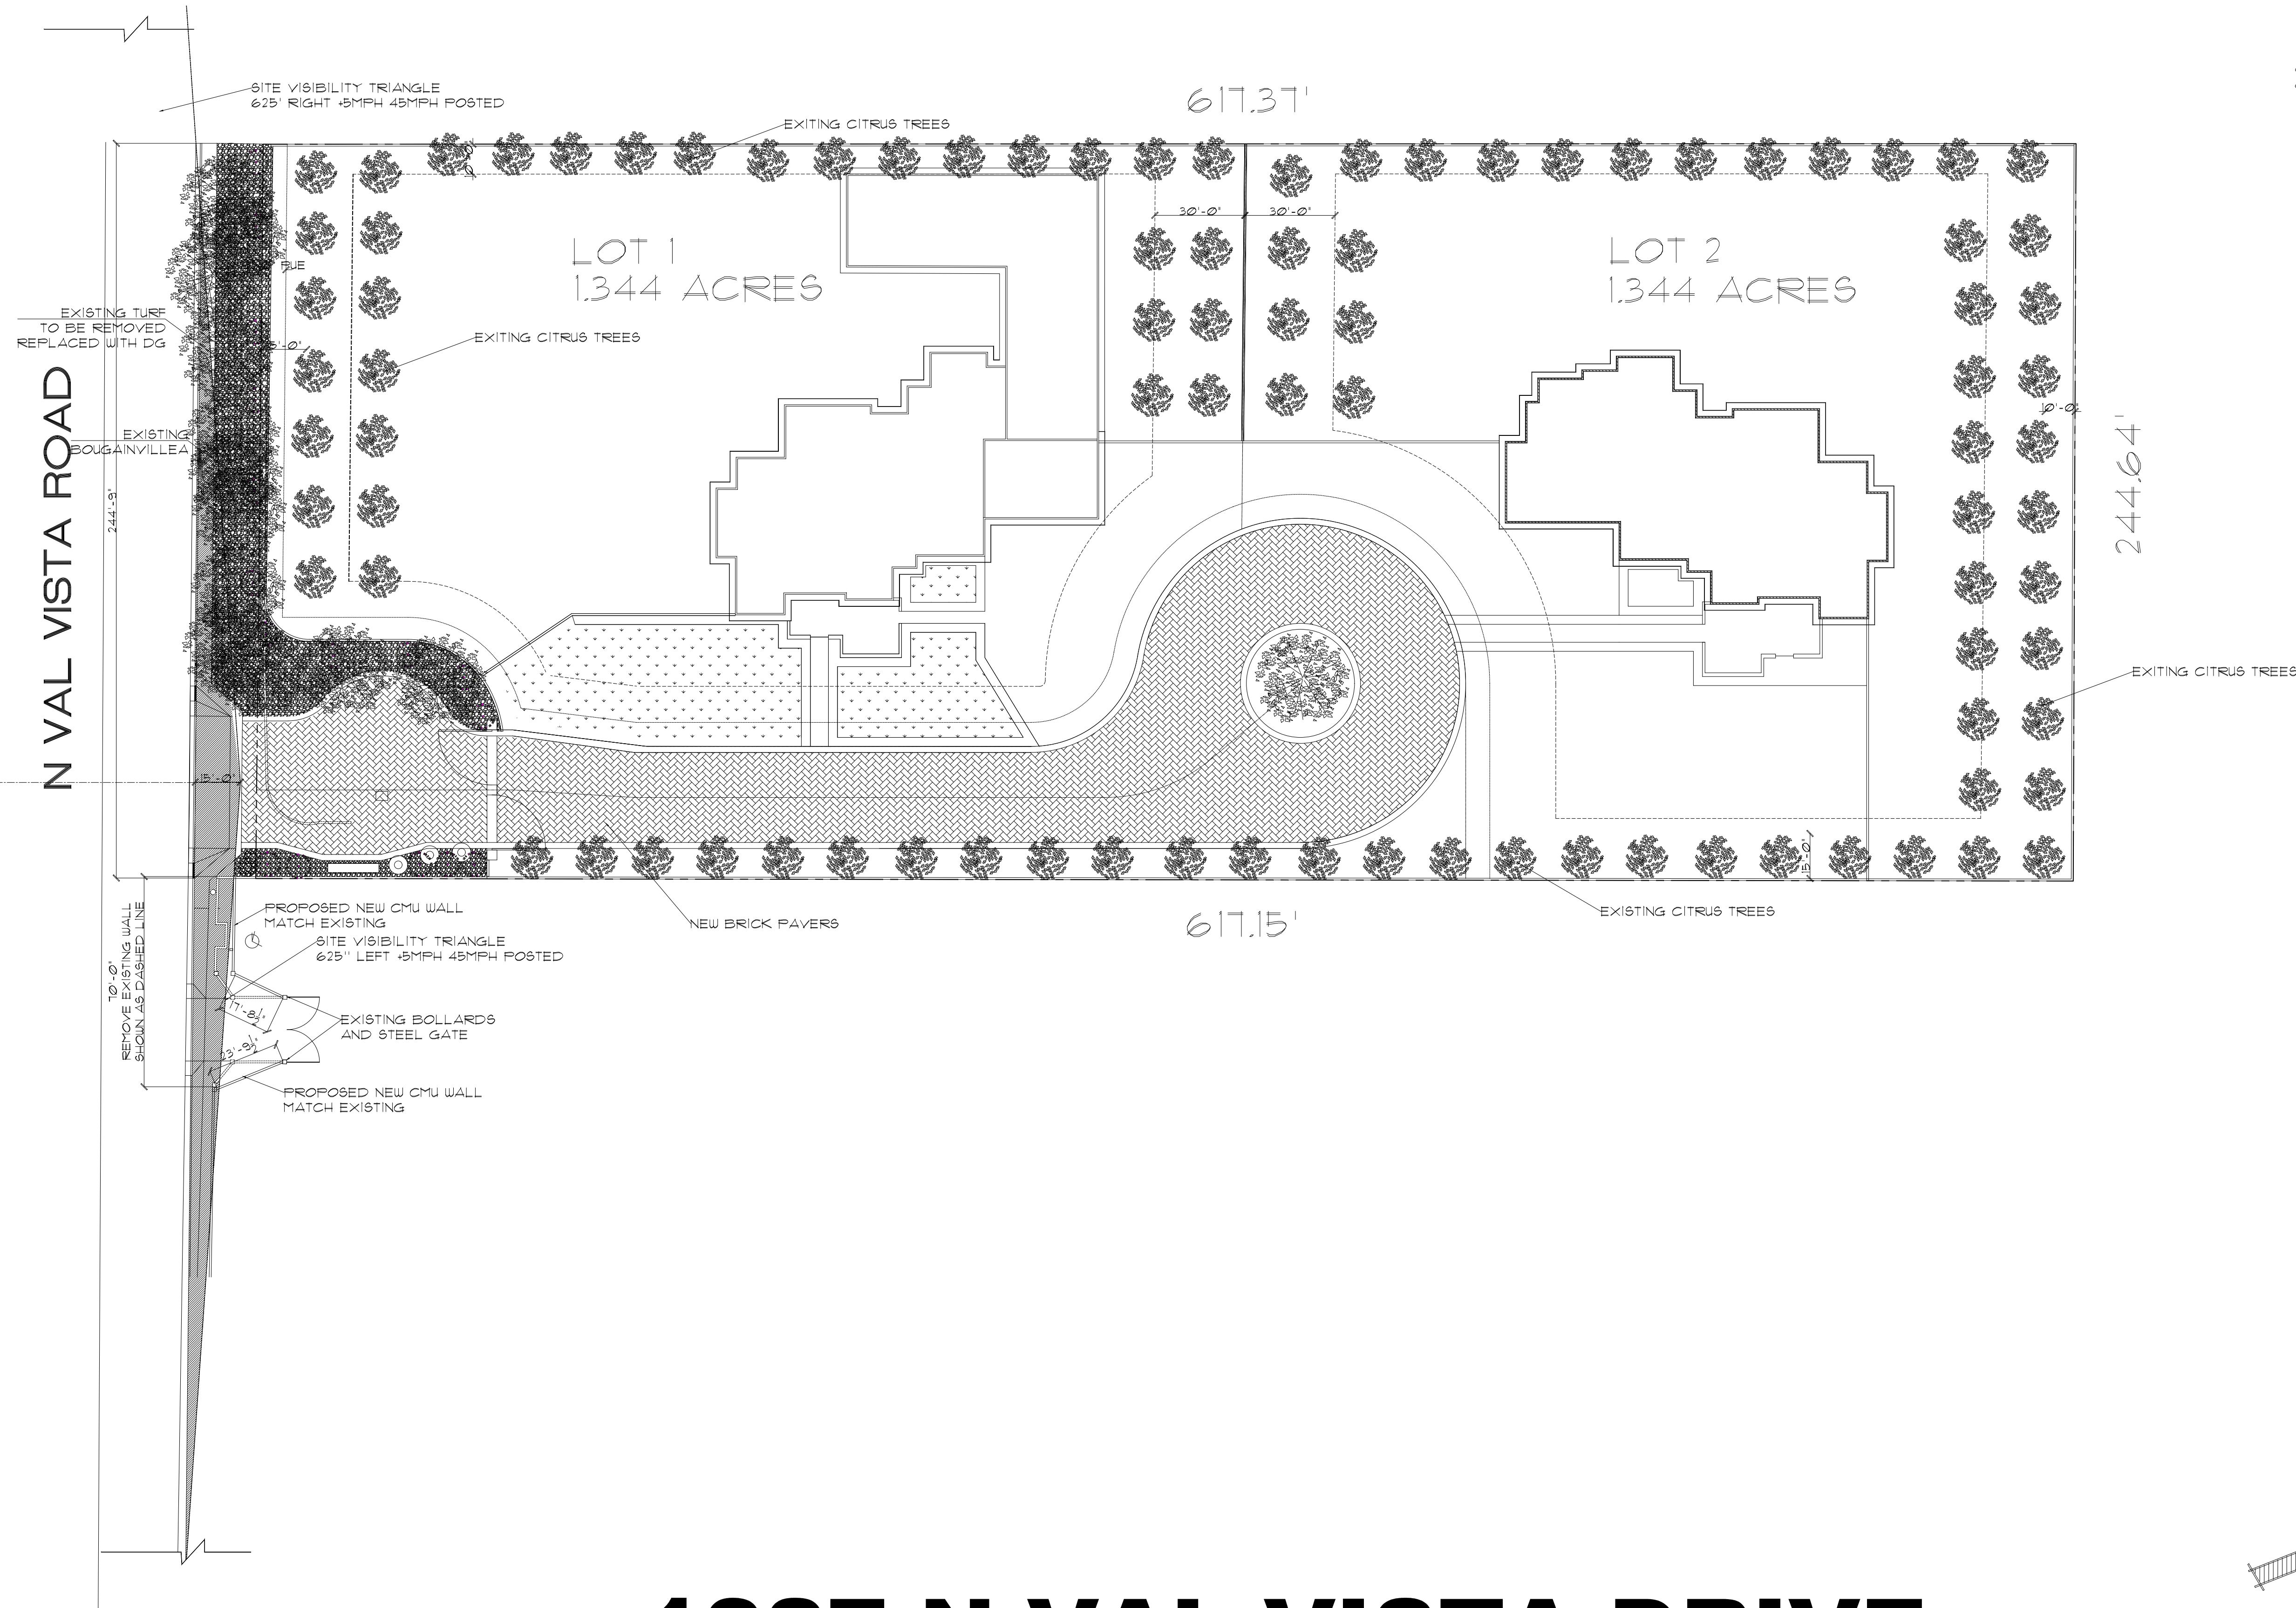

LANDSCAPE LEGEND

- CITRUS PARVIFOLIA 'TRUE GREEN' EVERGREEN 15" GALLON OR 24" BOX SEE PLAN
- EXISTING CITRUS TREES
- EXISTING BOUGAINVILLEA
- TRAILING LANTANA LANTANA MONTEVIDENSIS 'LAVENDER' 1 GALLON
- TURF
- DECOMPOSED GRANITE
- SVT CLEAR ZONE

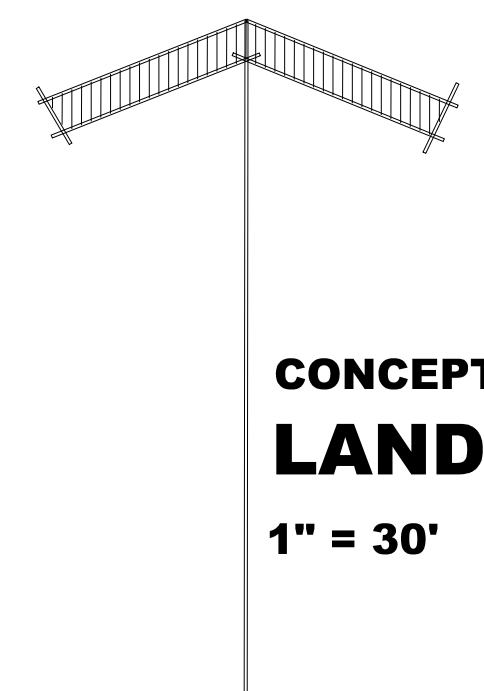


CONCEPTUAL
LANDSCAPE PLAN
1" = 30' NORTH

1827 N VAL VISTA DRIVE

PRONOCOLDC
DATE: 9/12/19
DRAWN BY: FEW
REVISIONS:

K AND Y DEVELOPMENT
N VAL VISTA DRIVE ARIZONA
MESA, ARIZONA 85203 ARIZONA

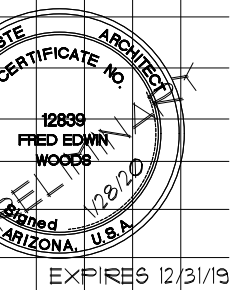

WOODS ASSOCIATES
ARCHITECTS, LLC
3919 E. McDOWELL ROAD
MESA, ARIZONA 85213
(480) 962-7672