


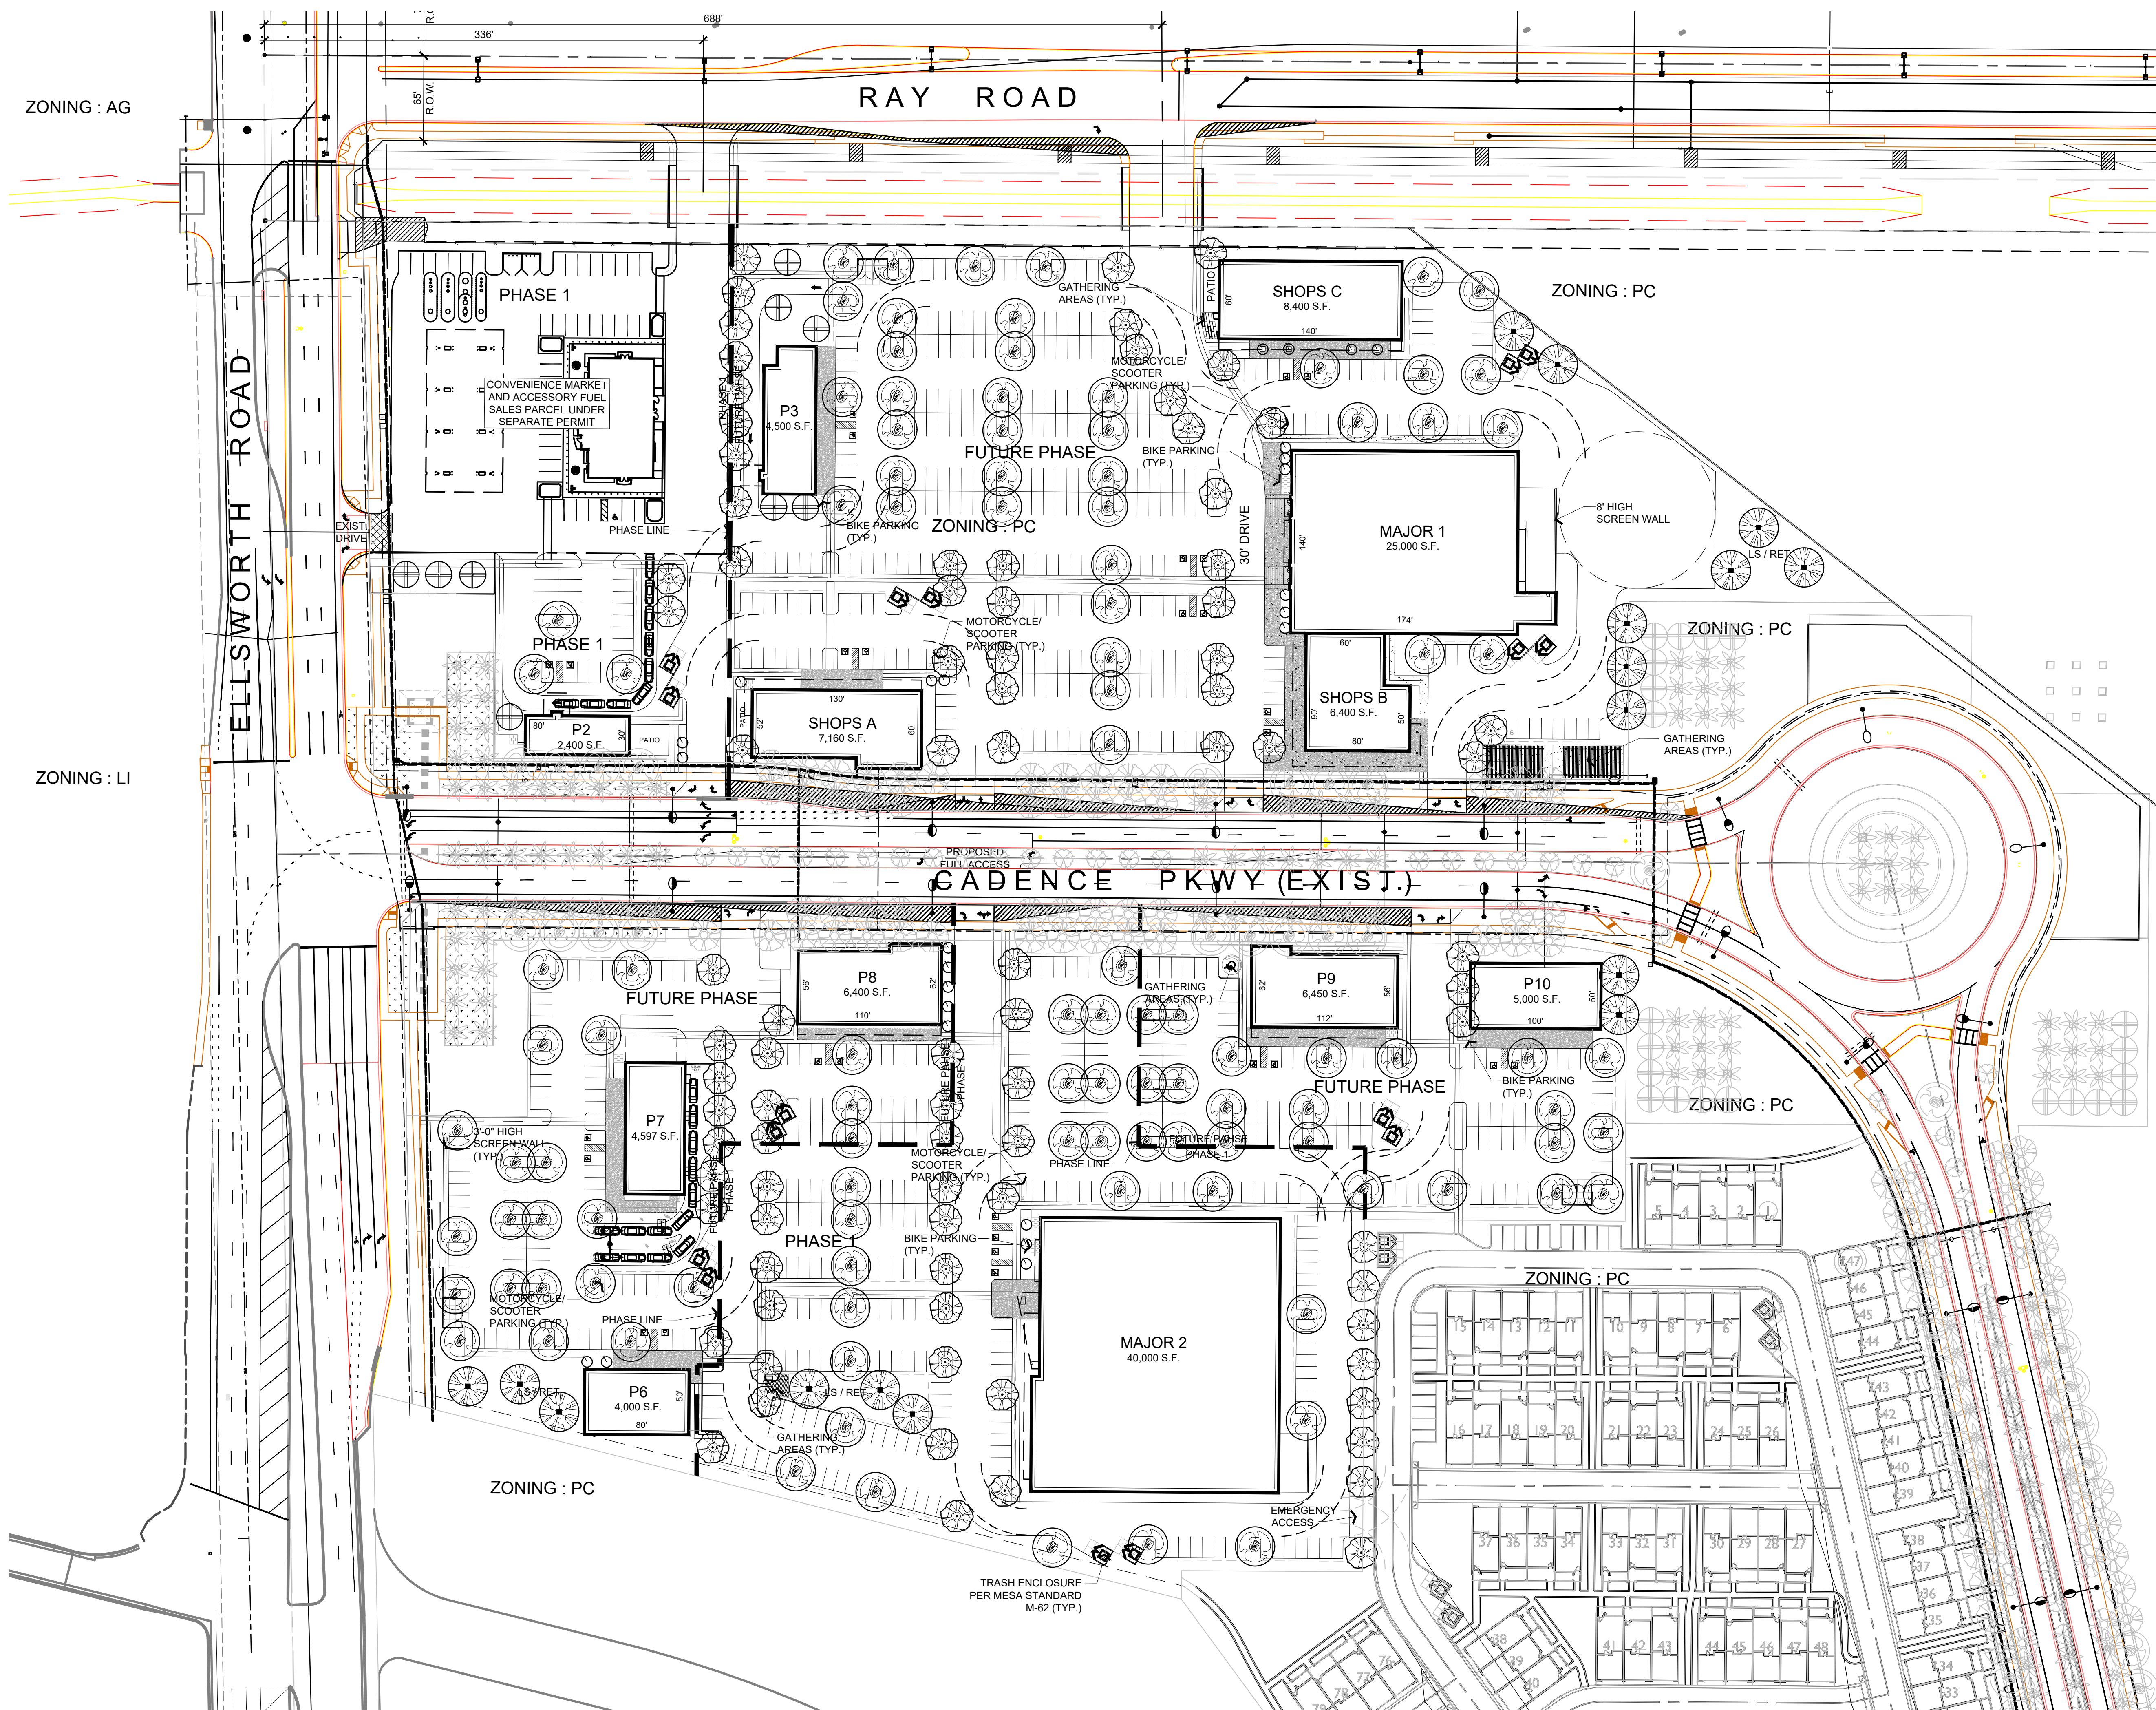

ZONING : AG

ZONING : LI

ZONING : PC

ZONING : PC

ZONING : PC

ZONING : PC

ZONING : PC

PLANT MATERIALS LEGEND

Sym.	Plant Name	Size	Qty
Trees			
	<i>Olea europaea</i> 'Wilsonii' Wilsonii Fruitless Olive	36" Box	
	<i>Pistacia x</i> 'Red Push' Red Push Pistache	36" Box	
	<i>Quercus virginiana</i> 'Cathedral Oak' Cathedral Oak	36" Box	
	<i>Sophora secundiflora</i> Texas Mountain Laurel	36" Box	
	<i>Ulmus parvifolia</i> 'True Green' True Green Elm	36" Box	

Shrubs

	<i>Caesalpinia pulcherrima</i> Red Bird of Paradise	5 gal.
	<i>Callistemon citrinus</i> 'Little John' Bottlebrush	5 gal.
	<i>Dodonaea viscosa</i> Hop Bush	5 gal.
	<i>Eremophila hygrophana</i> 'Blue Bells' Blue Bells Eremophila	5 gal.
	<i>Eremophila maculata</i> 'Valentine' Valentine Shrub	5 gal.
	<i>Eremophila prostrata</i> 'Outback Sunrise' Outback Sunrise	1 gal.
	<i>Leucophyllum laevigatum</i> 'Rio Bravo' Rio Bravo Sage	5 gal.
	<i>Leucophyllum zygophyllum</i> Blue Ranger	5 gal.
	<i>Nerium oleander</i> 'Little Red' Dwarf Red Oleander	15 gal.
	<i>Nolina microcarpa</i> Bear Grass	5 gal.
	<i>Ruellia brittoniana</i> Purple Flower Ruellia	5 gal.
	<i>Rosmarinus officinalis</i> 'Tuscan Blue' Upright Rosemary	1 gal.
	<i>Tecoma alata</i> 'Orange Jubilee' Orange Jubilee	5 gal.

Groundcovers

	<i>Eremophila glabra</i> Mingnew Gold	5 gal.
	<i>Gazania rigens leucolaena</i> 'Sun Gold' Trailing Yellow Gazania	5 gal.
	<i>Lantana camara</i> 'Dallas Red' Dallas Red Lantana	5 gal.
	<i>Lantana montevidensis</i> Purple Trailing Lantana	1 gal.
	<i>Lantana montevidensis</i> 'White' White Lantana	1 gal.
	<i>Lantana</i> 'New Gold' New Gold Lantana	1 gal.

Accents

	<i>Agave vilmoriniana</i> Octopus Agave	5 gal.
	<i>Agave weberi</i> Blue Agave	5 gal.
	<i>Bouteloua gracilis</i> 'Blonde Ambition' Blonde Ambition Blue Grama Grass	5 gal.
	<i>Euphorbia biglandulosa</i> Gopher Plant	5 gal.
	<i>Hesperaloe parviflora</i> Giant Hesperaloe	5 gal.
	<i>Muhlenbergia capillaris</i> 'Regal Mist' Regal Mist TM	5 gal.
	<i>Muhlenbergia rigens</i> Deer Grass	5 gal.
	<i>Rosa chinensis</i> Miniature Rose	5 Gal.
	<i>Rosa Iceberg</i> Iceberg Rose	5 Gal.

INERTS

Sym.	Description
	3/4" Minus Decomposed Granite, 2" Layer Color: Express Gold

Note: Tree heights and calipers will comply with "Arizona Nursery Associations Specifications" for that type and size of tree.

Note: All Landscape materials installed shall be maintained by owner/ or lessee in accordance with the approved landscape plan.

Note: All trees and shrubs located in the line-of-sight will be maintained for a clear area between 3'-7'

Note: The Cadence Parkway landscaping (which is grayed out) is previously installed and shown for illustrative purposes only.

Note: Shrubs and groundcovers to meet the minimum planting requirement.

CADENCE RETAIL COMPLEX AT RAY ROAD AND ELLSWORTH ROAD CONCEPTUAL LANDSCAPE PLAN

