

PLANT SCHEDULE:

TREES:

FIGUS NITIDA INDIAN LAUREL FIG	24" BOX MINIMUM 10' HT, 4.5' SP, 1 1/2" CAL.	4 TOTAL
PISTACHIA CHINENSIS 'RP.' RED FUSH PISTACHIO	24" BOX MINIMUM, MULTI 10' HT, 4.5' SP, 1 1/2" CAL.	10 TOTAL
CHITALPA TASHKENTENSIS CHITALPA	24" BOX MINIMUM 9' HT, 4.5' SP, 1 1/2" CAL.	4 TOTAL
SAPHORA SECUNDIFLORA TEXAS MOUNTAIN LAUREL	15 GALLON TREE FORM	5 TOTAL


SHRUBS & GROUND COVER:

CAESALPINIA FULCHERRIMA RED BIRD OF PARADISE	5 GALLON FULL, PAST CAN	8 TOTAL
LEUCOPHYLLUM LANGMANIAE RIO BRAVO SAGE	5 GALLON FULL, PAST CAN	20 TOTAL
RUPELLIA BRITTONIANA CALIFORNICA RUPELLIA	5 GALLON FULL, PAST CAN	30 TOTAL
GALLISTEMON VIMINALIS 'LITTLE JOHN' LITTLE JOHN BOTTLE BRUSH	5 GALLON FULL, PAST CAN	13 TOTAL
YUCCA PARVIFOLIA RED YUCCA	1 GALLON FULL, PAST CAN	9 TOTAL
ERYTHOPHILA 'MINGINEW GOLD' OUTBACK SUNRISE	1 GALLON FULL, PAST CAN	10 TOTAL
LANTANA BELLLOUANA 'WHITE TRAILING' TRAILING WHITE LANTANA	1 GALLON FULL, PAST CAN	51 TOTAL
SETCREASEA PALLIDA PURPLE HEART PLANT	1 GALLON FULL, PAST CAN	10 TOTAL
DECOMPOSED GRANITE PIONEER ROCK 'DESERT BROWN'	1/2" SCREENED 2" DEPTH	5,150 SF.


ALL TREES SHALL COMPLY WITH THE LATEST AMENDED EDITION OF THE
'ARIZONA NURSERY ASSOCIATION - RECOMMENDED TREE SPECIFICATIONS'

PLAN KEY NOTES:

- ① FIRE HYDRANT
- ② EXISTING SIDEWALK TO REMAIN
- ③ NEW DRIVEWAY AND APRON
- ④ EXISTING STREET LIGHT
- ⑤ EXISTING OVERHEAD POWER LINES TO BE PLACED UNDERGROUND
- ⑥ NEW ENTRY GATE, SEE EXHIBIT B
- ⑦ SIGN WALL, SEE EXHIBIT B
- ⑧ 4' DECORATIVE COLUMN W/ STONE VENEER AND METAL ROOF, SEE EXHIBIT B
- ⑨ EXISTING 8' MASONRY WALL WITH PARTIAL VIEW FENCE TO BE RECONSTRUCTED TO A 6'-4" HEIGHT, SEE EXHIBIT B
- ⑩ RESIDENCE MAILBOX (UPS APPROVED)
- ⑪ GATE PAD
- ⑫ SPECIALTY ENTRY FEATURE, SEE EXHIBIT B
- ⑬ (2) VINTAGE GASOLINE PUMPS, SEE EXHIBIT B
- ⑭ BELGARD PAVERS
- ⑮ LOW VOLTAGE LED SIGN LIGHT
- ⑯ LOW VOLTAGE LED UPLIGHT ON SPECIALTY LANDMARK FEATURE
- ⑰ LOW VOLTAGE LED UPLIGHT ON SPECIALTY ENTRY FEATURE

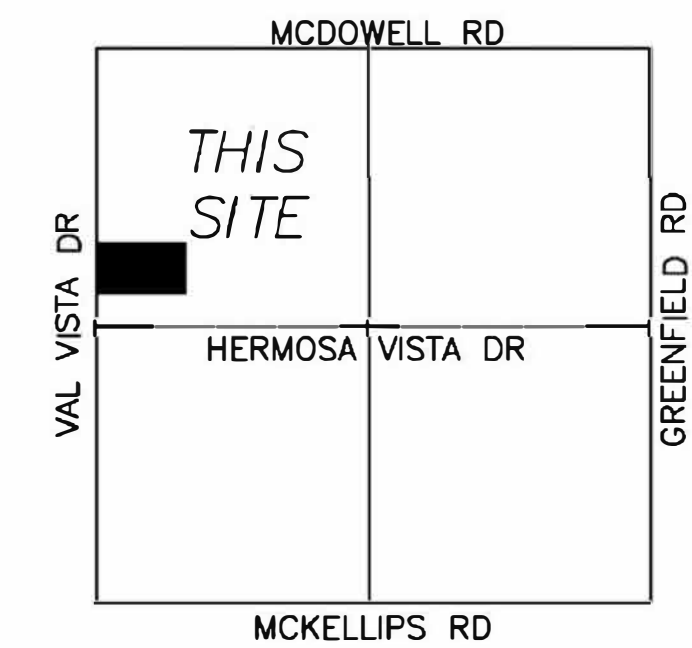

Vicinity Map

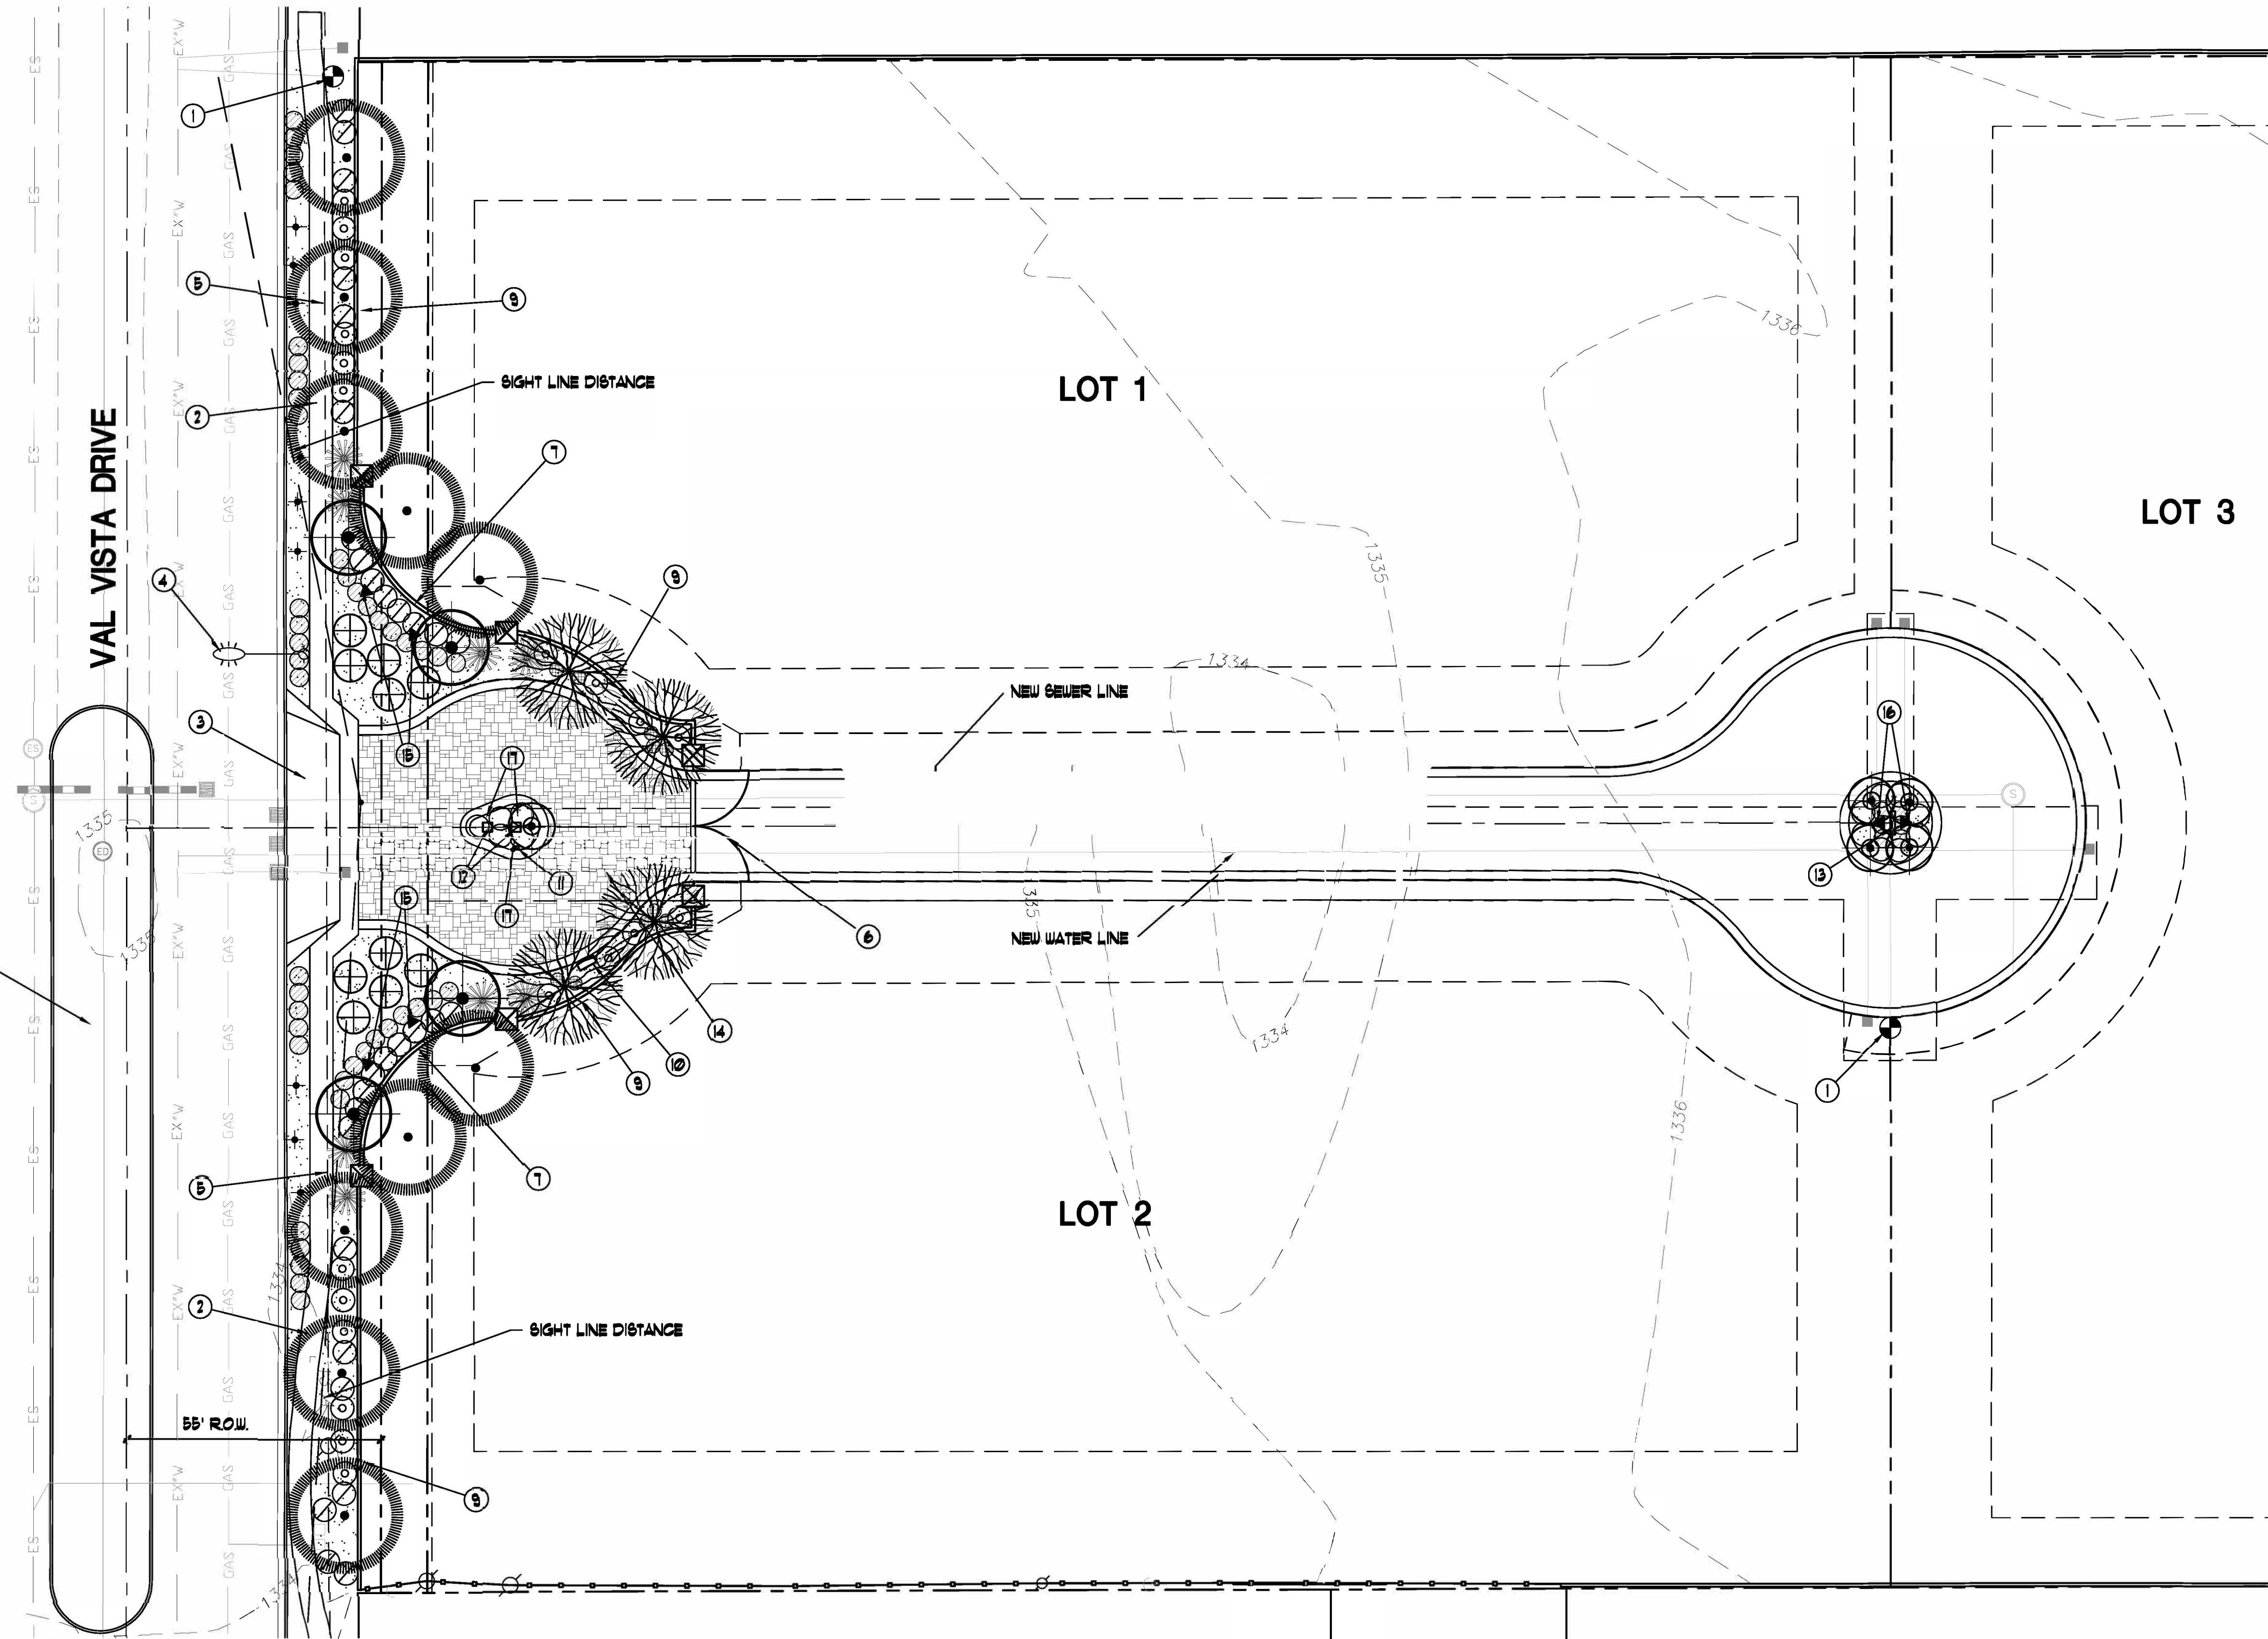


REQUIRED NUMBER OF PLANTS

STREET RIGHT-OF-WAY	MIN. REQUIRED PLANTS	PROVIDED PLANTS
ARTERIAL STREETS (110'-120') (140' L.F. OF FRONTAGE)	1 TREE AND 6 SHRUBS PER 25 LINEAR FEET OF STREET (6 TREES AND 36 SHRUBS REQUIRED)	1 TREE AND 6 SHRUBS PER 25 LINEAR FEET OF STREET FRONTAGE (6 TREES AND 36 SHRUBS PROVIDED)

Preliminary Landscape Plan

Scale 1:20

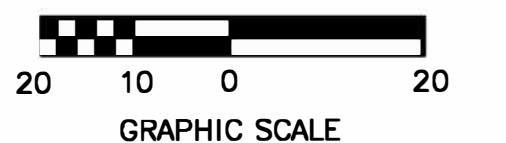


phillip r. ryan
landscape architect p.c.
landscape architecture & planning

DeRoche Estates

Preliminary Landscape Plan and Entry Feature Hardscape Exhibit

Exhibit A

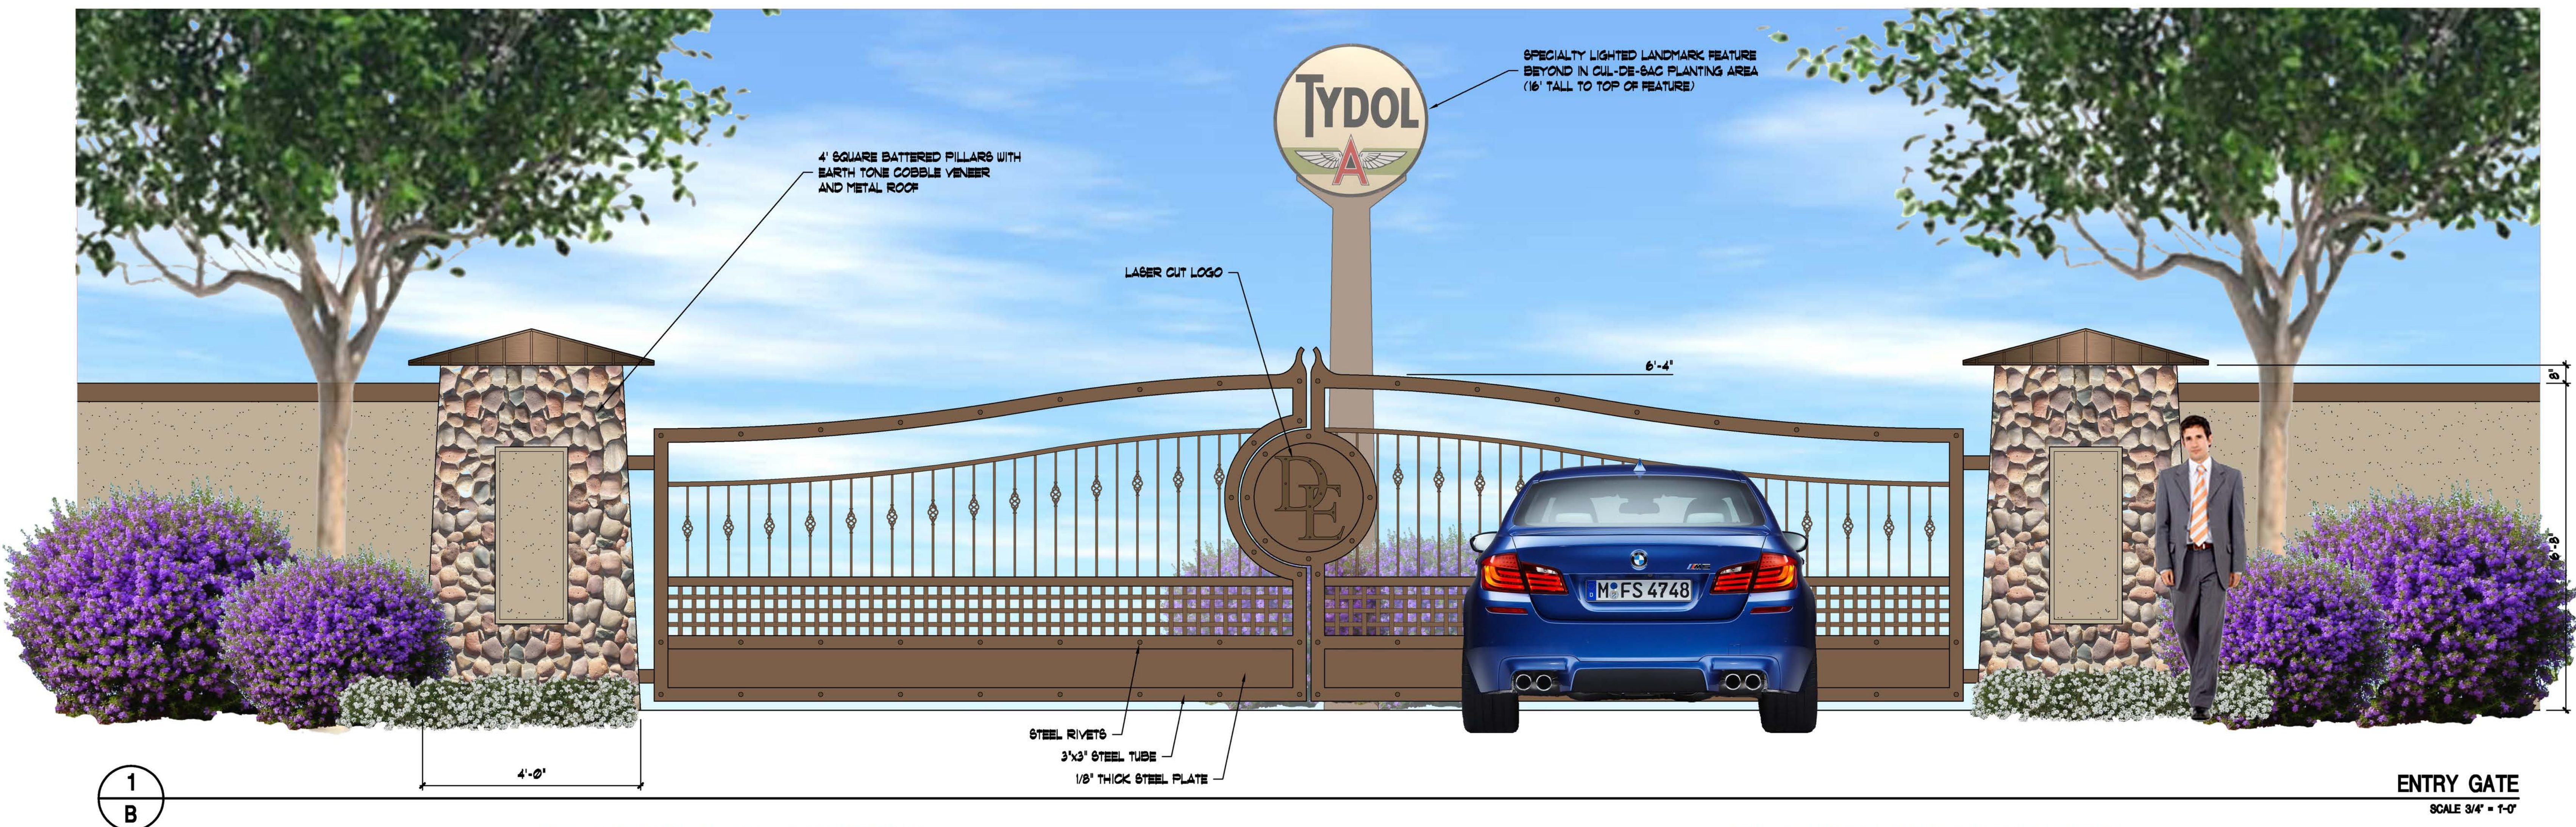

DeRoche Estates

Preliminary Sign Wall and Gate Elevations



phillip r. ryan
landscape architect p.c.
landscape architecture & planning

Exhibit B



1
C

ENTRY ISLAND
SCALE 3/4" = 1'-0"

DeRoche Estates

Entry Island Elevation



phillip r. ryan
landscape architect p.c.
landscape architecture & planning

Exhibit C