



OWNERSHIP OF INSTRUMENTS OF SERVICE. ALL REPORTS, DRAWINGS, SPECIFICATIONS, COMPUTER FILES, FIELD DATA, NOTES AND OTHER DOCUMENTS AND INSTRUMENTS OF SERVICE PREPARED BY SKETCH ARCHITECTURE COMPANY HEREINAFTER REFERRED TO AS "INSTRUMENTS OF SERVICE" SHALL REMAIN THE PROPERTY OF THE ARCHITECT AND SHALL NOT BE USED FOR ANY OTHER PROJECT OR PURPOSE WITHOUT WRITTEN CONSENT OF THE ARCHITECT. THE ARCHITECT SHALL RETAIN ALL COMMON LAW, STATUTORY AND OTHER RESERVED RIGHTS, INCLUDING THE ESSENTIAL COPYRIGHT PROTECTION, IN ANY INSTRUMENTS OF SERVICE PREPARED BY ANY SKETCH ARCHITECTURE COMPANY HEREINAFTER REFERRED TO AS "INSTRUMENTS OF SERVICE". ANY REPRODUCTION OR USE BY ANY PARTY WITHOUT EXPRESS WRITTEN AUTHORIZATION FROM THE ARCHITECT IS PROHIBITED, AND IS SUBJECT TO CIVIL AND CRIMINAL PROSECUTION AND TO ARCHITECTURAL, UNIFORM COPYRIGHT AND TO ARCHITECTURE COMPANY. ALL RIGHTS RESERVED.

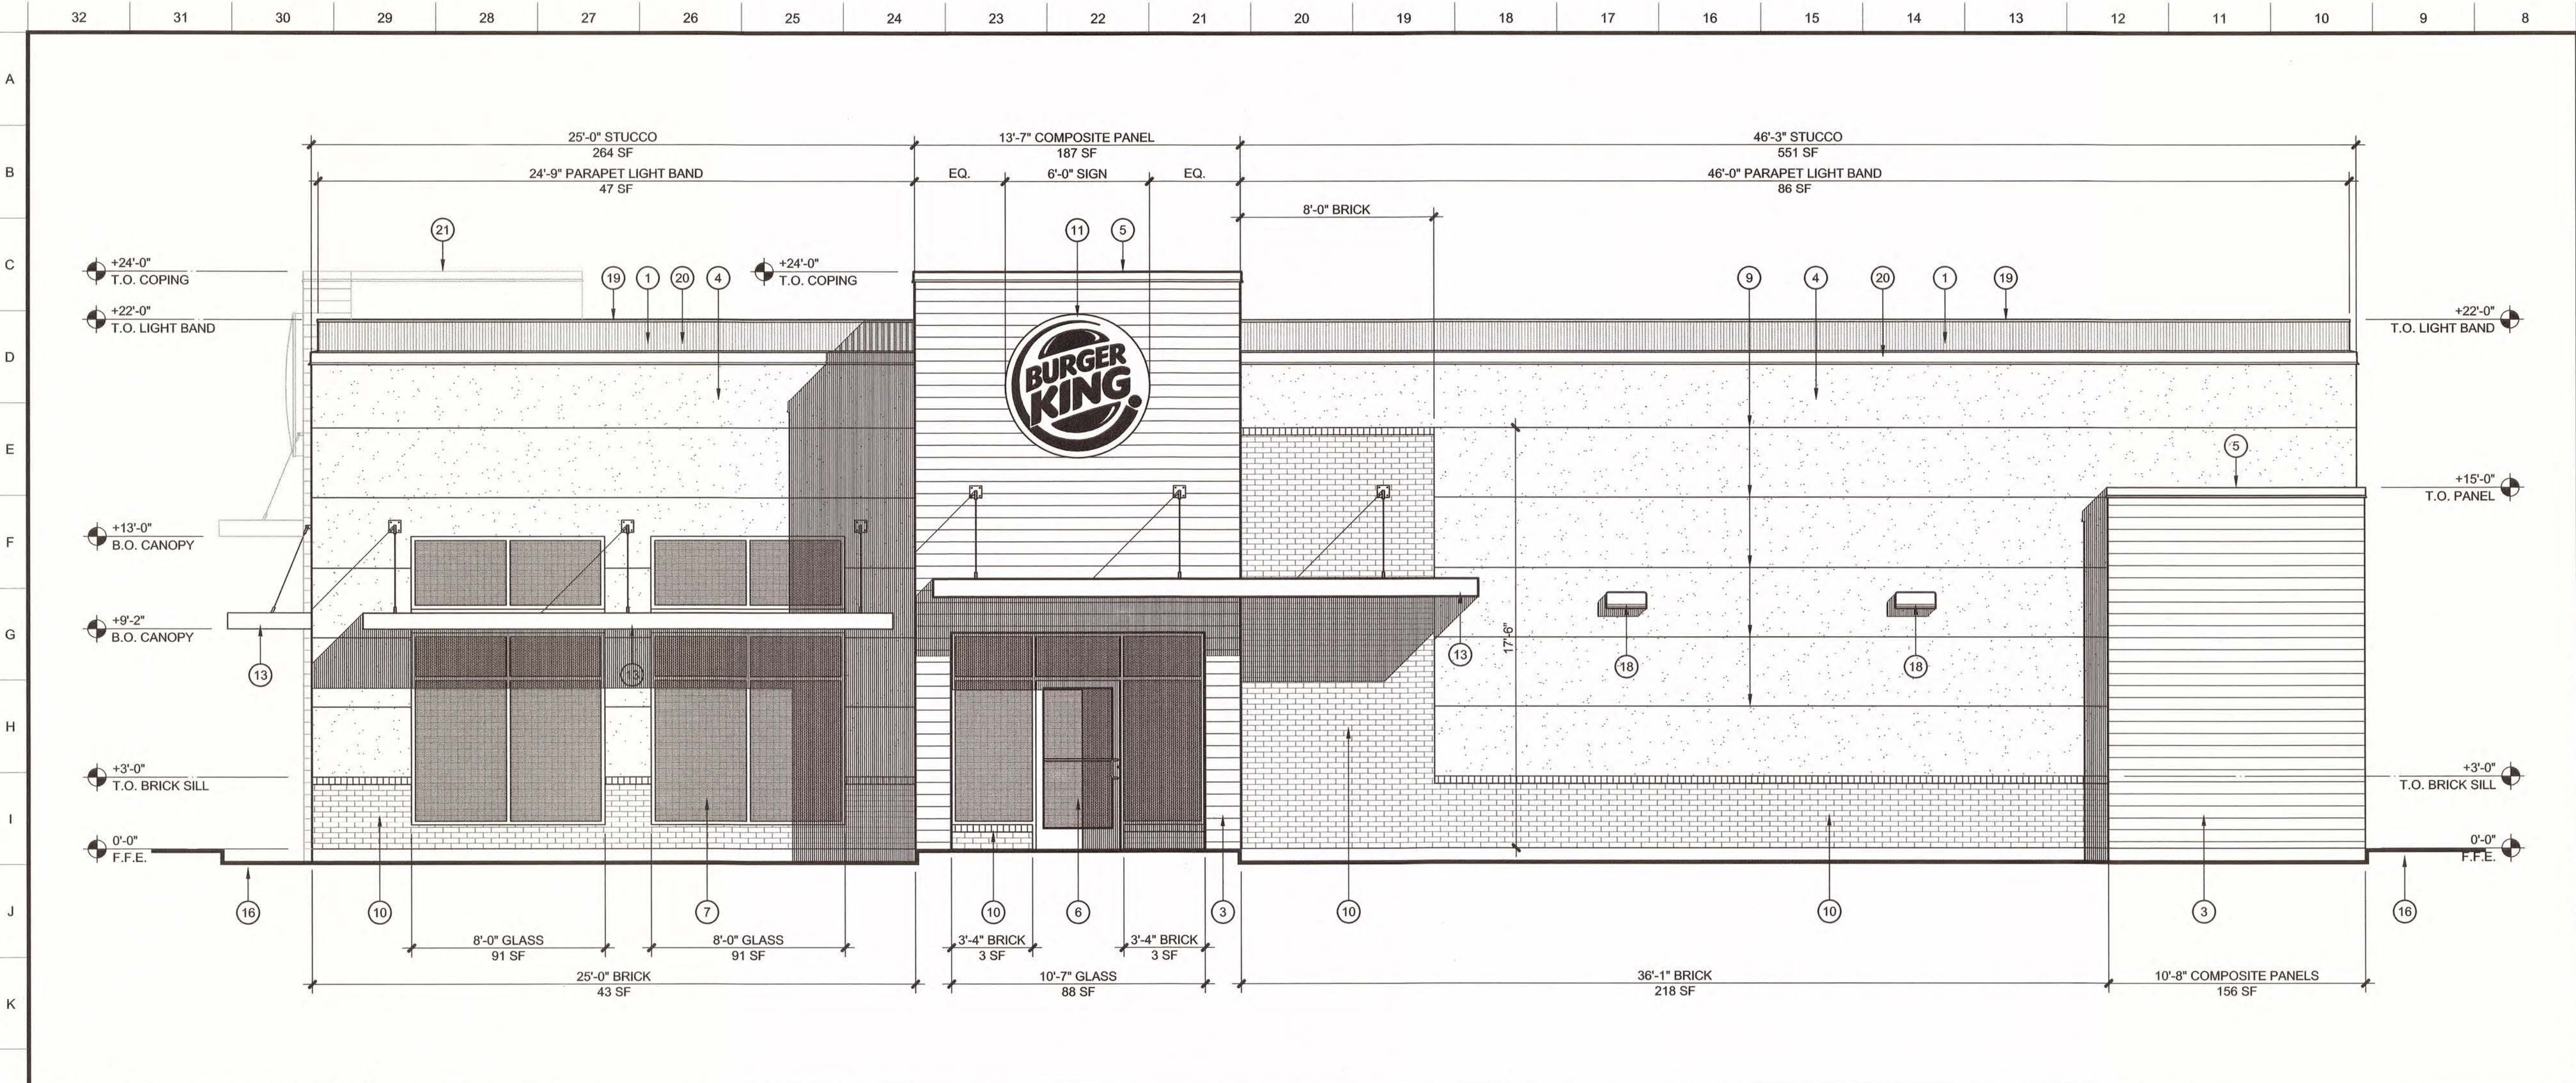

L32 WEST EXTERIOR ELEVATION

1/4"=1'-0"

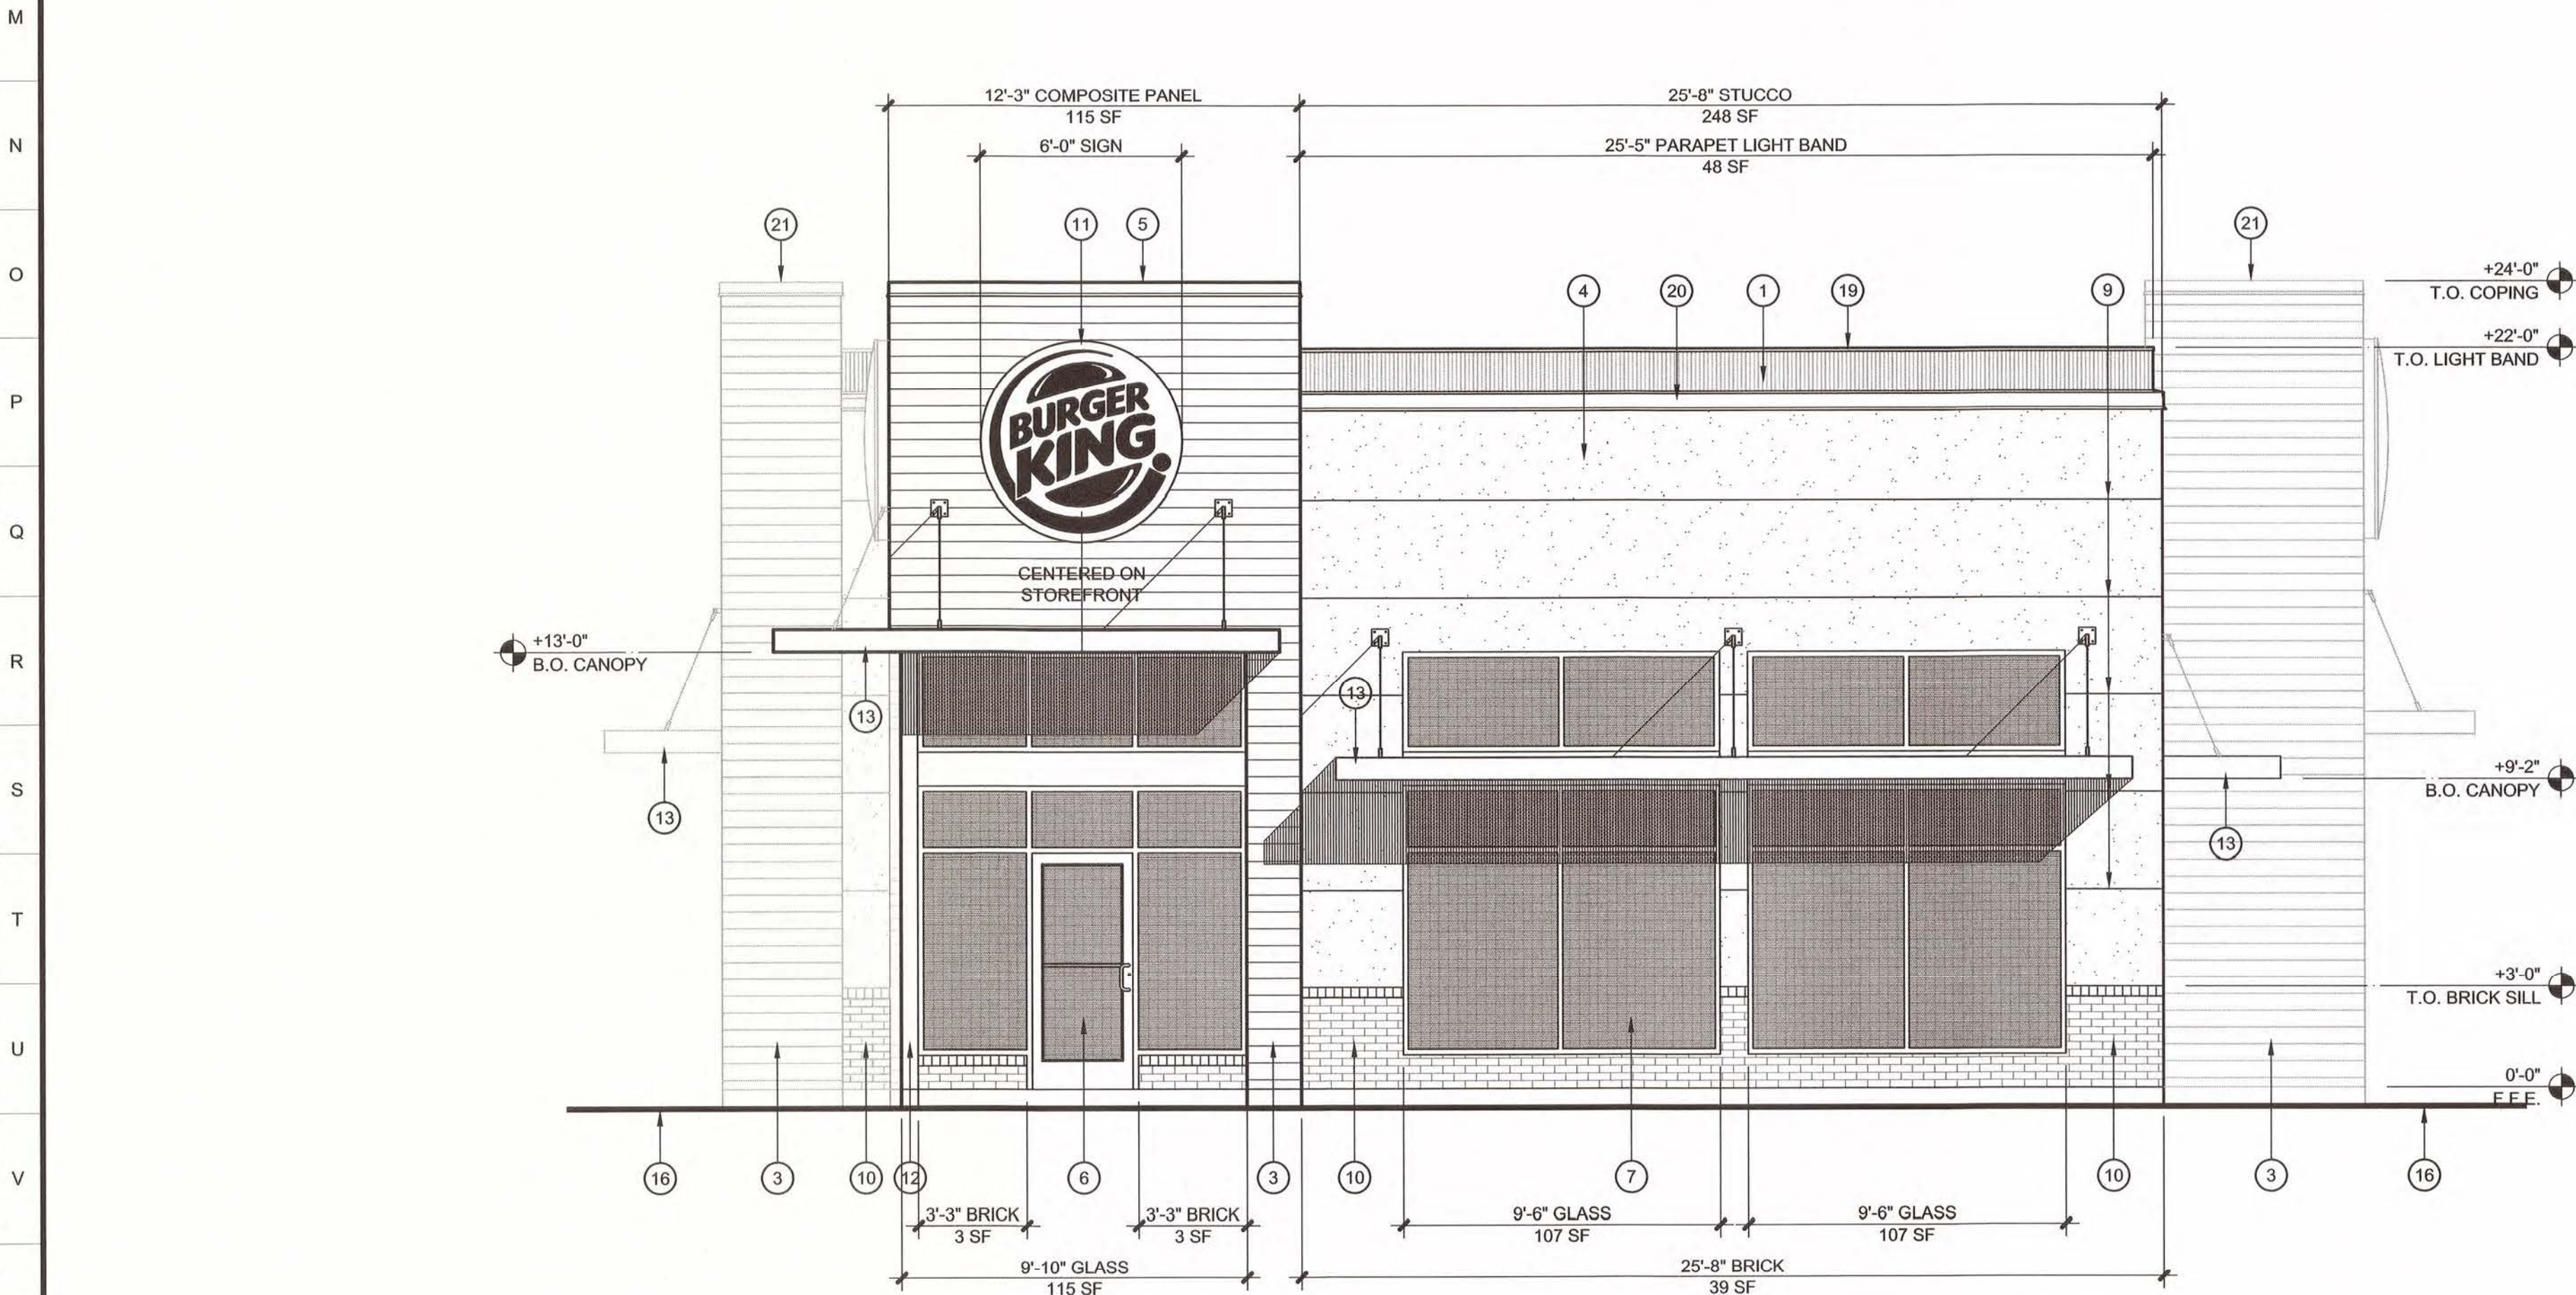

X32 NORTH EXTERIOR ELEVATION

1/4"=1'-0"

WEST ELEVATION MATERIAL %

PARAPET LIGHT BAND	=	133 SF (7%)
SIGNAGE	=	28 SF (1%)
STUCCO / E.I.F.S.	=	815 SF (43%)
BRICK VENEER	=	267 SF (14%)
HORIZONTAL COMPOSITE PANEL	=	343 SF (18%)
METAL CANOPY	=	32 SF (2%)
ALUMINUM STOREFRONT / GLAZING	=	270 SF (14%)
TOTAL WEST ELEVATION	=	1,888 SF (100%)

NORTH ELEVATION MATERIAL %

PARAPET LIGHT BAND	=	48 SF (6%)
SIGNAGE	=	28 SF (3%)
STUCCO / E.I.F.S.	=	248 SF (30%)
BRICK VENEER	=	45 SF (5%)
HORIZONTAL COMPOSITE PANEL	=	115 SF (14%)
METAL CANOPY	=	25 SF (3%)
ALUMINUM STOREFRONT / GLAZING	=	329 SF (39%)
TOTAL NORTH ELEVATION	=	838 SF (100%)

KEYNOTES

- 1 PARAPET LIGHT BAND
- 2 WALL-MOUNTED LIGHT BAND
- 3 HORIZONTAL COMPOSITE CEMENTITIOUS PANEL SIDING - NICHHA VINTAGE WOOD "CEDAR"
- 4 WESTERN ONE-KOTE STUCCO SYSTEM (ESR-1233) OR APPROVED E.I.F.S. EQUIVALENT WITH PRIMED AND PAINTED FINISH PPG "TANNER'S TAUPE"
- 5 PREFINISHED METAL COPING CAP - PRIMED & PAINTED FINISH PPG "CEDAR"
- 6 ALUMINUM DOOR AND STOREFRONT WITH CLEAR MILL FINISH & CLEAR DUAL-PANE INSULATED GLAZING
- 7 ALUMINUM STOREFRONT WINDOWS WITH CLEAR MILL FINISH & CLEAR DUAL-PANE INSULATED GLAZING
- 8 HOLLOW METAL DOOR & FRAME WITH PRIMED & PAINTED FINISH PPG "TANNER'S TAUPE"
- 9 HORIZONTAL CHANNEL REVEAL SCREEDS EQUALLY-SPACED IN STUCCO FINISH TYP.
- 10 THIN BRICK VENEER - HC MUDDOX "CHARDEL BLEND" (OR SIMULATED BRICK VENEER)
- 11 PARAPET WALL-MOUNTED SIGNAGE (UNDER SEPARATE PERMIT REVIEW & APPROVAL PROCESS)
- 12 STEEL COLUMNS CLAD WITH BREAK METAL TO MATCH ALUMINUM STOREFRONT FINISH
- 13 METAL CANOPY TO MATCH STOREFRONT FINISH
- 14 OVERFLOW SCUPPER
- 15 STEEL GUARD BOLLARD - (2) COATS PRIMED & PAINTED PPG RED COLOR TO MATCH ILLUMINATED SIGN BAND
- 16 FINISH GRADE
- 17 ELECTRICAL SERVICE ENTRANCE SECTION
- 18 WALL-MOUNTED LIGHT FIXTURE
- 19 PREFINISHED METAL COPING CAP - W.P. HICKMAN SYSTEMS INC. A-30 "SILVERSMITH"
- 20 PREFINISHED METAL COPING CAP - FINISH TO MATCH PPG "TANNER'S TAUPE"
- 21 PARAPET SHOWN BEYOND

TOTAL BLDG. EXTERIOR MATERIAL %

PARAPET LIGHT BAND	=	350 SF (6%)
SIGNAGE	=	84 SF (1%)
STUCCO / E.I.F.S.	=	2,457 SF (44%)
BRICK VENEER	=	516 SF (10%)
HORIZONTAL COMPOSITE PANEL	=	1,238 SF (23%)
METAL CANOPIES	=	71 SF (1%)
WALL LIGHT BAND	=	48 SF (1%)
ALUMINUM STOREFRONT / GLAZING	=	734 SF (13%)
HOLLOW METAL DOORS & FRAMES	=	66 SF (1%)
TOTAL BUILDING	=	5,564 SF (100%)

Sketch
Architecture Company
2454 East Southern Avenue, Mesa, Arizona 85205 ph 480.968.8015 fax 480.968.8032

BURGER KING RESTAURANT
4403 EAST BROADWAY ROAD, MESA AZ 85206




SAC Project Number
2020-02

WEST & NORTH
EXTERIOR
ELEVATIONS


A201

COMPANION TO ARCHITECTURAL SERVICES. ALL RIGHTS RESERVED. ARCHITECTURAL SERVICES, DRAWING, DESIGN, AND CONSTRUCTION DOCUMENTS ARE THE PROPERTY OF THE ARCHITECT. NO PART OF THIS DRAWING OR ANY OTHER PROJECT OF ARCHITECTURAL SERVICES SHALL BE REPRODUCED OR TRANSMITTED IN ANY FORM OR BY ANY MEANS WITHOUT THE WRITTEN PERMISSION OF THE ARCHITECT. ANY REPRODUCTION OR TRANSMISSION OF THIS DRAWING WITHOUT THE WRITTEN PERMISSION OF THE ARCHITECT IS PROHIBITED AND IS SUBJECT TO CIVIL AND CRIMINAL PROSECUTION. ARCHITECTURAL SERVICES ARCHITECTURE COMPANY, ALL RIGHTS RESERVED.

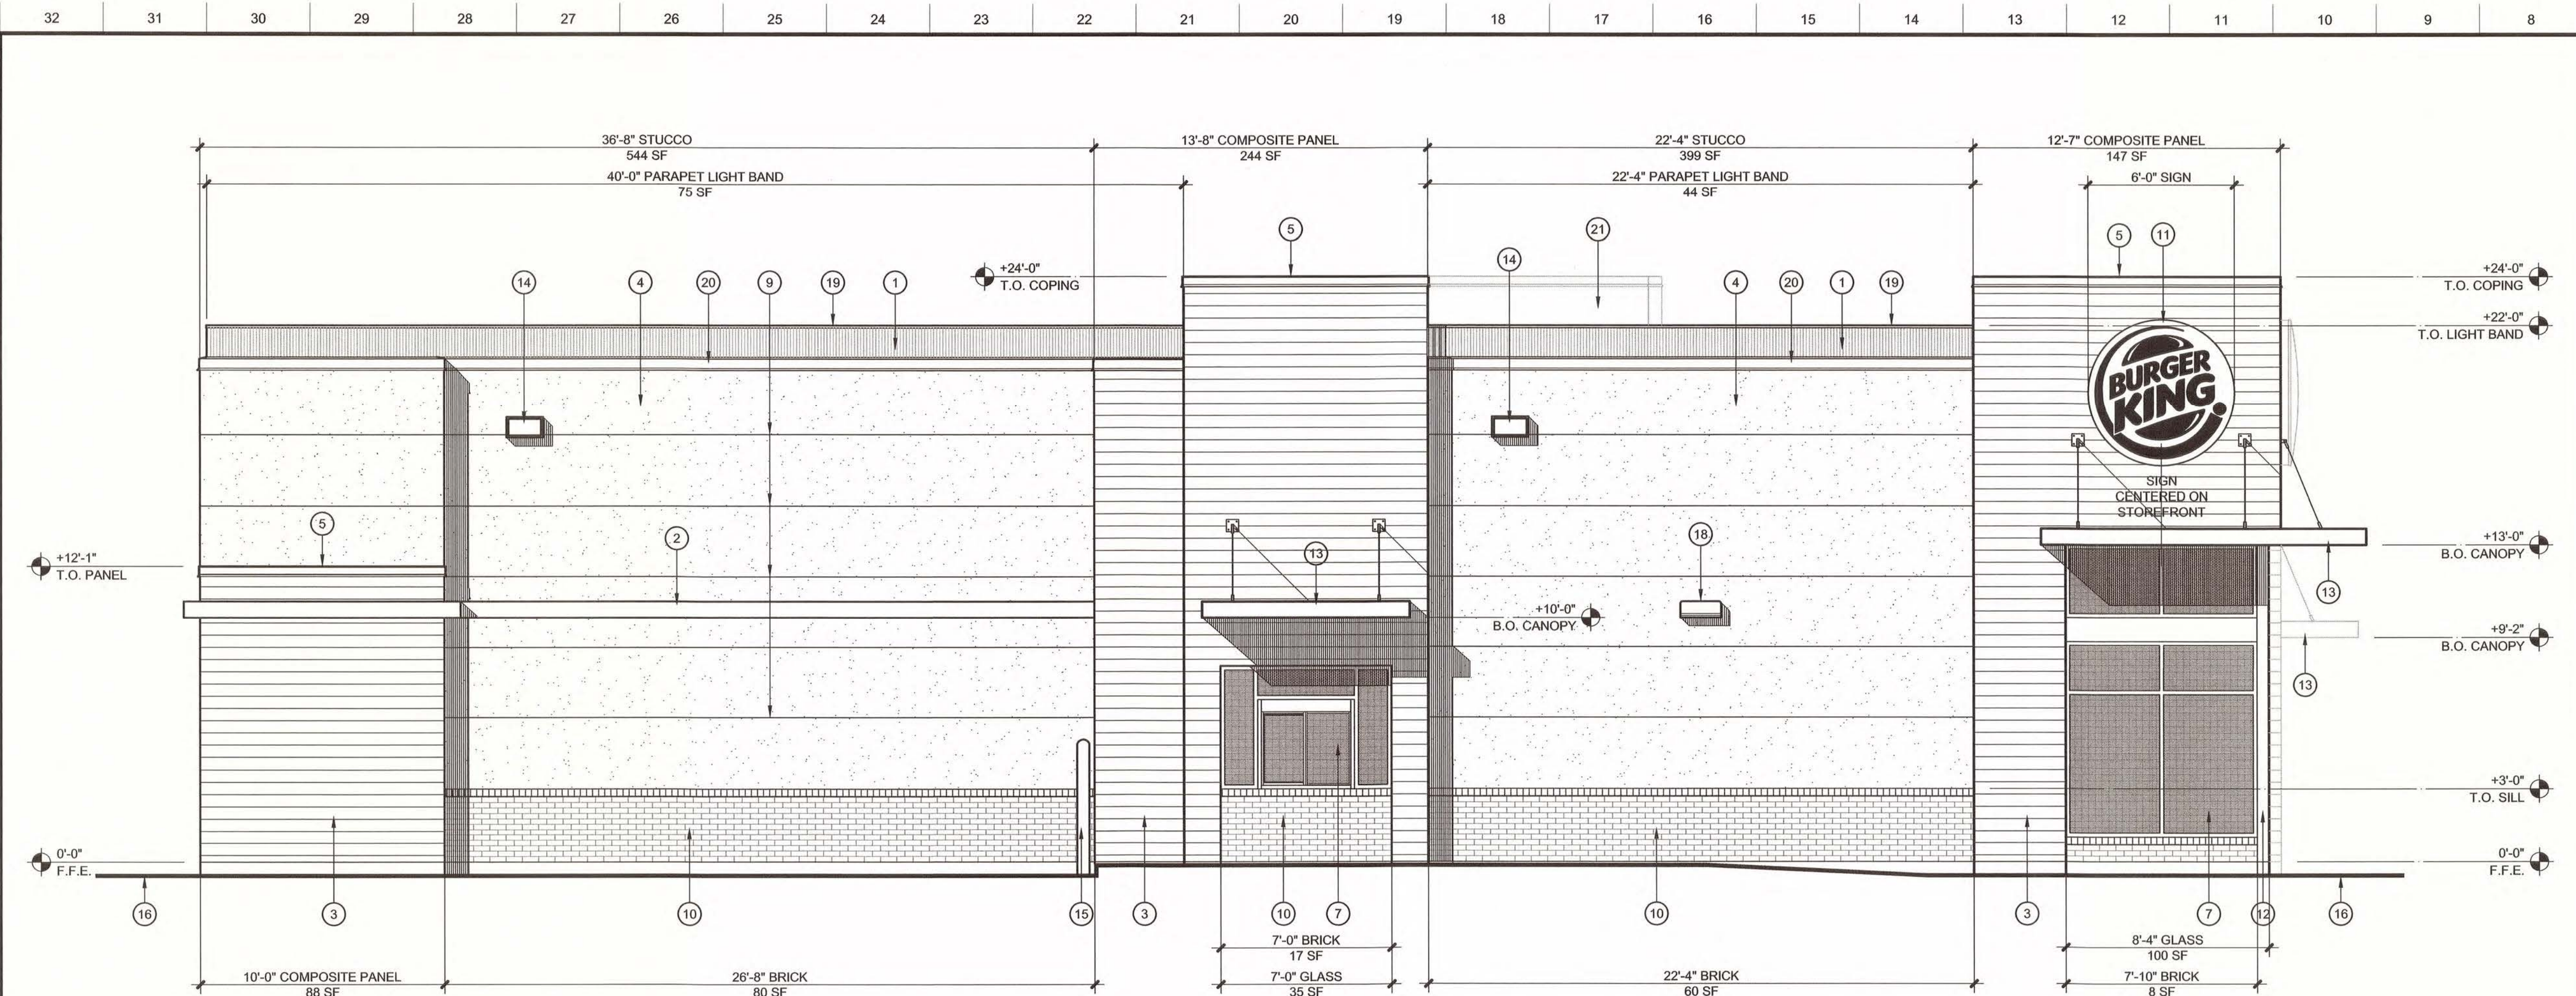

L32 EAST EXTERIOR ELEVATION

1/4"=1'-0"

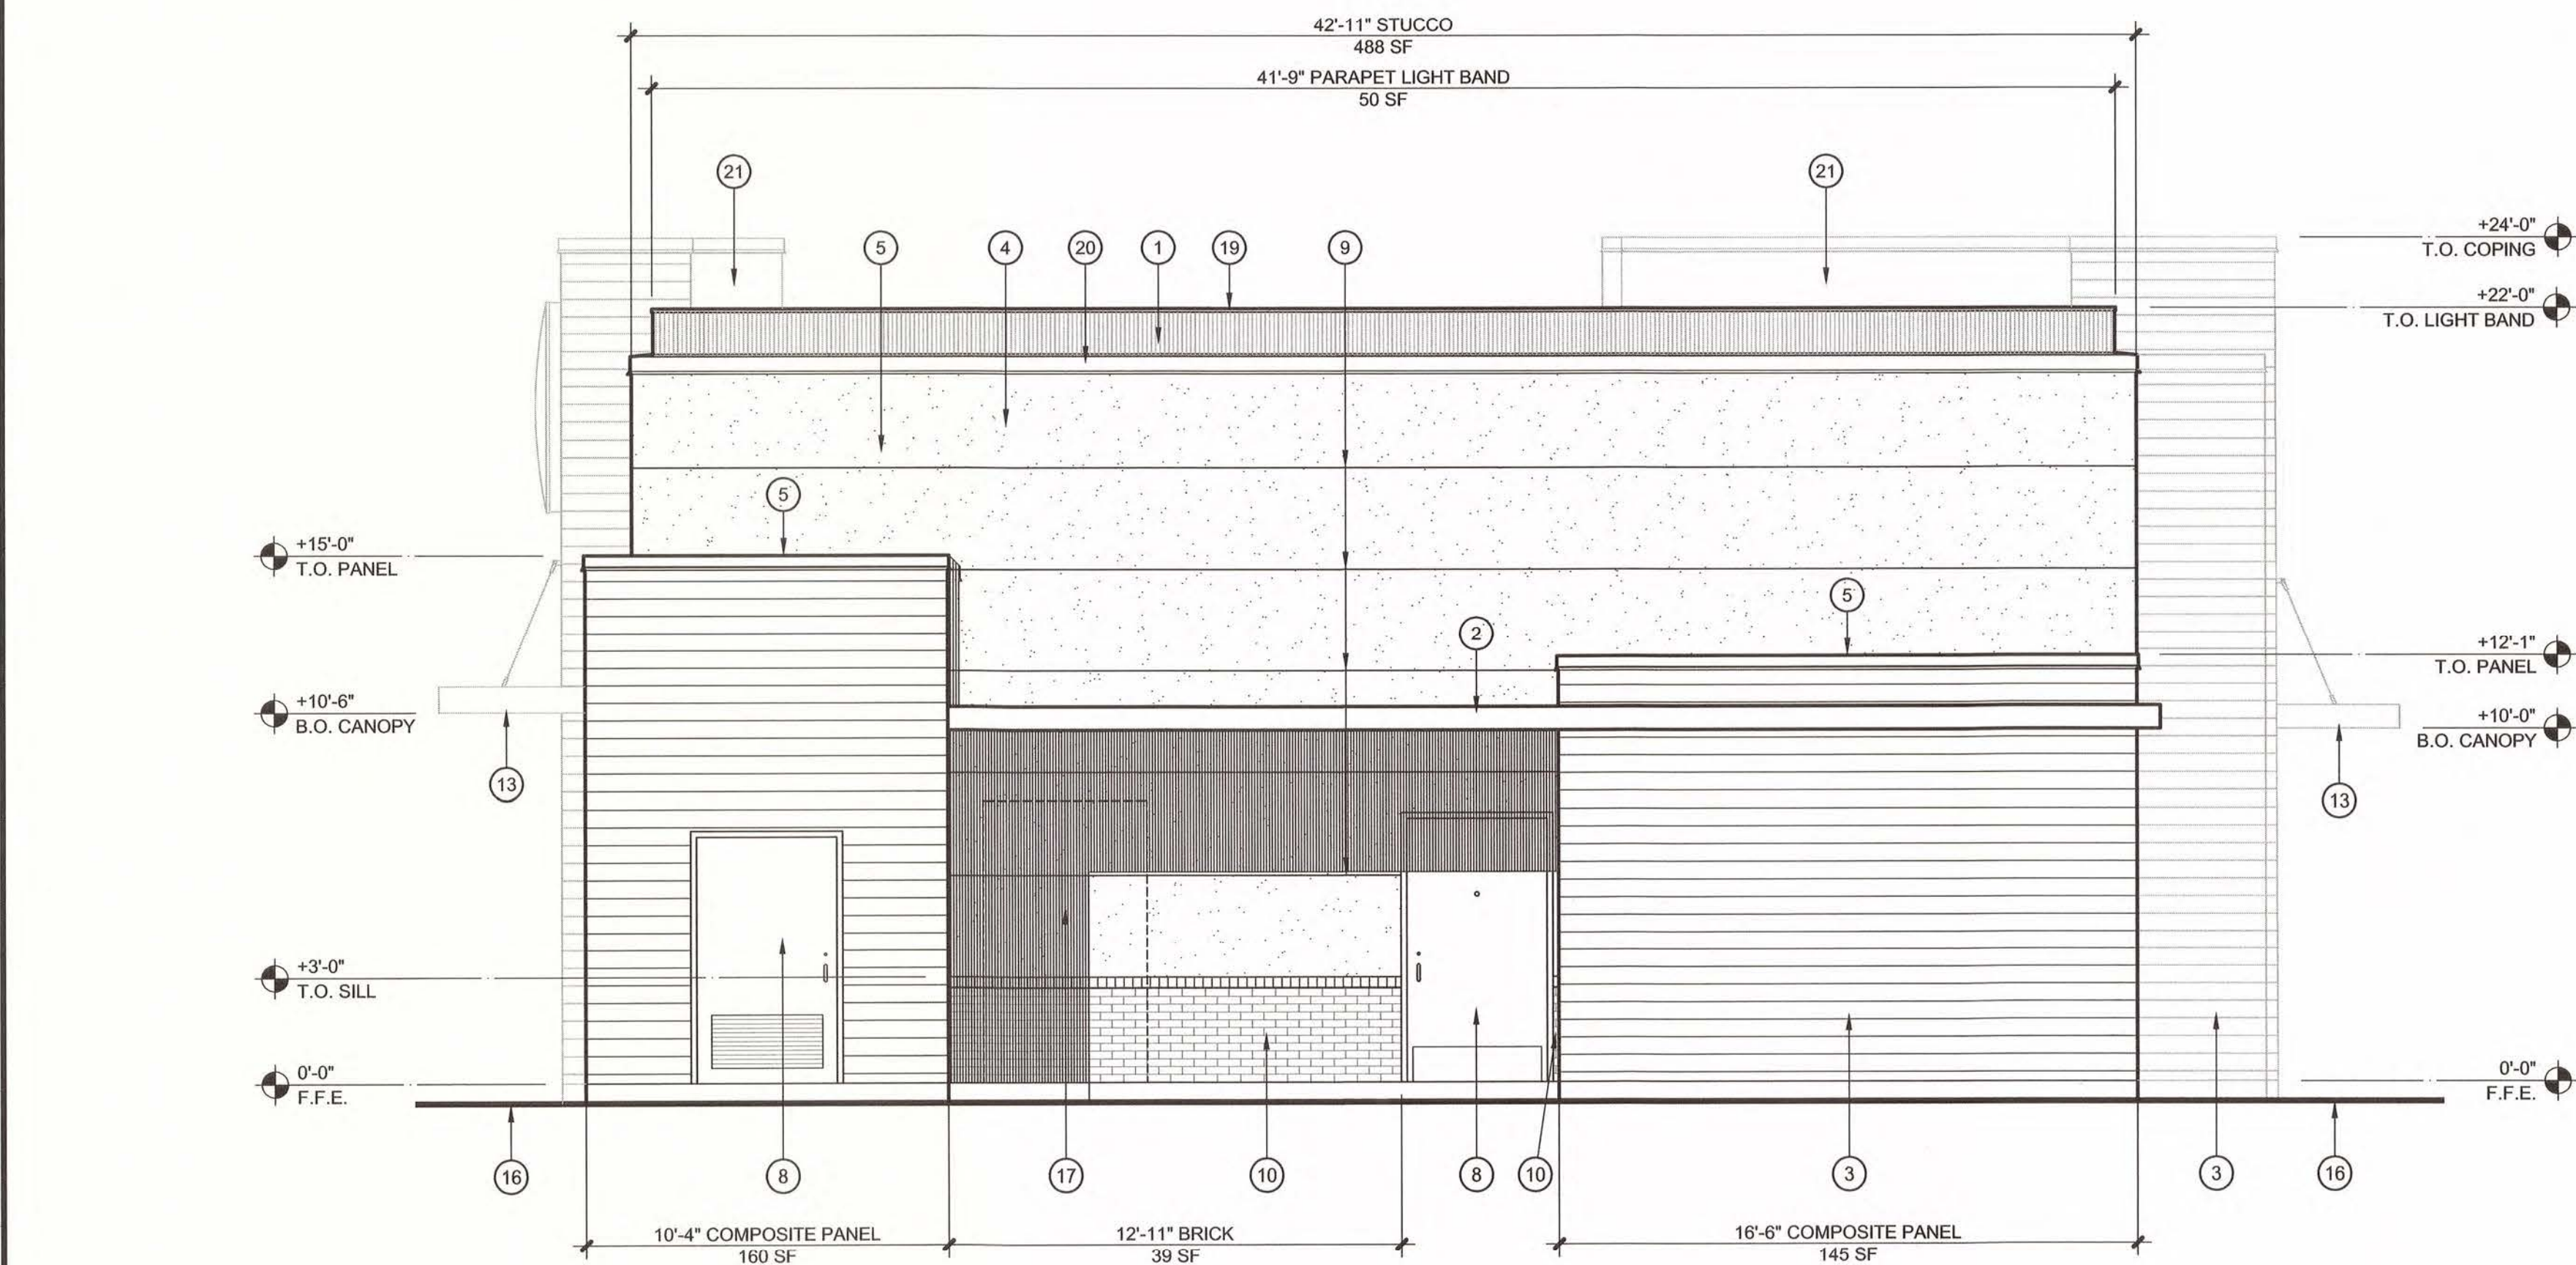

X32 SOUTH EXTERIOR ELEVATION

1/4"=1'-0"

EAST ELEVATION MATERIAL %

PARAPET LIGHT BAND	=	119 SF (6%)
SIGNAGE	=	28 SF (1%)
STUCCO / E.I.F.S.	=	920 SF (48%)
BRICK VENEER	=	165 SF (9%)
HORIZONTAL COMPOSITE PANEL	=	502 SF (27%)
METAL CANOPY	=	14 SF (1%)
WALL LIGHT BAND	=	25 SF (1%)
ALUMINUM STOREFRONT / GLAZING	=	135 SF (7%)
TOTAL EAST ELEVATION	=	1,908 SF (100%)

SOUTH ELEVATION MATERIAL %

PARAPET LIGHT BAND	=	50 SF (5%)
STUCCO / E.I.F.S.	=	451 SF (49%)
BRICK VENEER	=	39 SF (4%)
HORIZONTAL COMPOSITE PANEL	=	301 SF (32%)
WALL LIGHT BAND	=	23 SF (3%)
HOLLOW METAL DOOR / FRAME	=	66 SF (7%)
TOTAL SOUTH ELEVATION	=	930 SF (100%)

TOTAL BLDG. EXTERIOR MATERIAL %

PARAPET LIGHT BAND	=	350 SF (6%)
SIGNAGE	=	84 SF (1%)
STUCCO / E.I.F.S.	=	2,457 SF (44%)
BRICK VENEER	=	516 SF (10%)
HORIZONTAL COMPOSITE PANEL	=	1,238 SF (23%)
METAL CANOPIES	=	71 SF (1%)
WALL LIGHT BAND	=	48 SF (1%)
ALUMINUM STOREFRONT / GLAZING	=	734 SF (13%)
HOLLOW METAL DOORS & FRAMES	=	66 SF (1%)
TOTAL BUILDING	=	5,564 SF (100%)

Sketch
Architecture Company
2454 East Southern Avenue, Mesa, Arizona 85205 ph:480.888.8015 fax:480.888.8032

BURGER KING RESTAURANT
4403 EAST BROADWAY ROAD, MESA AZ 85206



SAC Project Number
2020-02

EAST & SOUTH
EXTERIOR
ELEVATIONS

A202

CONTRACTOR SHALL BE RESPONSIBLE FOR OBTAINING ALL NECESSARY PERMITS AND APPROVALS FROM THE LOCAL, STATE AND FEDERAL AGENCIES. THE CONTRACTOR SHALL BE RESPONSIBLE FOR OBTAINING ALL NECESSARY PERMITS AND APPROVALS FROM THE LOCAL, STATE AND FEDERAL AGENCIES. THE CONTRACTOR SHALL BE RESPONSIBLE FOR OBTAINING ALL NECESSARY PERMITS AND APPROVALS FROM THE LOCAL, STATE AND FEDERAL AGENCIES.



L32 WEST EXTERIOR ELEVATION

1/4"=1'-0"



X32 NORTH EXTERIOR ELEVATION

1/4"=1'-0"

WEST ELEVATION MATERIAL %

PARAPET LIGHT BAND	=	133 SF (7%)
SIGNAGE	=	28 SF (1%)
STUCCO / E.I.F.S.	=	815 SF (43%)
BRICK VENEER	=	267 SF (14%)
HORIZONTAL COMPOSITE PANEL	=	343 SF (18%)
METAL CANOPY	=	32 SF (2%)
ALUMINUM STOREFRONT / GLAZING	=	270 SF (14%)
TOTAL WEST ELEVATION	=	1,888 SF (100%)

NORTH ELEVATION MATERIAL %

PARAPET LIGHT BAND	=	48 SF (6%)
SIGNAGE	=	28 SF (3%)
STUCCO / E.I.F.S.	=	248 SF (30%)
BRICK VENEER	=	45 SF (5%)
HORIZONTAL COMPOSITE PANEL	=	115 SF (14%)
METAL CANOPY	=	25 SF (3%)
ALUMINUM STOREFRONT / GLAZING	=	328 SF (39%)
TOTAL NORTH ELEVATION	=	838 SF (100%)

KEYNOTES

- 1 PARAPET LIGHT BAND
- 2 WALL-MOUNTED LIGHT BAND
- 3 HORIZONTAL COMPOSITE CEMENTITIOUS PANEL SIDING - NICHHA VINTAGE WOOD "CEDAR"
- 4 WESTERN ONE-KOTE STUCCO SYSTEM (ESR-1233) OR APPROVED E.I.F.S. EQUIVALENT WITH PRIMED AND PAINTED FINISH PPG "TANNER'S TAUPE"
- 5 PREFINISHED METAL COPING CAP - PRIMED & PAINTED FINISH PPG "CEDAR"
- 6 ALUMINUM DOOR AND STOREFRONT WITH CLEAR MILL FINISH & CLEAR DUAL-PANE INSULATED GLAZING
- 7 ALUMINUM STOREFRONT WINDOWS WITH CLEAR MILL FINISH & CLEAR DUAL-PANE INSULATED GLAZING
- 8 HOLLOW METAL DOOR & FRAME WITH PRIMED & PAINTED FINISH PPG "TANNER'S TAUPE"
- 9 HORIZONTAL CHANNEL REVEAL SCREEDS EQUALLY-SPACED IN STUCCO FINISH TYP.
- 10 THIN BRICK VENEER - HC MUDDOX "CHARDEL BLEND" (OR SIMULATED BRICK VENEER)
- 11 PARAPET WALL-MOUNTED SIGNAGE (UNDER SEPARATE PERMIT REVIEW & APPROVAL PROCESS)
- 12 STEEL COLUMNS CLAD WITH BREAK METAL TO MATCH ALUMINUM STOREFRONT FINISH
- 13 METAL CANOPY TO MATCH STOREFRONT FINISH
- 14 OVERFLOW SCUPPER
- 15 STEEL GUARD BOLLARD - (2) COATS PRIMED & PAINTED PPG RED COLOR TO MATCH ILLUMINATED SIGN BAND
- 16 FINISH GRADE
- 17 ELECTRICAL SERVICE ENTRANCE SECTION
- 18 WALL-MOUNTED LIGHT FIXTURE
- 19 PREFINISHED METAL COPING CAP - W.P. HICKMAN SYSTEMS INC. A-30 "SILVERSMITH"
- 20 PREFINISHED METAL COPING CAP - FINISH TO MATCH PPG "TANNER'S TAUPE"
- 21 PARAPET SHOWN BEYOND

TOTAL BLDG. EXTERIOR MATERIAL %

PARAPET LIGHT BAND	=	350 SF (6%)
SIGNAGE	=	84 SF (1%)
STUCCO / E.I.F.S.	=	2,457 SF (44%)
BRICK VENEER	=	516 SF (10%)
HORIZONTAL COMPOSITE PANEL	=	1,238 SF (23%)
METAL CANOPIES	=	71 SF (1%)
WALL LIGHT BAND	=	48 SF (1%)
ALUMINUM STOREFRONT / GLAZING	=	734 SF (13%)
HOLLOW METAL DOORS & FRAMES	=	86 SF (1%)
TOTAL BUILDING	=	5,564 SF (100%)

Sketch
Architecture Company
2454 East Southern Avenue, Mesa, Arizona 85205 ph: 480.968.8015 fax: 480.968.8020

BURGER KING RESTAURANT
4403 EAST BROADWAY ROAD, MESA AZ 85206



SAC Project Number
2020-02


WEST & NORTH
EXTERIOR
ELEVATIONS

A201

CONSIDERATION OF THE PROJECT'S IMPACTS: ALL REPORTS, DRAWINGS, SPECIFICATIONS, COMMENTS, AND OTHER DOCUMENTS AND MATERIALS PREPARED BY ARCHITECTS AND/OR ENGINEERS FOR THE PROJECT SHALL BE THE PROPERTY OF THE ARCHITECT AND SHALL NOT BE REPRODUCED OR TRANSMITTED IN ANY FORM OR BY ANY MEANS, ELECTRONIC OR MECHANICAL, INCLUDING PHOTOCOPYING, RECORDING, OR BY ANY INFORMATION STORAGE AND RETRIEVAL SYSTEM, WITHOUT THE WRITTEN CONSENT OF THE ARCHITECT. THE ARCHITECT'S FEE DOES NOT INCLUDE THE COST OF ANY SUCH REPRODUCTION OR TRANSMISSION. THE ARCHITECT'S FEE DOES INCLUDE THE COST OF ANY SUCH REPRODUCTION OR TRANSMISSION FOR THE PROJECT'S USE ONLY.

L32 EAST EXTERIOR ELEVATION

1/4"=1'-0"

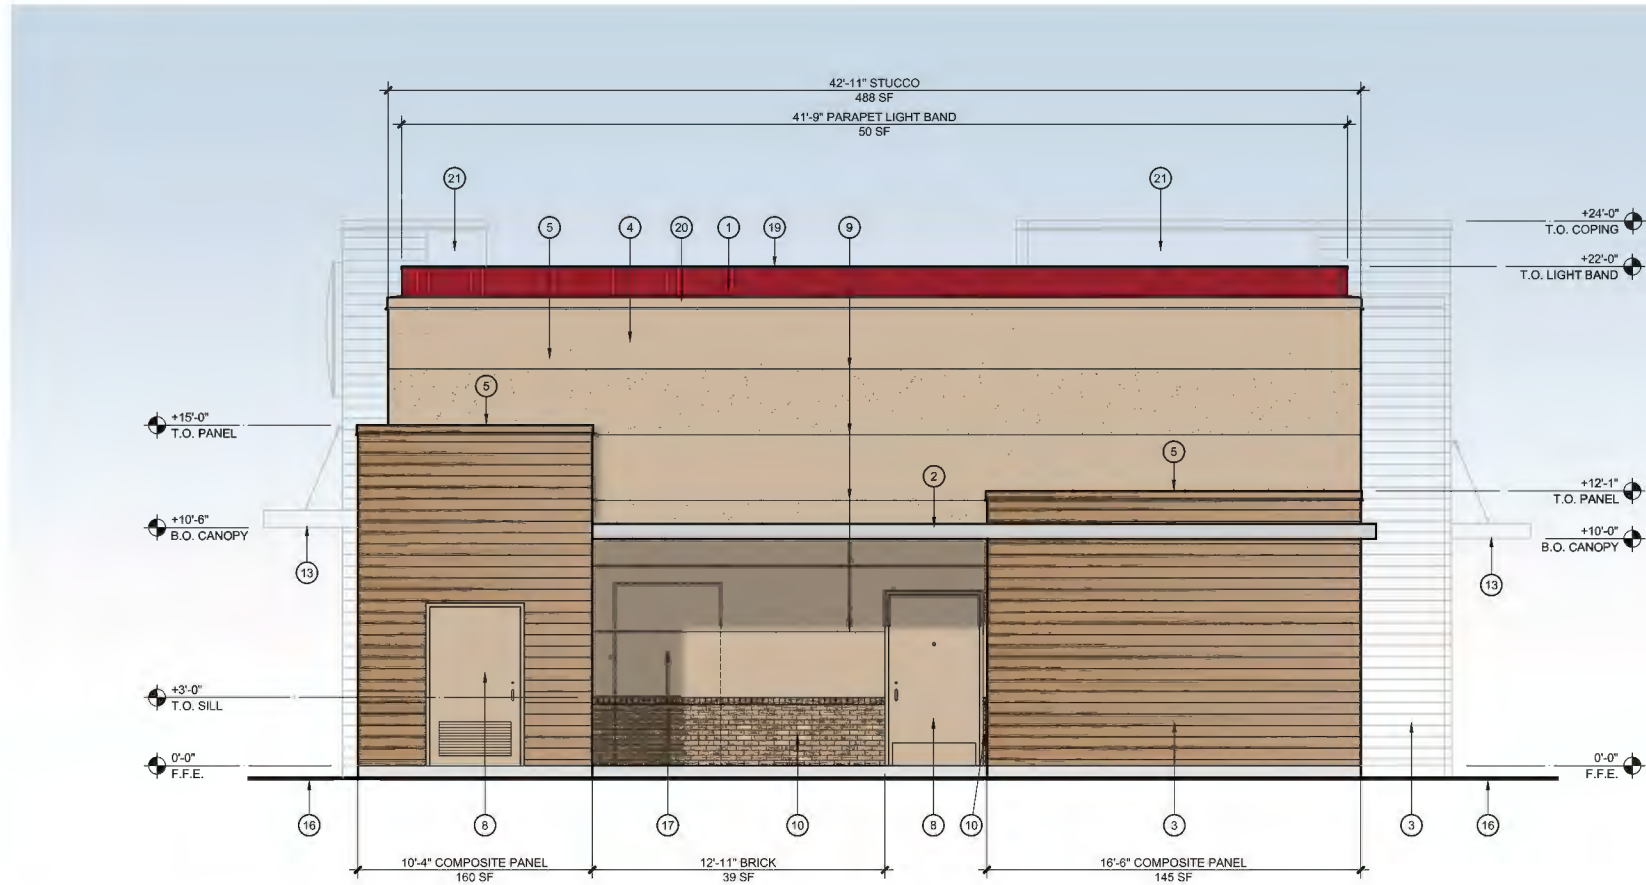

EAST ELEVATION MATERIAL %

PARAPET LIGHT BAND	=	119 SF (6%)
SIGNAGE	=	28 SF (1%)
STUCCO / E.I.F.S.	=	920 SF (48%)
BRICK VENEER	=	165 SF (9%)
HORIZONTAL COMPOSITE PANEL	=	502 SF (27%)
METAL CANOPY	=	14 SF (1%)
WALL LIGHT BAND	=	25 SF (1%)
ALUMINUM STOREFRONT / GLAZING	=	135 SF (7%)
TOTAL EAST ELEVATION	=	1,908 SF (100%)

SOUTH ELEVATION MATERIAL %

PARAPET LIGHT BAND	=	50 SF (5%)
STUCCO / E.I.F.S.	=	451 SF (49%)
BRICK VENEER	=	39 SF (4%)
HORIZONTAL COMPOSITE PANEL	=	301 SF (32%)
WALL LIGHT BAND	=	23 SF (3%)
HOLLOW METAL DOOR / FRAME	=	68 SF (7%)
TOTAL SOUTH ELEVATION	=	930 SF (100%)

KEYNOTES

- 1 PARAPET LIGHT BAND
- 2 WALL-MOUNTED LIGHT BAND
- 3 HORIZONTAL COMPOSITE CEMENTITIOUS PANEL SIDING - NICHHA VINTAGE WOOD "CEDAR"
- 4 WESTERN ONE-KOTE STUCCO SYSTEM (ESR-1233) OR APPROVED E.I.F.S. EQUIVALENT WITH PRIMED AND PAINTED FINISH PPG "TANNER'S TAUPE"
- 5 PREFINISHED METAL COPING CAP - PRIMED & PAINTED FINISH PPG "CEDAR"
- 6 ALUMINUM DOOR AND STOREFRONT WITH CLEAR MILL FINISH & CLEAR DUAL-PANE INSULATED GLAZING
- 7 ALUMINUM STOREFRONT WINDOWS WITH CLEAR MILL FINISH & CLEAR DUAL-PANE INSULATED GLAZING
- 8 HOLLOW METAL DOOR & FRAME WITH PRIMED & PAINTED FINISH PPG "TANNER'S TAUPE"
- 9 HORIZONTAL CHANNEL REVEAL SCREEDS EQUALLY-SPACED IN STUCCO FINISH TYP.
- 10 THIN BRICK VENEER - HC MUDDOX "CHARDEL BLEND" (OR SIMULATED BRICK VENEER)
- 11 PARAPET WALL-MOUNTED SIGNAGE (UNDER SEPARATE PERMIT REVIEW & APPROVAL PROCESS)
- 12 STEEL COLUMNS CLAD WITH BREAK METAL TO MATCH ALUMINUM STOREFRONT FINISH
- 13 METAL CANOPY TO MATCH STOREFRONT FINISH
- 14 OVERFLOW SCUPPER
- 15 STEEL GUARD BOLLARD - (2) COATS PRIMED & PAINTED PPG RED COLOR TO MATCH ILLUMINATED SIGN BAND
- 16 FINISH GRADE
- 17 ELECTRICAL SERVICE ENTRANCE SECTION SHOWN DASHED
- 18 WALL-MOUNTED LIGHT FIXTURE
- 19 PREFINISHED METAL COPING CAP - W.P. HICKMAN SYSTEMS INC. A-30 "SILVERSMITH"
- 20 PREFINISHED METAL COPING CAP - FINISH TO MATCH PPG "TANNER'S TAUPE"
- 21 PARAPET SHOWN BEYOND

TOTAL BLDG. EXTERIOR MATERIAL %

PARAPET LIGHT BAND	=	350 SF (6%)
SIGNAGE	=	84 SF (1%)
STUCCO / E.I.F.S.	=	2,457 SF (44%)
BRICK VENEER	=	516 SF (10%)
HORIZONTAL COMPOSITE PANEL	=	1,238 SF (23%)
METAL CANOPIES	=	71 SF (1%)
WALL LIGHT BAND	=	48 SF (1%)
ALUMINUM STOREFRONT / GLAZING	=	734 SF (13%)
HOLLOW METAL DOORS & FRAMES	=	86 SF (1%)
TOTAL BUILDING	=	5,564 SF (100%)

BURGER KING RESTAURANT
4403 EAST BROADWAY ROAD, MESA AZ 85206

Sketch
Architecture Company
2454 East Southern Avenue, Mesa, Arizona 85205 PH: 480.968.8015 FAX: 480.968.8033

SAC Project Number
2020-02

EAST & SOUTH
EXTERIOR
ELEVATIONS

A202