



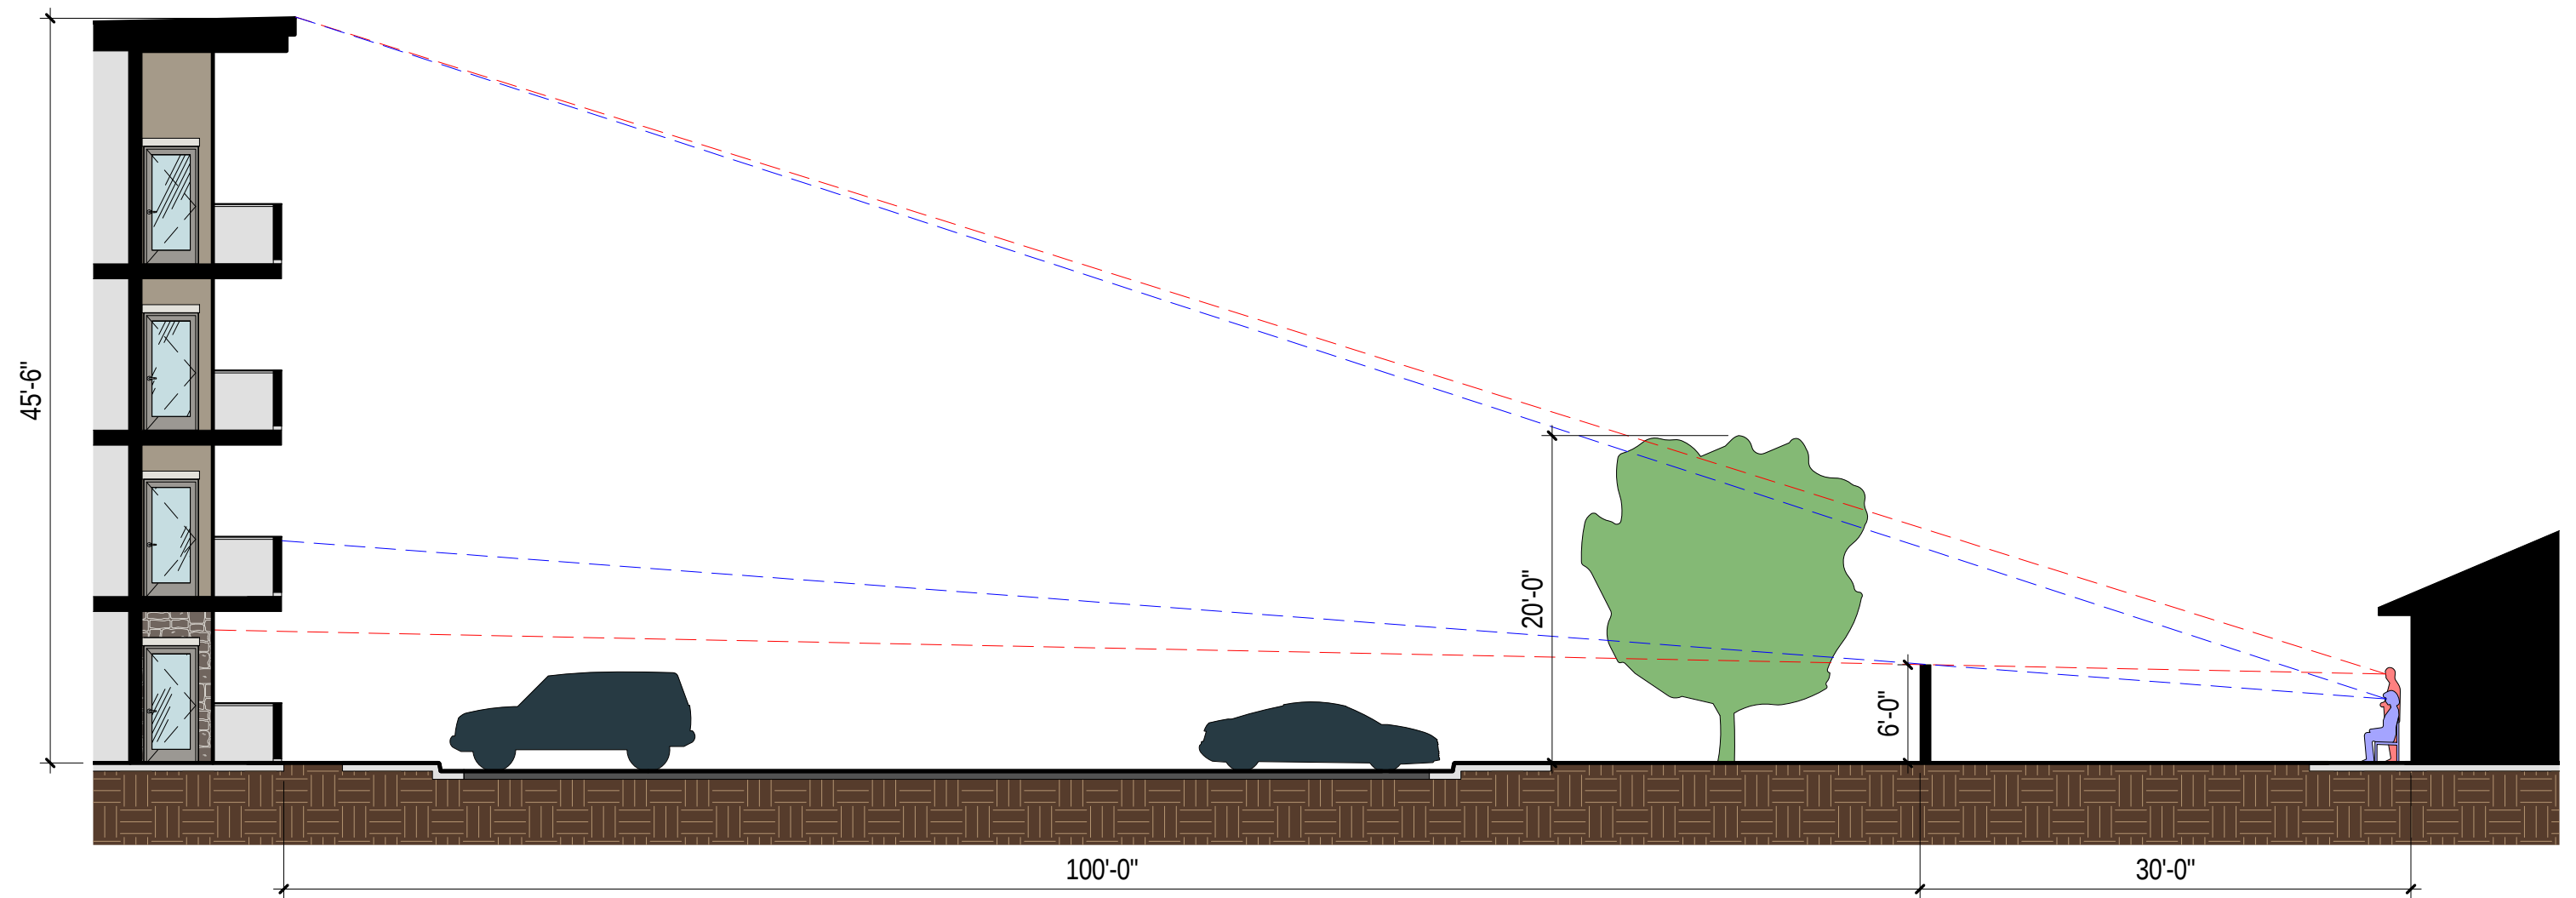

SIGHT LINE DIAGRAM - 100' 1/4 STORY TALL

SCALE: 1" = 10'-0"

*THE FALLS AT CRISMON COMMONS
SIGHT LINE DIAGRAMS*

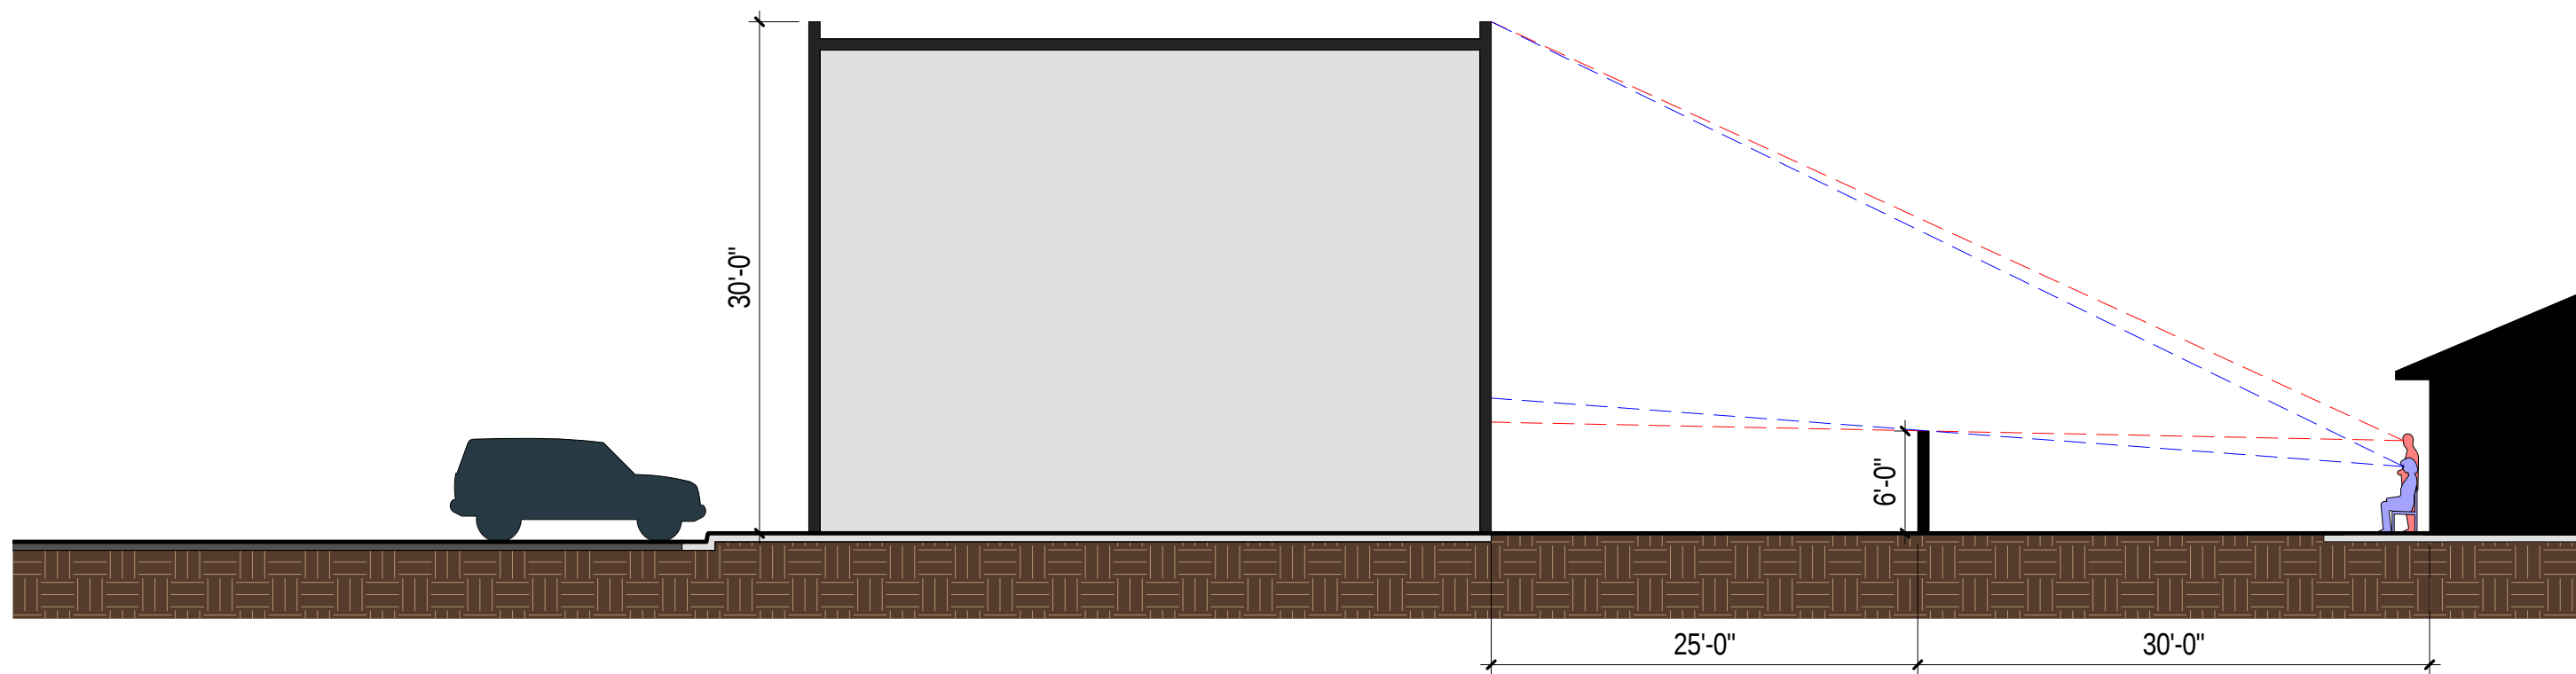

SIGHT LINE DIAGRAM - 25'/30' TALL

SCALE: 1" = 10'-0"

*THE FALLS AT CRISMON COMMONS
SIGHT LINE DIAGRAMS*