


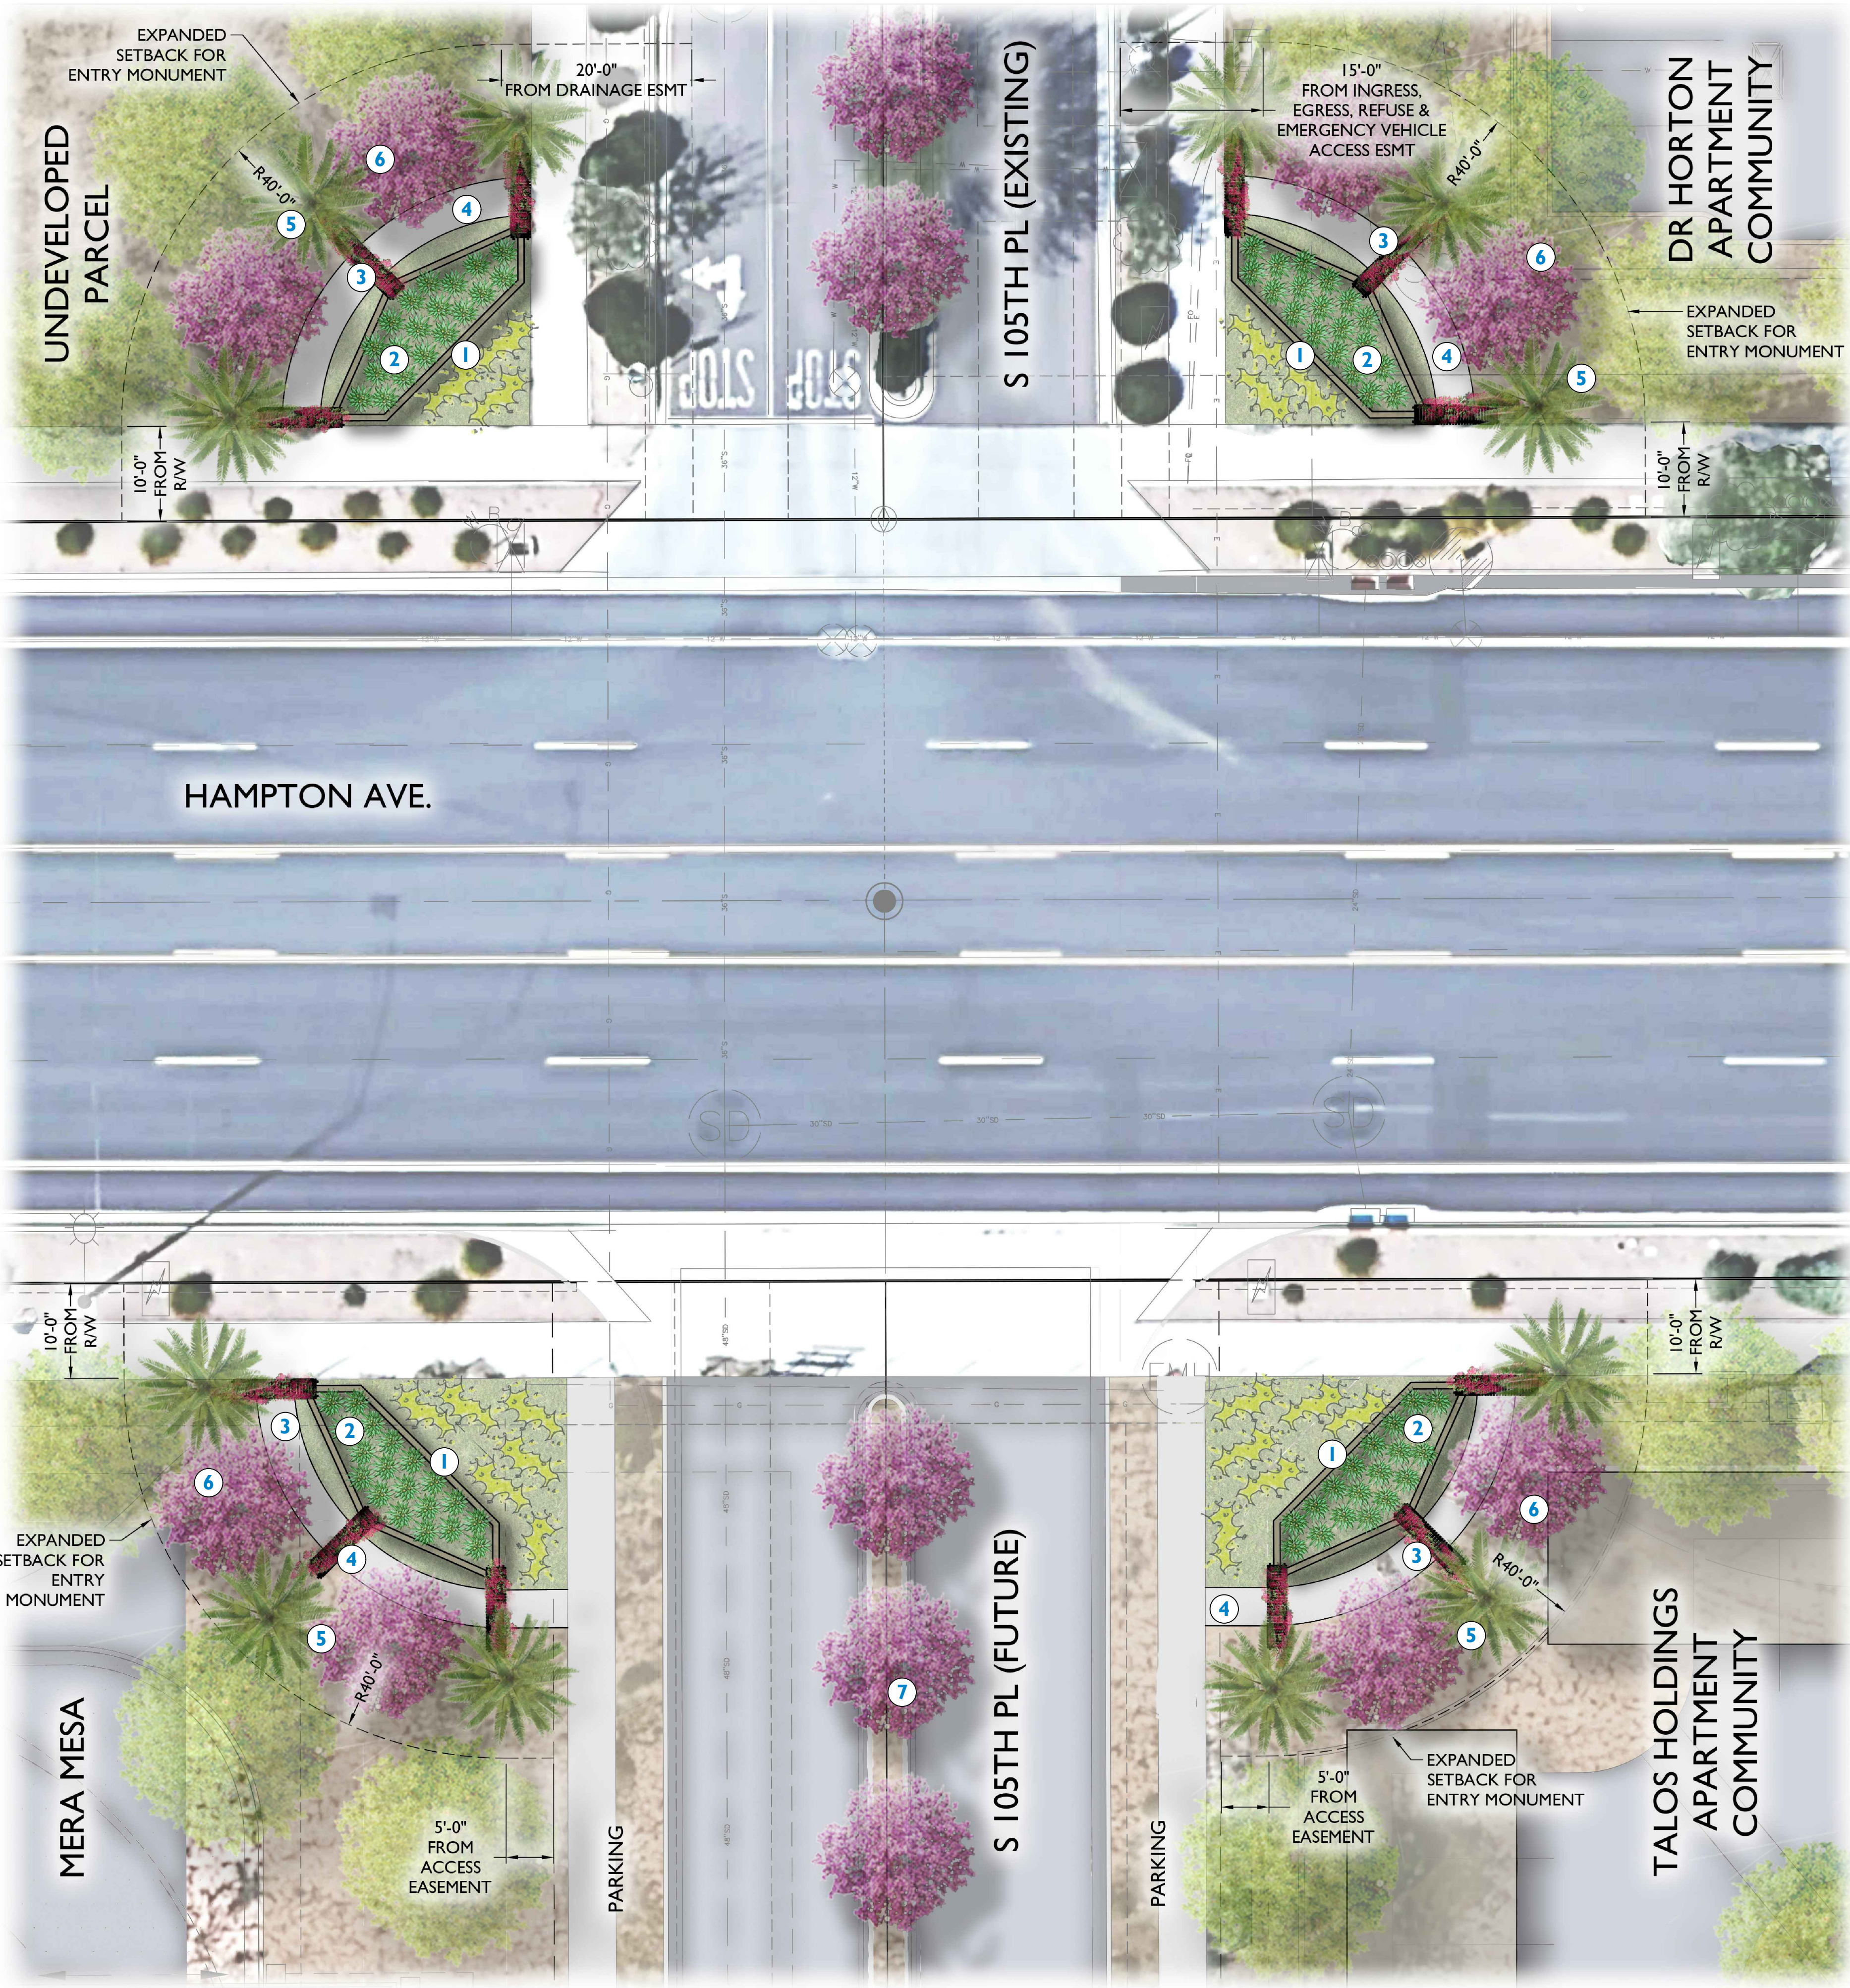

- ### KEYNOTES
- ① MONUMENT WALL
 - ② MONOCULTURAL AGAVE PLANTING
 - ③ TRELLIS WITH BOUGAINVILLEA VINE
 - ④ SIDEWALK
 - ⑤ PALM PLANTING
 - ⑥ COLORFUL ACCENT TREES
 - ⑦ MEDIAN
 - ⑧ NOT USED



① ENTRY MONUMENT
Scale: 1/4" = 1'-0"