


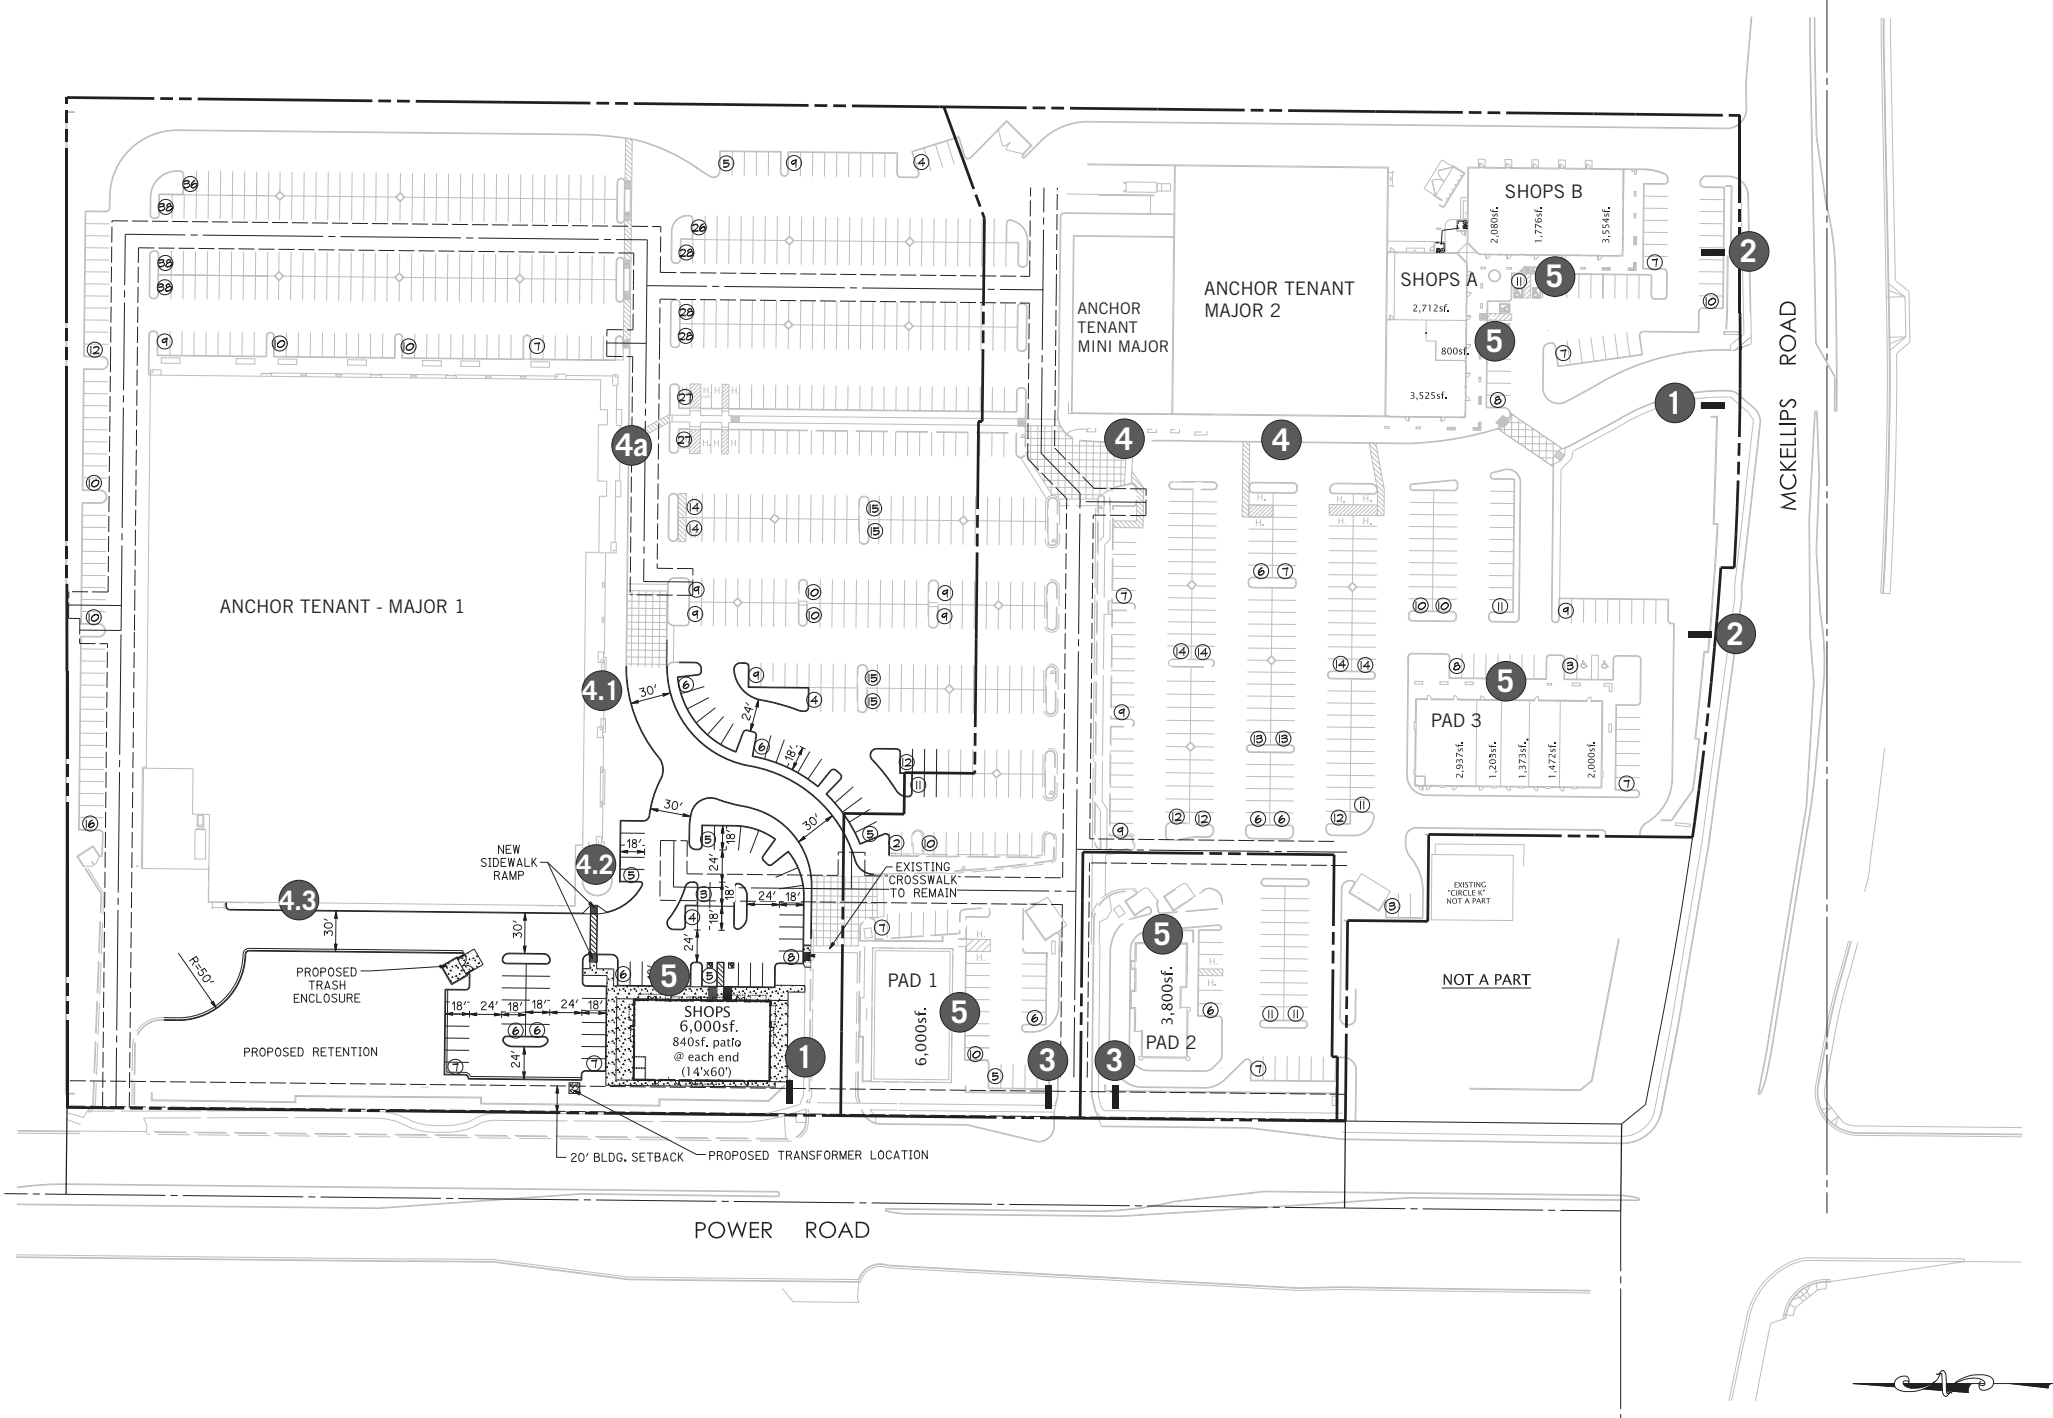

SITE PLAN WITH SIGN EXHIBIT LOCATIONS