



A
B
C
D
E
F
G
H
I
J
K
L
M
N
O
P
Q
R
S
T
U
V
W
X


A
B
C
D
E
F
G
H
I
J
K
L
M
N
O
P
Q
R
S
T
U
V
W
X

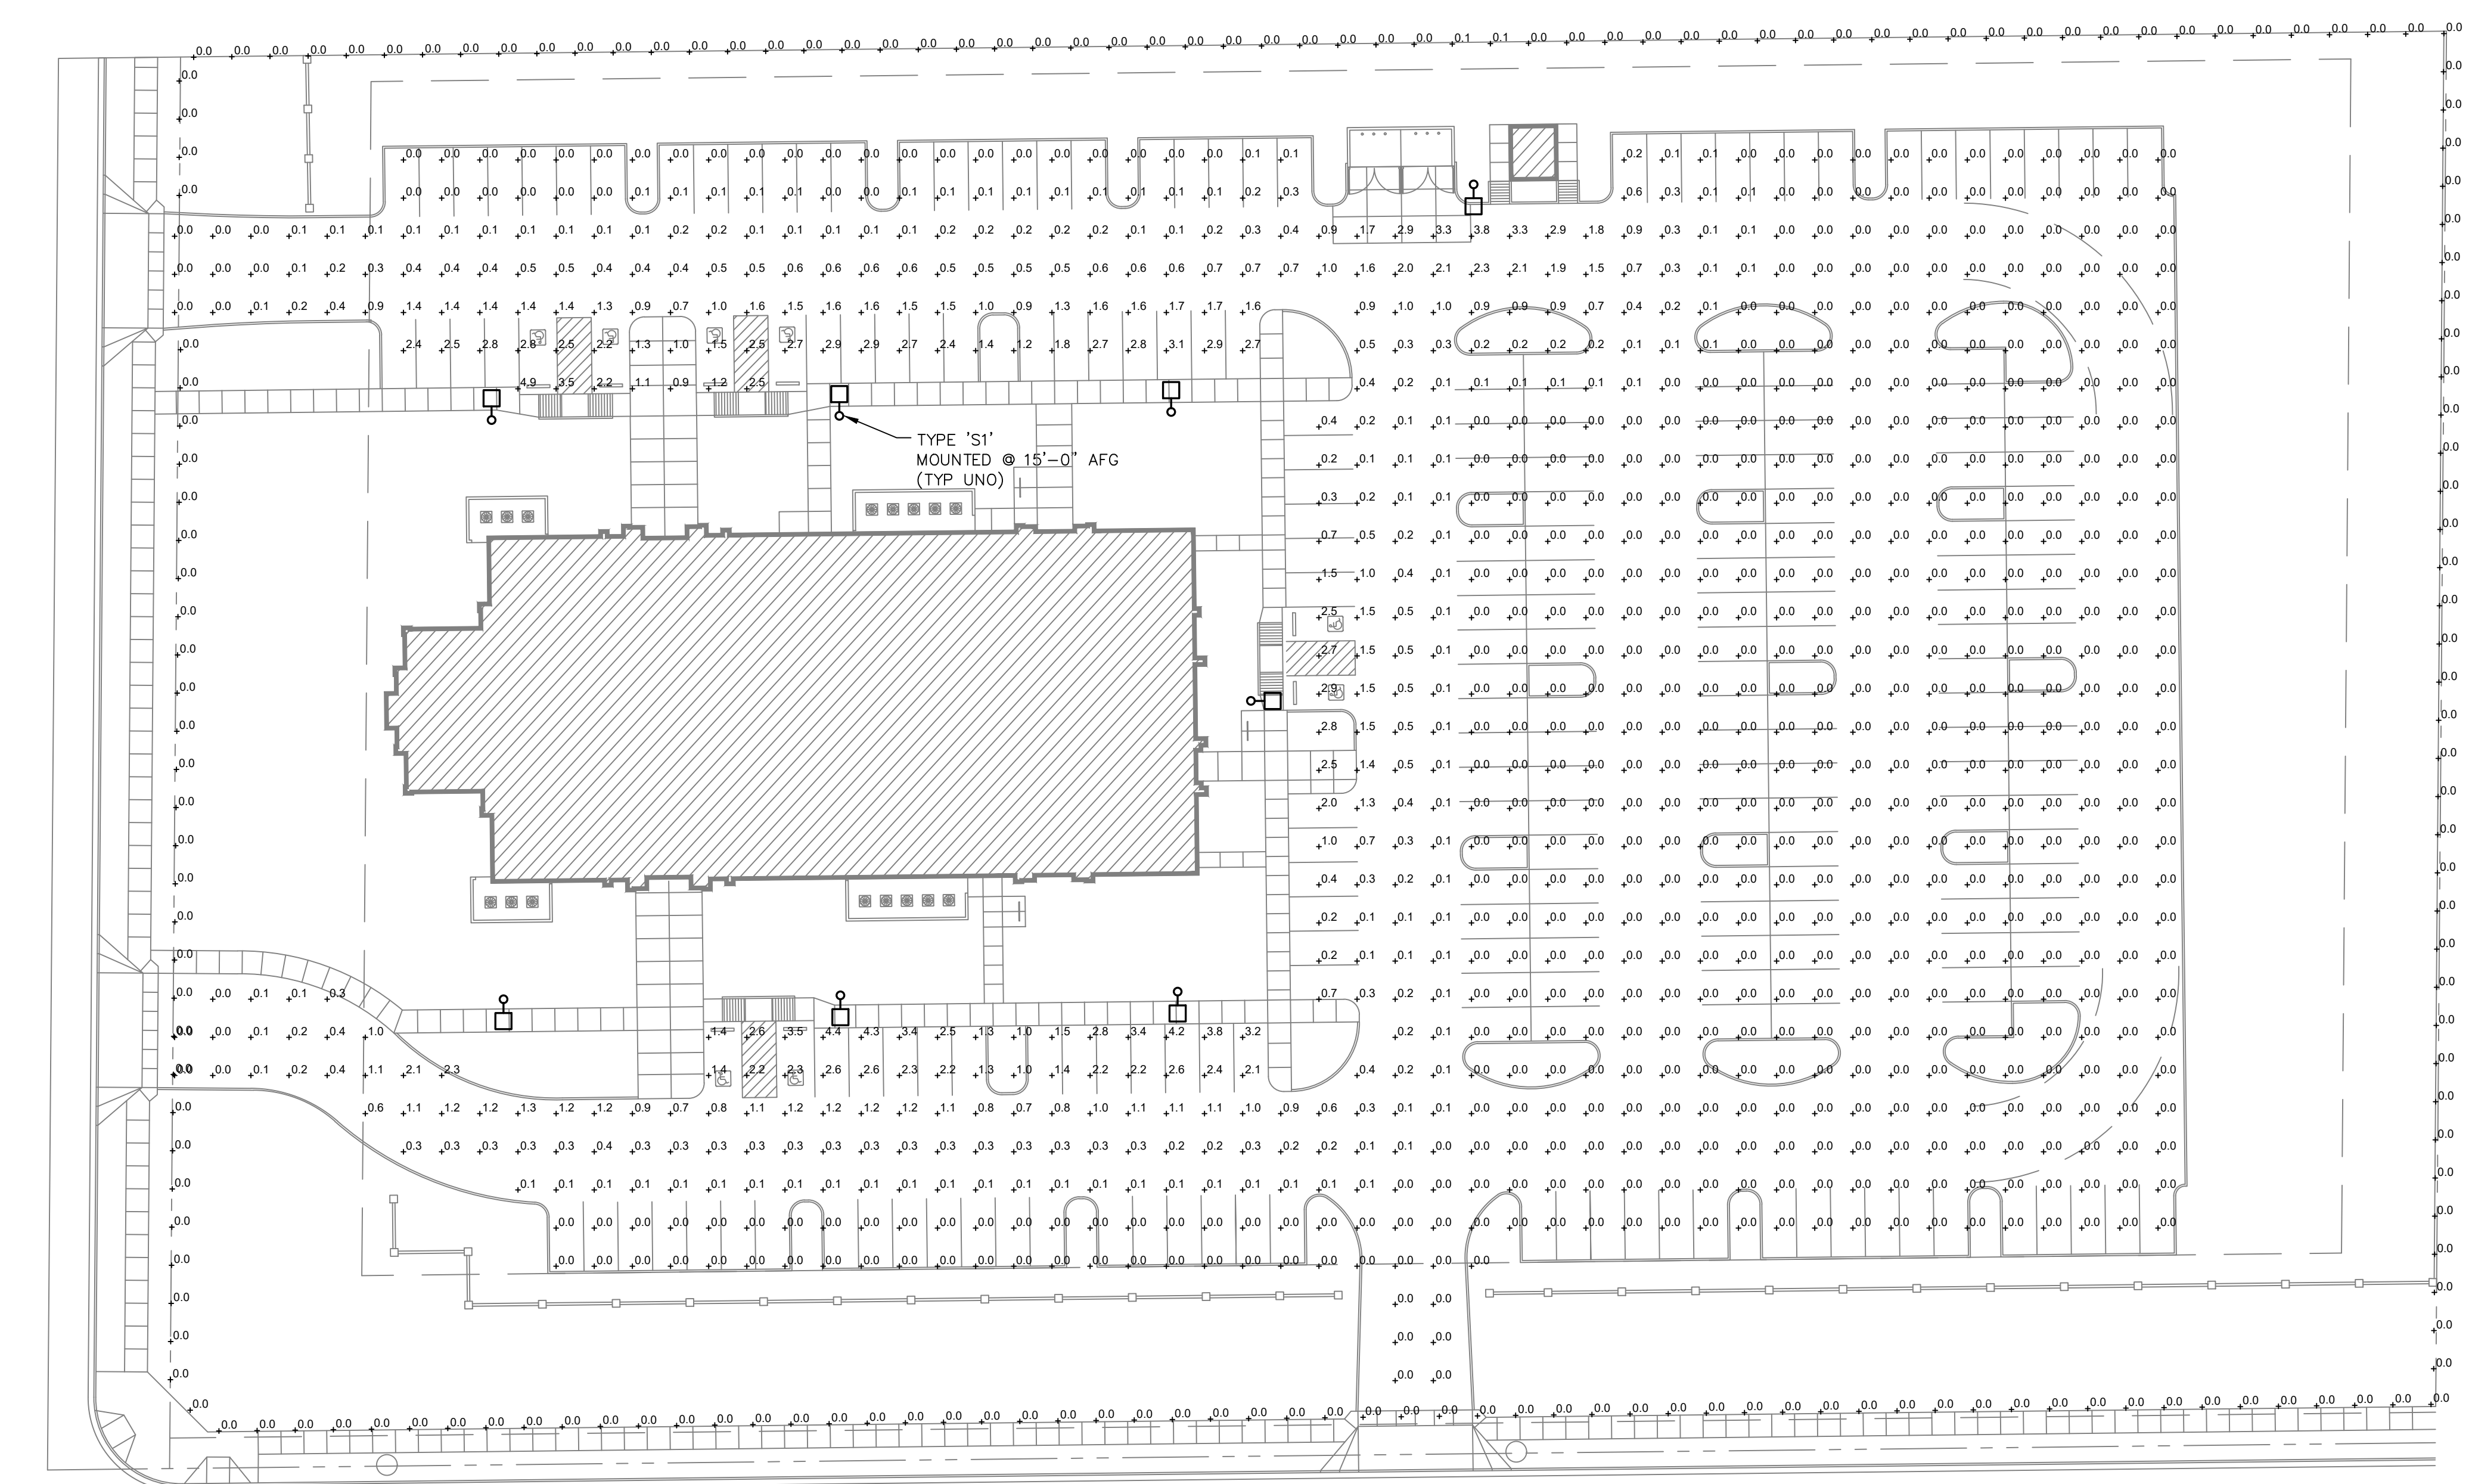

1 PHOTOMETRIC SITE PLAN
1" = 30'-0"

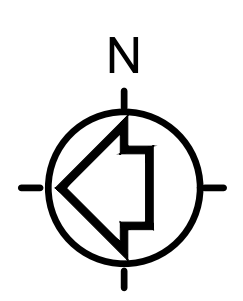

RE ROWLEY ENGINEERING
2334 N. HUNT DRIVE
MESA, AZ 85203
PHONE: (480) 313-1220
EMAIL: BROWLEY@ROWLEYENG.COM
RE PROJECT NO. SKET0143

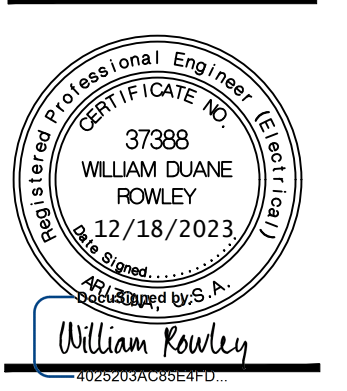

Project Number
2023-29
**PHOTOMETRIC
SITE PLAN**

ES102

MESA ARIZONA EASTMARK GRANGER 250-4SC
THE CHURCH OF JESUS CHRIST OF LATTER-DAY SAINTS
MESA AZ EASTMARK STAKE
10621 E. WILLIAMSFIELD RD., MESA, AZ 85212
OWNER'S PROPERTY NO. 501442720101

Sketch
Architecture Company
2454 East Southern Avenue, Mesa, Arizona 85205, ph: 480.668.8015, fax: 480.668.8032