



REGISTRATION:

DESIGNED: TEAM
 DRAWN: TEAM
 APPROVED: JBC
 PROJECT NO.: 25-037

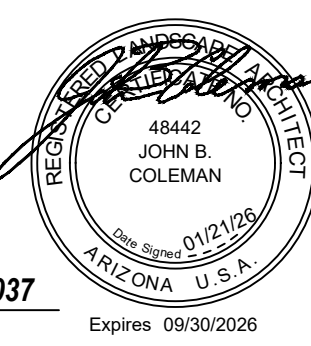

PROJECT:

NEW LIFE FELLOWSHIP CHURCH
 1712 W BROADWAY RD, MESA, AZ 85202

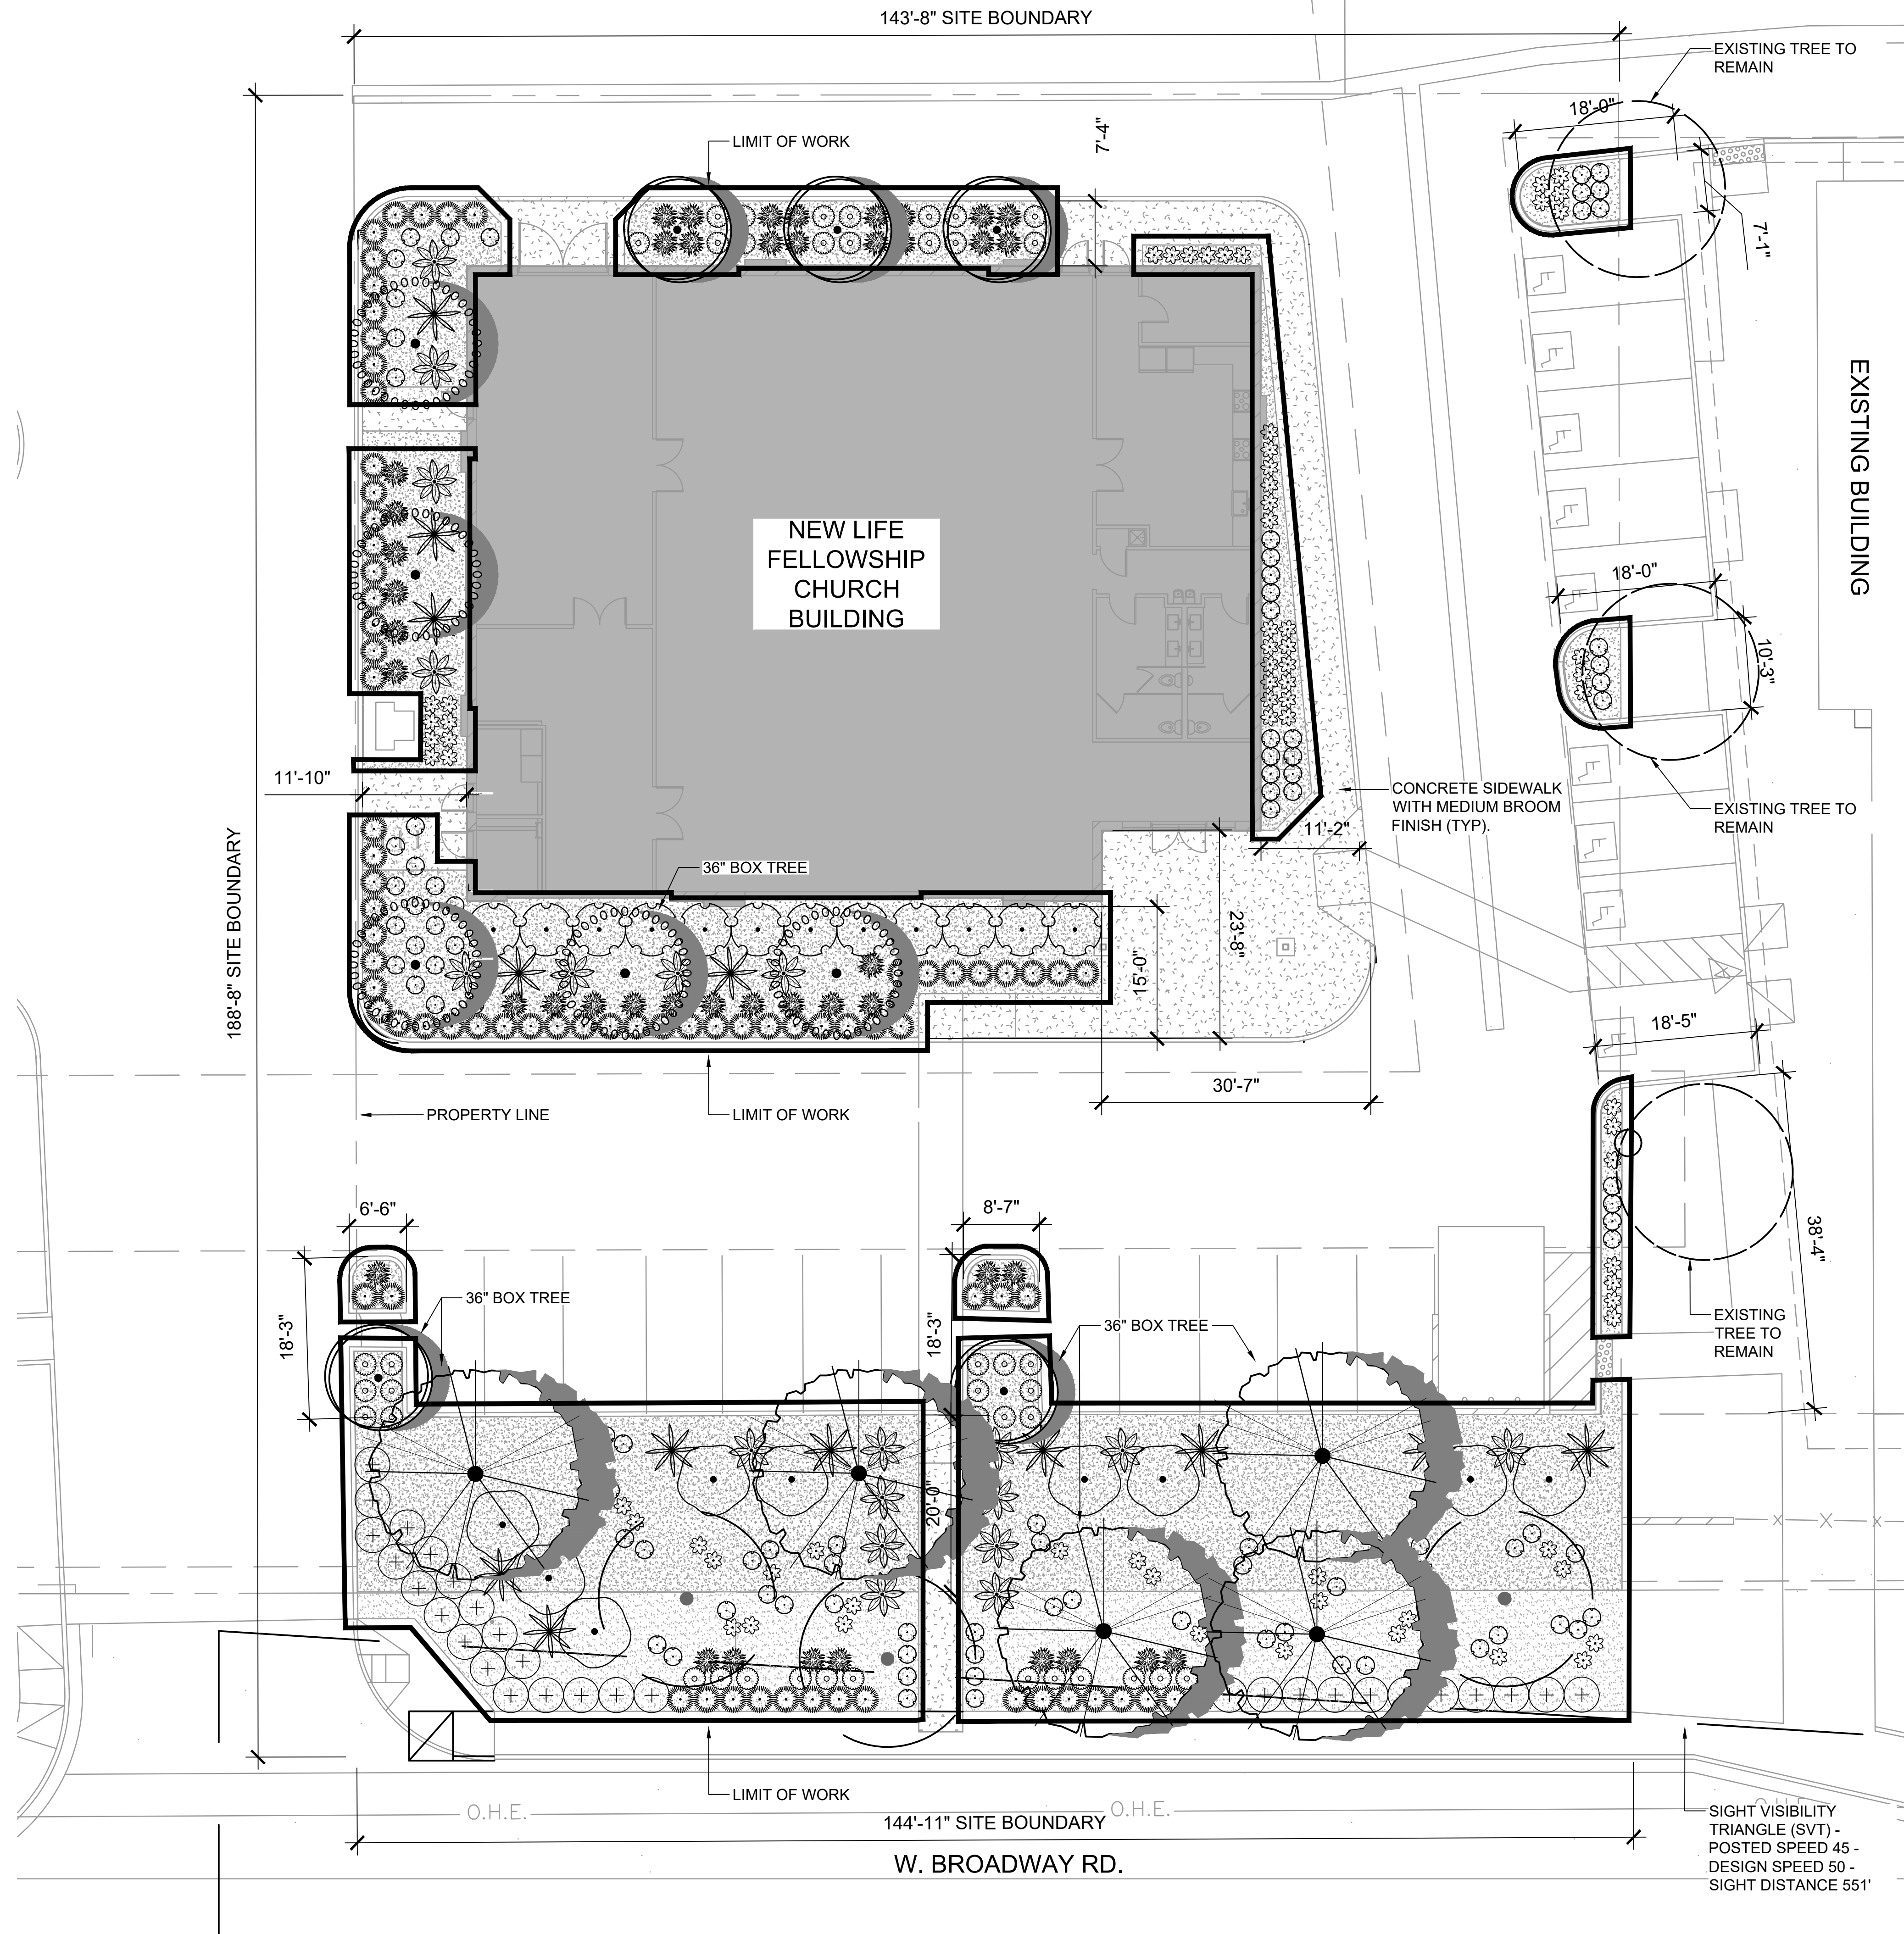

PLANT SCHEDULE

SYMBOL	QTY	BOTANICAL / COMMON NAME	SIZE	CAL	REMARKS
TREES					
(Symbol)	5	Acacia aneura Mulga	(3) 24" box (2) 36" box	Cal 1.0"	25 s.f. each
(Symbol)	5	Chilopsis linearis Desert Willow	(4) 24" box (1) 36" box	Cal 1.0"	25 s.f. each
(Symbol)	3	Existing Mesquite Tree	-		50 s.f. each
(Symbol)	5	Prosopis glandulosa 'Thornless AZ' Thornless Honey Mesquite	36" box Multi-trunk	Cal 2.0"	50 s.f. each
SHRUBS					
(Symbol)	19	Bougainvillea x 'Torch Glow' Torch Glow Bush Bougainvillea	5 gal	Can Full	50 s.f. each
(Symbol)	9	Caesalpinia pulcherrima Red Bird Of Paradise	5 gal	Can Full	50 s.f. each
(Symbol)	12	Tecoma x 'Sparky' Sparky Yellow Bells	15 gal		50 s.f. each
ACCENTS					
(Symbol)	97	Euphorbia rigida Gopher Plant	5 gal	Can Full	10 s.f. each
(Symbol)	13	Hesperaloe funifera Giant Hesperaloe	5 gal	Can Full	25 s.f. each
(Symbol)	44	Hesperaloe parviflora Red Yucca	5 gal	Can Full	25 s.f. each
(Symbol)	78	Muhlenbergia capillaris 'Lenca' Regal Mist® Pink Muhly Grass	5 gal		10 s.f. each
GROUNDCOVERS AND PERENNIALS					
(Symbol)	41	Convolvulus cneorum Bush Morning Glory	1 gal	Can Full	5 s.f. each
(Symbol)	30	Lantana camara 'New Gold' New Gold Lantana	1 gal	Can Full	25 s.f. each
(Symbol)	72	Ruellia brittoniana 'Katie' Katie's Ruellia	1 gal	Can Full	25 s.f. each
MISCELLANEOUS					
(Symbol)	7,139 sf	Palo Verde Brown Granite	1/2" Screened	2" Deep	

PLANTING REQUIREMENTS

FOUNDATION BASE LANDSCAPE
 REQUIRED: 1 TREE PER 50 FT EXTERIOR WALL LENGTH
 325 FT EXTERIOR WALL = 7 TREES (10% TO BE 36" BOX)
 PROVIDED: 8 TREES

STREET FRONTAGE LANDSCAPE
 REQUIRED: 1 TREE & 6 SHRUBS PER 25 LINEAR FEET
 BROADWAY ROAD 143 LINEAR FEET = 6 TREES AND 36 SHRUBS
 PROVIDED: 8 TREES AND 179 SHRUBS

PARKING ISLAND LANDSCAPE
 REQUIRED: 1 TREE AND 3 SHRUBS PER 15' FOOT PARKING ISLAND (10% TO BE 36" BOX)
 PROVIDED: 1 TREE AND 3 OR MORE SHRUBS PER PARKING ISLAND

TOTAL VEGETATION COVERAGE (PER CITY OF MESA TABLE 11-33-2-E)
 = 8,505 S.F.

OPEN SPACE
 7,421 S.F. = 87%

SITE - NO PARKING
 15,575 S.F. = 55%

SITE & OFFSITE LANDSCAPE
 26,267 S.F. = 28%

PREPARED FOR:

VALLEY ARCHITECTURE
 1248 N. HILLCREST
 MESA AZ, 85201
 CONTACT: RON HECHT
 602-334-9766

FINAL LANDSCAPE PLAN - DESIGN REVIEW
 DATE: FEBRUARY 24TH, 2026

REVISIONS:

NO.	DATE	ITEM

CITY NUMBERS:

FINAL APPROVAL SET

FINAL LANDSCAPE PLAN

L-1.01 SHEET 01 OF 01

