
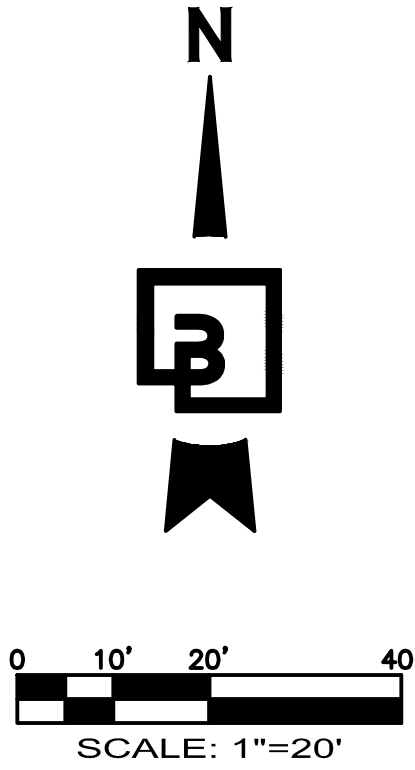


"The name DUTCH BROS. and all associated logos, distinctive designs, content, information, and other materials featured, displayed, contained herein, and made available by Dutch Bros., including but not limited to, the "look and feel" of the establishments and products, all text, images, colors, configurations, graphics, designs, illustrations, photographs, and pictures (collectively, the "Materials") are owned by and/or licensed by DB Franchising USA, LLC and are protected by copyright, trademark, trade dress, patent, and/or other intellectual property rights and unfair competition laws under the United States and foreign laws."

DUTCH BROS. COFFEE - AZ1618 - MESA, AZ
LANDSCAPE PLANTING PLAN

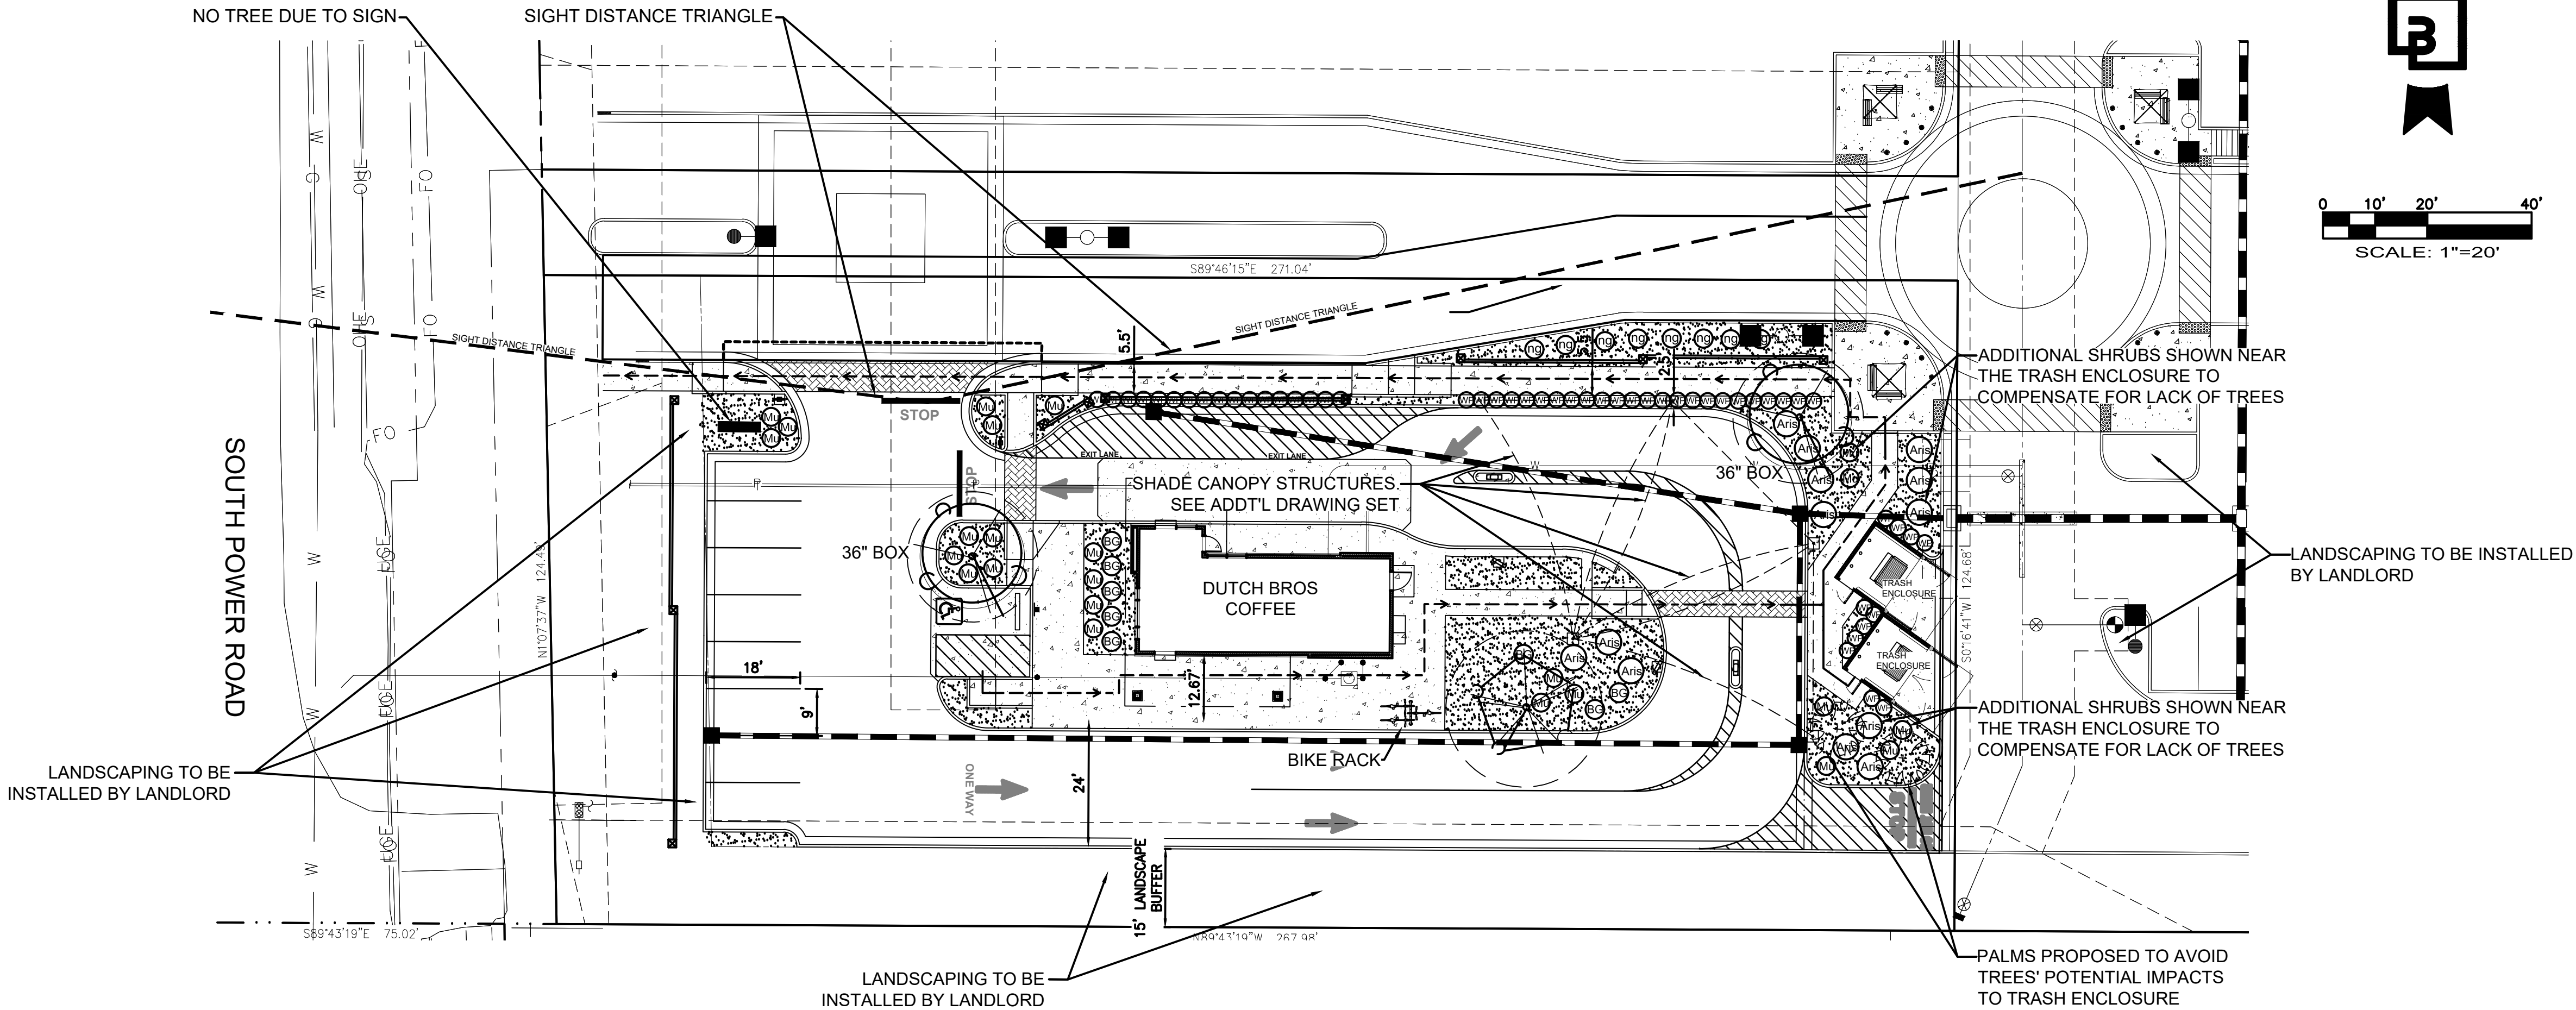

PROJECT DATA

NAME: DUTCH BROS COFFEE - AZ1618 - MESA, AZ
PARCEL AREA: 33,572 SF (0.771 ACRES)
PROJECT AREA:
EXISTING/PROPOSED SITE: VACANT BARE DIRT / COMMERCIAL DUTCH BROS COFFEE DRIVE THROUGH
EXISTING/PROPOSED ZONING: LIMITED COMMERCIAL (LC)

SETBACKS:
FRONT SETBACK (S POWER ROAD): 30'
15' LANDSCAPE BUFFER

LANDSCAPE REQUIREMENTS

SITE SHADING:


TREE SPECIES	QUANTITY	SHADE PER TREE	SHADE PROVIDED
FRUITLESS OLIVE	2	490 SQ FT	980 SQ FT
CHINESE PISTACHE	1	706 SQ FT	706 SQ FT
MEXICAN FAN PALM	2	176 SQ FT	352 SQ FT
TOTAL SHADE PROVIDED			2,038 SQ FT

SHADE PROVIDED:
2,038 SQ FT / 33,572 SQ FT = 6.0% SHADE PROVIDED AS A PERCENTAGE OF THE SITE
NOTE: PALMS AND ADDITIONAL SHRUBS PROVIDED NEAR TRASH ENCLOSURE TO COMPENSATE FOR DELETED TREE CANOPY. FEWER TREES SHOWN TO AVOID CONFLICTS WITH SHADE CANOPY STRUCTURES OVER DRIVE-THRU

	REQUIRED	PROVIDED
STREET FRONTAGE TREES*	N/A	N/A (PROJECT IS NOT ADJACENT TO PUBLIC ROW)
36" STREET FRONTAGE TREES*	N/A	N/A
OCOTILLO SUBSTITUTION	N/A	N/A
24" STREET FRONTAGE TREES*	N/A	N/A
STREET FRONTAGE SHRUBS*	N/A	N/A
5 GAL. STREET FRONTAGE SHRUBS*	N/A	N/A
36" BOX PARKING LOT TREES	2	2
PERIMETER TREES*	N/A	N/A
PERIMETER SHRUBS*	N/A	N/A
FOUNDATION BASE TREES REQUIRED*	N/A	N/A
36" BOX FOUNDATION BASE TREES*	N/A	N/A
FOUNDATION BASE LF REQUIRED*	N/A	N/A


*SEE SHOPPING CENTER LANDSCAPE PLAN BY BFH GROUP

PLANT SCHEDULE

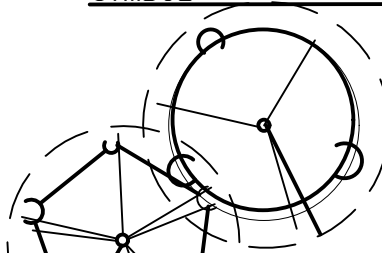
SYMBOL	BOTANICAL / COMMON NAMES	SIZE CONDITION	QUANTITY	REMARKS	MATURE HEIGHT / WIDTH CANOPY SQ. FT. PER TREE
TREES:					
	OLEA EUROPAEA 'MONHER' / 'MAJESTIC BEAUTY' FRUITLESS OLIVE	36" BOX	2	STAKE & GUY ONE GROWING SEASON; SINGLE UN-CUT TRUNK, FULL AND MATCHING	25'-30' x 25' 490 SQ FT
	PISTACHE X 'RED PUSH' / PISTACHE	24" BOX	1	STAKE & GUY ONE GROWING SEASON; SINGLE UN-CUT TRUNK, FULL AND MATCHING	30'-45' x 30'-45' 706 SQ FT
	WASHINGTONIA ROBUSTA / MEXICAN FAN PALM	10' BTH*	2	STAKE & GUY ONE GROWING SEASON	60'-100' x 10'-15' 175 SQ FT
*BTH: BROWN TRUNK HEIGHT					
SHRUBS:					
	ARISTIDA PURPUREA/ PURPLE THREE-AWN	5-GALLON	8	FULL AND MATCHING	
	BOUTELOUA GRACILIS / BLUE GRAMA	5-GALLON	8	FULL AND MATCHING	
	LANTANA x 'NEW GOLD' / LANTANA	1-GALLON	8	FULL AND MATCHING	
	MUHLENBERGIA CAPILLARIS / 'REGAL MIST' MUHLY GRASS	5-GALLON	18	FULL AND MATCHING	
	RUPELLIA PENNINSULARIS / WILD PETUNIA	36" HT.	52	FULL AND MATCHING; PRUNE AS HEDGE TO SCREEN DRIVE-THRU	
INSTALL 36" ON-CENTER					
MULCH:					
1/2-INCH SCREENED DECOMPOSED GRANITE, 'EXPRESS CARAMEL' COLOR AT 2" DEPTH. INSTALL OVER WEED BARRIER FABRIC. STAPLE FABRIC AT ENDS, MINIMUM 3 STAPLES. STAPLE FABRIC AT SIDES, MAXIMUM 48" ON-CENTER					
LANDSCAPING SHOWN ON THIS PLAN WILL BE INSTALLED BY TENANT					
ALL PROPOSED PLANT MATERIAL SHALL BE IRRIGATED BY A WATER-WISE IRRIGATION SYSTEM					

PRELIMINARY NOT FOR CONSTRUCTION

Title: LANDSCAPE PLANTING PLAN
SEC OF S POWER ROAD AND E ELLIOT ROAD
MESA, AZ

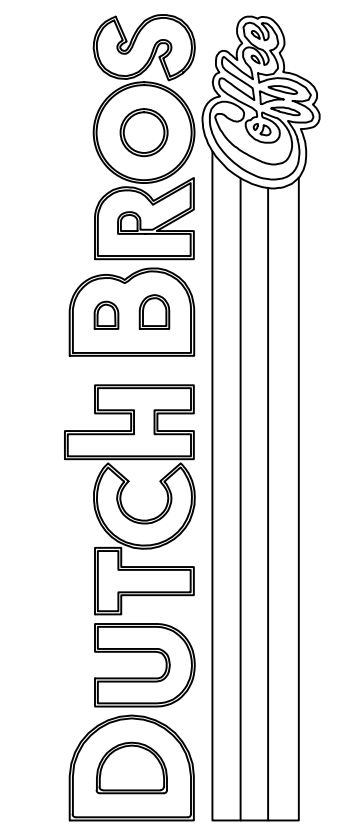

Scale:	Horizontal 1" = 20'	Vertical N/A
Designed 	Drawn 	Checked 
Approved 	Date 9/19/25	

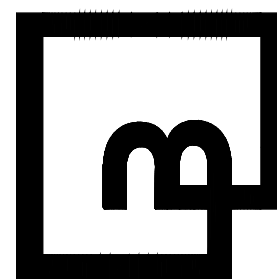**Barghausen Consulting Engineers, LLC.**
18215 72nd Avenue South
Kent, WA 98032
425.251.6222 barghausen.com